

GENERAL NOTES

- Work to figured dimensions only
 - Do not scale from drawing unless otherwise instructed.
 - All dimensions to be checked on site.
 - Any discrepancies to be reported to the Architect prior to construction.
 - Information on large scale drawings / details will typically supersede general arrangement drawings.
 - Drawing to be read in conjunction with the relevant consultant's drawings and any discrepancies reported.

BOUNDARY COLOUR LEGEND

- Red Site Boundary line: As part of the planning application
- Blue Site Boundary line: All other lands within ownership of applicant

AREA SCHEDULE (EXISTING)

Red Site Boundary Area : 6 198.0m²
 Gross Floor Area (GIA)
 Existing Warehouse : 1 554.9m²

Date	Status	No.	Description
02/11/2021	P	2	ISSUED FOR PLANNING
21/10/2021	P	1	ISSUED FOR PLANNING

STATUS KEY:	S = SKETCH DESIGN	P = PLANNING
F = FIRE SAFETY CERT	T = TENDER	C = CONSTRUCTION

ISSUED FOR:
 PLANNING

Arthur Gibney & Partners
 ARCHITECTURE
 5 Rosemount Terrace,
 Dandrum Road,
 Dandrum,
 Dublin 14.
 T: +353 1 478 4300
 E: info@agpartners.ie
 www.agpartners.ie


CLIENT:
GALCO

DATE:	SCALE:	DRAWN BY:
02/11/2021	As indicated @A1	C. Vermaak

PROJECT:
**GALCO
 BALLYMOUNT ROAD LOWER
 WALKINSTOWN, DUBLIN 12**

DRAWING TITLE:
EXISTING SITE PLAN

DRAWING No:	STATUS:
21.26_102	P
REVISION:	2

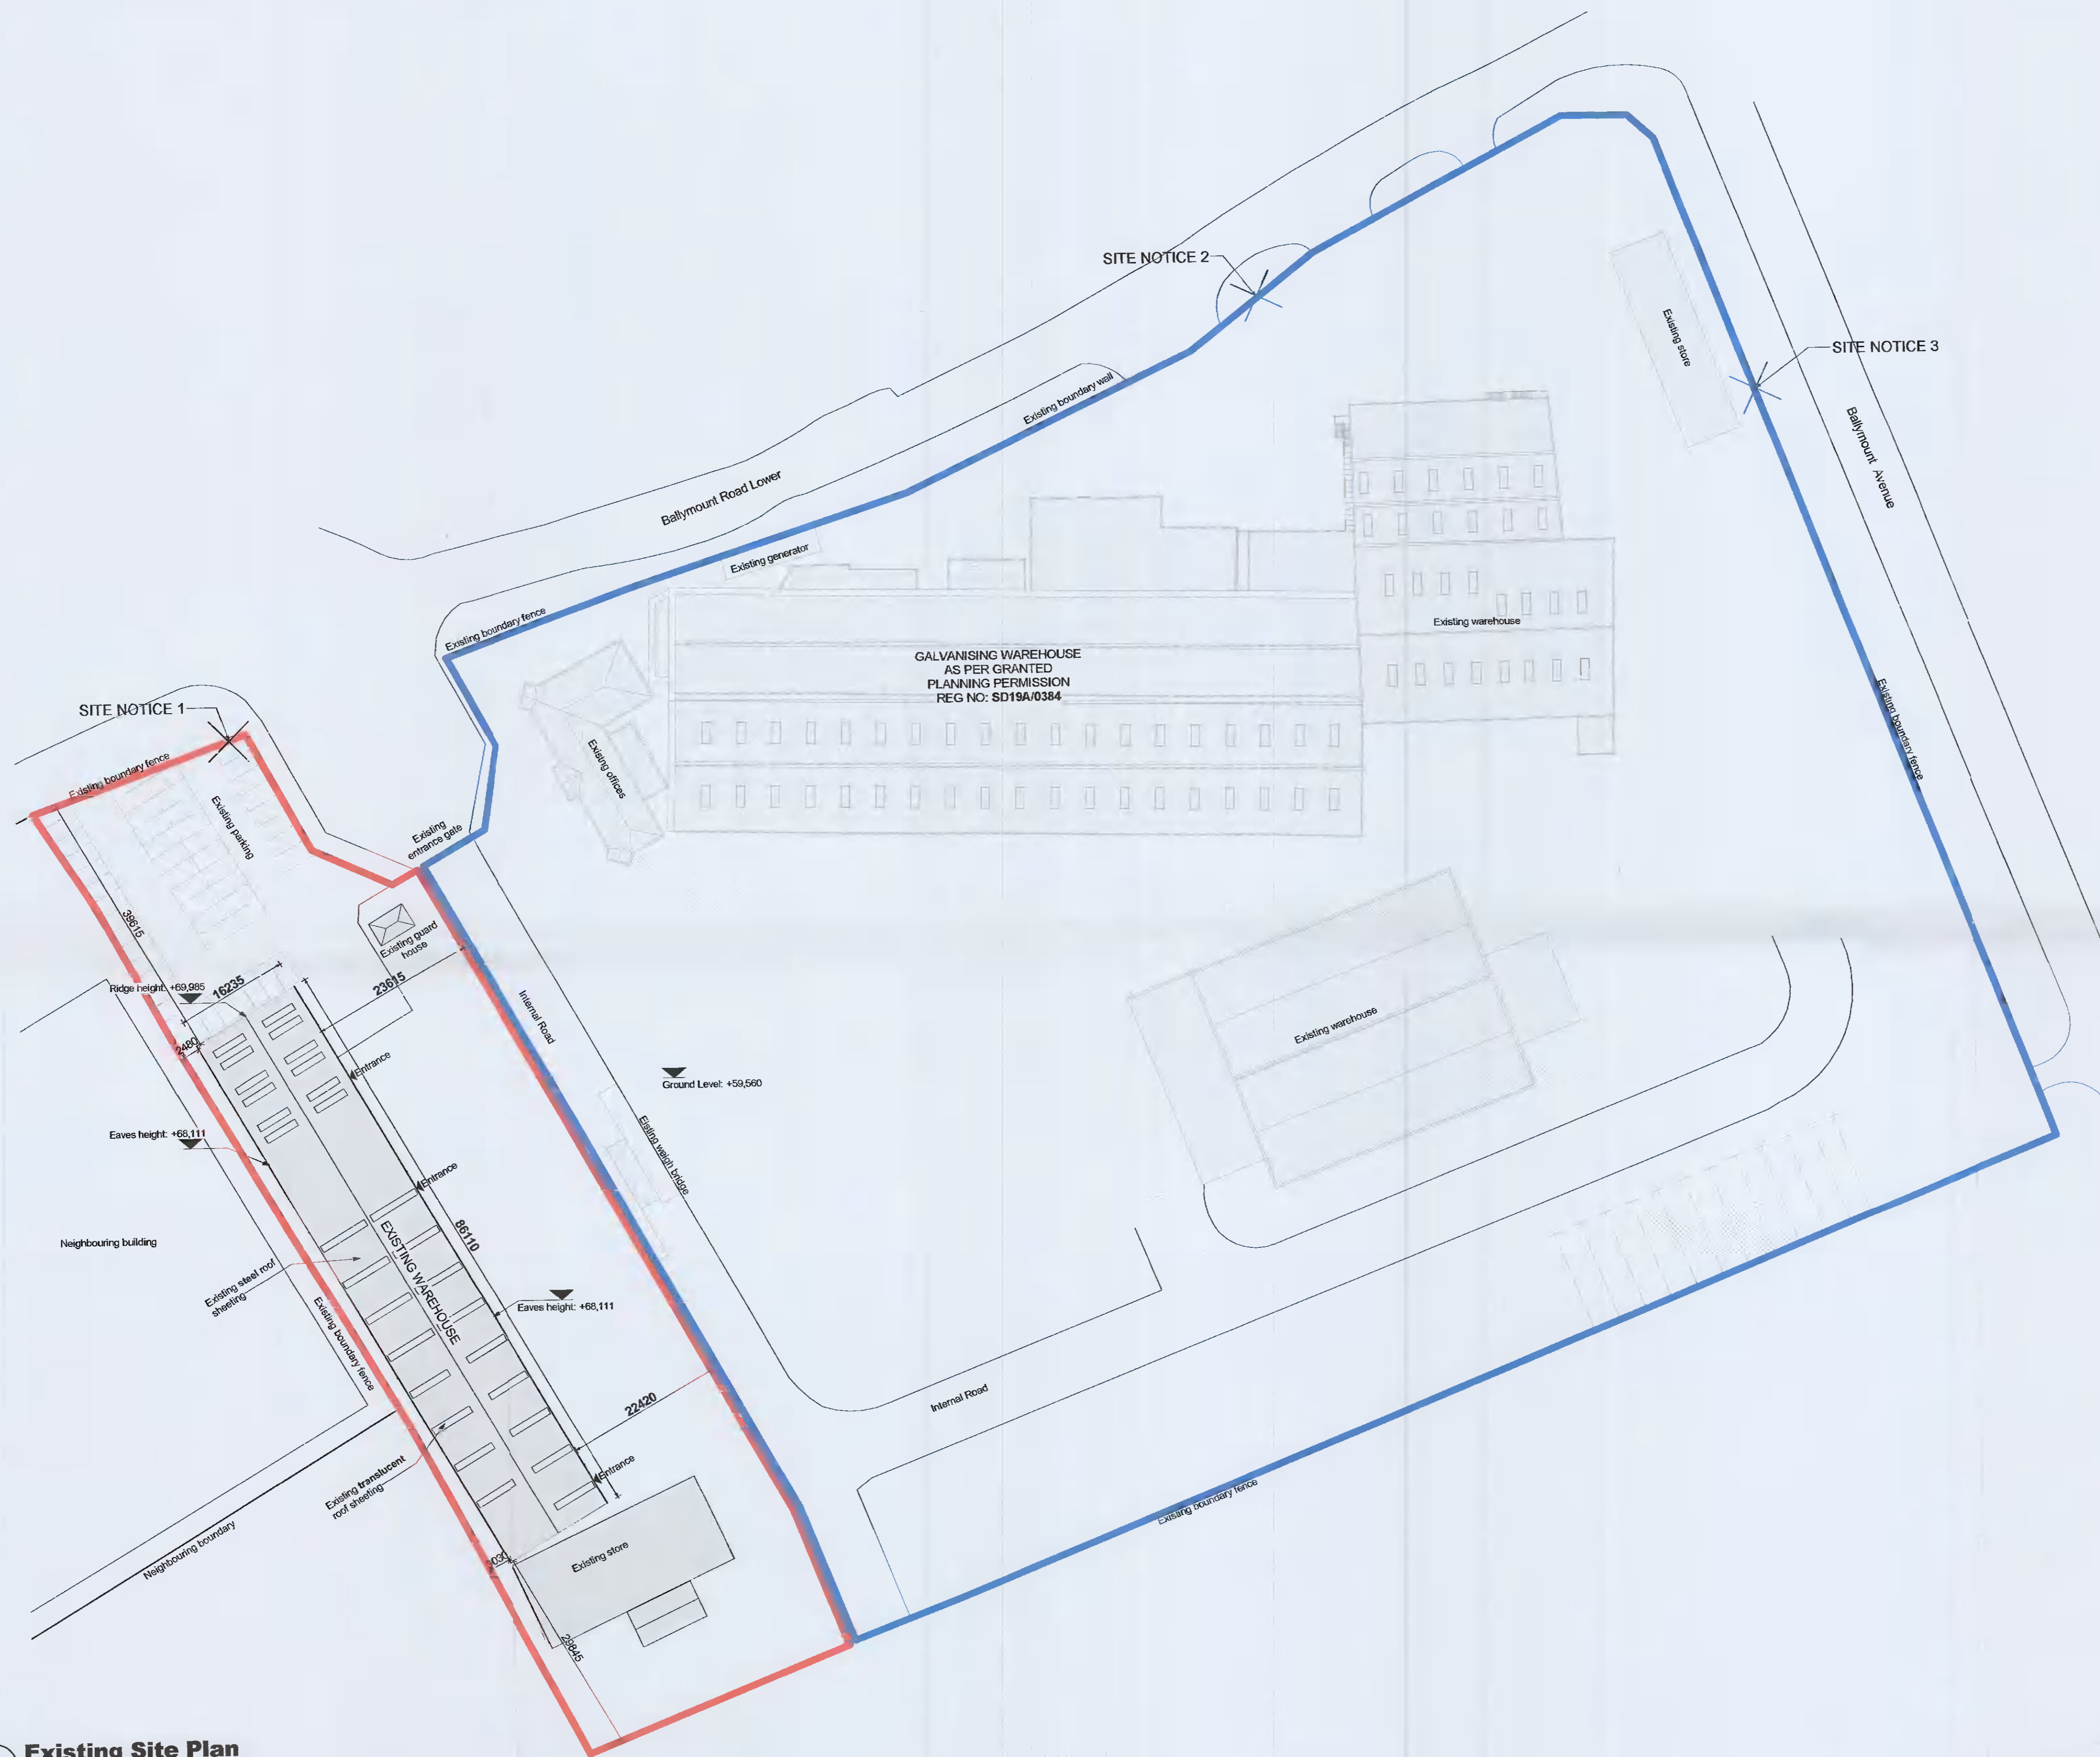

Existing Site Plan
 SCALE: 1 : 500

