



**BLOCK 3**

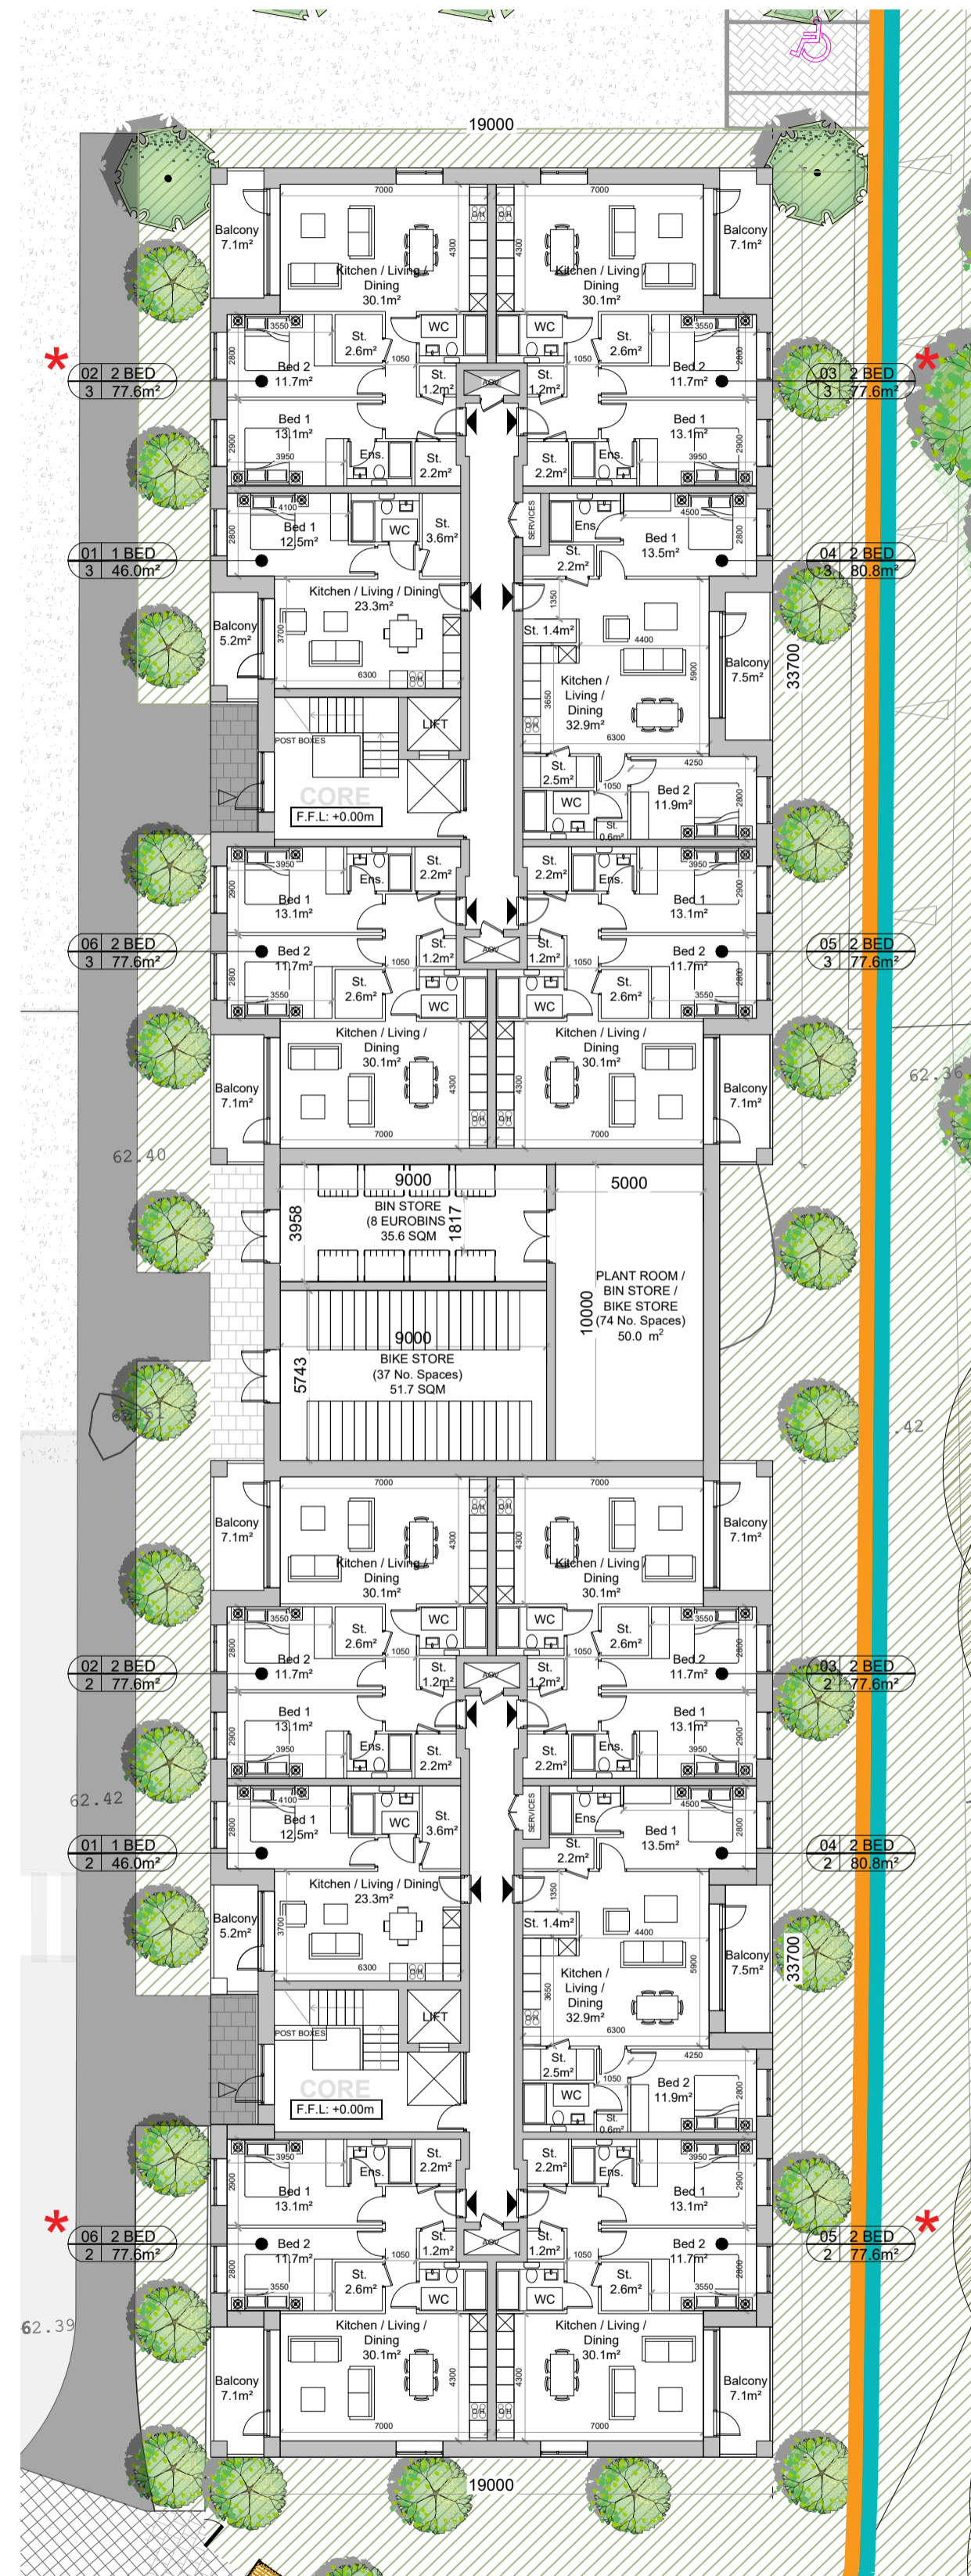


**GROUND FLOOR PLAN**  
SCALE 1:200


**BLOCK 2**

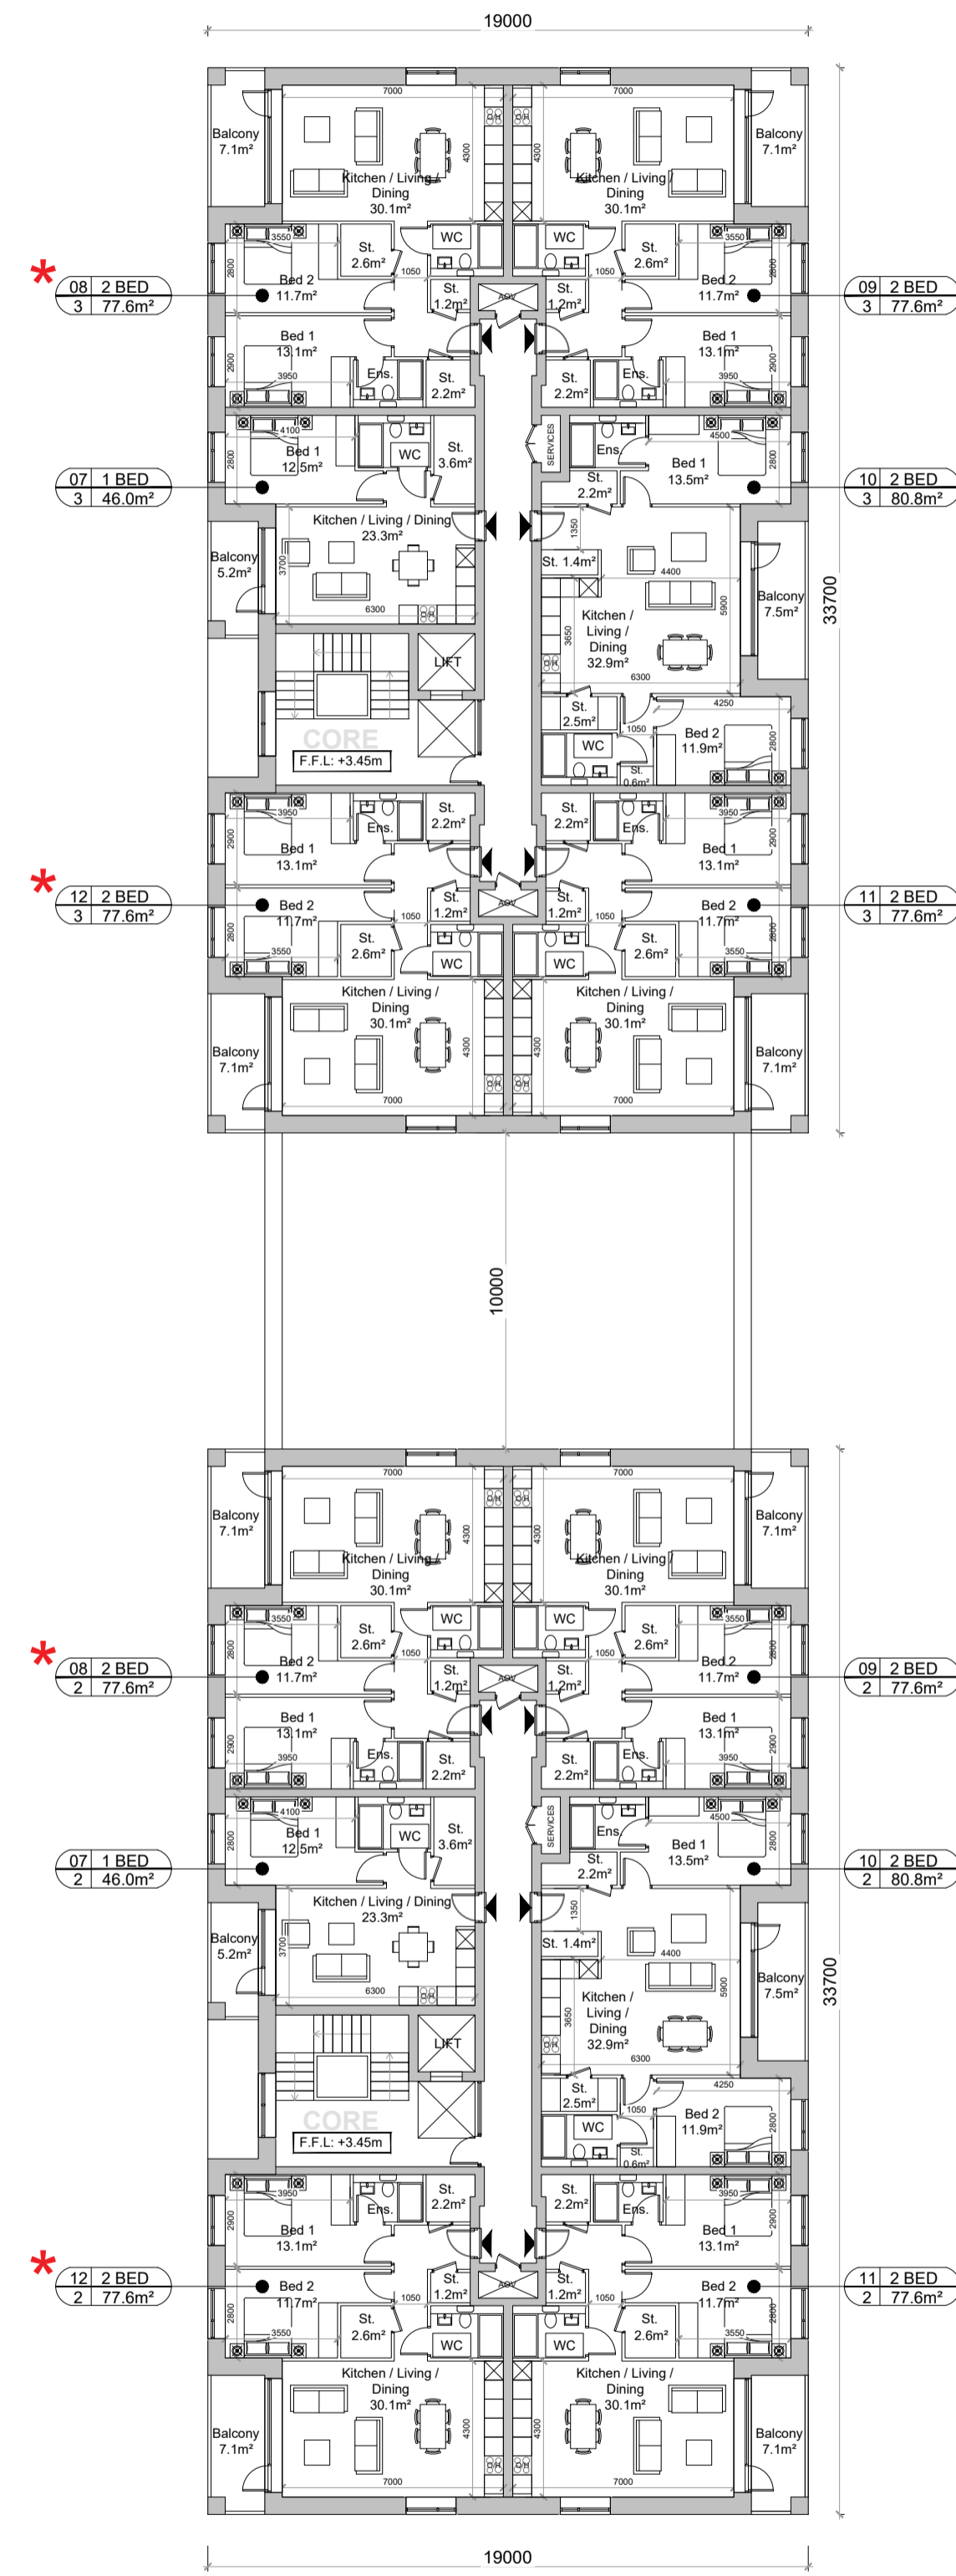

**FIRST FLOOR PLAN**  
SCALE 1:200

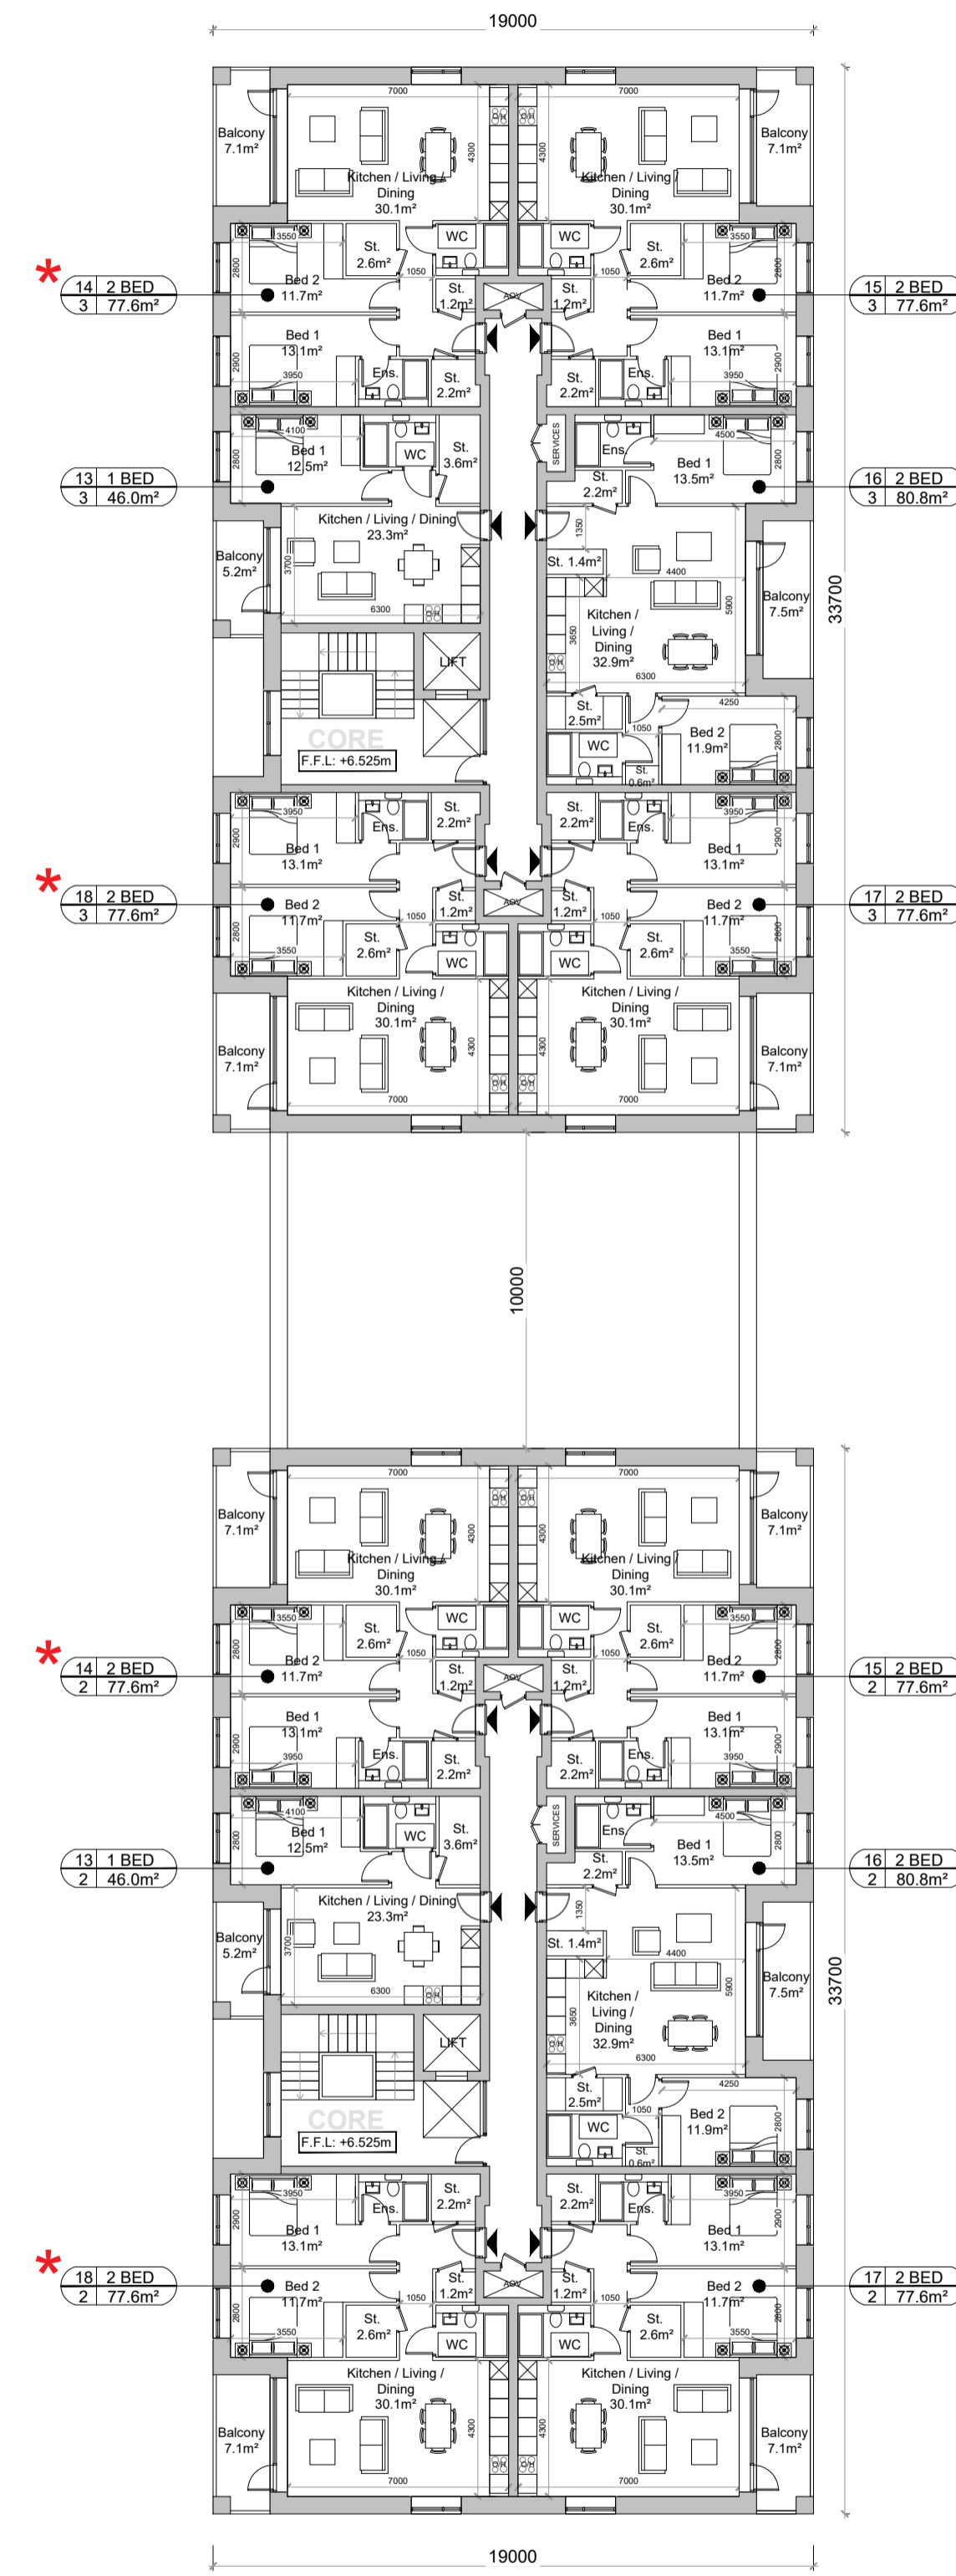

**SECOND FLOOR PLAN**  
SCALE 1:200

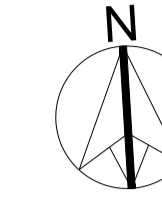

**LEGEND**  
BLOCK 2 & 3 NEW PROPOSAL

**GENERAL NOTE:**  
THIS DRAWING TO BE READ IN CONJUNCTION WITH ARCHITECT'S DRAWINGS, LANDSCAPE ARCHITECT'S AND CONSULTANT ENGINEER'S DRAWINGS AND SPECIFICATIONS.

**SCHEDULE OF ACCOMMODATION**

BLOCK 2	
NO. OF FLOORS	6 storey
1 BED	7
2 BED (4 person)	27
<b>TOTAL</b>	<b>34 Apartments</b>

BLOCK 3	
NO. OF FLOORS	5 storey
1 BED	6
2 BED (4 person)	22
<b>TOTAL</b>	<b>28 Apartments</b>

**LEGEND**

- Boundary for purposes of this application
- Dual Aspect Unit
- CORE
- Core Number
- Finished Floor Level
- Apartment Number
- No. of Beds
- Apartment Area
- Block Number
- Apartment Entrance
- Finished Floor Level

**NOTES:**  
DO NOT SCALE FROM DRAWINGS. WORK TO FIGURED DIMENSIONS ONLY. ARCHITECT TO BE NOTIFIED OF ALL DISCREPANCIES.

**PLANNING APPLICATION**

**REVISIONS**

DATE	DESCRIPTION	No.

**M Corm**  
M CROSSAN O'ROURKE MANNING ARCHITECTS

**PROJECT TITLE:** ST EDMUNDS - PHASE 3  
**DRAWING TITLE:** BLOCKS 2 & 3  
**GROUND, FIRST & SECOND FLOOR PLANS**

**DATE:** NOV'21  
**SCALE:** 1:200  
**REVISION:** 1  
**DRAWING NO:** 18025.1  
**PL200**