



BLOCK 3

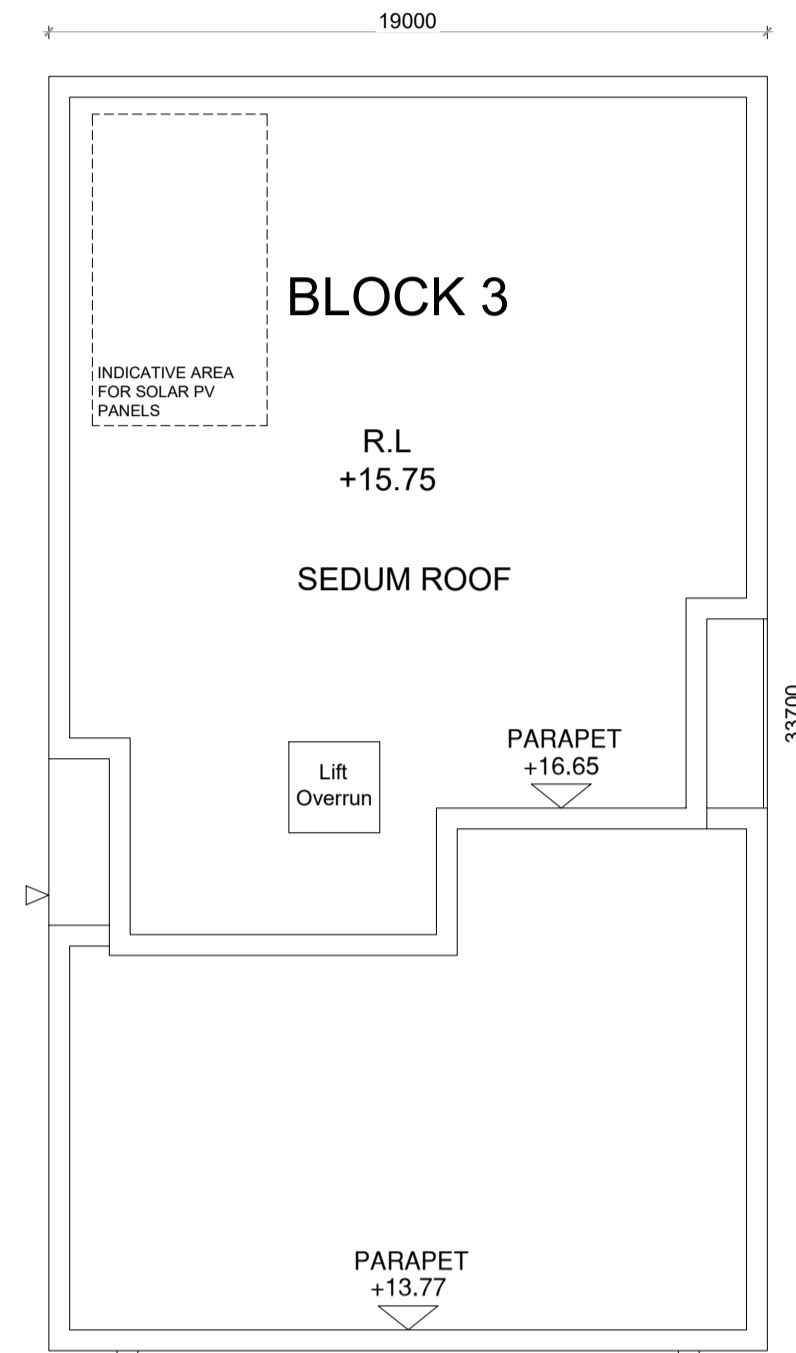


BLOCK 2

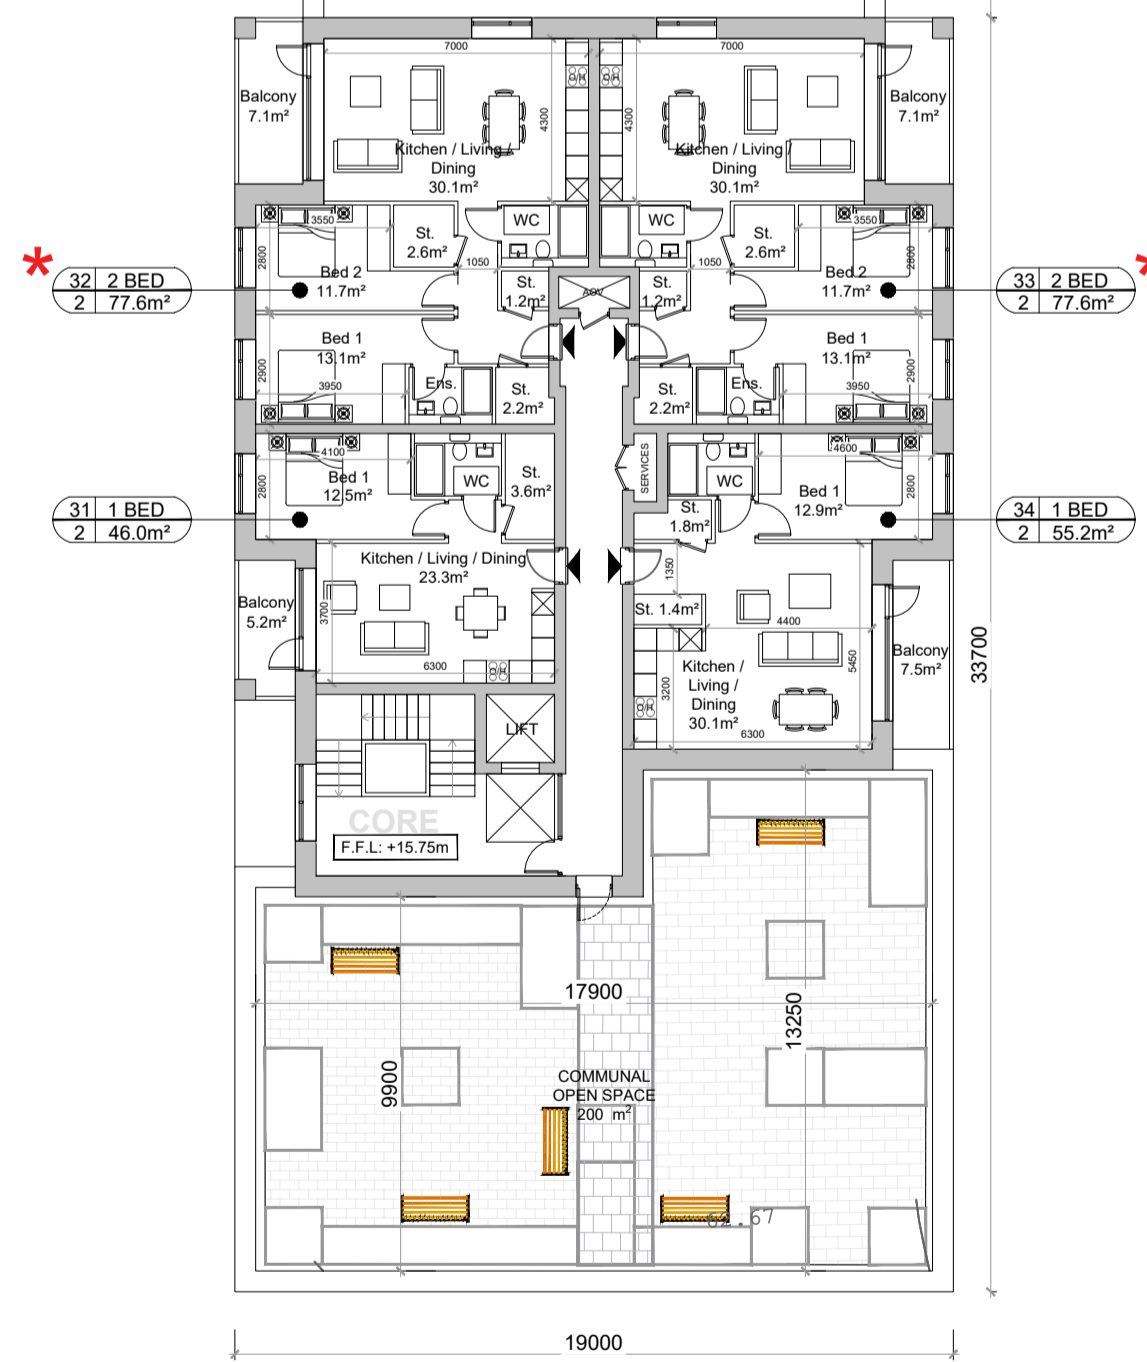

FIFTH FLOOR PLAN
SCALE 1:200

ROOF PLAN
SCALE 1:200

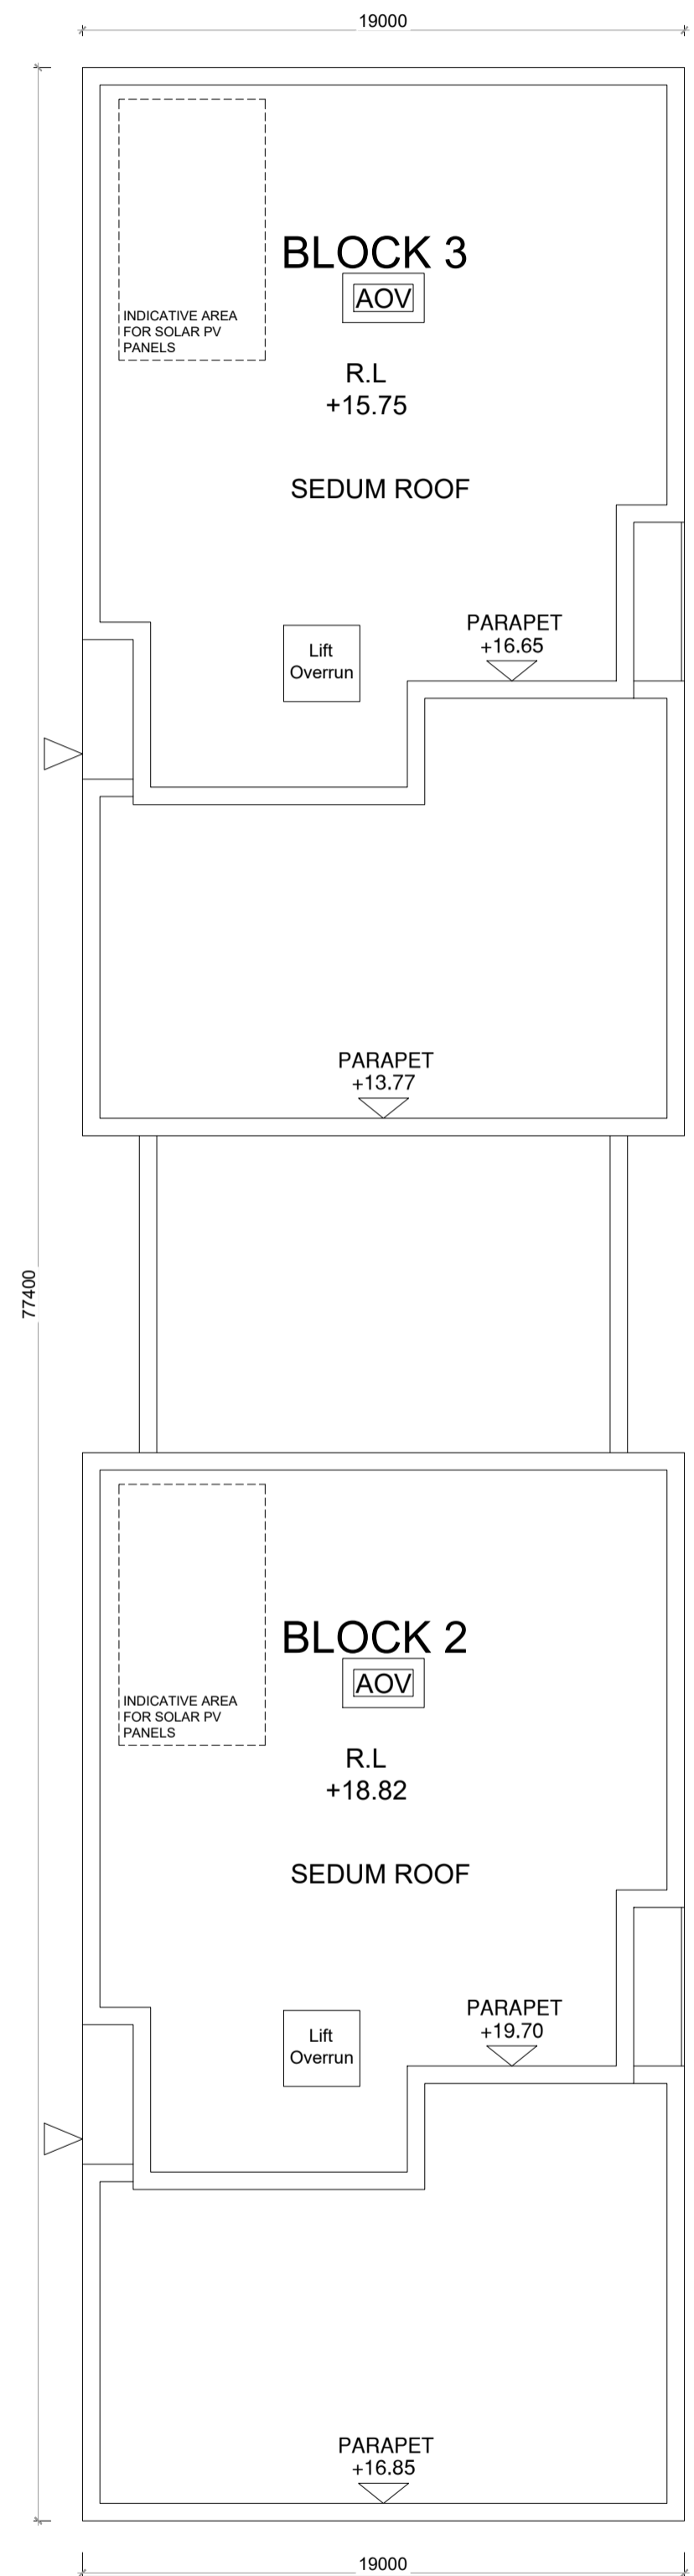

LEGEND
BLOCK 2 & 3 NEW PROPOSAL

GENERAL NOTE:
THIS DRAWING TO BE READ IN CONJUNCTION WITH ARCHITECT'S DRAWINGS, LANDSCAPE ARCHITECT'S AND CONSULTANT ENGINEER'S DRAWINGS AND SPECIFICATIONS.

SCHEDULE OF ACCOMMODATION

BLOCK 2	
NO. OF FLOORS	6 storey
1 BED	7
2 BED (4 person)	27
TOTAL	34 Apartments
BLOCK 3	
NO. OF FLOORS	5 storey
1 BED	6
2 BED (4 person)	22
TOTAL	28 Apartments

LEGEND

- Boundary for purposes of this application
- Dual Aspect Unit
- Core Number
- Finished Floor Level
- Apartment Number
- No. of Beds
- Apartment Area
- Unit Description Tag
- Block Number
- Apartment Entrance
- Finished Floor Level

NOTES:

DO NOT SCALE FROM DRAWINGS. WORK TO FIGURED DIMENSIONS ONLY. ARCHITECT TO BE NOTIFIED OF ALL DISCREPANCIES.

PLANNING APPLICATION

REVISIONS		
DATE	DESCRIPTION	No.

	PROJECT TITLE:	DATE:	DRAWN BY:
	ST EDMUNDS - PHASE 3	NOV'21	DG
	DRAWING TITLE:	SCALE:	REVISION:
	BLOCKS 2 & 3	1:200	
	FIFTH FLOOR & ROOF PLAN		
1 Grantham Street, Dublin 8, D08 A9V9, Ireland. Tel: 01-4788700 Fax: 01-4788711 E-Mail: mcm@mcorm.com	JOB NO:	DRAWING NO:	
	18025.1	PL202	