




THIRD FLOOR  
SCALE 1:200

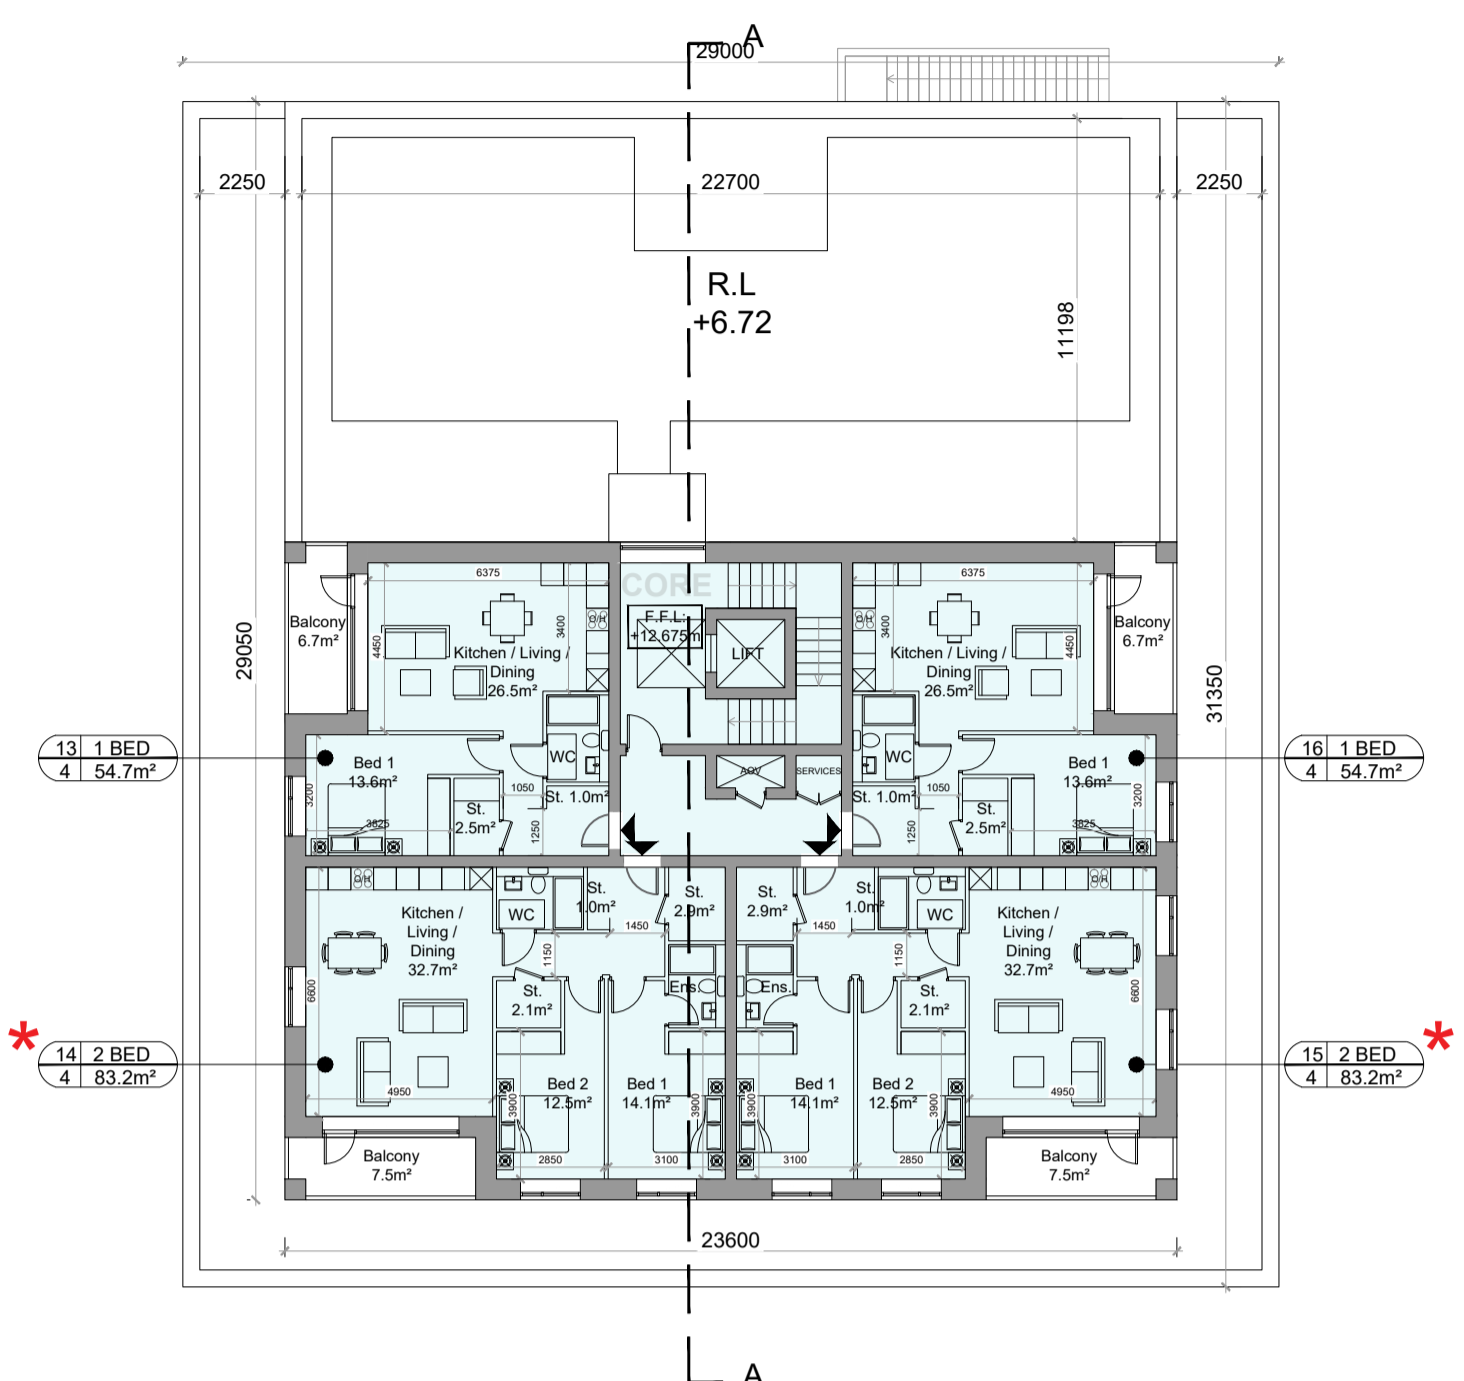

FOURTH FLOOR

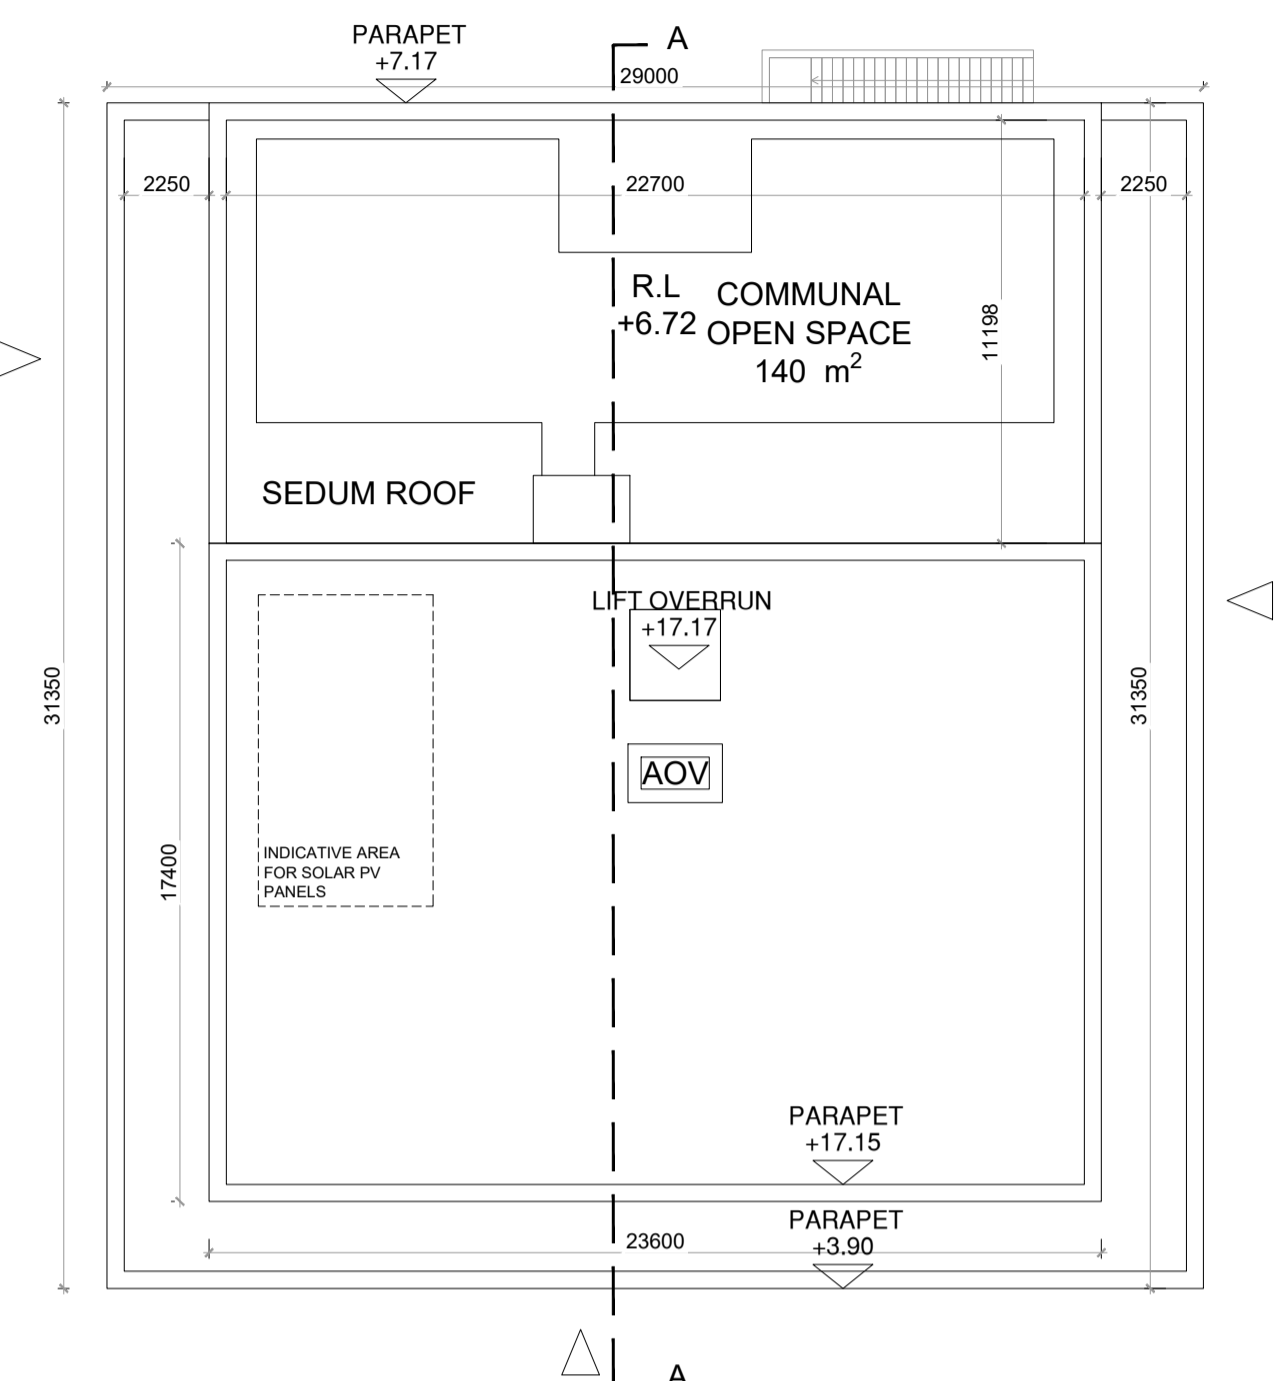

ROOF PLAN

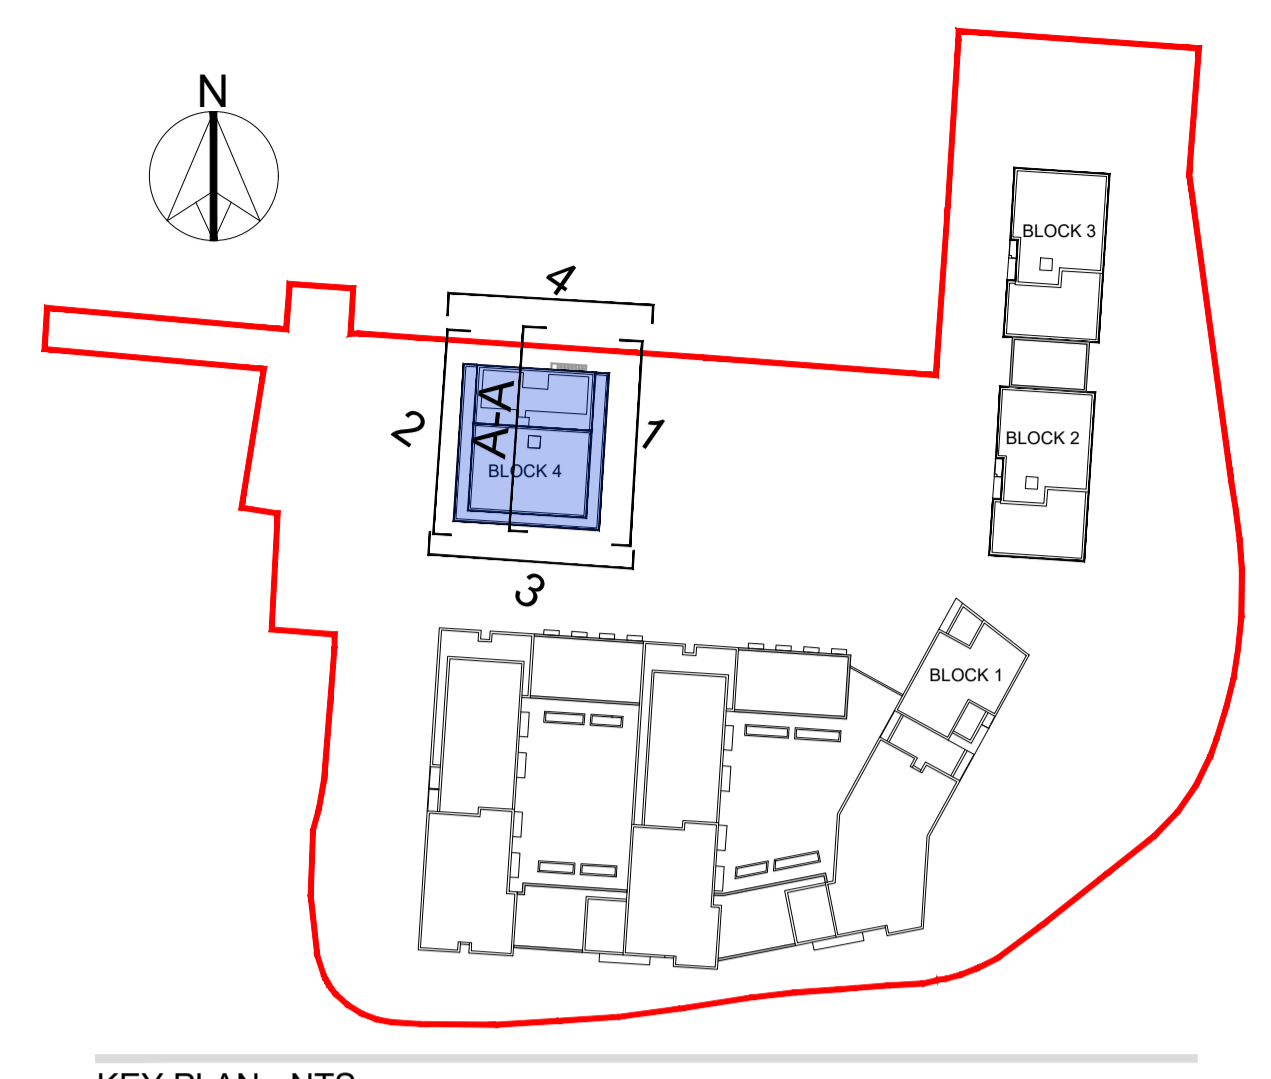

KEY PLAN - NTS

LEGEND

BLOCK 4 NEW PROPOSAL

- RESIDENTIAL UNITS
- CRECHE
- RESIDENTIAL AMENITY AREA

GENERAL NOTE:  
THIS DRAWING TO BE READ IN CONJUNCTION WITH ARCHITECT'S DRAWINGS, AND CONSULTANT ENGINEER'S DRAWINGS AND SPECIFICATIONS.

SCHEDULE OF ACCOMMODATION

BLOCK 4

NO. OF FLOORS	5 storey
1 BED	8
2 BED (4 person)	8
TOTAL	16 Apartments
Residential Amenity Area	447 sqm
Creche Area	504 sqm

LEGEND


- Boundary for purposes of this application
- \* Dual Aspect Unit
- CORE 1 Core Number
- R.L. 00.000m Finished Floor Level
- Apartment Number
- No. of Beds
- Apartment Area
- Unit Description Tag
- Block Number
- Apartment Entrance
- F.F.L Finished Floor Level

RESIDENTIAL AMENITY (O/A AREA 447SQM)


POTENTIAL EMERGENCY EXIT IF REQUIRED



GROUND FLOOR

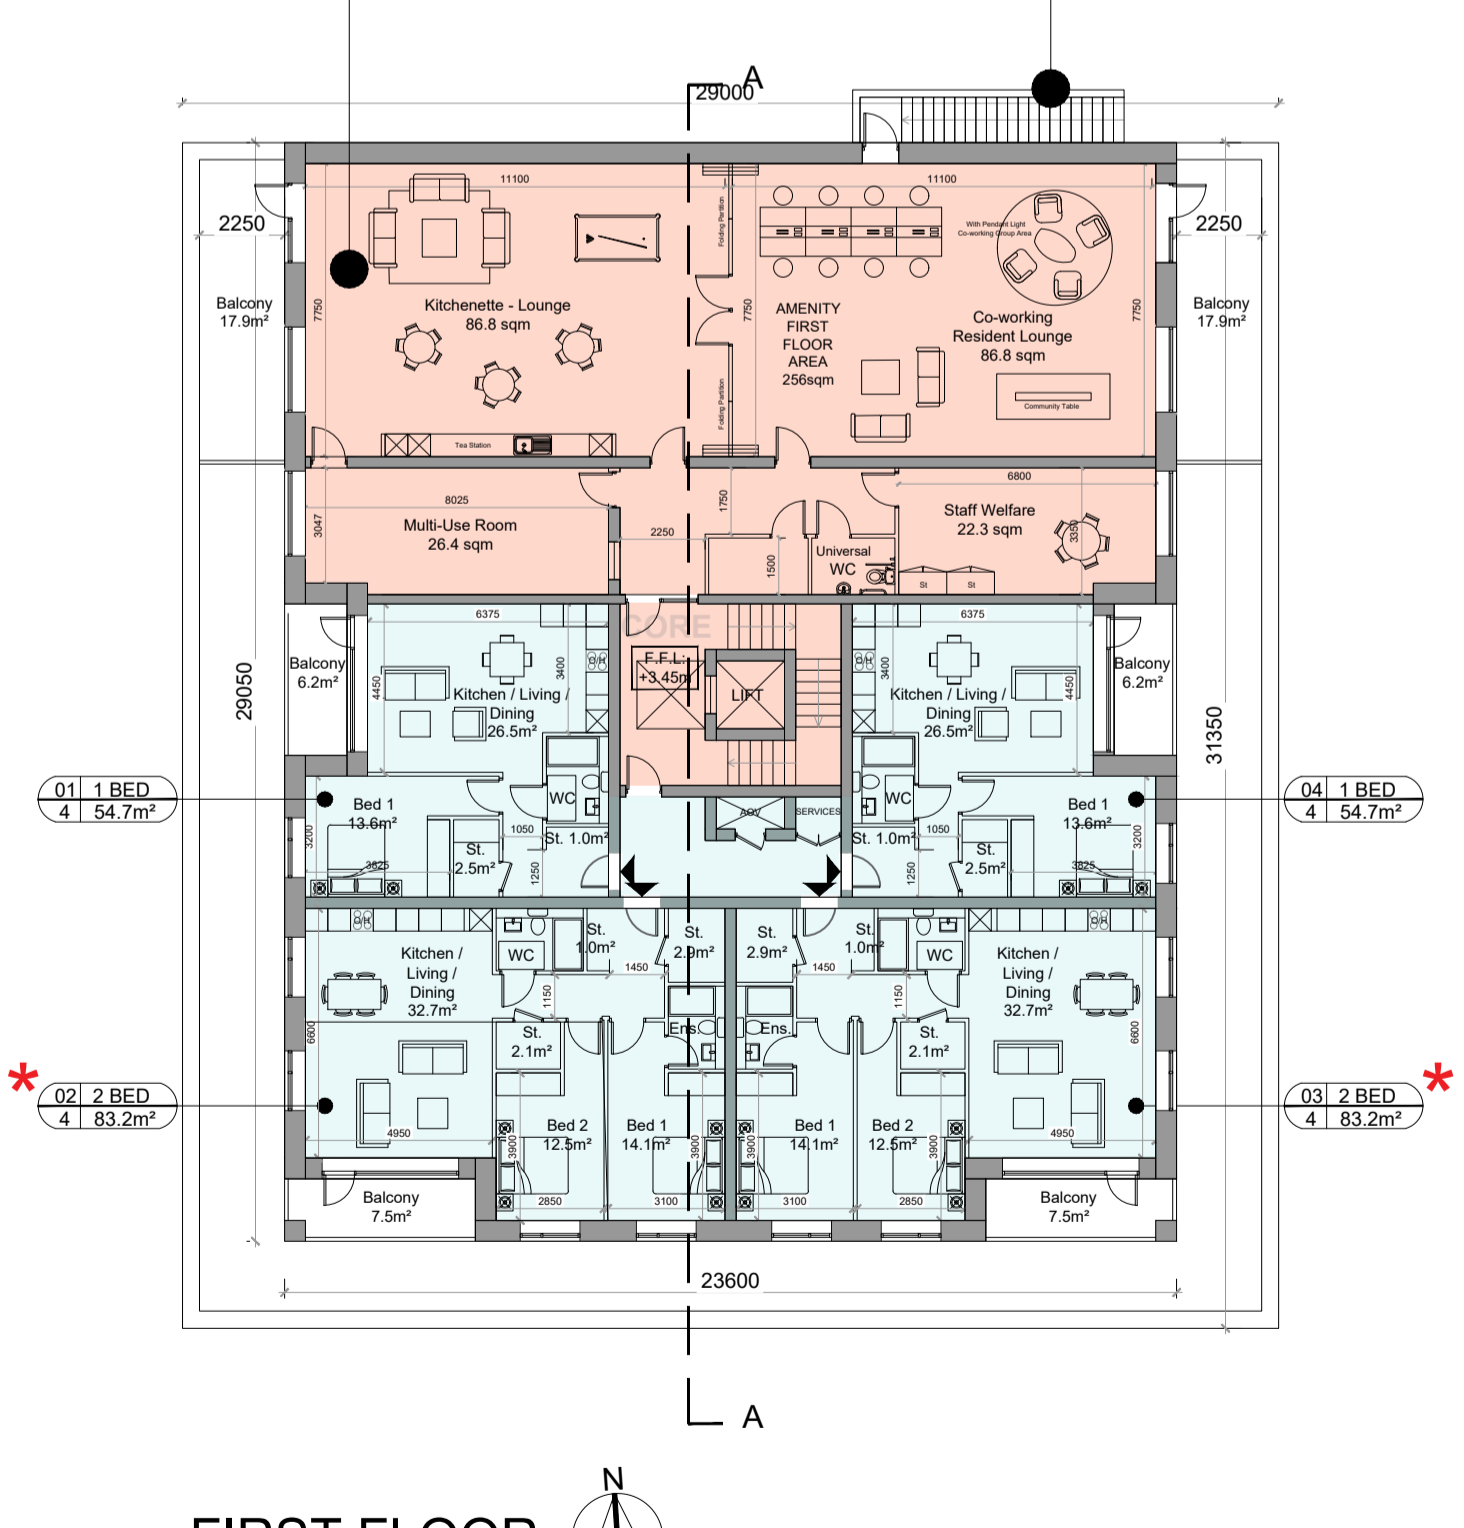

FIRST FLOOR

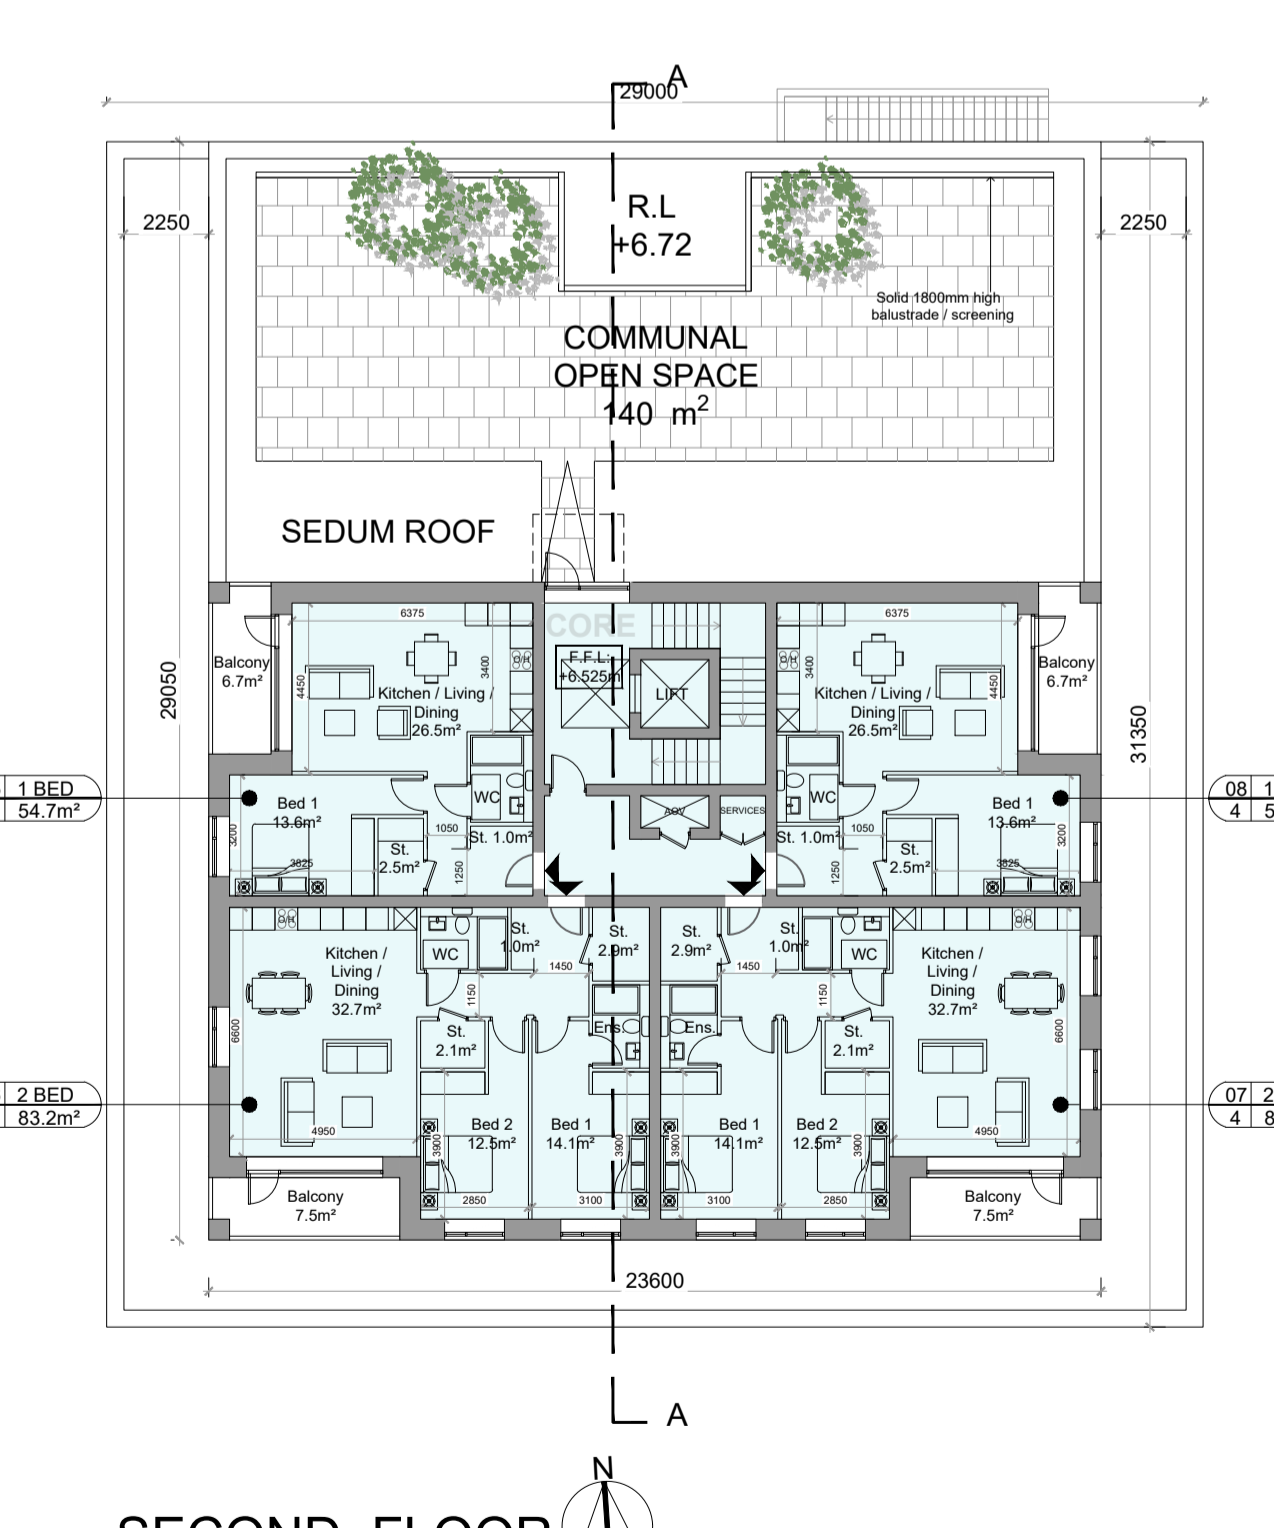

SECOND FLOOR

NOTES:  
DO NOT SCALE FROM DRAWINGS. WORK TO FIGURED DIMENSIONS ONLY. ARCHITECT TO BE NOTIFIED OF ALL DISCREPANCIES.

PLANNING APPLICATION

REVISIONS

DATE	DESCRIPTION	No.

PROJECT TITLE: ST EDMUNDS - PHASE 3

DRAWING TITLE: BLOCK 4 FLOOR PLANS

DATE: NOV '21

SCALE: 1:200

DRAWN BY: DG-MS

REVISION:

JOB NO: 18025.1

DRAWING NO: PL400

MCMORM  
M/CROSSAN O'ROURKE MANNING ARCHITECTS

1 Grantham Street, Dublin 8, D08 A69Y, Ireland  
Tel: 01-4788700 Fax: 01-4788711 E-Mail: arch@mcmorm.com