

GENERAL NOTES

THIS DRAWING TO BE READ IN CONJUNCTION WITH ARCHITECT'S DRAWINGS, AND CONSULTANT ENGINEER'S DRAWINGS AND SPECIFICATIONS.

REFER TO ARCHITECT'S SITE PLAN PL02 FOR NORTH ORIENTATION.

THE LEVELS ARE TAKEN FROM GROUND FLOOR AT LEVEL +0.00

NOTES ON FINISHES:


- ROOF :
- TO BE FINISHED WITH SINGLE PLY MEMBRANE/ FELT OR SIMILAR FLAT ROOFING WITH SELECT GREEN ROOF AREA
- WALLS :
- TO BE FINISHED IN SELECTED BRICKWORK, RENDER, NATURAL STONE AND METAL CLADDING , AS INDICATED.
- JOINERY:
- ALL WINDOWS AND DOORS, FRAMES AND LEAVES, TO BE ALUMINUM POWDER-COATED OR uPVC, TO APPROVED COLOUR.
- RAINWATER GOODS :
- TO BE uPVC / ALUMINIUM TO SPECIFICATION.
- BALCONIES:
- HANDRAILS TO BE MILD STEEL GALVANISED AND PAINTED TO SELECTED COLOUR or STAINLESS STEEL WITH SAFETY-GLAZED BALUSTRADES.




01- SOUTH ELEVATION



02- WEST ELEVATION

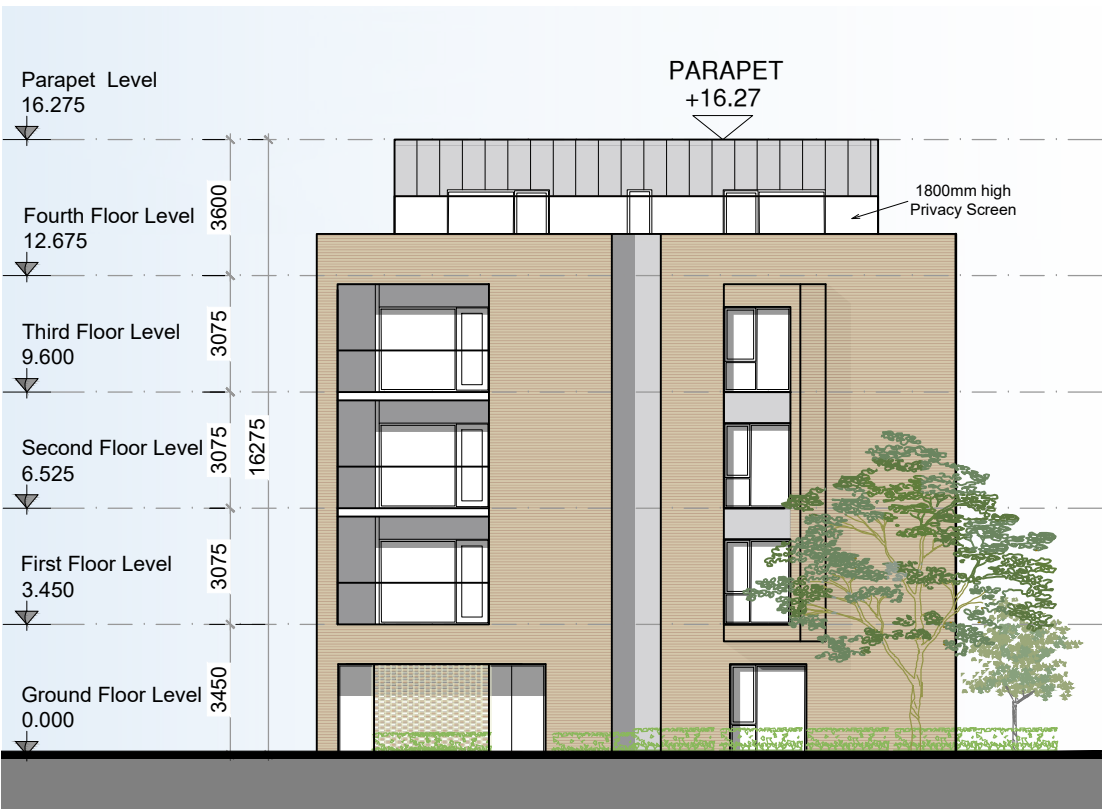

03- NORTH ELEVATION

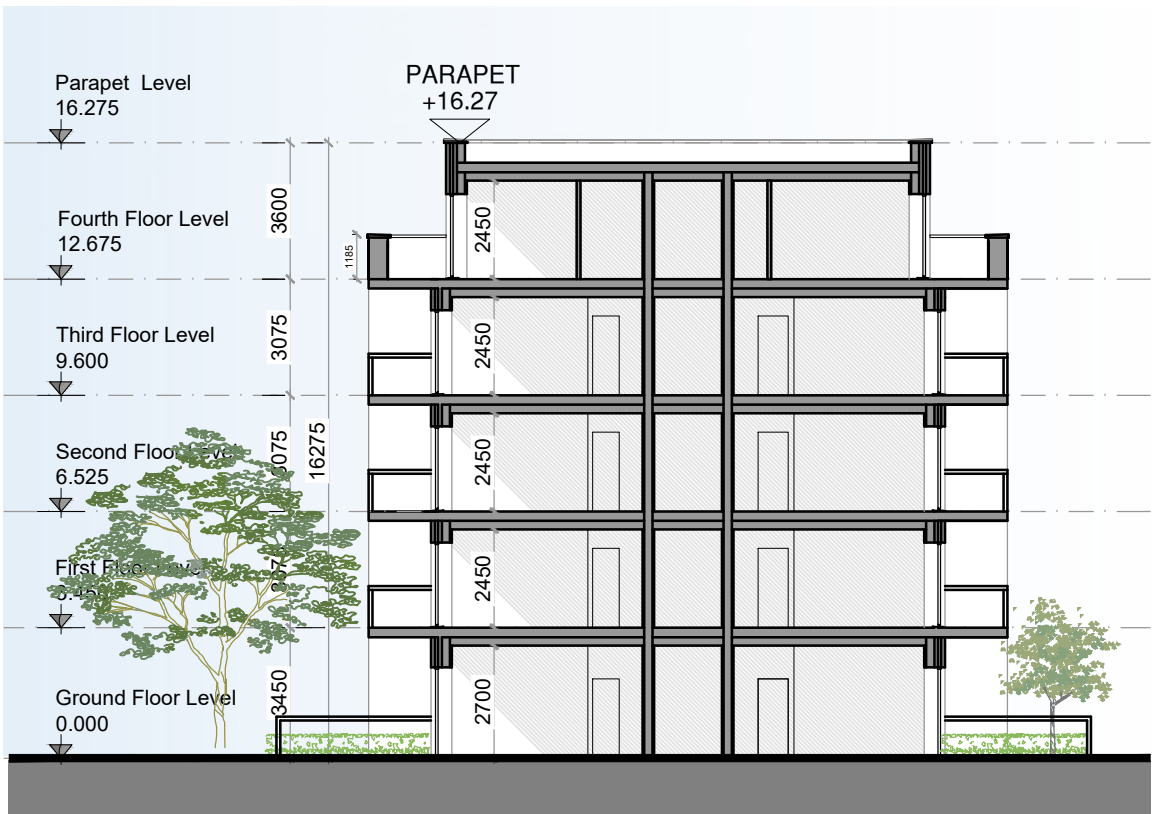


SECTION A-A



04- EAST ELEVATION

KEY PLAN

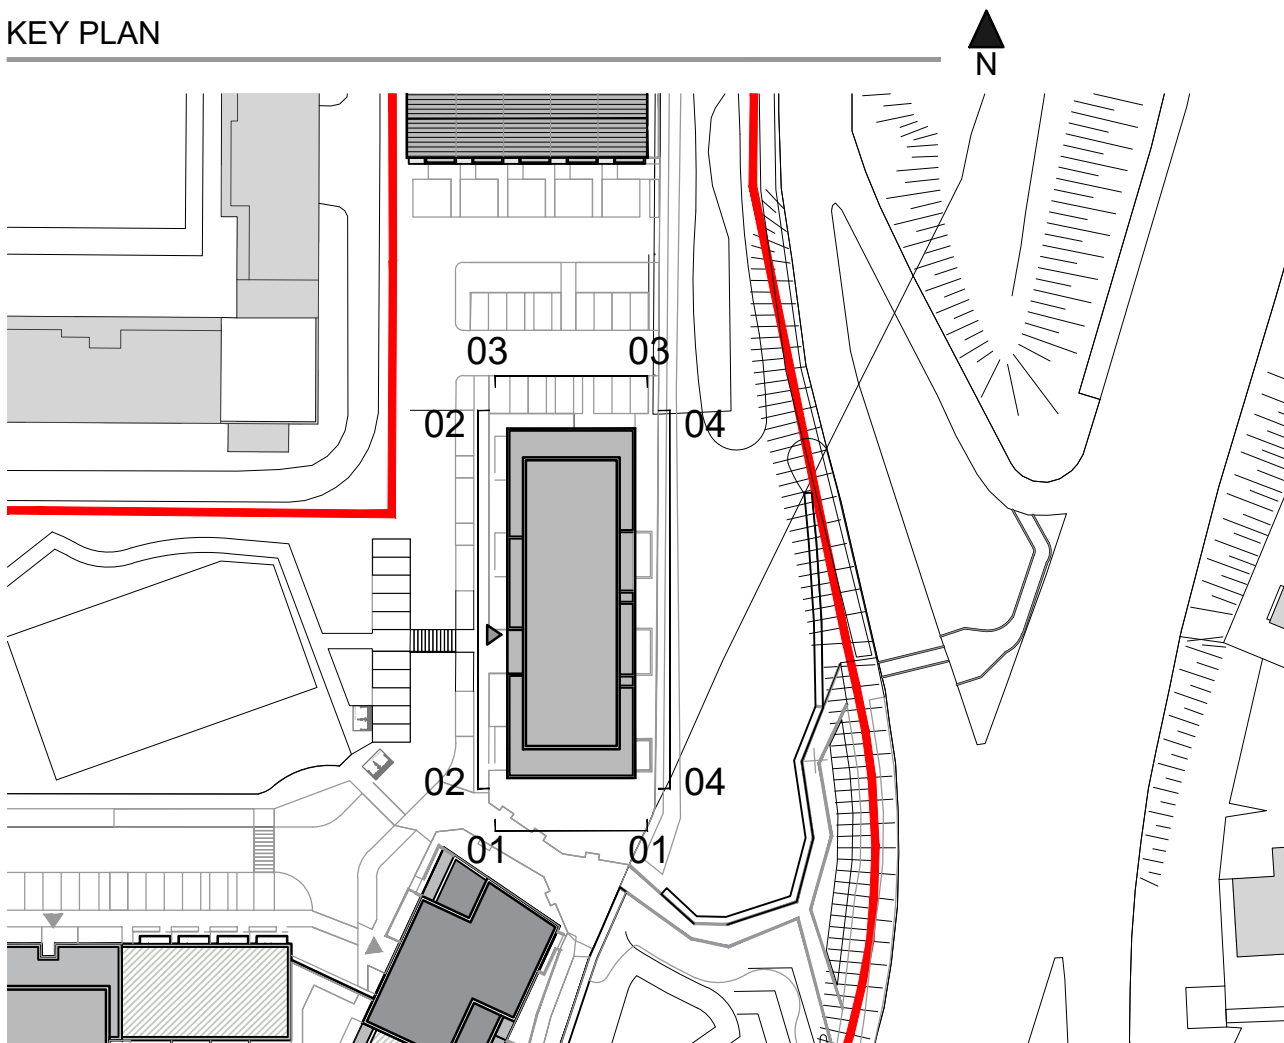


NOTES:

DO NOT SCALE FROM DRAWINGS. WORK TO FIGURED DIMENSIONS ONLY. ARCHITECT TO BE NOTIFIED OF ALL DISCREPANCIES.

PERMITTED

REVISIONS		
DATE	DESCRIPTION	No.

 MCM CROSSAN O'ROURKE MANNING ARCHITECTS	PROJECT TITLE <b>St Edmunds- PHASE 3</b>		DATE May'19	DRAWN BY DL
	DRAWING TITLE <b>Block 2 Elevations</b>		SCALE 1:200	REVISION
	JOB NO. 18025		DRAWING NO. AP201	
	About Place West, Marcourt Lane, Dublin 2, Ireland. Tel: 01-4788700 Fax: 01-4788711 E-Mail: arch@mcm.com			