

SITE PLAN

- LEGEND:
- NET SITE BOUNDARY OF PLANNING APPLICATION
 - SITE BOUNDARY OF PLANNING APPLICATION
 - ADJACENT LANDS IN APPLICANT'S OWNERSHIP
 - SITE BOUNDARY IN SOUTH DUBLIN CO. CO. OWNERSHIP


GENERAL NOTES

THIS DRAWING TO BE READ IN CONJUNCTION WITH ARCHITECT'S DRAWINGS, CONSULTANT ENGINEER'S DRAWINGS AND SPECIFICATIONS, AND LANDSCAPE ARCHITECT'S DRAWINGS AND SPECIFICATIONS & ARBORIST REPORT

LEVELS ARE ALL GIVEN IN RELATION TO LANDSURVEYOR'S BENCHMARK BASED ON MALIN HEAD DATUM LEVEL.

Reproduced under Licence No. CYAL50171770
 Copyright Ordnance Survey Ireland.
 O.S. Map Ref.: 3195-23 3261-04 3261-03
 3195-D

ST. EDMUNDS MASTERPLAN

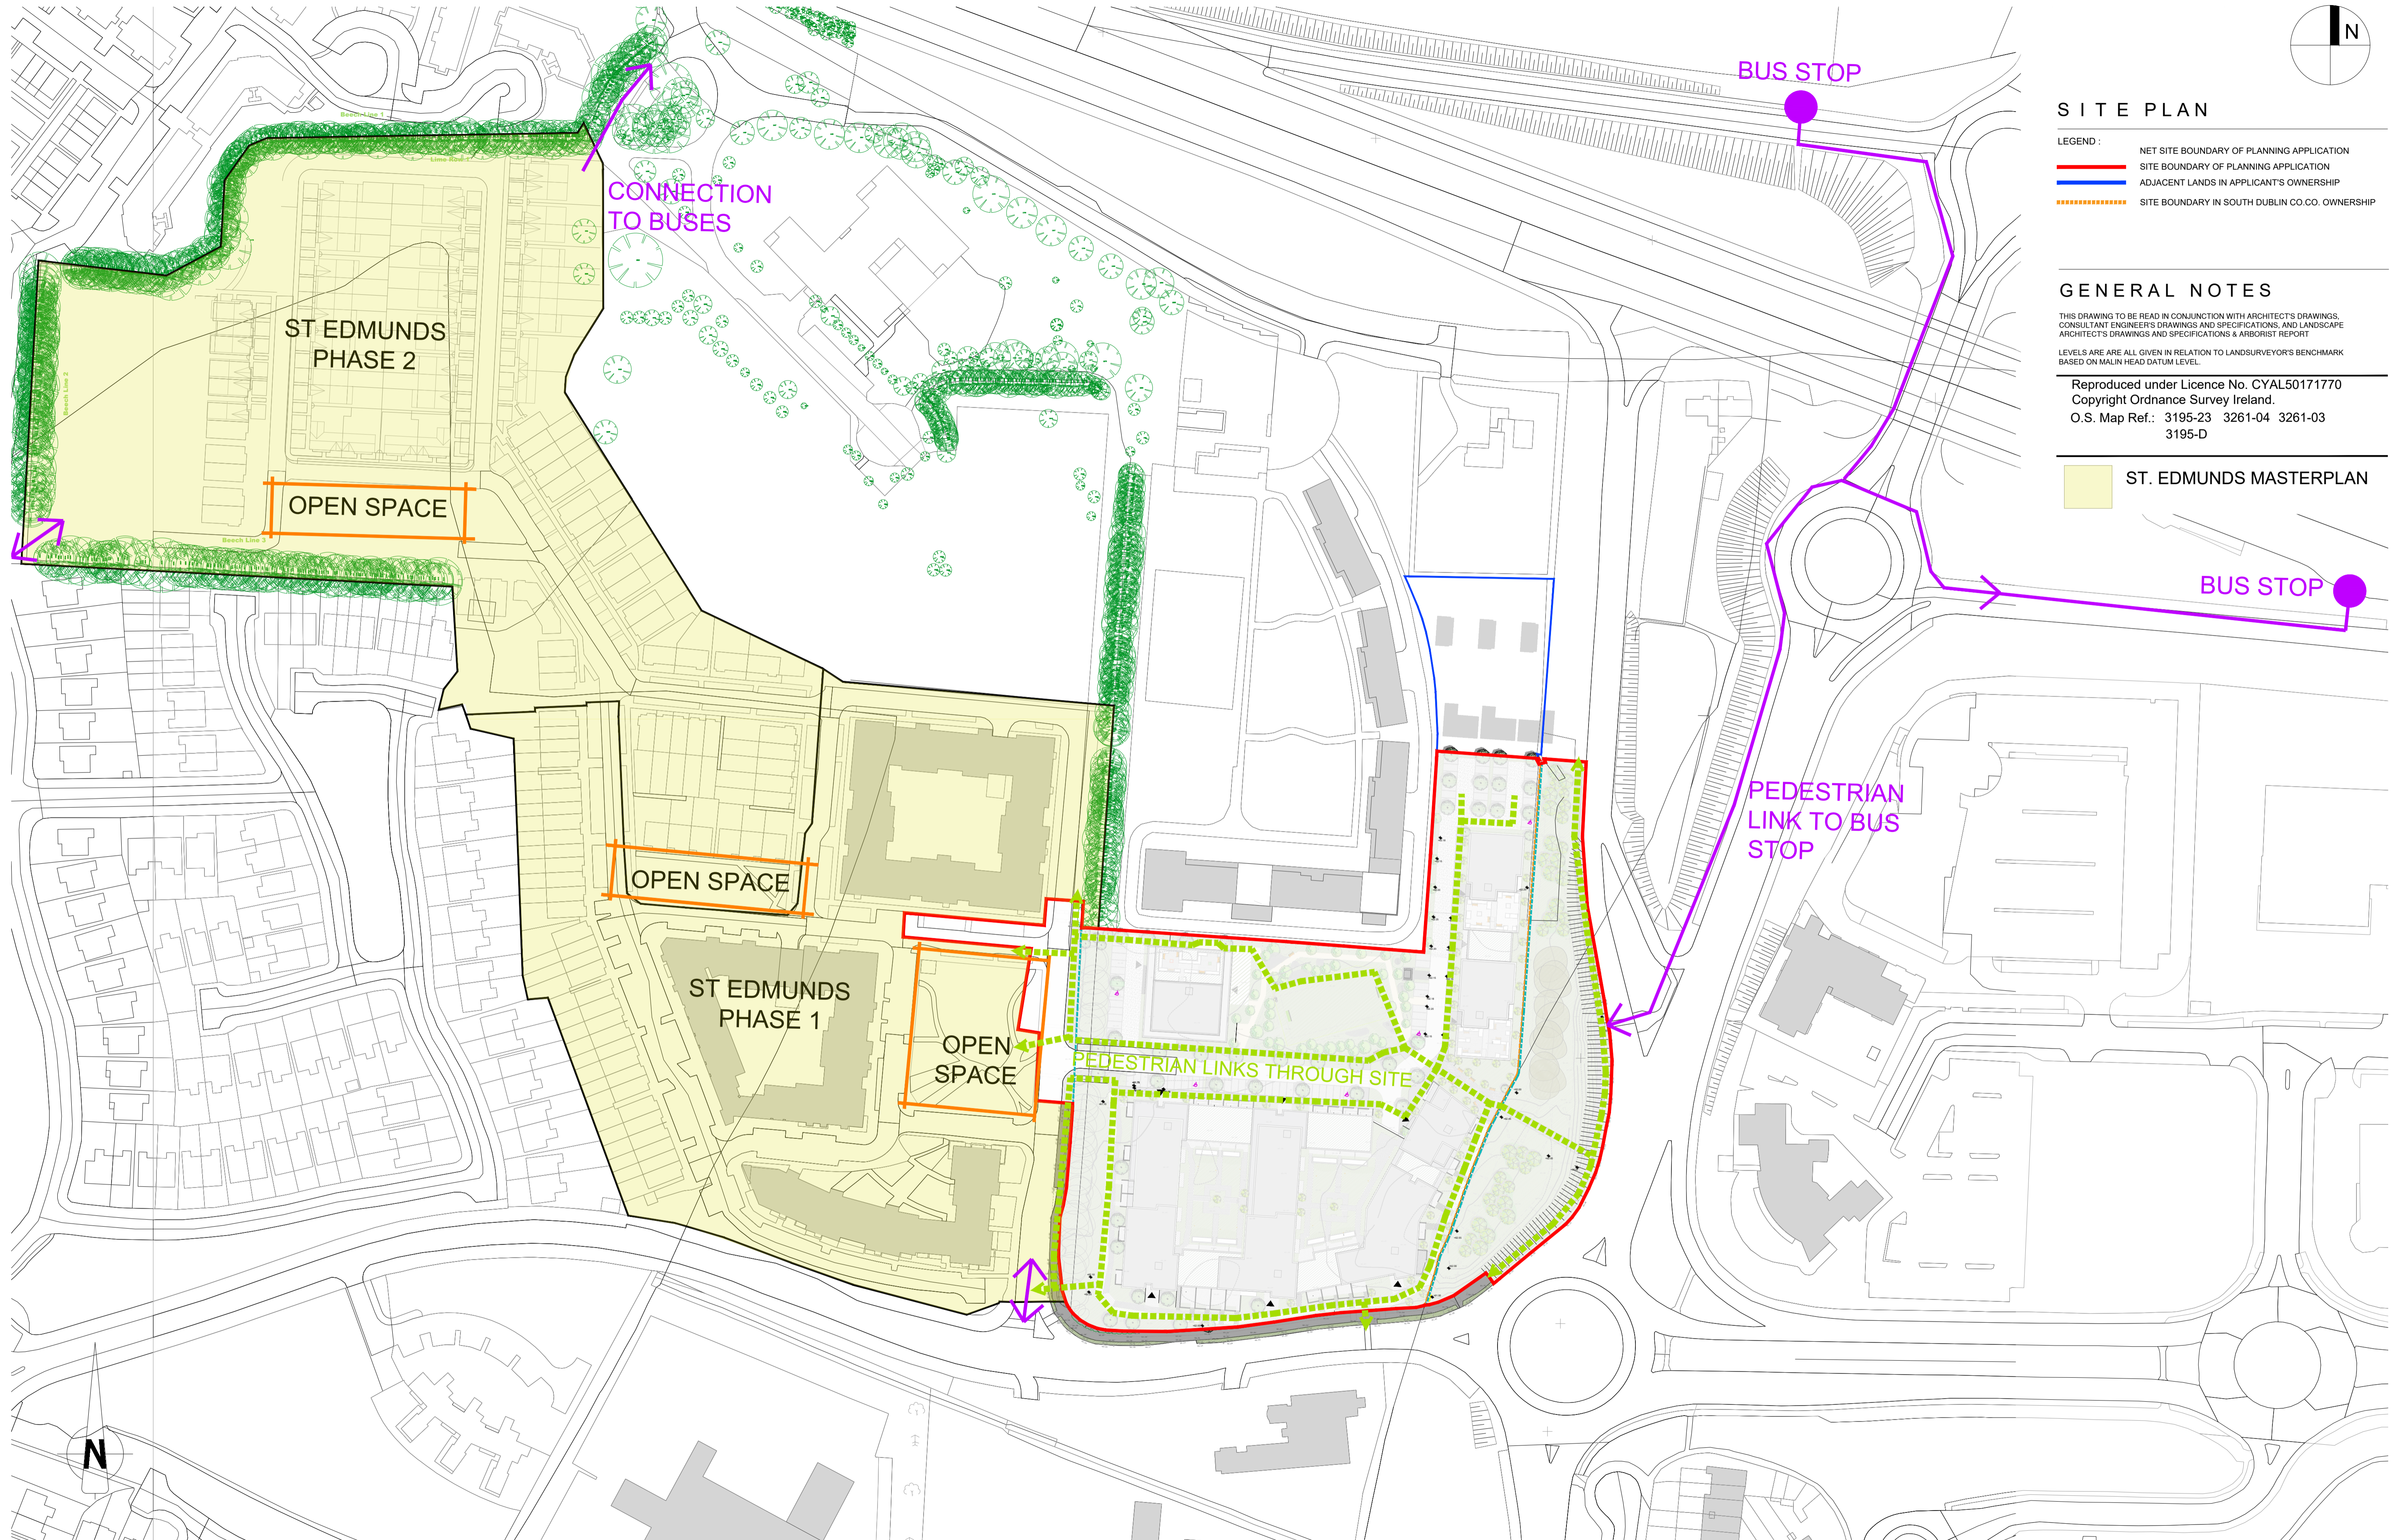

NOTES:
 DO NOT SCALE FROM DRAWINGS. WORK TO FIGURED DIMENSIONS ONLY. ARCHITECT TO BE NOTIFIED OF ALL DISCREPANCIES.

PLANNING APPLICATION

REVISIONS		
DATE	DESCRIPTION	No.



PROJECT TITLE:	DATE:	DRAWN BY:
ST. EDMUNDS - PHASE 3 AMENDMENTS	NOV 21	MS - DG
DRAWING TITLE:	SCALE:	REVISION:
MASTERPLAN	1:1000	
JOB NO:	DRAWING NO:	
18025.1	PL12	

Albert Plaza West, Harold's Cross, Dublin 2, Ireland
 Tel: 01-4787810 Fax: 01-4787811 E-Mail: aro@mcorm.com