




KEY PLAN - NTS

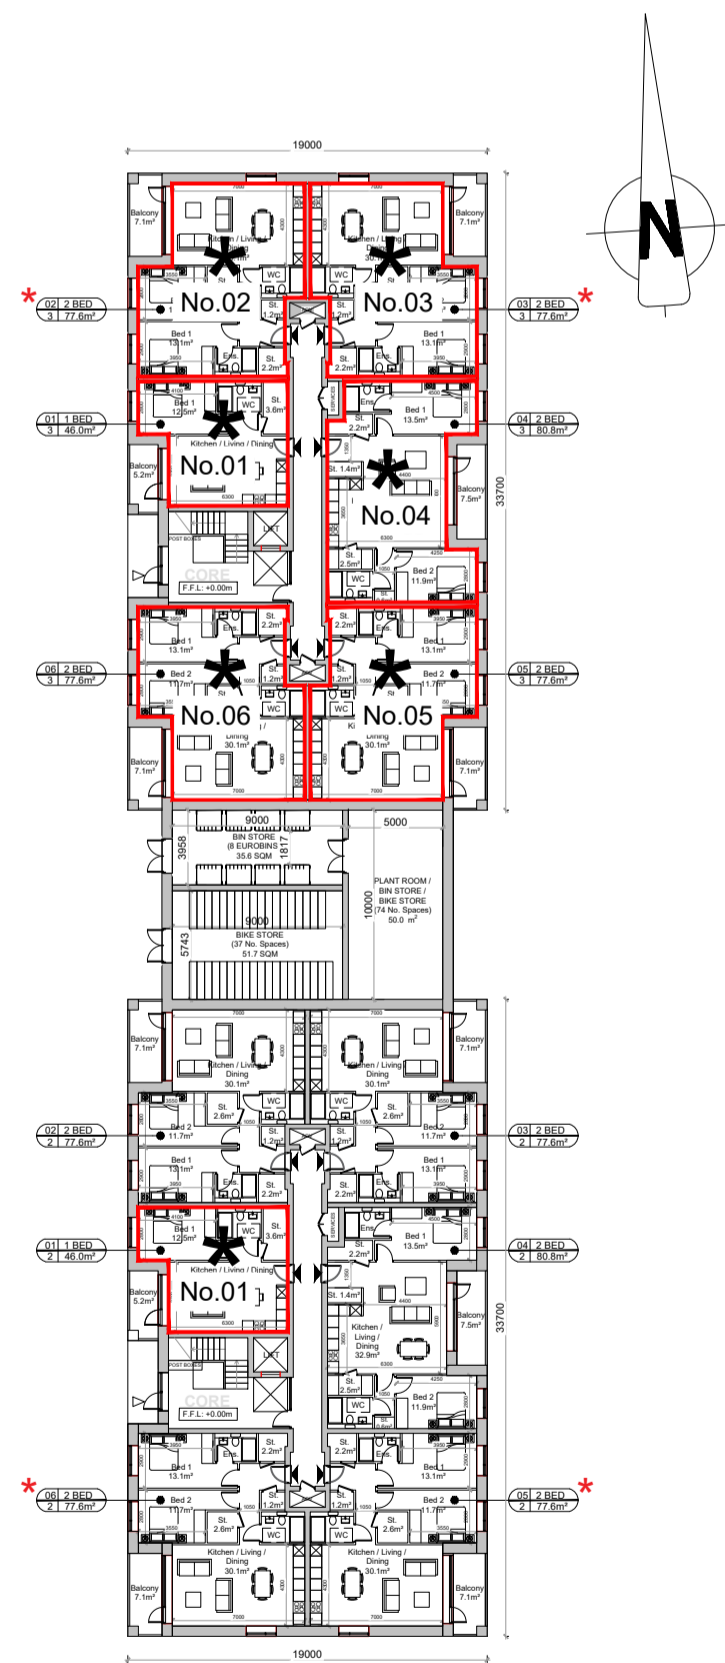


GROUND FLOOR PLAN

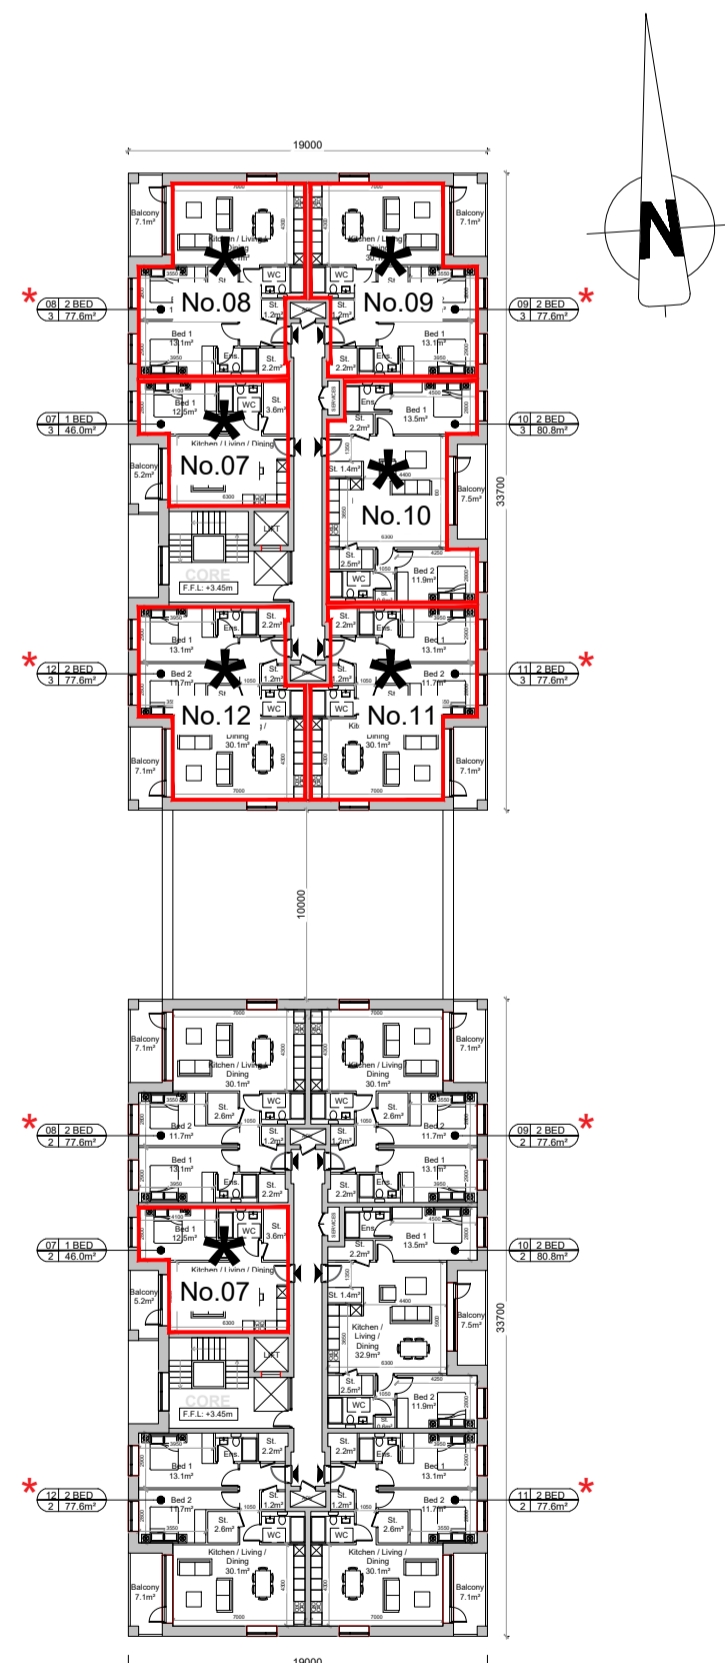


FIRST FLOOR PLAN

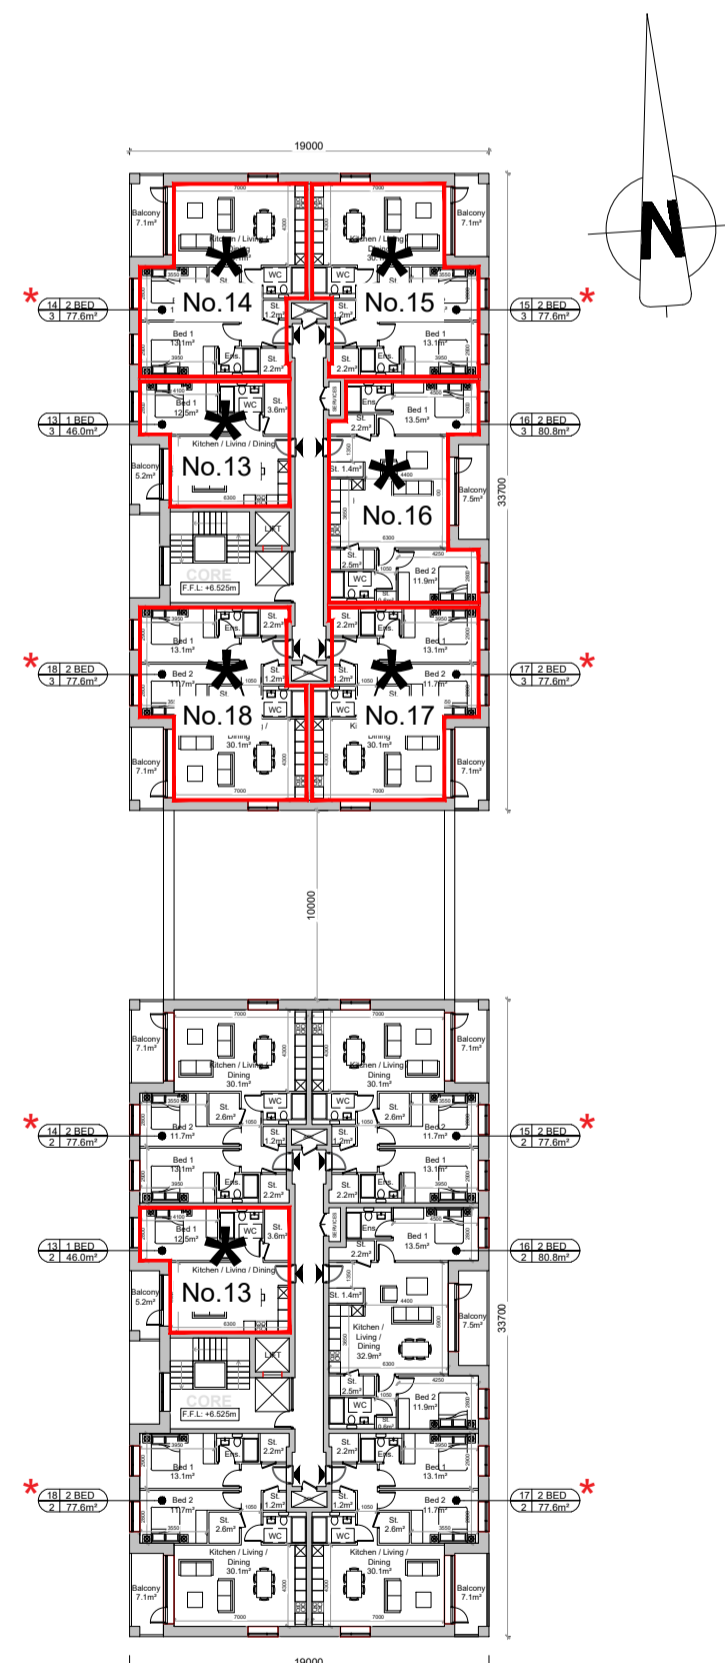

SECOND FLOOR PLAN

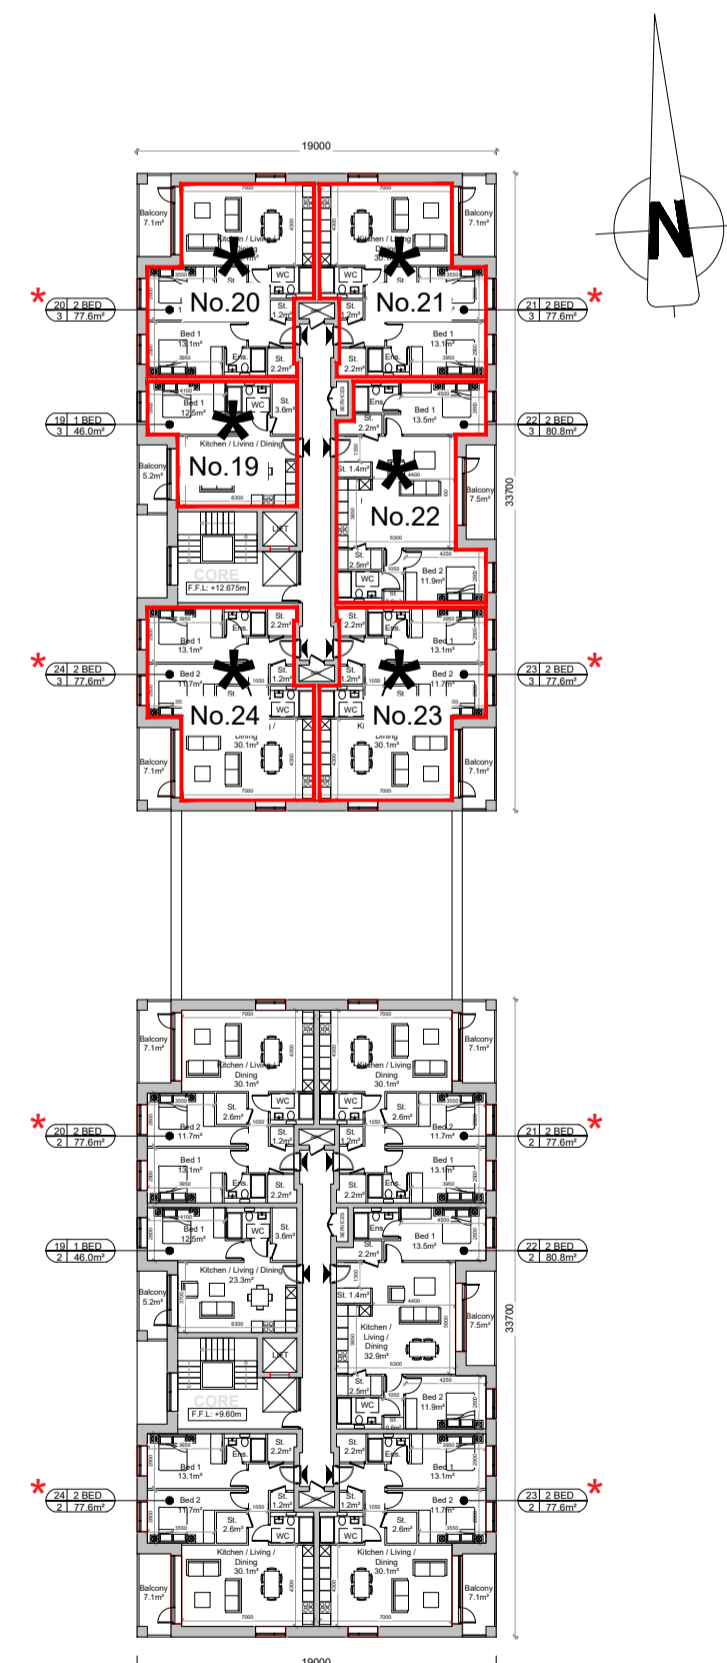

THIRD FLOOR PLAN

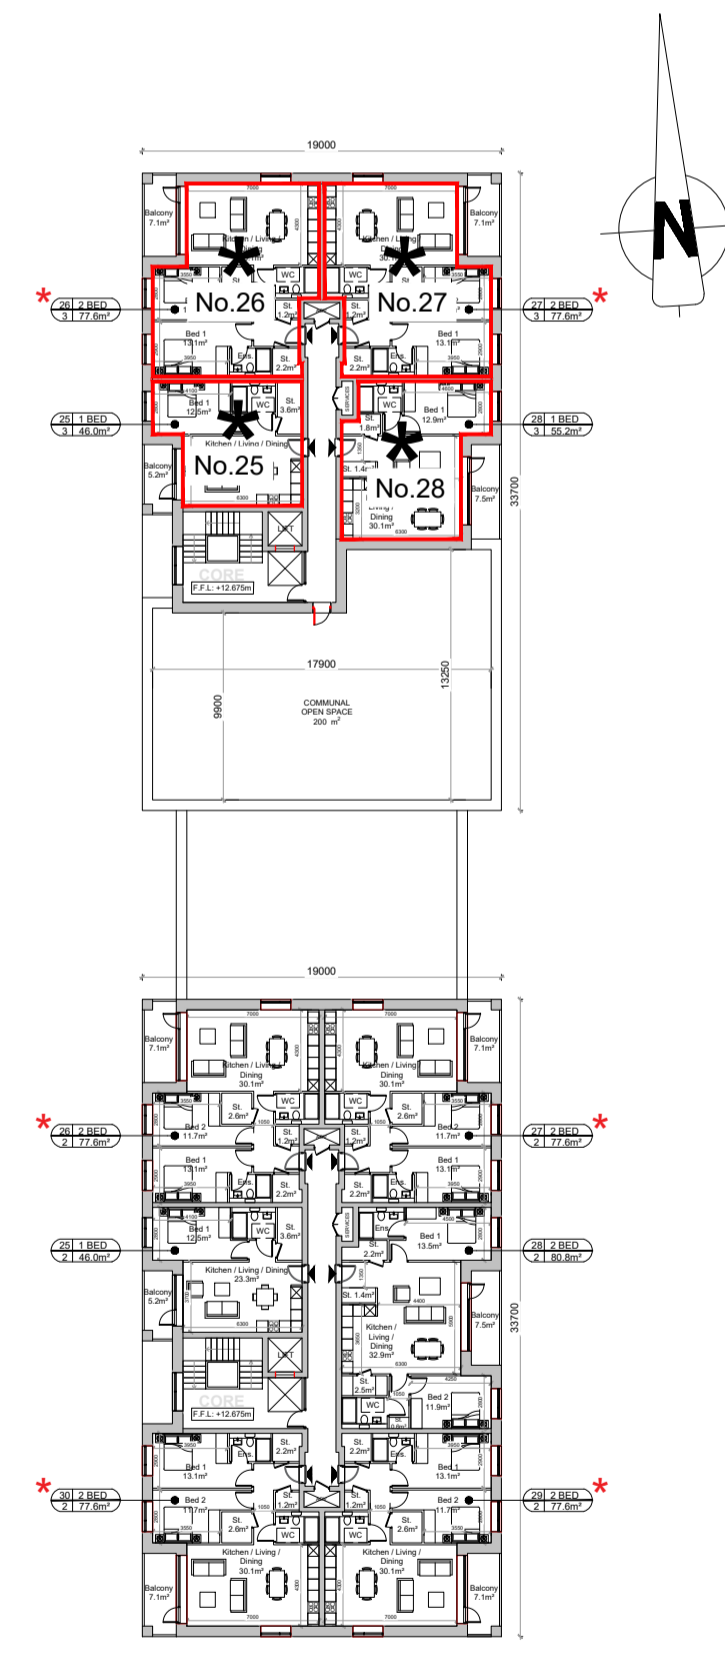

FOURTH FLOOR PLAN

PART V UNITS		
BLOCK 2		
UNIT	TYPE	AREA
01	ONE BED	46.0 m ²
07	ONE BED	46.0 m ²
13	ONE BED	46.0 m ²
BLOCK 3 - GROUND FLOOR		
01	ONE BED	46.0 m ²
02	TWO BED	77.6 m ²
03	TWO BED	77.6 m ²
04	TWO BED	80.8 m ²
05	TWO BED	77.6 m ²
06	TWO BED	77.6 m ²
BLOCK 3 - FIRST FLOOR		
07	ONE BED	46.0 m ²
08	TWO BED	77.6 m ²
09	TWO BED	77.6 m ²
10	TWO BED	80.8 m ²
11	TWO BED	77.6 m ²
12	TWO BED	77.6 m ²
BLOCK 3 - SECOND FLOOR		
13	ONE BED	46.0 m ²
14	TWO BED	77.6 m ²
15	TWO BED	77.6 m ²
16	TWO BED	80.8 m ²
17	TWO BED	77.6 m ²
18	TWO BED	77.6 m ²
BLOCK 3 - THIRD FLOOR		
19	ONE BED	46.0 m ²
20	TWO BED	77.6 m ²
21	TWO BED	77.6 m ²
22	TWO BED	80.8 m ²
23	TWO BED	77.6 m ²
24	TWO BED	77.6 m ²
BLOCK 3 - FOURTH FLOOR		
25	ONE BED	46.0 m ²
26	TWO BED	77.6 m ²
27	TWO BED	77.6 m ²
28	ONE BED	55.2 m ²
TOTAL (31 No.)		2143.2 m ²

OVERALL TOTAL:
 9 NO. ONE BEDS (29%)
 22 NO. TWO BEDS (71%)
 31 UNITS

PLANNING APPLICATION

NOTES:
 DO NOT SCALE FROM DRAWINGS. WORK TO FIGURED DIMENSIONS ONLY. ARCHITECT TO BE NOTIFIED OF ALL DISCREPANCIES.

— DENOTES UNIT PROPOSED FOR PART V REQUIREMENTS

NB. REFER TO 1:200 FLOOR PLANS AND ELEVATIONS DWGS FOR MORE DETAILS OF EACH OF THE UNITS

REVISIONS		
DATE	DESCRIPTION	No.

	PROJECT TITLE:	DATE:	DRAWN BY:
	ST. EDMUND - PHASE 3	NOV'21	DG
	DRAWING TITLE:	SCALE:	REVISION:
	Proposed Part V Units	1:400	
	SUB NO.:	DRAWING NO.:	
	18025.1	PL600	
<small>1 Grantham Street, Dublin 8, D08 A9V9, Ireland. Tel: 01-4782700 Fax: 01-4782711 E-Mail: mcm@mcorm.com</small>			