

DESMOND J. HALPIN & ASSOCIATES

PLANNING & BUILDING CONSULTANTS

PROJECT MANAGERS

15 Carriglea Drive,
Firhouse,
Dublin 24

Phone: 01 4523710
Mobile: 087 9734595
Registered Company No: 111360
E-Mail: deshalpin15@gmail.com

Client: Mark Carroll.


**Location : 1. Tara Hill Crescent,
Rathfarnham,
D.14.**

**Application : Planning Application.
[Additional Information]**

Development :

Retention planning permission sought for the single storey extension to the rear of the existing end of terraced dwelling, planning permission sought for to remove existing porch & replace with a single storey extension to the front & side with a flat roof, internal alterations, extend front vehicular access and associate site works.

NOTE : All dimensions to be checked on site prior to construction of the proposed works.

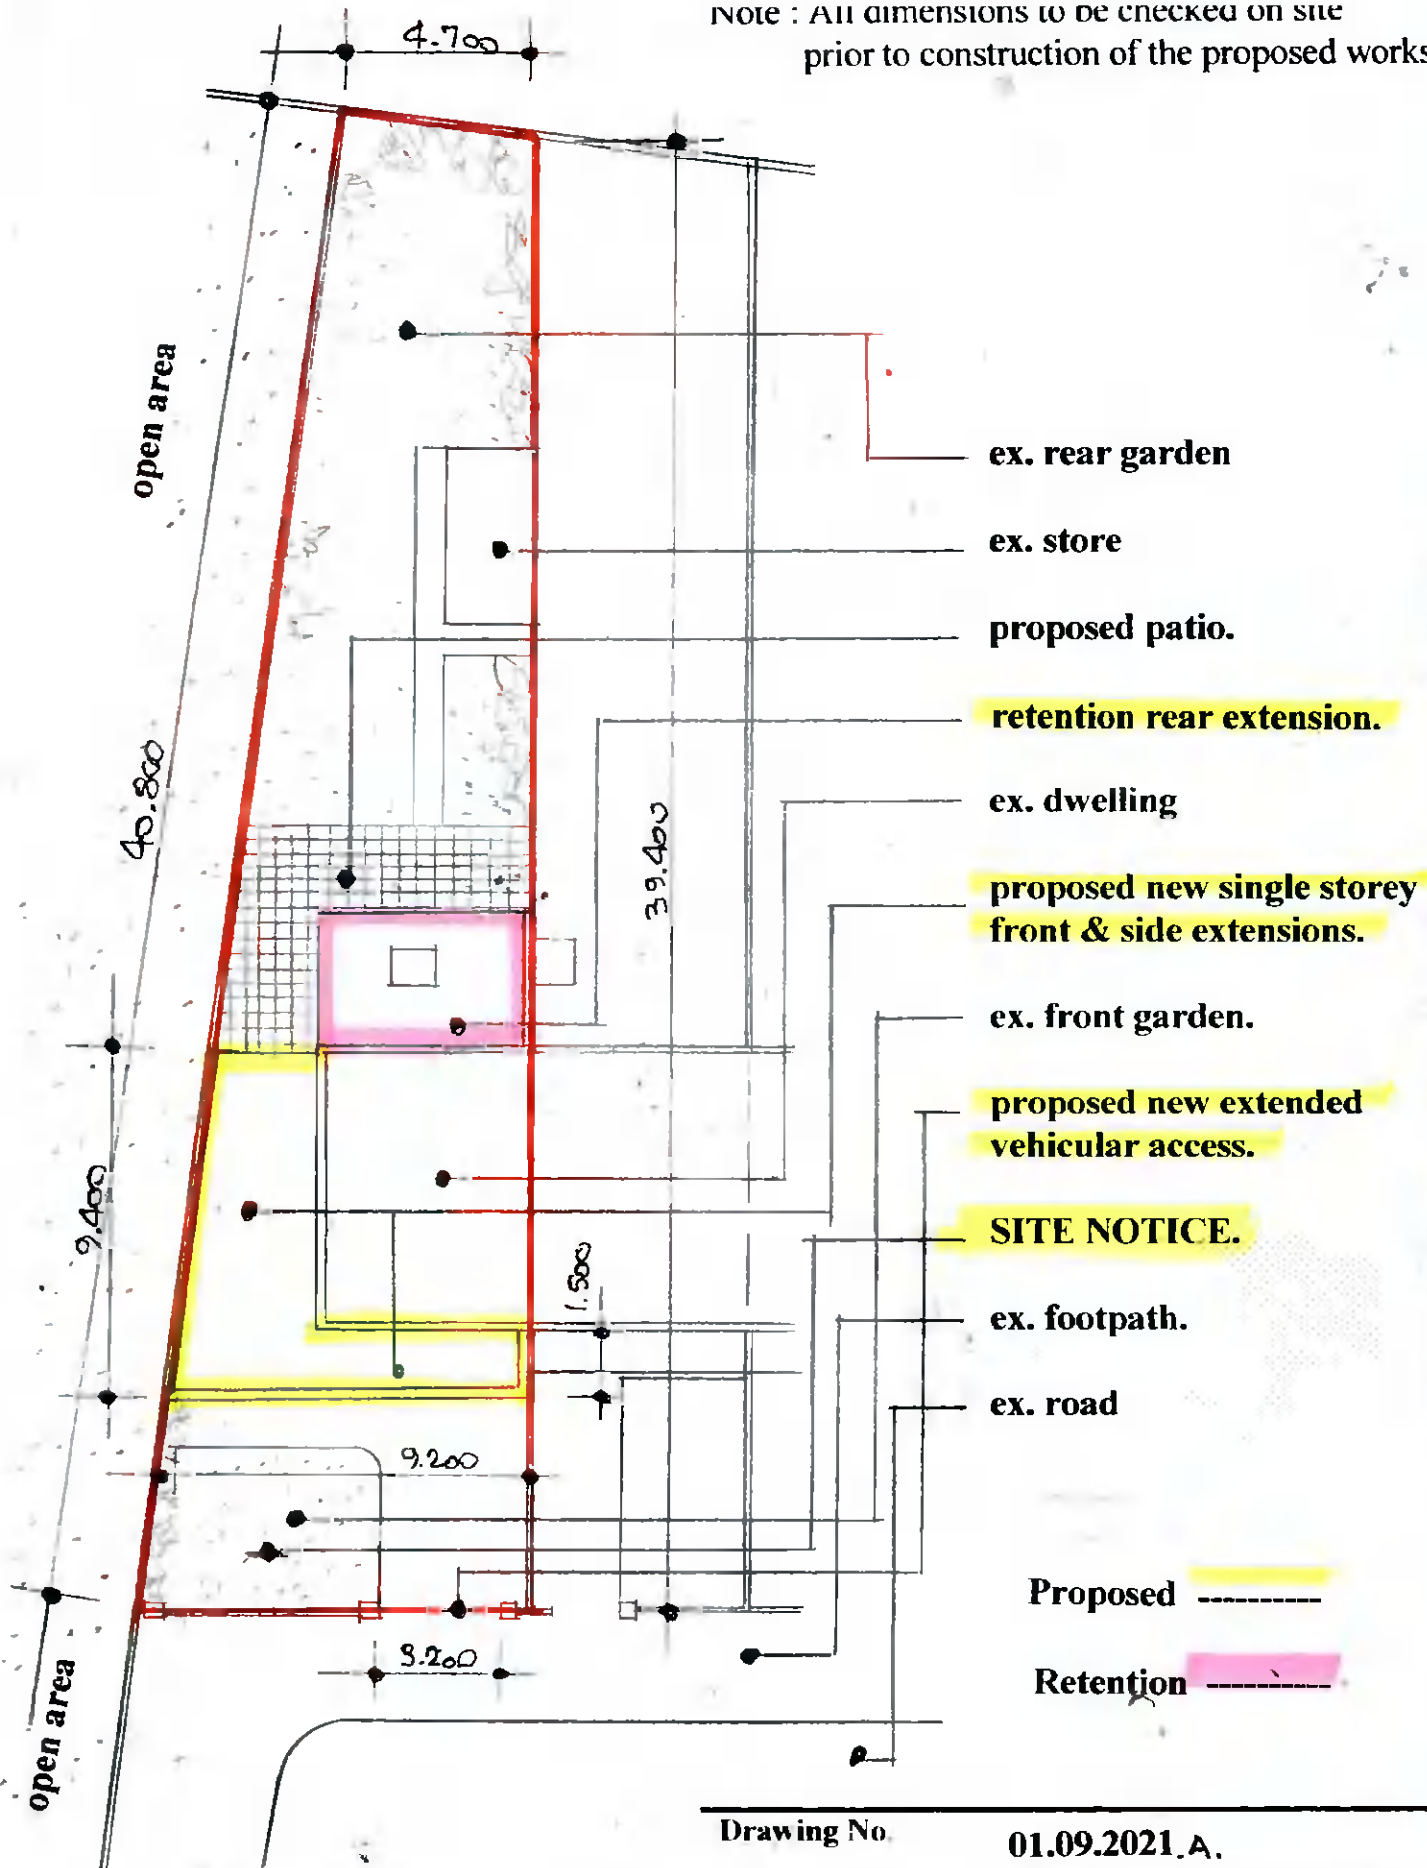

Site Plan scale 1: 200.

Drawing No. 01.09.2021.A.

DESMOND J. HALPIN. & ASSOCIATES
 PLANNING & BUILDING DESIGN CONSULTANTS.
 15, Carriglea Drive, Phone NO: 014523710.
 Firhouse, Mobile No: 0879734595.
 Dublin, 24 Registered Company No: 111360.
 E-Mail : DesHALPIN15@GMail.com