
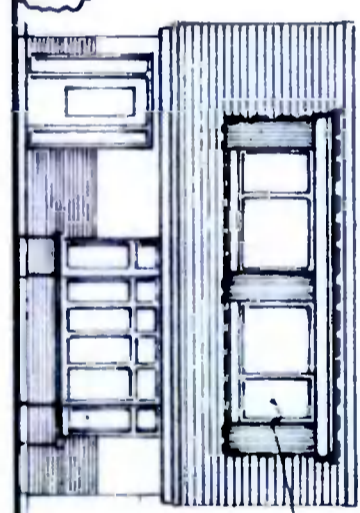


SITE PLAN Scale 1:125

CONTIGUOUS ELEVATION Scale 1:125

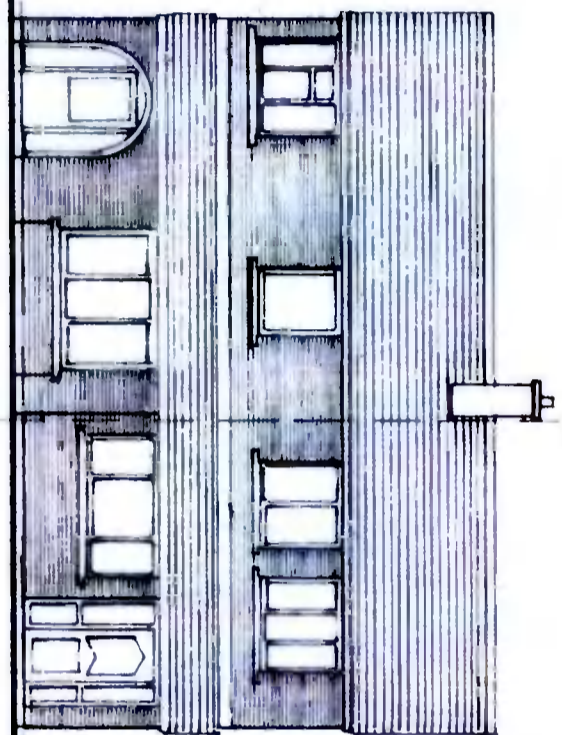

PROPOSED NEW DORMER EXTENSION

NO 43B OLDCOURT AVENUE

Revision	Date		
Client	JOE MADDEN	Drawing	CONTIGUOUS ELEVATION AND SITE PLAN
Project	PROPOSED DORMER WINDOW	Drawing No	21/05/PP103
Site	43B OLDCOURT AVE. D24KX02	Scale	1:125
		Drwn	<i>John Ryan</i>
		Date	Dec 2021
P F R ARCHITECTURAL SERVICES LTD		Email: pfergalryan@gmail.com	
8 MARLBOROUGH PARK, GLENAGEARY, CO DUBLIN, A96 H6X0		TEL: 280 9823, MOBILE 086 2340396	

--- PROPOSED DEVELOPMENT