

GENERAL NOTE:
THIS DRAWING TO BE READ IN CONJUNCTION WITH ARCHITECT'S DRAWINGS, AND CONSULTANT ENGINEER'S DRAWINGS AND SPECIFICATIONS.


SCHEDULE OF ACCOMMODATION

BLOCK 2

SITE AREA	2.06 ha
1 BED	13
2 BED (4 person)	20
TOTAL	33 Apartments
GROSS DENSITY	122 units/ha
NO. OF FLOORS	5 storey
GROSS AREAS	2849m ² Residential 24m ² Bin stores 60m ² Bike & Plant stores
NET AREA (approx)	2260.8 m ² residential

LEGEND

- Boundary for purposes of this application
- CORE Core Number
- FL: 00.000 Finished Floor Level
- 01 1-BED Apartment Number
- 49.1 No. of Beds
- 49.1 Apartment Area
- 01 1-BED Core Number
- 49.1 Apartment Entrance
- F.F.L. Finished Floor Level

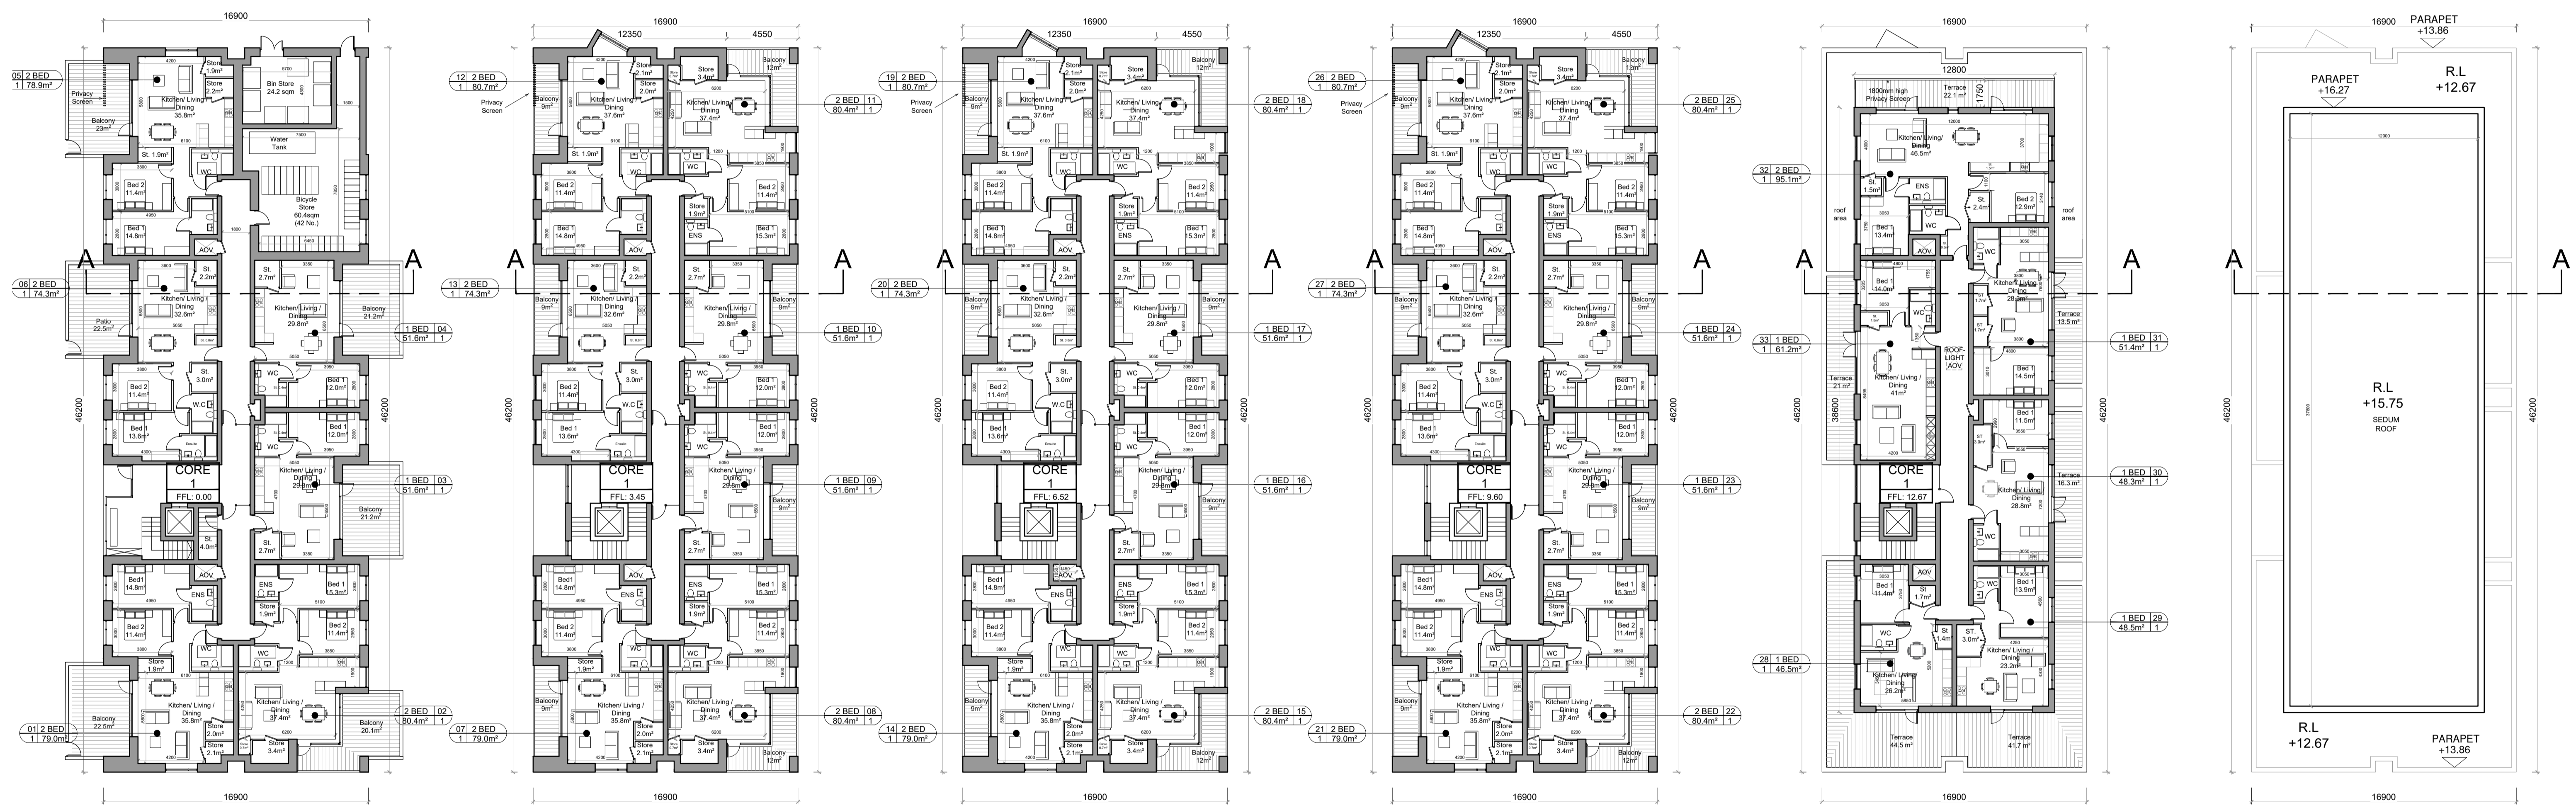

GROUND FLOOR
N

FIRST FLOOR
N

SECOND FLOOR
N

THIRD FLOOR
N

FOURTH FLOOR
N

ROOF PLAN
N

NOTES:
DO NOT SCALE FROM DRAWINGS. WORK TO FIGURED DIMENSIONS ONLY. ARCHITECT TO BE NOTIFIED OF ALL DISCREPANCIES.

PERMITTED

REVISIONS		
DATE	DESCRIPTION	No.

 M ^C ROSSAN O'ROURKE MANNING ARCHITECTS	PROJECT TITLE: ST EDMUNDS- PHASE 3	DATE: Nov'19	DL
	DRAWING TITLE: Block 2	SCALE: 1:200	REVISION:
	Block 2	JOB NO: 18025	DRAWING NO: AP200
	Albert Place West, Harold's Cross, Dublin 2, Ireland. Tel: 01-4788700 Fax: 01-4788711 E-Mail: mcm@mcorm.com		