




Ground Floor Plan
SCALE 1:100

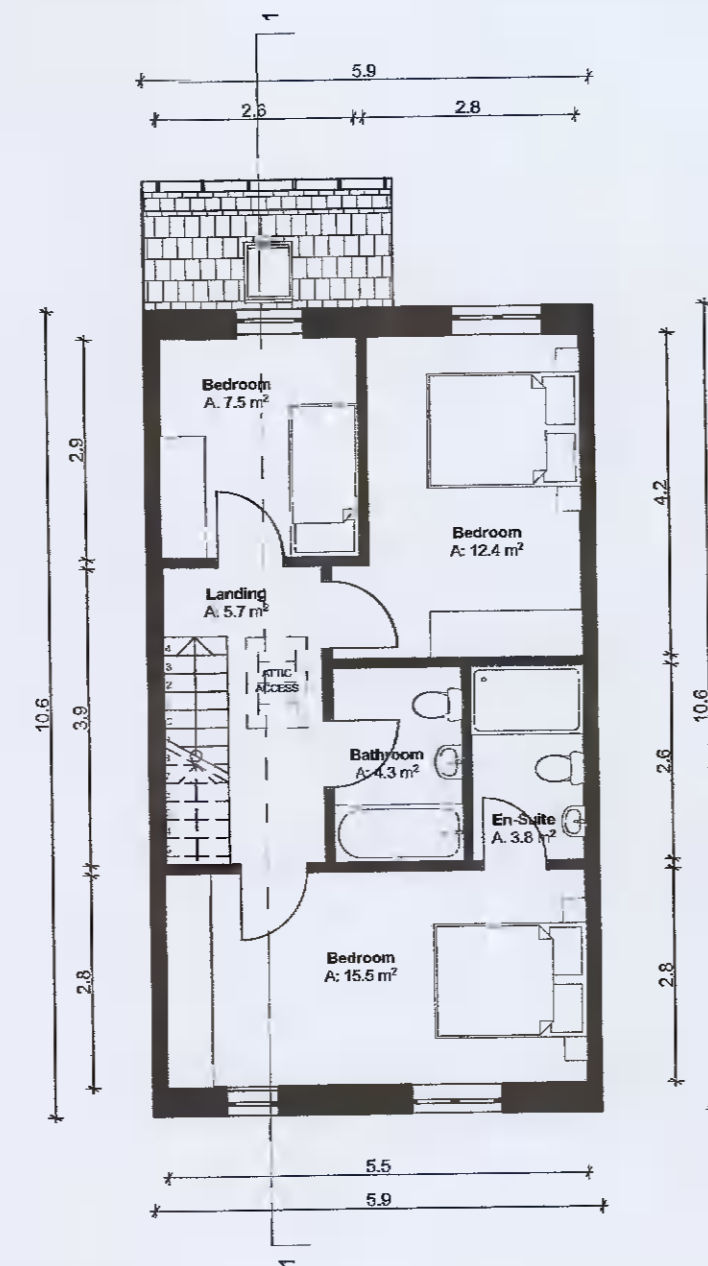

First Floor Plan
SCALE 1:100

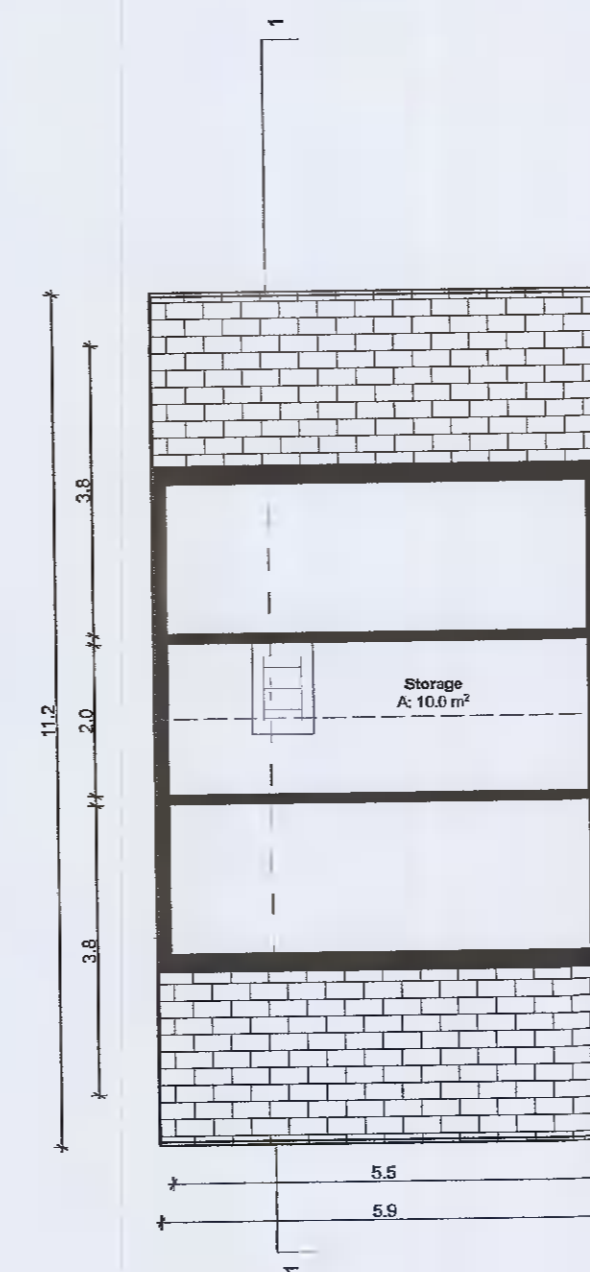

Attic
SCALE 1:100

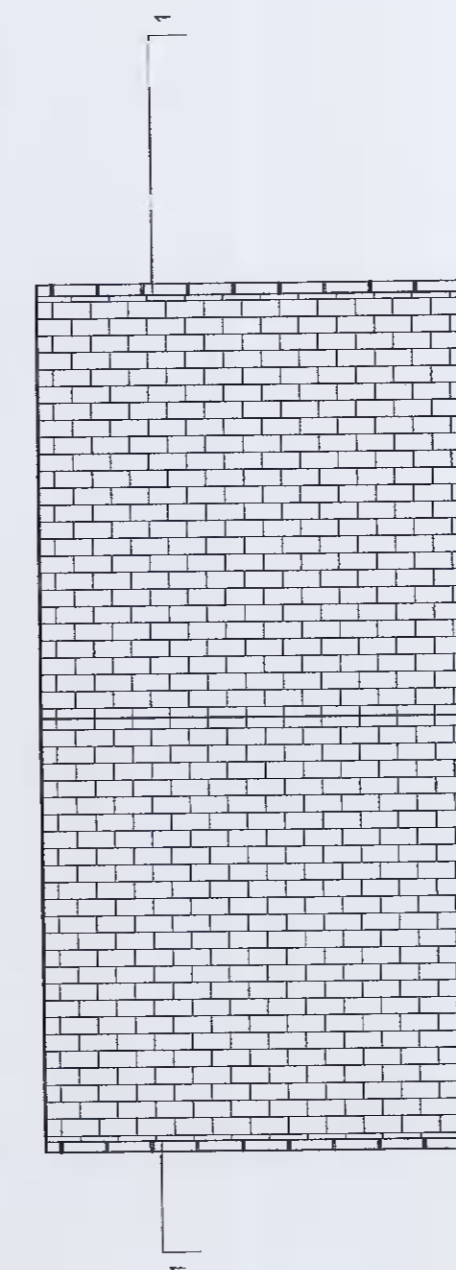

Roof Plan
SCALE 1:100

Notes

Do not scale from this drawing.
Use figured dimensions only.
All errors and omissions to be reported to the Architect.
This drawing is to be read in conjunction with relevant consultant's drawings.
All dimensions are in millimetres and all levels are in meters to match Datums unless otherwise noted.

This drawing is for planning purposes only and not for construction.
This drawing or design may not be reproduced without permission.

NOTES ON FINISHES:	
ROOF:	TO BE FINISHED IN SLATE OR CONCRETE ROOF TILES IN SELECTED COLOUR OR SIMILAR APPROVED
WALLS:	SELECTED CLAY BRICKWORK WHERE INDICATED OTHERWISE SELECTED SELF-COLOURED RENDER
JOINERY:	ALL WINDOWS AND DOORS, FRAMES AND LEAFS TO BE ALUMINIUM POWDER COATED TO APPROVED COLOUR OR UPVC OR PAINTED TIMBER TO APPROVED COLOUR. OBSCURE GLAZING WHERE INDICATED TO SENSITIVE
WINDOWS:	
RAINWATER GOODS:	GUTTERS, DOWNPIPES AND FIXINGS TO BE UPVC OR ALUMINIUM POWDER COATED TO SELECTED COLOUR TO MATCH ROOF SLATES.
SOLAR PANELS:	INDICATIVE SOLAR PANEL POSITION, FINAL SOLAR PANEL POSITION DEPENDS ON HOUSE ORIENTATION. THE SOLAR PANELS INDICATED ARE A PROVISIONAL OPTION TO SATISFY RENEWABLE ENERGY REQUIREMENTS OF BUILDING REGULATIONS PART L. SOLAR PANELS MAY BE OMITTED IN FAVOUR OF ALTERNATIVE RENEWABLE ENERGY OPTIONS.



Front Elevation
SCALE 1:100



Typical Section
SCALE 1:100



N
KEY PLAN


House Type - B2 - Gross Internal Area		
Area Type	Proposed Area	DoHPCLG Area Min.
Ground Floor	56.4 m ²	
First Floor	54.4 m ²	
Grand Total	110.8 m ²	92.0 m ²

House Type - B2 - Space Provision & Room Sizes		
Area Type	Proposed Area	DoHPCLG Area Min.
Aggregate Bedroom Area	35.4 m ²	32.0 m ²
Aggregate Living Area	39 m ²	34.0 m ²
Main Living Area	14.1 m ²	13.0 m ²

House Type - B2 - Storage Provision		
Area Type	Proposed Area	DoHPCLG Area Min.
Storage	14.5 m ²	5.0 m ²

Refer to Site Plan for:
- Finished floor levels to survey datum
- Orientation
- Handing of type for each unit

Unit Number: 39, 40, 41, 44, 45, 46, 49, 50, 51, 82, 83, 84, 85, 88, 89, 90, 240, 241, 242, 243, 246, 247, 248, 249, 252, 253, 254, 255, 271, 272, 273, 276, 277, 278, 281, 282, 327, 328, 329, 352, 353, 354, 384, 385

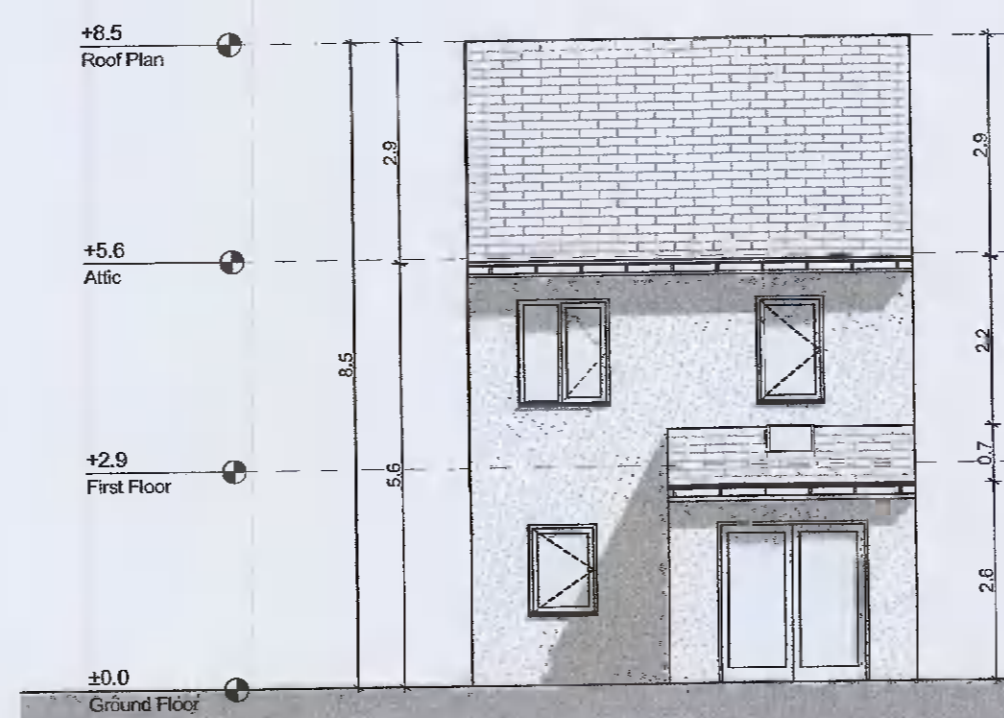

Rear Elevation
SCALE 1:100

RIA Planning Application **DAVEY + SMITH ARCHITECTS**
 DELPH ARCHITECTS + PLANNERS | 13 SEAPOINT BUILDING, 44/45 CLONTARF ROAD, CLONTARF, DUBLIN 3 | PH: 01 2447638 | EMAIL: info@delphbuild.com | WEB: www.delphbuild.com
 Layout ID: PH 005 - House Type B2 - 3 Bed Mid Terrace Scale: 1:100
 Job No: 01515 Series: Planning Date: 03/12/2021
 Drawing Name: Proposed Plans, Section and Elevations Status: Planning