




PROPOSED FRONT ELEVATION

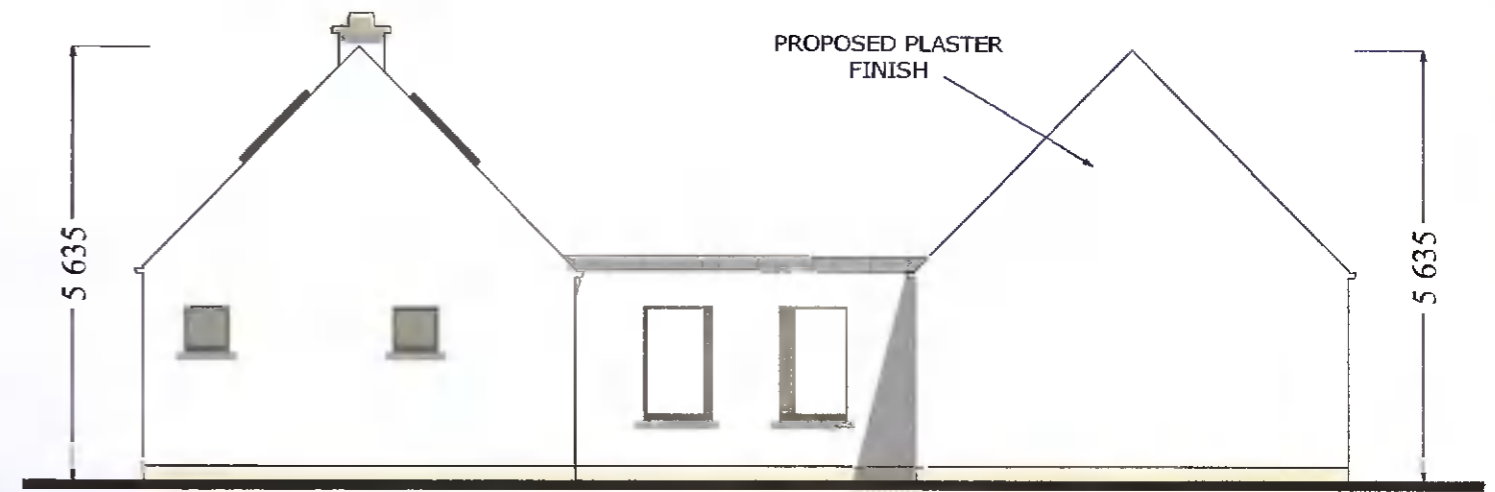

PROPOSED REAR ELEVATION

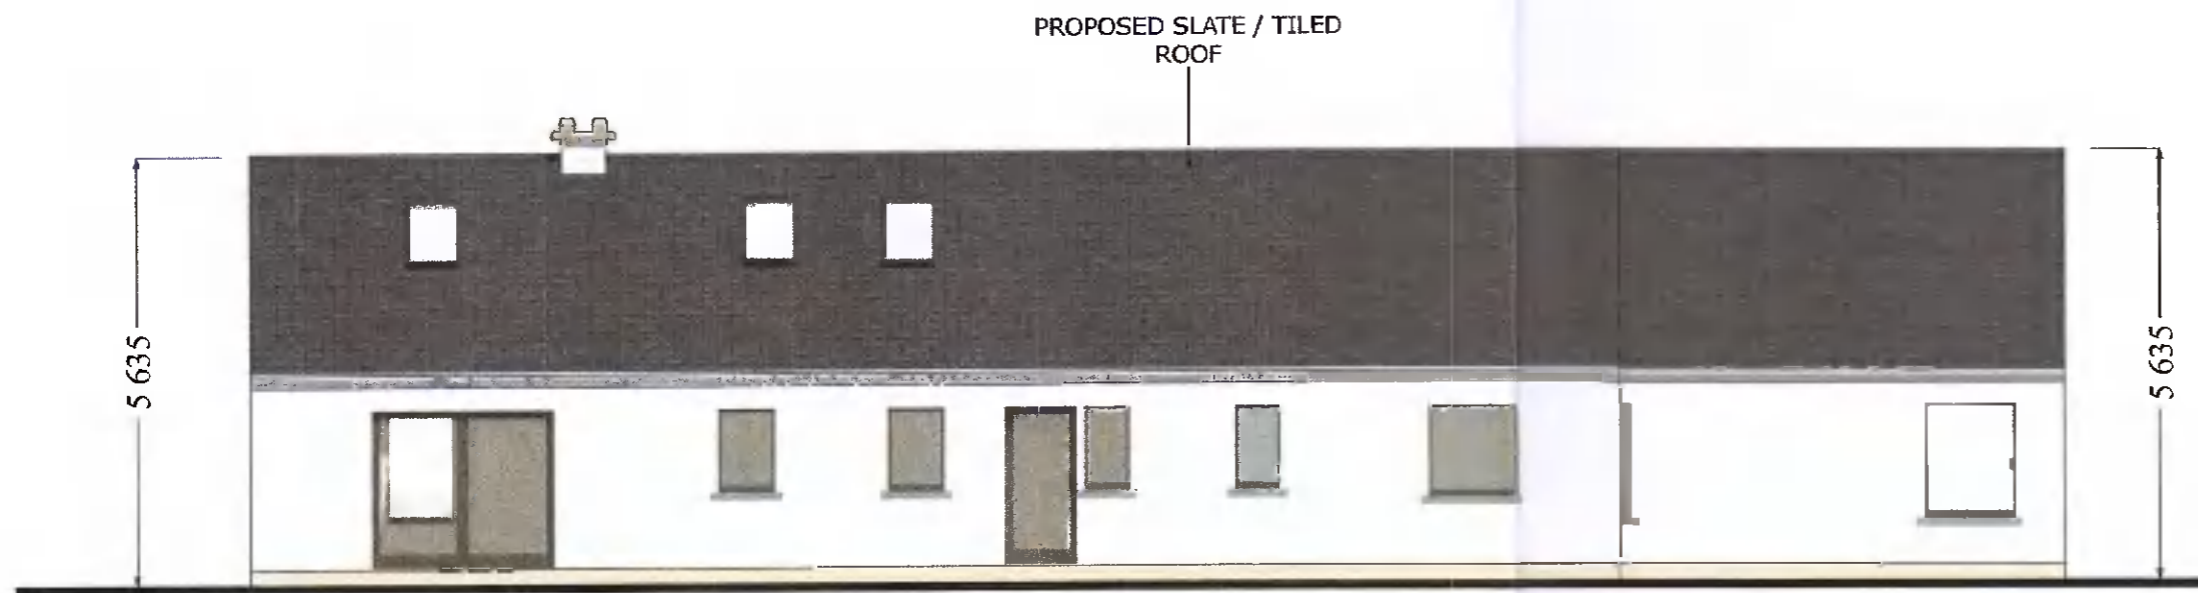


PROPOSED SIDE ELEVATION 1

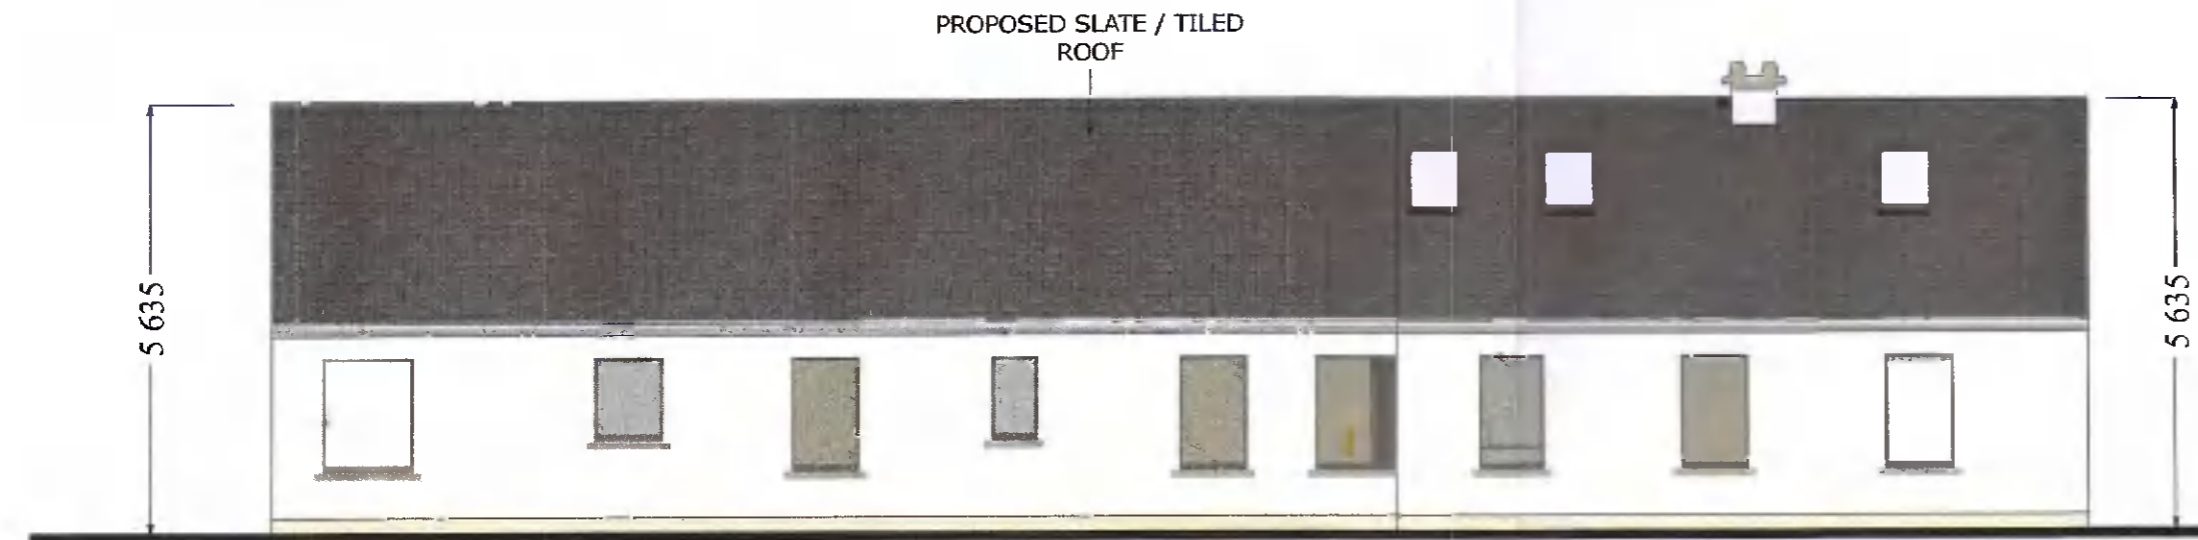

PROPOSED SIDE ELEVATION 2

PLANNING

No.	REVISION	DATE

	Barrack Street, Ballymore Eustace, Co. Kildare. Office : 045 864408 Mobile : 087 90 20 989 Email : gerry@gerrygleesondreamhomes.ie		
	Client : EDWARD COLLINS		
Site Address : GLASSAMUCKY, GLENASMOLE, TALLAGHT, DUBLIN 24			
Drawing Title : PROPOSED ELEVATIONS (PHASE TWO)			
Construction Detail to comply fully with Current Building Regulations.	Drawn By: ALAN GUILLON Checked by: J.O.	Scale: 1 : 100	Dwg. No: 21 / 05 / 10 Revision:
Date: 21 / 05	Date: DEC '21	A3	© 2021