


BLESSINGTON ROAD

Notes:
 All drawings are the copyright of the consultants (NJA Planning Consultants) and may not be used in whole or in part without their expressed permission in writing.
 Do not scale from this drawing. Use written dimensions only.
 All dimensions to be checked on site by the contractor and the consultant notified of any discrepancies.
 All levels indicated are approximate relative levels and do not relate to Ordnance Datum.
 All levels shall be checked on site.
 All works to be carried out in accordance with the 1997 Building Regulations, with subsequent revisions to same, and with the requirements of the relevant Local Authority.

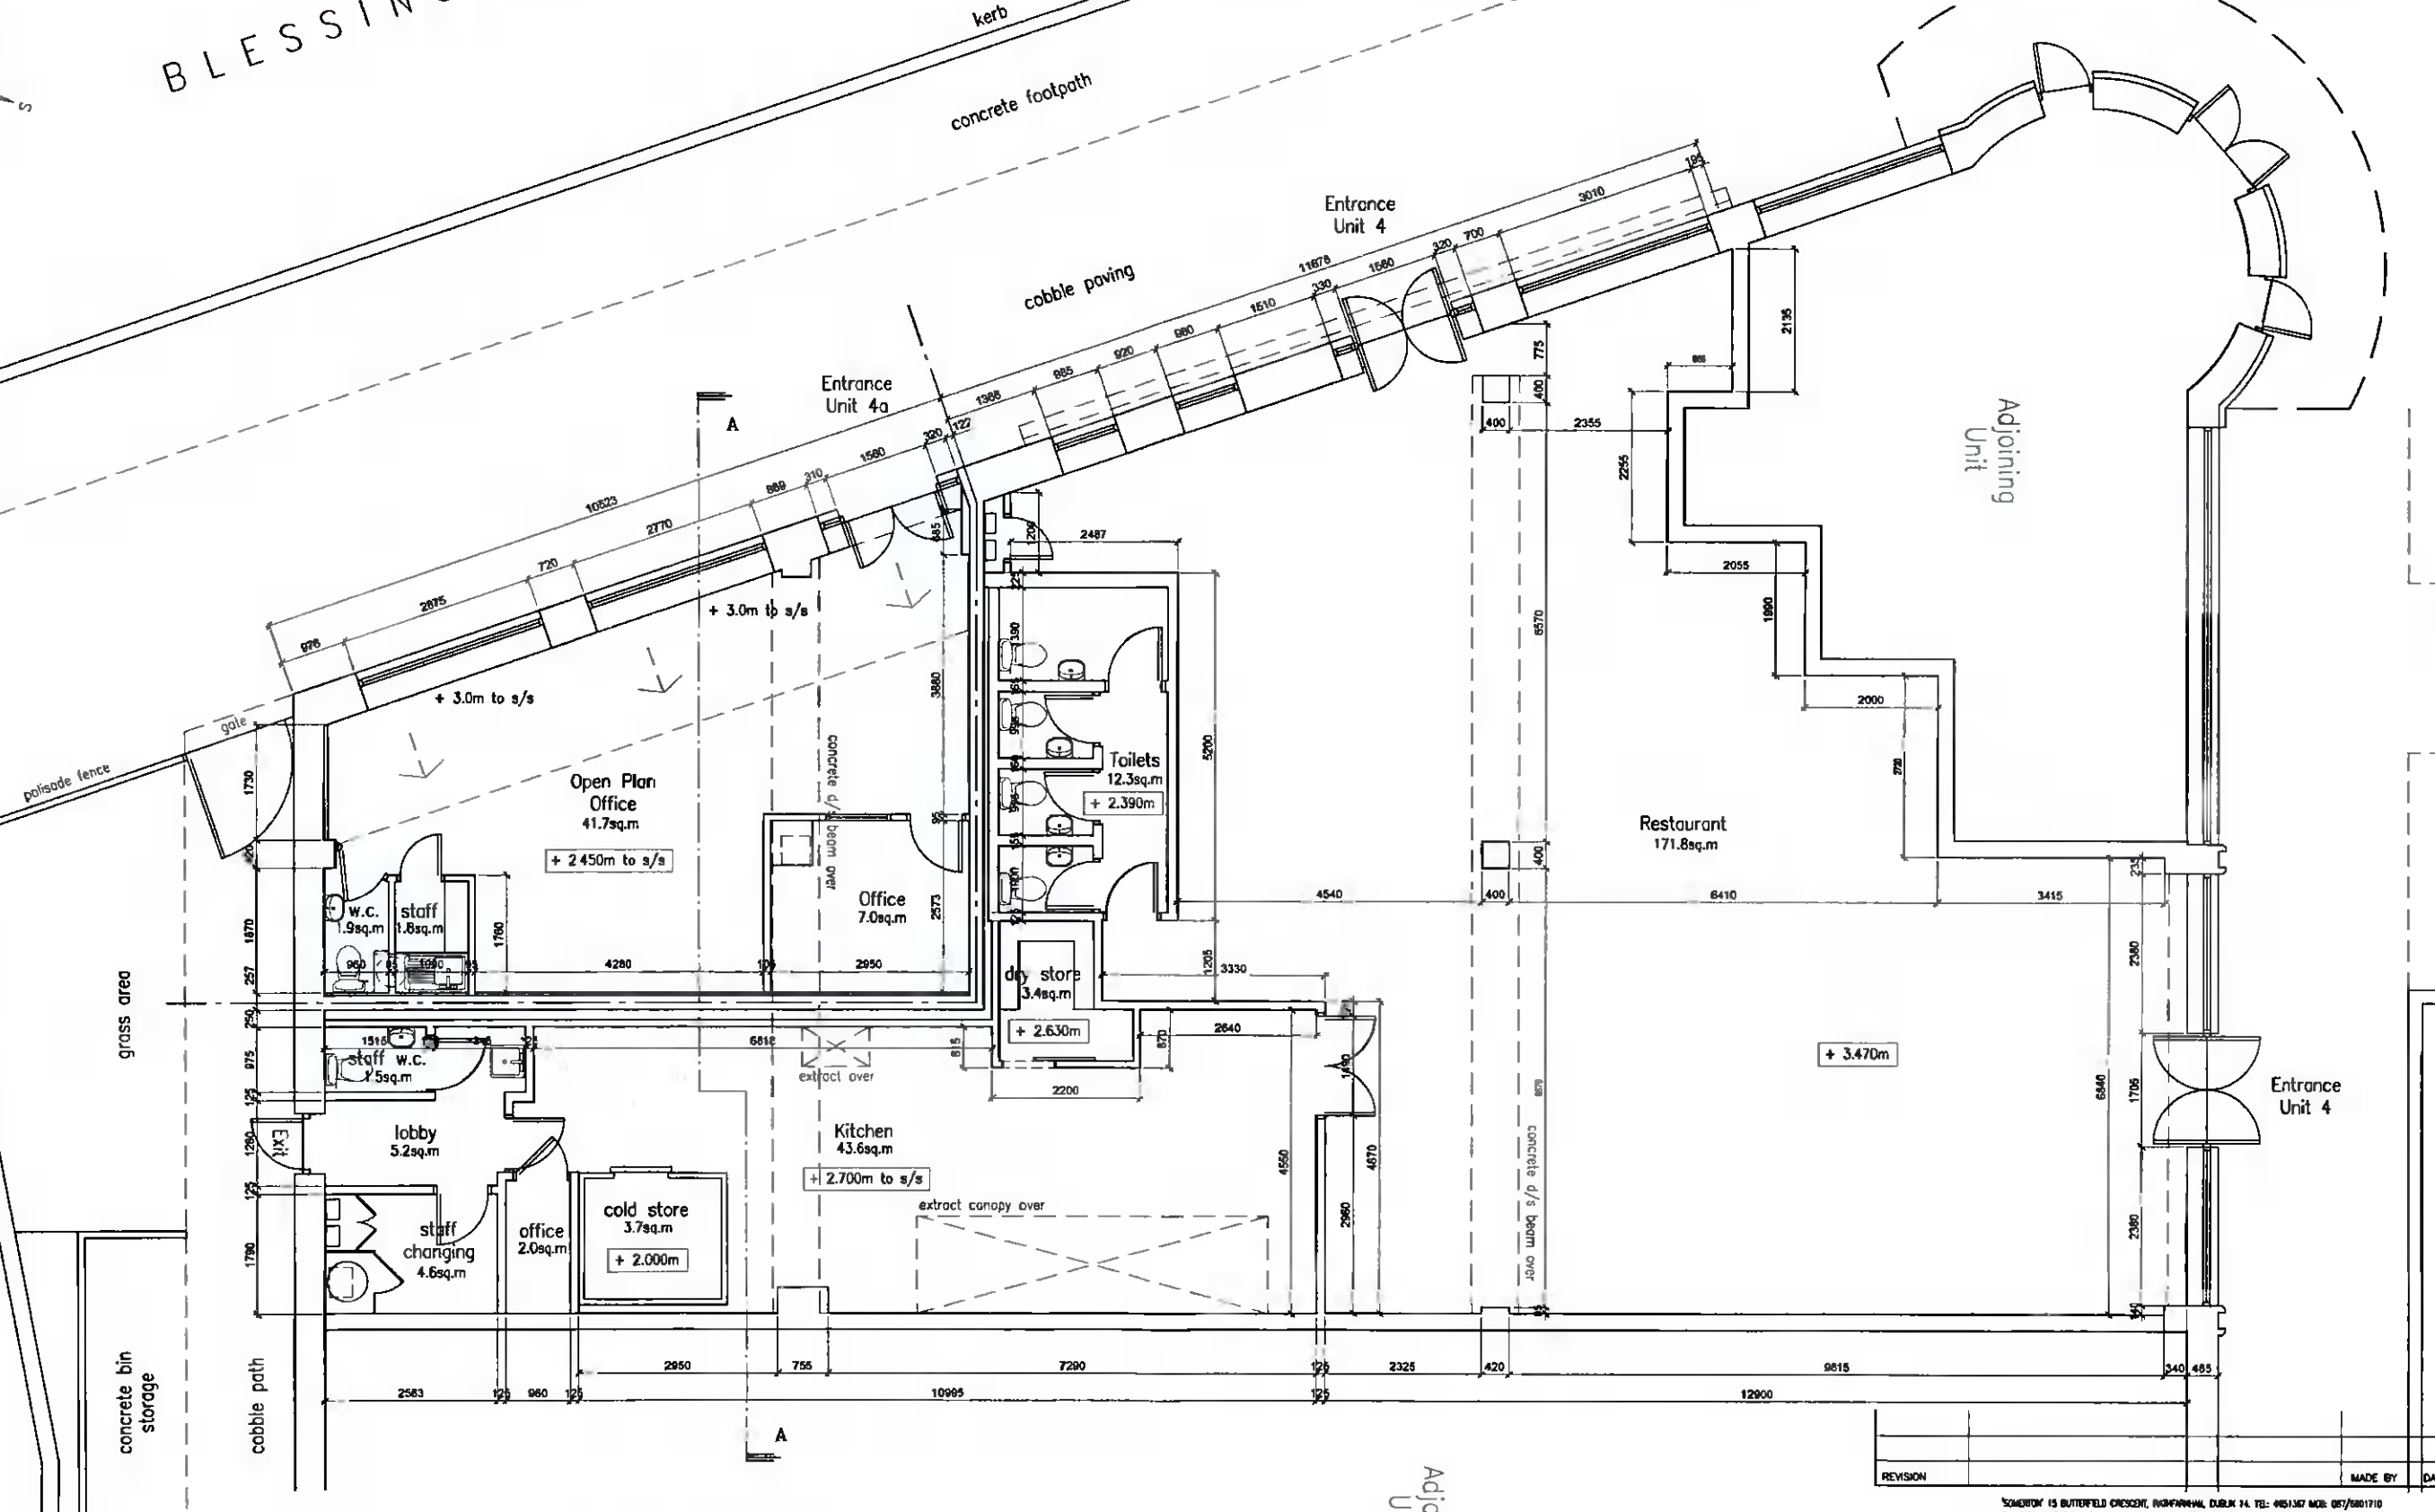

Ground Floor Plan
 Unit 4: Floor Area = 257.33sq.m / 2,770sq.ft
 Unit 4A: Floor Area = 53.67sq.m / 578sq.ft

REVISION	MADE BY	DATE

15 BUTTERFIELD CRESENT, BUNRATTAL, DUBLIN 14. TEL: 01-813157 MOB: 087/0601710
Niall Jones & Associates
 Planning Consultants

JOB TITLE
 PROPOSED NEW SUSHI TAKE AWAY & SHOP FITOUT
 AT UNIT 4A SAINT JOHN'S HOUSE, TALLAGHT, D.24
 FOR WEI KEE LIMITED

DRAWING TITLE
 SURVEY DRAWING:
 EXISTING GROUND FLOOR PLAN (UNITS 4 & 4A)

SCALE	DATE	DRAWN BY	CHECKED	JOB No	DRAWING No.	REV
1:100 1:50	NOV.'21	N.Jones	N.J.	21/273	S.02	

Email: njaplanningconsultants@gmail.com