


Notes

All drawings are the copyright of the consultant (NJA Planning Consultants) and may not be used in whole or in part without their expressed permission in writing.
 Do not scale from this drawing, use written dimensions only.
 All dimensions to be checked on site by the contractor and the consultant notified of any discrepancies.
 All levels indicated are approximate relative levels and do not relate to Ordnance Datum.
 All levels must be checked on site.
 All works to be carried out in accordance with the 1997 Building Regulations, with all subsequent revisions to same, and with the requirements of the relevant Local Authority.



Contiguous Front/N.East Elevation
 SCALE: 1:200 @ A3

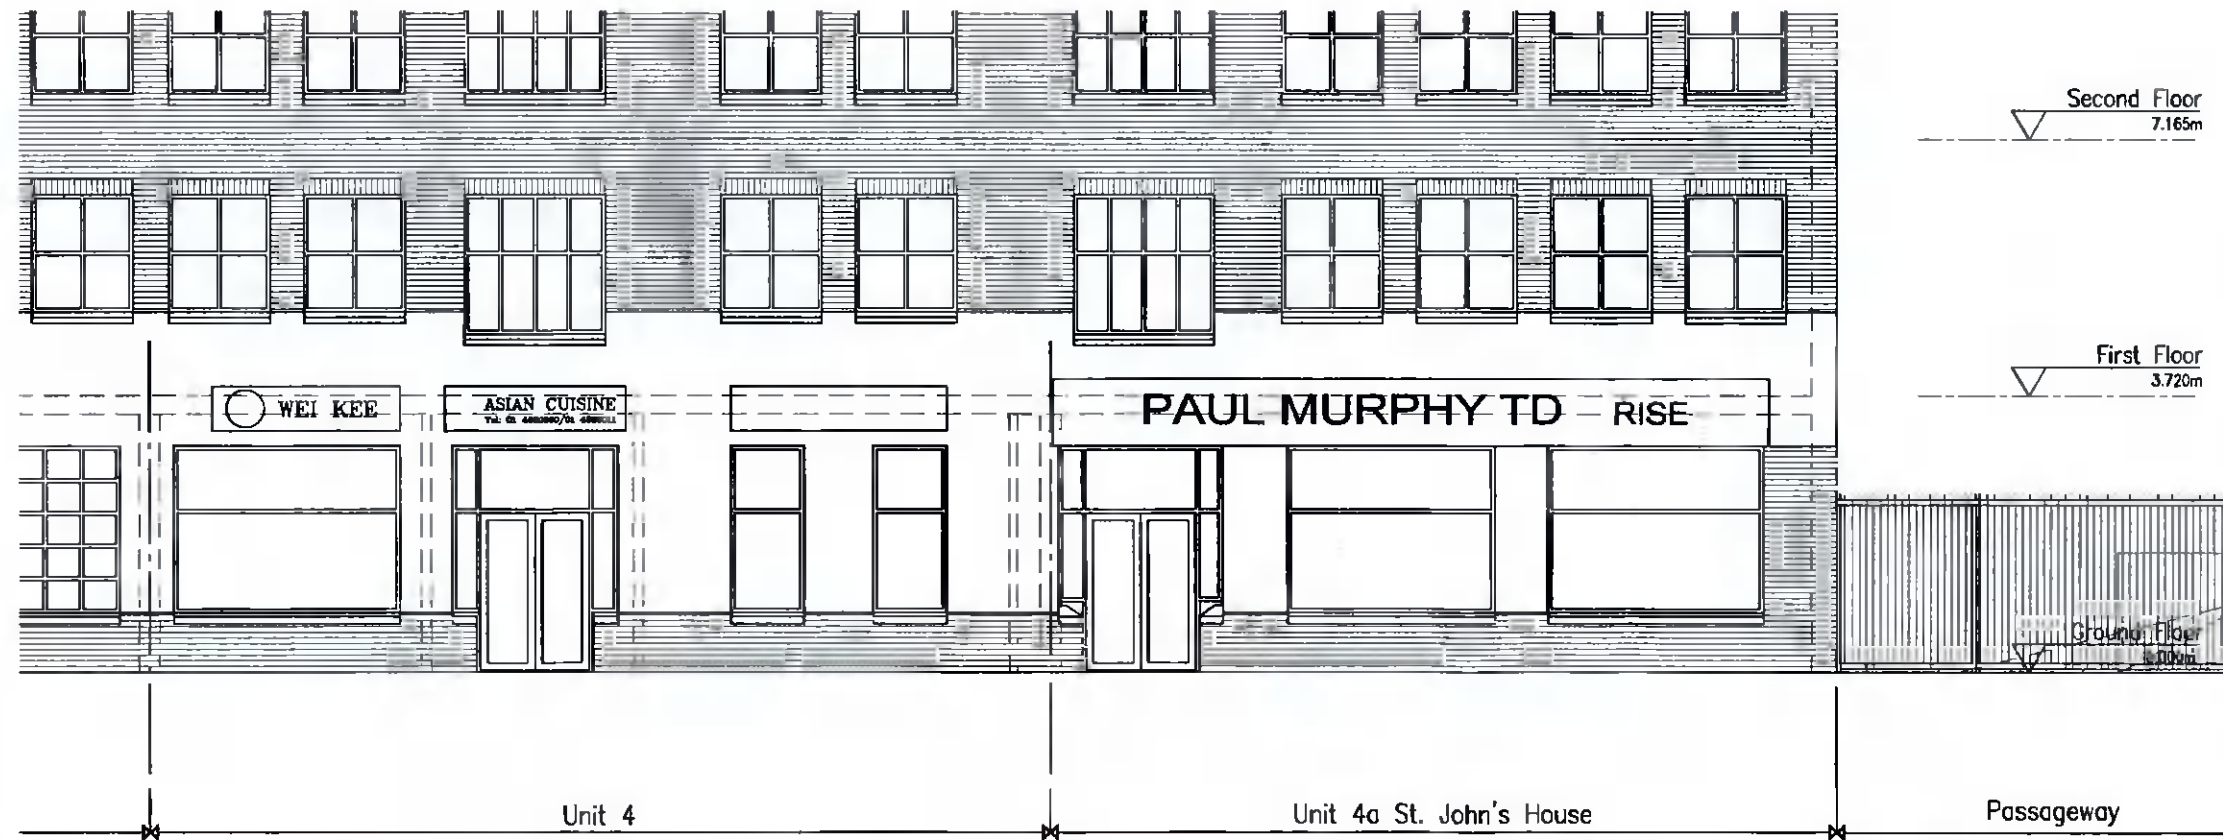

Front/N.East Elevation (Unit 4a)
 SCALE: 1:100 @ A3

REVISION	MADE BY	DATE

SHANTRY 15 BUTTERFIELD CROCKET, BISHOPSCOURTH, DUBLIN 16. TEL: 0035387 8087 007/0031710
Niall Jones & Associates
 Planning Consultants

JOB TITLE: PROPOSED NEW SUSHI TAKE AWAY & SHOP FITOUT AT UNIT 4A SAINT JOHN'S HOUSE, TALLAGHT, D.24 FOR WEI KEE LIMITED

DRAWING TITLE: SURVEY DRAWING: EXISTING CONTIGUOUS FRONT/N.EAST ELEVATION

SCALE	DATE	DRAWN BY	CHECKED	JOB No.	DRAWING No.	REV.
1:100 @ A3 1: 50 @ A1	DEC.'21	N.Jones	N.J.	21/273	S.03	