

GENERAL NOTES

THIS DRAWING TO BE READ IN CONJUNCTION WITH ARCHITECT'S DRAWINGS, CONSULTANT ENGINEER'S DRAWINGS AND SPECIFICATIONS, AND LANDSCAPE ARCHITECT'S DRAWINGS AND SPECIFICATIONS.




**KEY SITE PLAN
NTS**

LEGEND

	Dual Aspect Unit
	Core No.
	Finished Floor Level
	Apartment Number
	No. of Beds Apartment Area (m ²)
	Apartment Entrance
	1 Bed
	2+1 Bed
	2 Bed
	3 Bed
	Store

ACCOMMODATION UNITS

APARTMENT BLOCK 1		172 no.
1Bed	n.76	44 %
2+1Bed	n.22	12.7%
2Bed	n.69	40 %
3Bed	n.05	3%
Dual aspect	n.64	37.2%

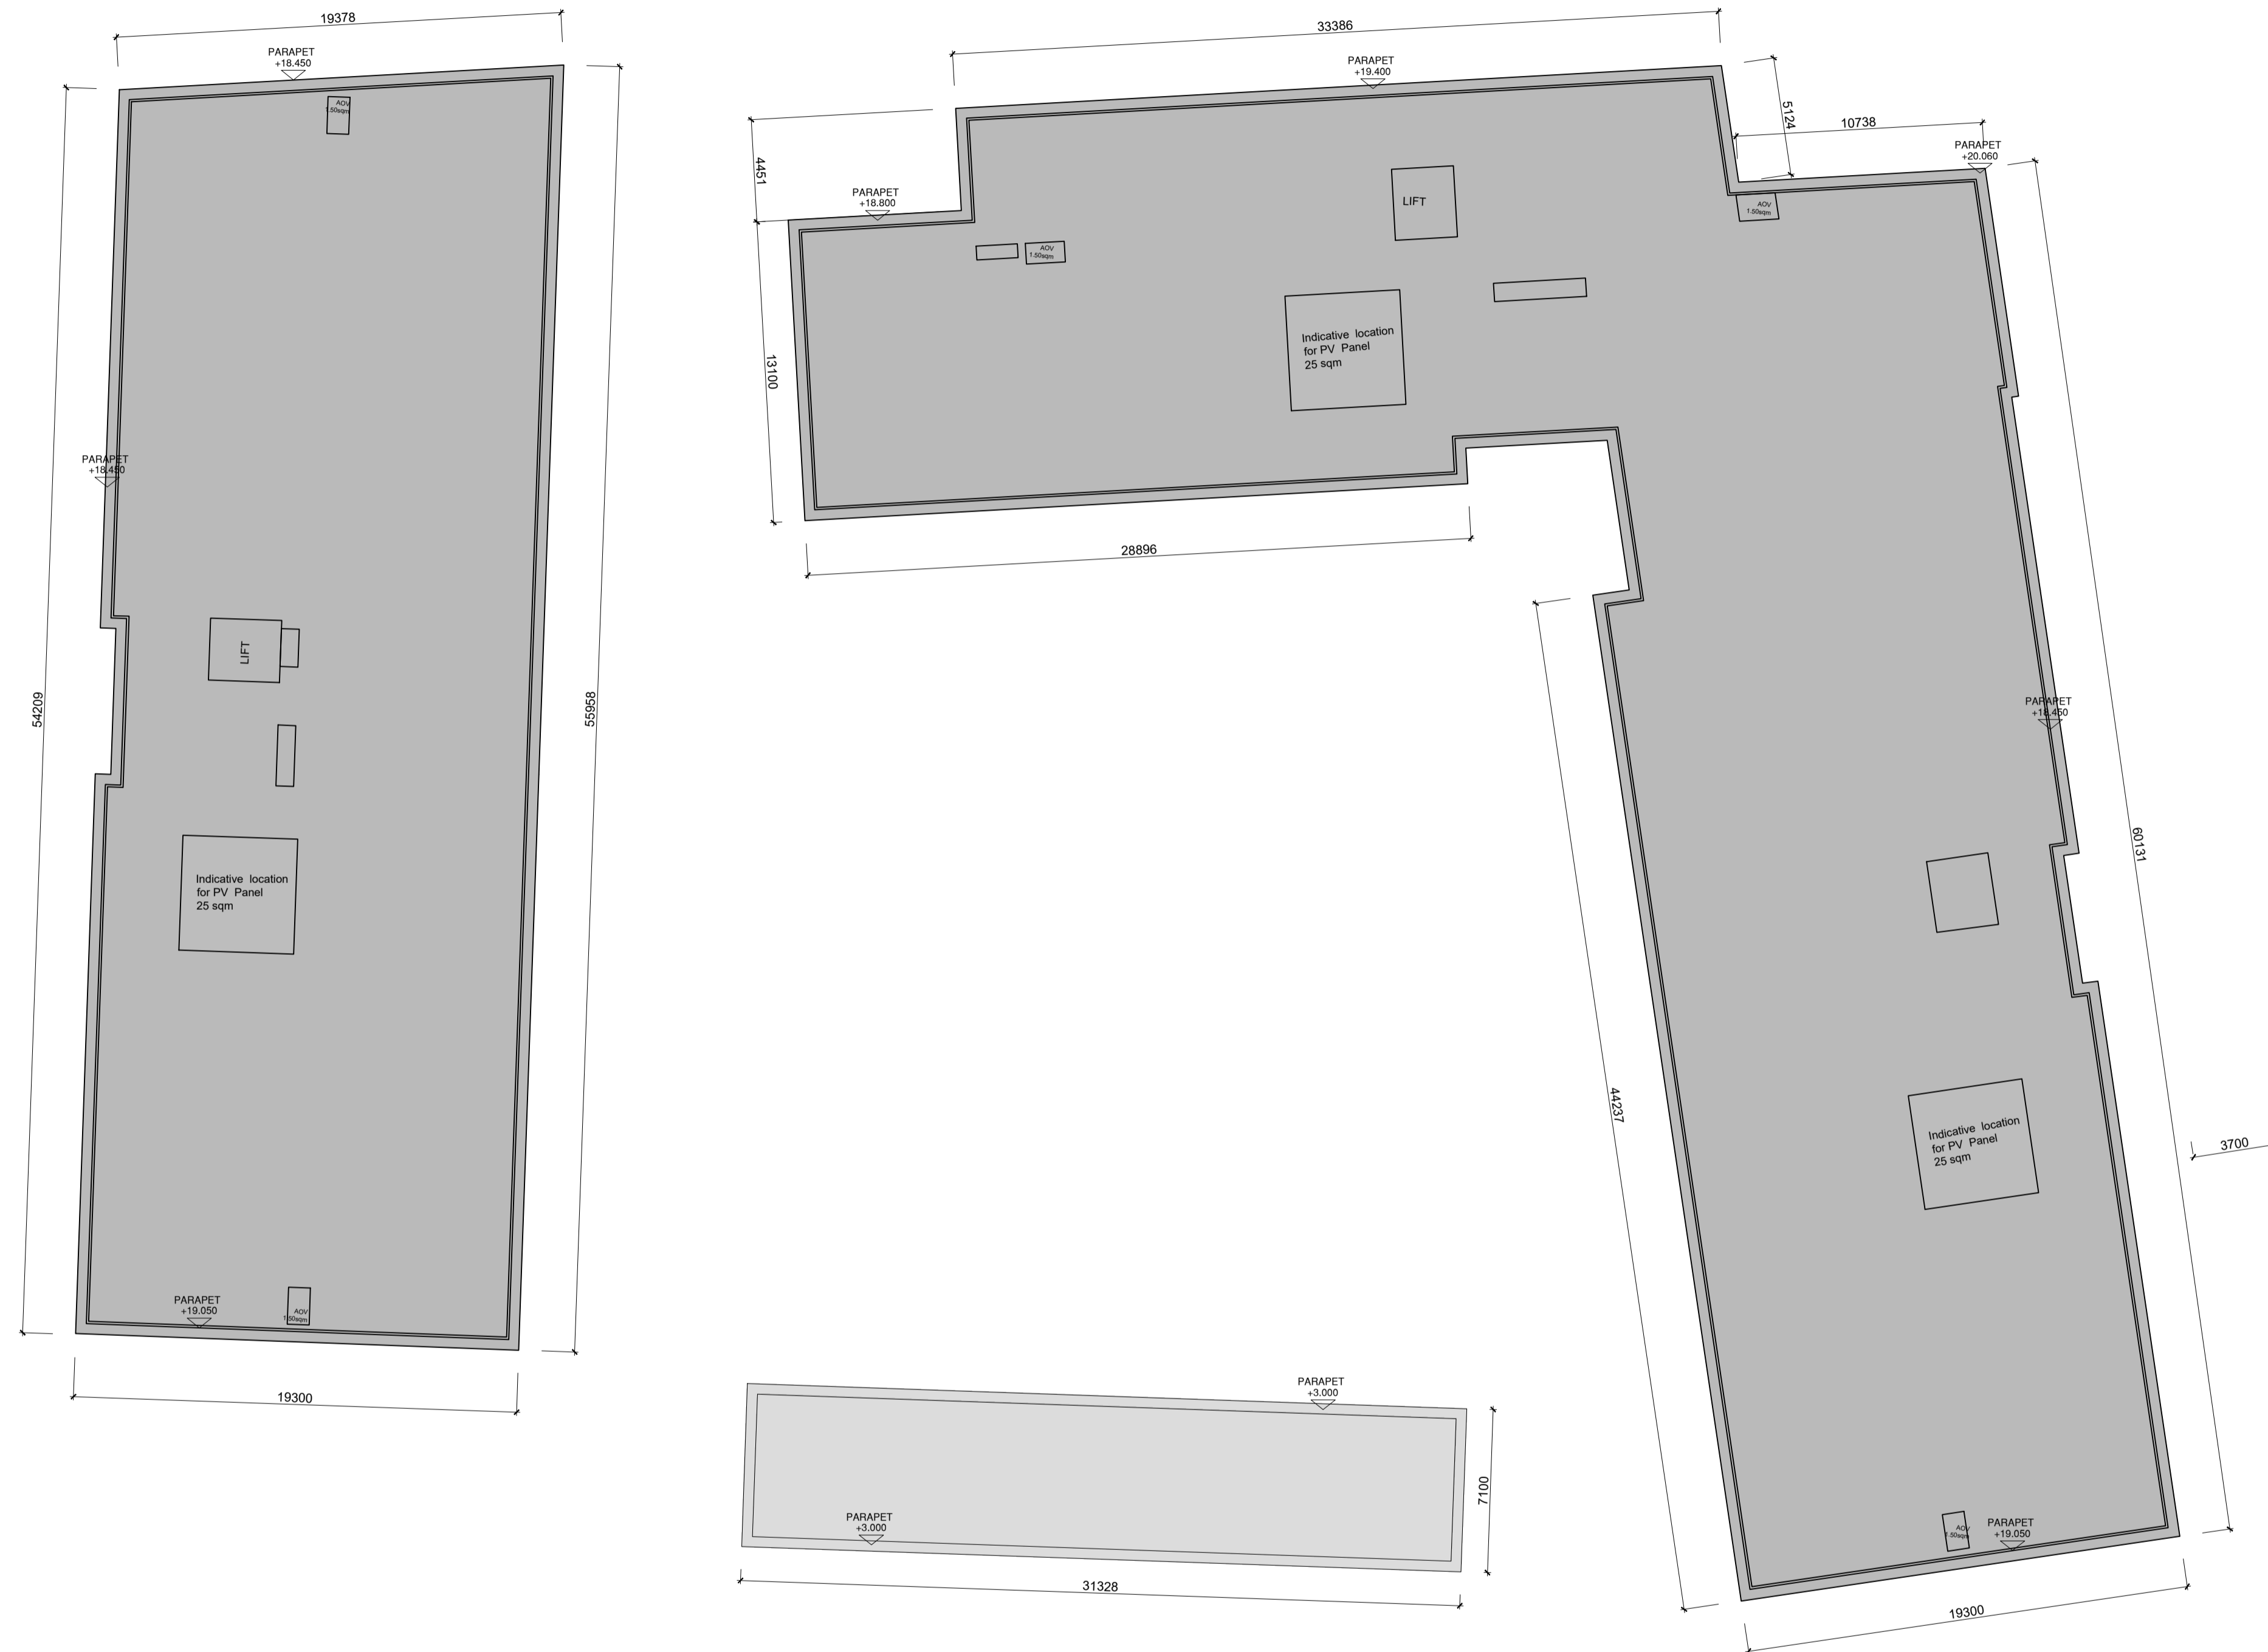

BLOCK 1 - ROOF PLAN
1:200@A1

NOTES:

DO NOT SCALE FROM DRAWINGS. WORK TO FIGURED DIMENSIONS ONLY. ARCHITECT TO BE NOTIFIED OF ALL DISCREPANCIES.

REVISIONS

DATE	DESCRIPTION	No.

 MR CROSSAN O'ROURKE MANNING ARCHITECTS	PROJECT TITLE: CLONBURRIS	DATE: JUL'21	DRAWN BY: IDF/PK
	DRAWING TITLE: BLOCK 1 ROOF PLAN	SCALE: 1:200 @ A1	REVISION:
1 Grantham Street, Dublin 8, D08 A8P9, Ireland. Tel: 01-4788700 Fax: 01-4788711 E-Mail: mcm@mcorm.com	JOB NO: 19014	DRAWING NO: PL306	