


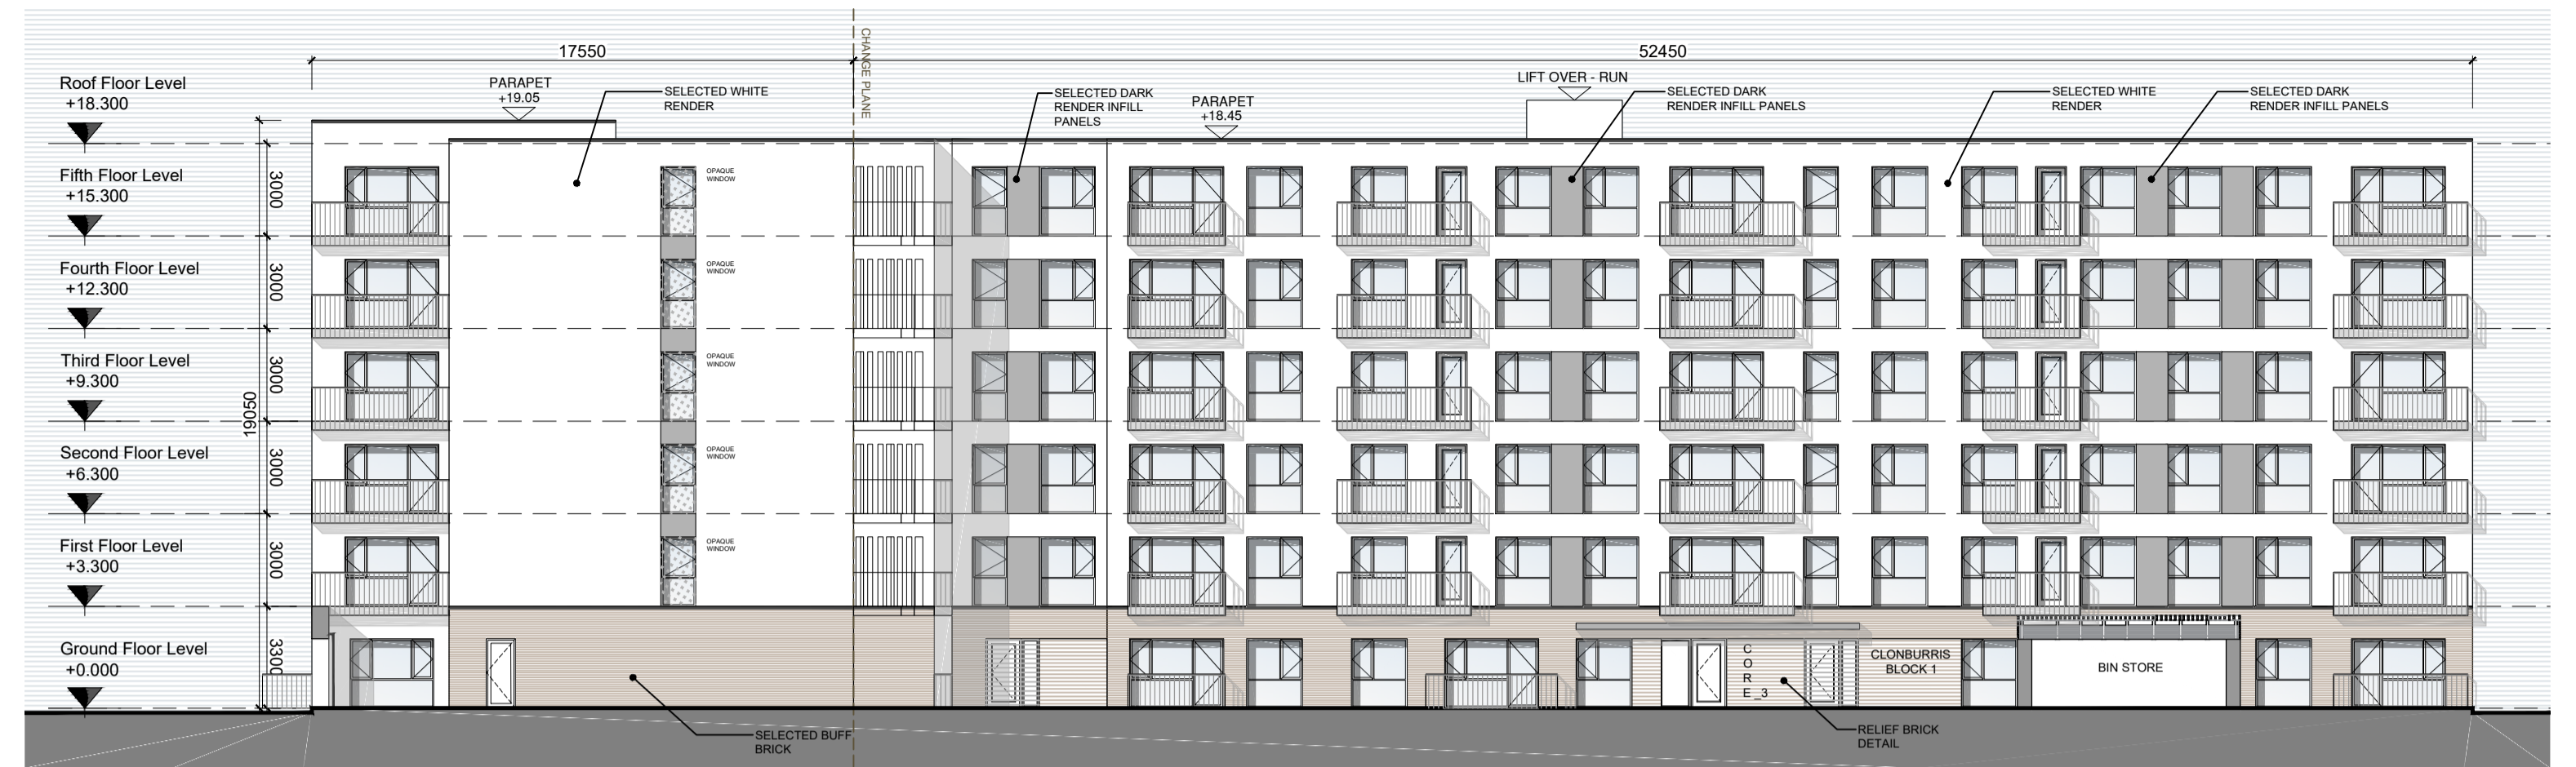

INTERNAL ELEVATION 01
SCALE 1:200




INTERNAL ELEVATION 02
SCALE 1:200



INTERNAL ELEVATION 03
SCALE 1:200

NOTES ON FINISHES:

- ROOF : APARTMENT FLAT ROOF AREAS TO BE FINISHED WITH SELECTED SINGLE PLY MEMBRANE.
- WALLS : TO BE FINISHED IN SELECTED BRICKWORK IN TWO SELECTED COLORS, RENDER IN SELECTED COLOR AS INDICATED, SELECTED STONE CLADDING, AS INDICATED.
- WINDOWS/DOOR: ALL WINDOWS AND DOORS, FRAMES AND LEAVES, TO BE UPVC, TO APPROVED COLOUR.
- RAINWATER GOODS : TO BE uPVC / ALUMINIUM TO SPECIFICATION.
- BALCONIES: METAL FRAME AND HANDRAILS TO BE MILD STEEL GALVANISED AND PAINTED TO SELECTED COLOUR WITH SAFETY-RAILING BALUSTRADES.
- NOTE: FINISHES TO BE AGREED AT COMPLIANCE STAGE

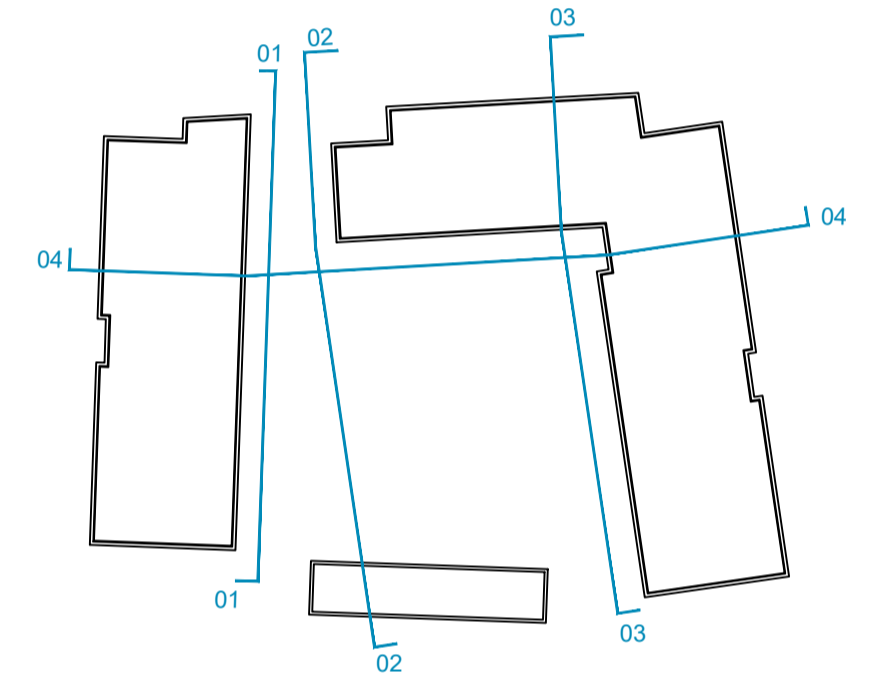


KEY PLAN
NTS



INTERNAL ELEVATION 04
SCALE 1:200

GENERAL NOTES

THIS DRAWING TO BE READ IN CONJUNCTION WITH ARCHITECT'S DRAWINGS, CONSULTANT ENGINEERS DRAWINGS AND SPECIFICATIONS, AND LANDSCAPE ARCHITECT'S DRAWINGS AND SPECIFICATIONS.

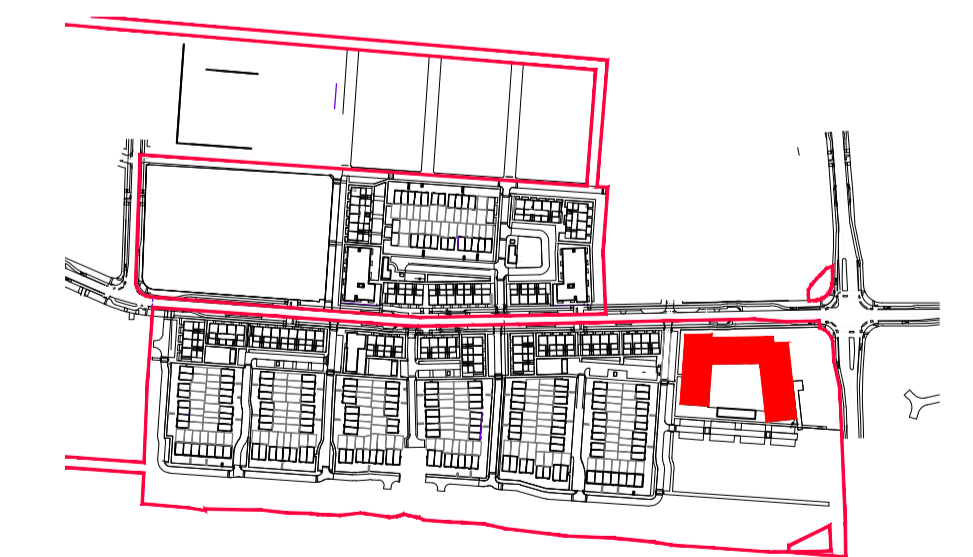

KEY SITE PLAN
NTS

NOTES:

DO NOT SCALE FROM DRAWINGS. WORK TO FIGURED DIMENSIONS ONLY. ARCHITECT TO BE NOTIFIED OF ALL DISCREPANCIES.

CLIENT:		REVISIONS		No.
DATE	DESCRIPTION	DATE	DESCRIPTION	

	PROJECT TITLE:	CLONBURRIS	DATE:	JUL'21	DRAWN BY:	IDF/PK
	DRAWING TITLE:	BLOCK 1	SCALE:	1:200 @ A1	REVISION:	
		COURTYARD ELEVATIONS	JOB NO:	19014	DRAWING NO:	PL309
		1 Graham Street, Dublin 8, D08 A8P9, Ireland Tel: 01-4788700 Fax: 01-4788711 E-Mail: mcm@mcorm.com				