



# GENERAL NOTES


THIS DRAWING TO BE READ IN CONJUNCTION WITH ARCHITECT'S DRAWINGS, CONSULTANT ENGINEER'S DRAWINGS AND SPECIFICATIONS, AND LANDSCAPE ARCHITECT'S DRAWINGS AND SPECIFICATIONS.

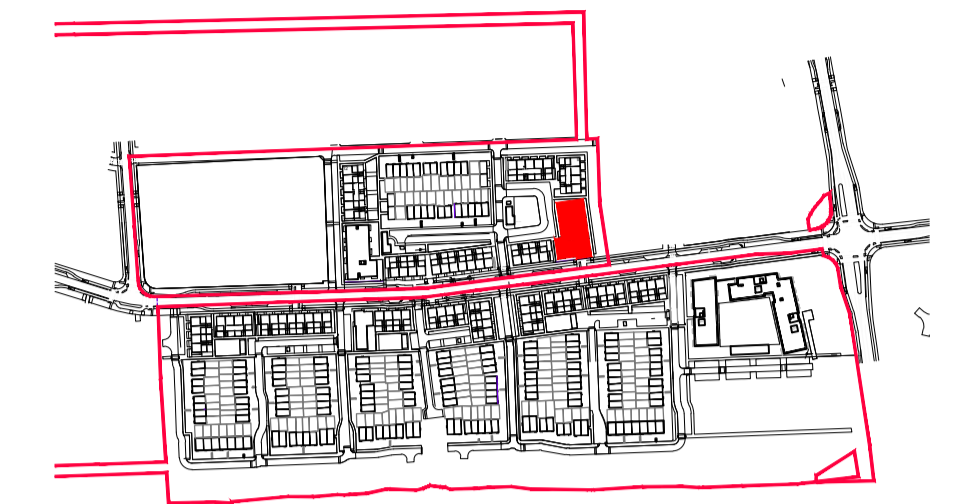

## KEY PLAN NTS

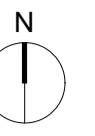

**BLOCK 2 - GROUND FLOOR PLAN**  
1:200@A1

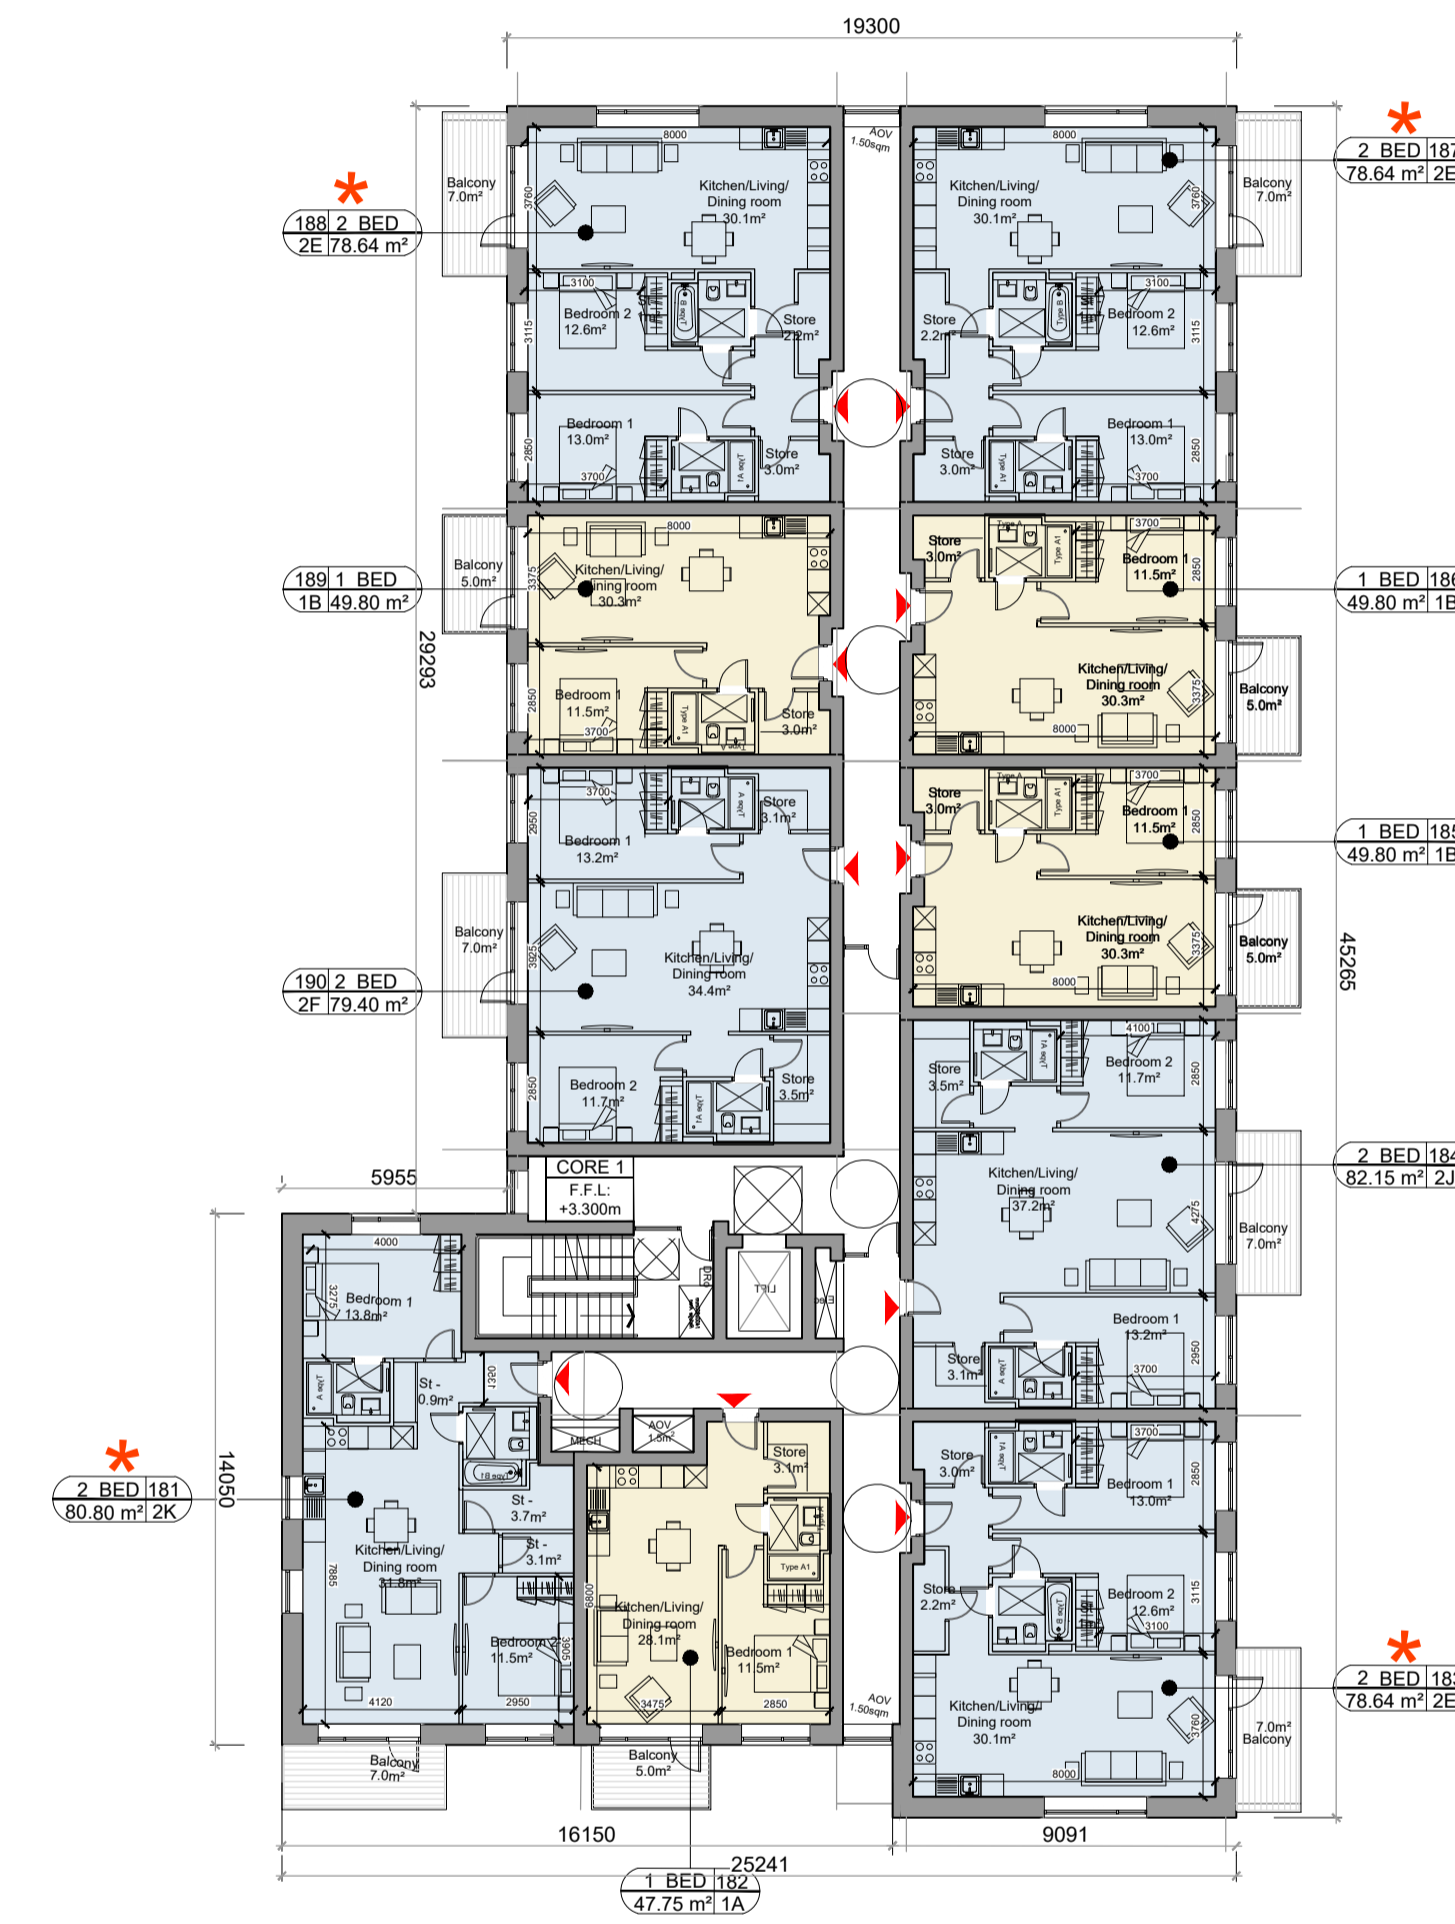

**BLOCK 2 - FIRST FLOOR PLAN**  
1:200@A1

**LEGEND**

- \* Dual Aspect Unit
- Core No.
- Finished Floor Level
- Apartment Number
- No. of Beds
- Apartment Area (m<sup>2</sup>)
- Apartment Type
- Apartment Entrance
- ST Store
- 1 Bed
- 2+1 Bed
- 2 Bed
- 3 Bed

**ACCOMMODATION UNITS**

APARTMENT BLOCK 2		38 no.
1Bed	n.16	42.1%
2Bed	n.22	57.9%
<b>DUAL ASPECT</b>		n.16 = 42.1%

**NOTES:**  
DO NOT SCALE FROM DRAWINGS. WORK TO FIGURED DIMENSIONS ONLY. ARCHITECT TO BE NOTIFIED OF ALL DISCREPANCIES.

REVISIONS		
DATE	DESCRIPTION	No.

<p>M<sup>C</sup>CROSSAN O'ROURKE MANNING ARCHITECTS</p>	PROJECT TITLE:	CLONBURRIS	DATE:	JUL'21	DRAWN BY:	IDF/PK
	DRAWING TITLE:	BLOCK 2	SCALE:	1:200 @ A1	REVISION:	
	Ground and First Floor Plan		JOB NO.:	19014	DRAWING NO.:	PL320
	<small>1 Grantham Street, Dublin 8, D08 A8P9, Ireland. Tel: 01-4788700 Fax: 01-4788711 E-Mail: mcm@mcorm.com</small>					