

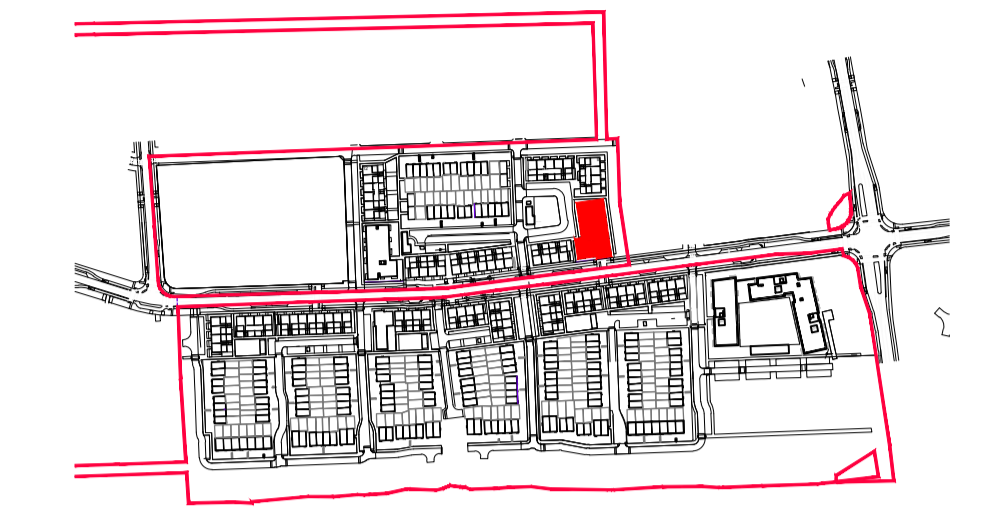


GENERAL NOTES


THIS DRAWING TO BE READ IN CONJUNCTION WITH ARCHITECT'S DRAWINGS, CONSULTANT ENGINEER'S DRAWINGS AND SPECIFICATIONS, AND LANDSCAPE ARCHITECT'S DRAWINGS AND SPECIFICATIONS.

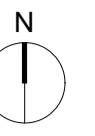


KEY PLAN NTS

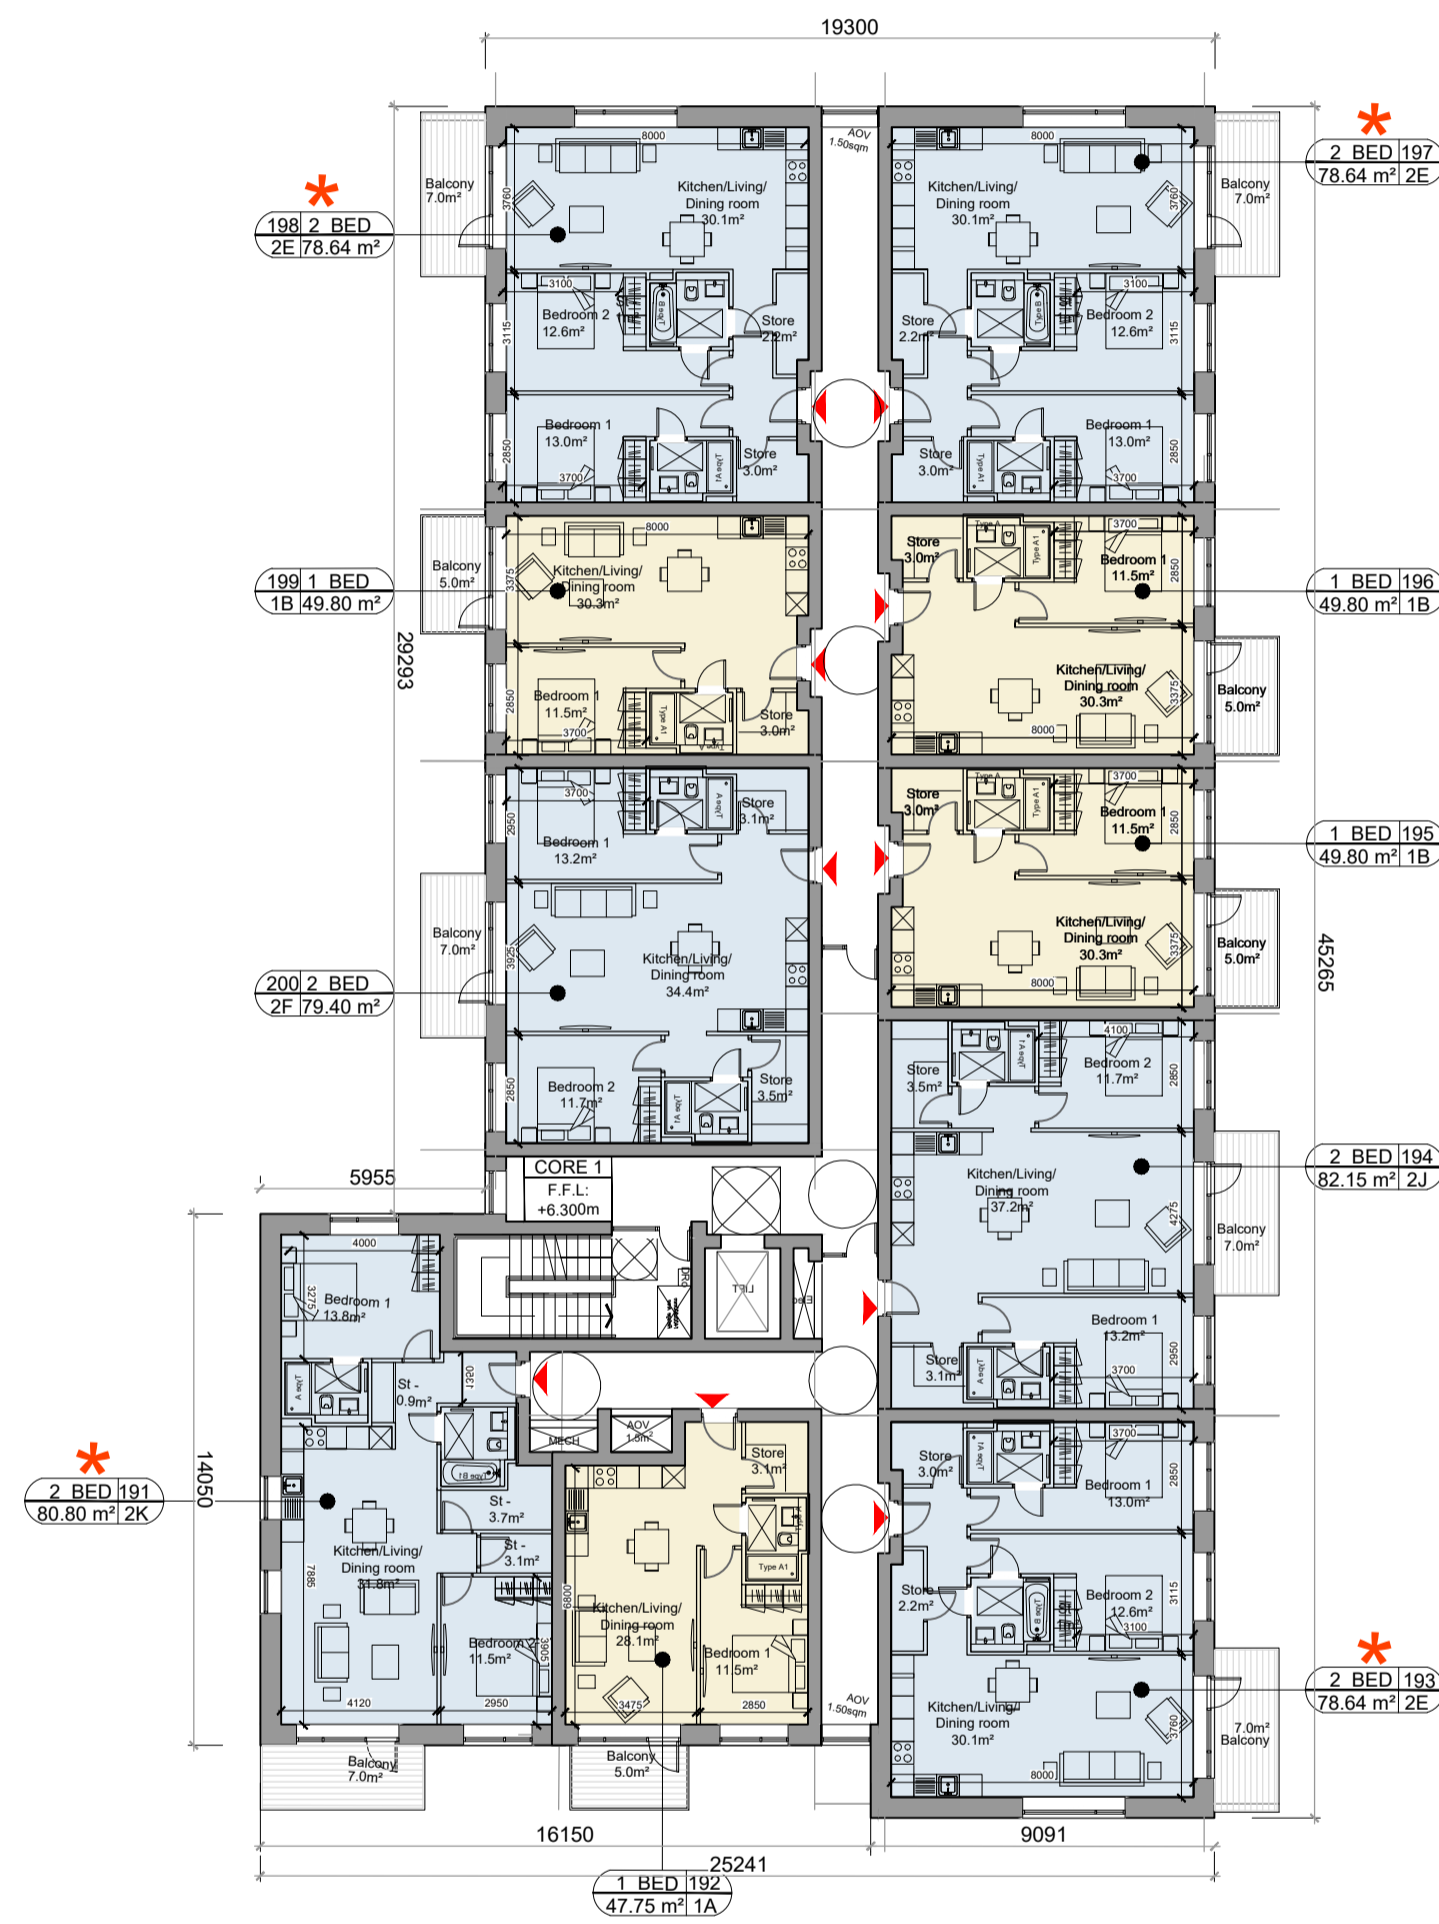

BLOCK 2 - SECOND FLOOR PLAN
1:200@A1

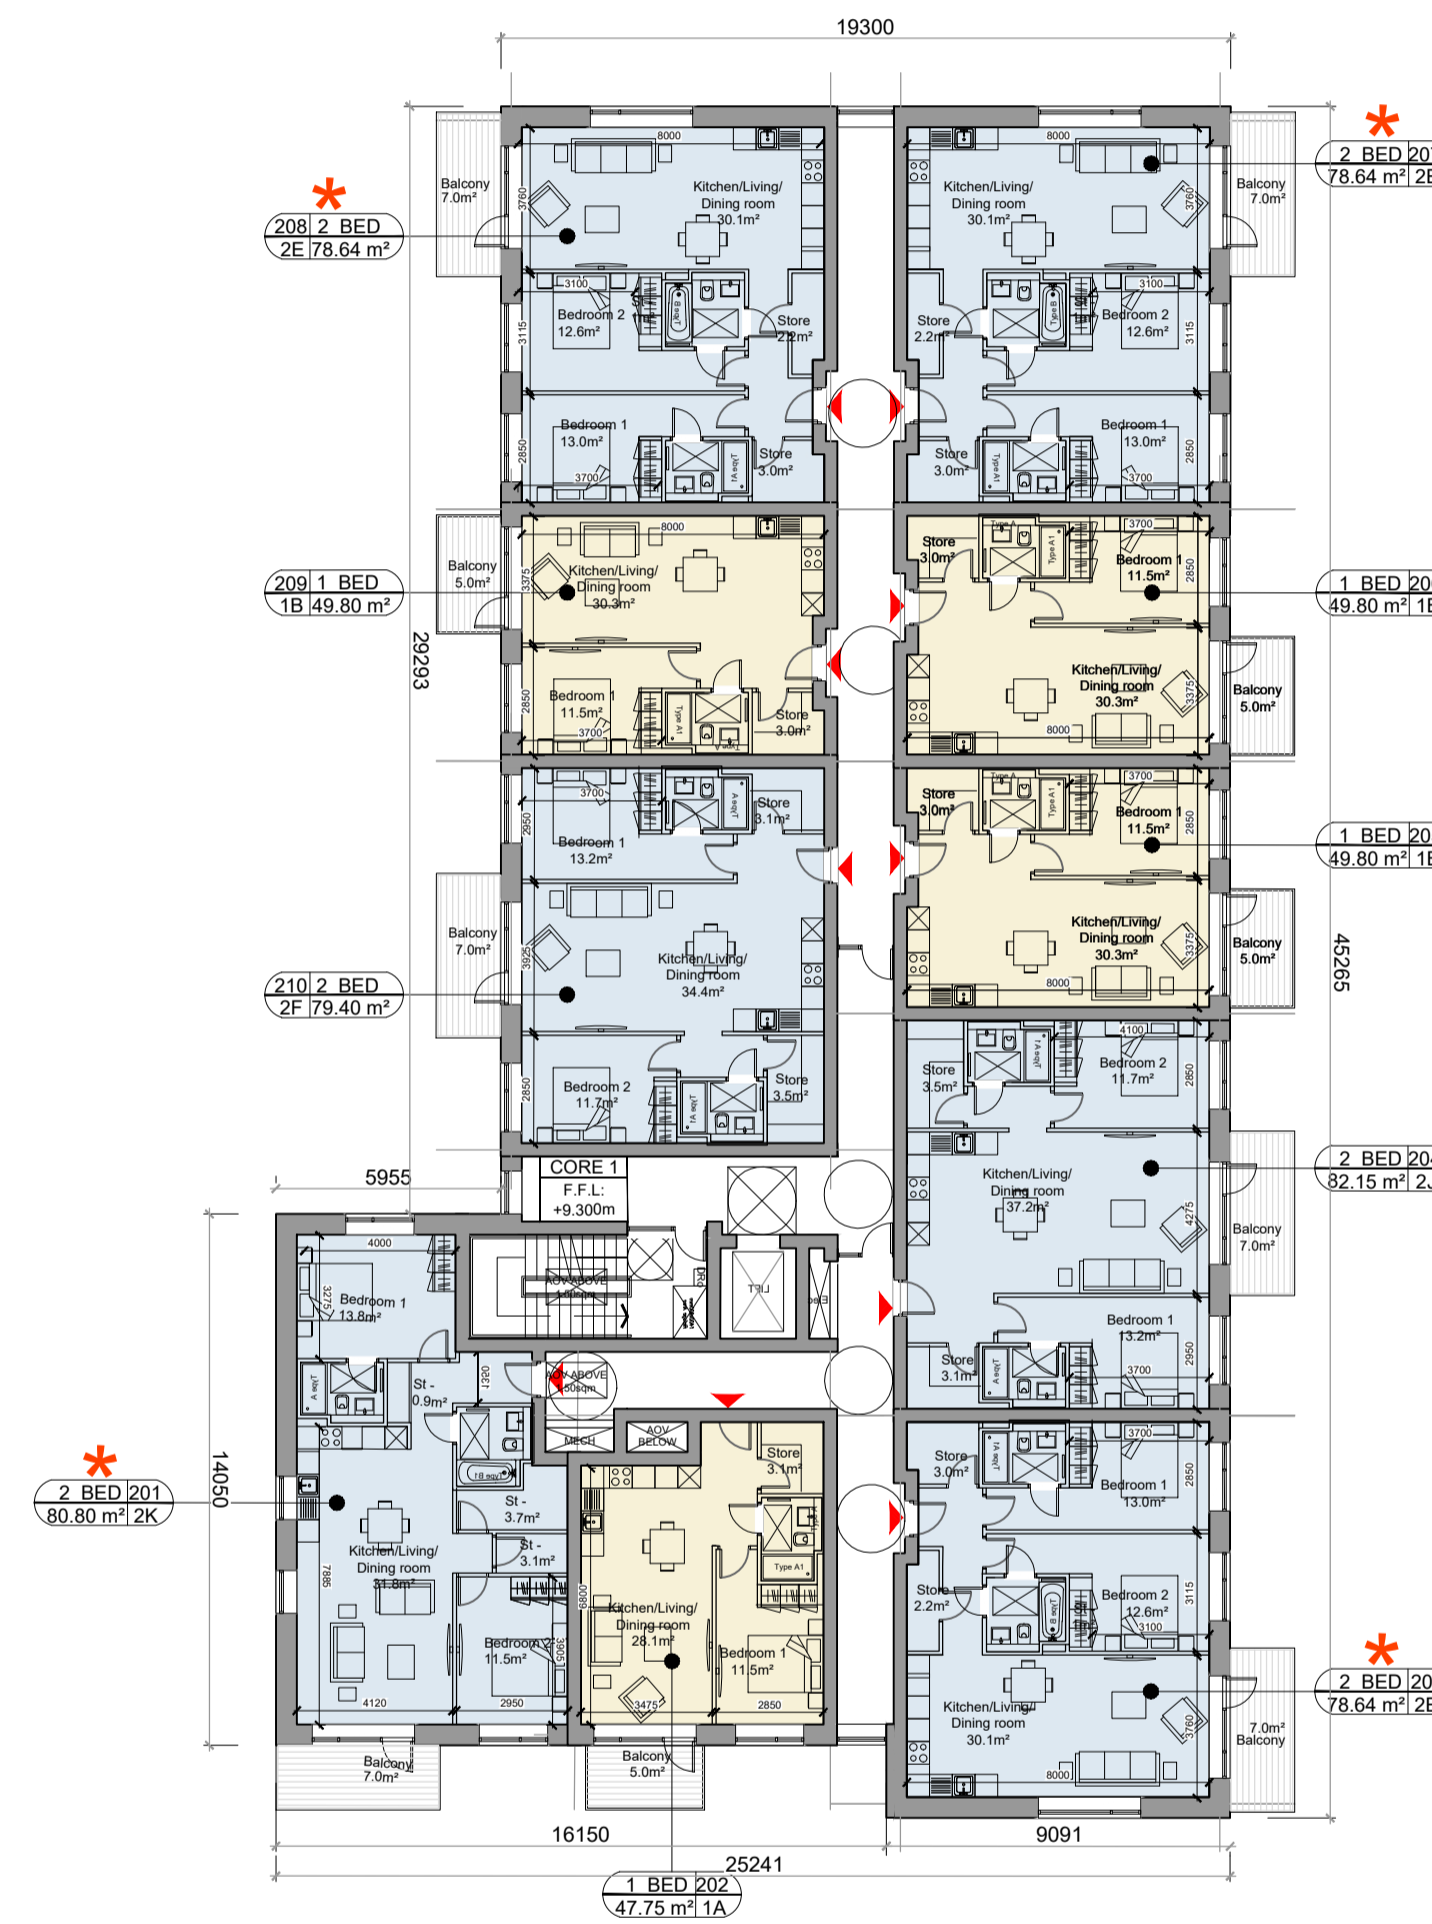

BLOCK 2 - THIRD FLOOR PLAN
1:200@A1

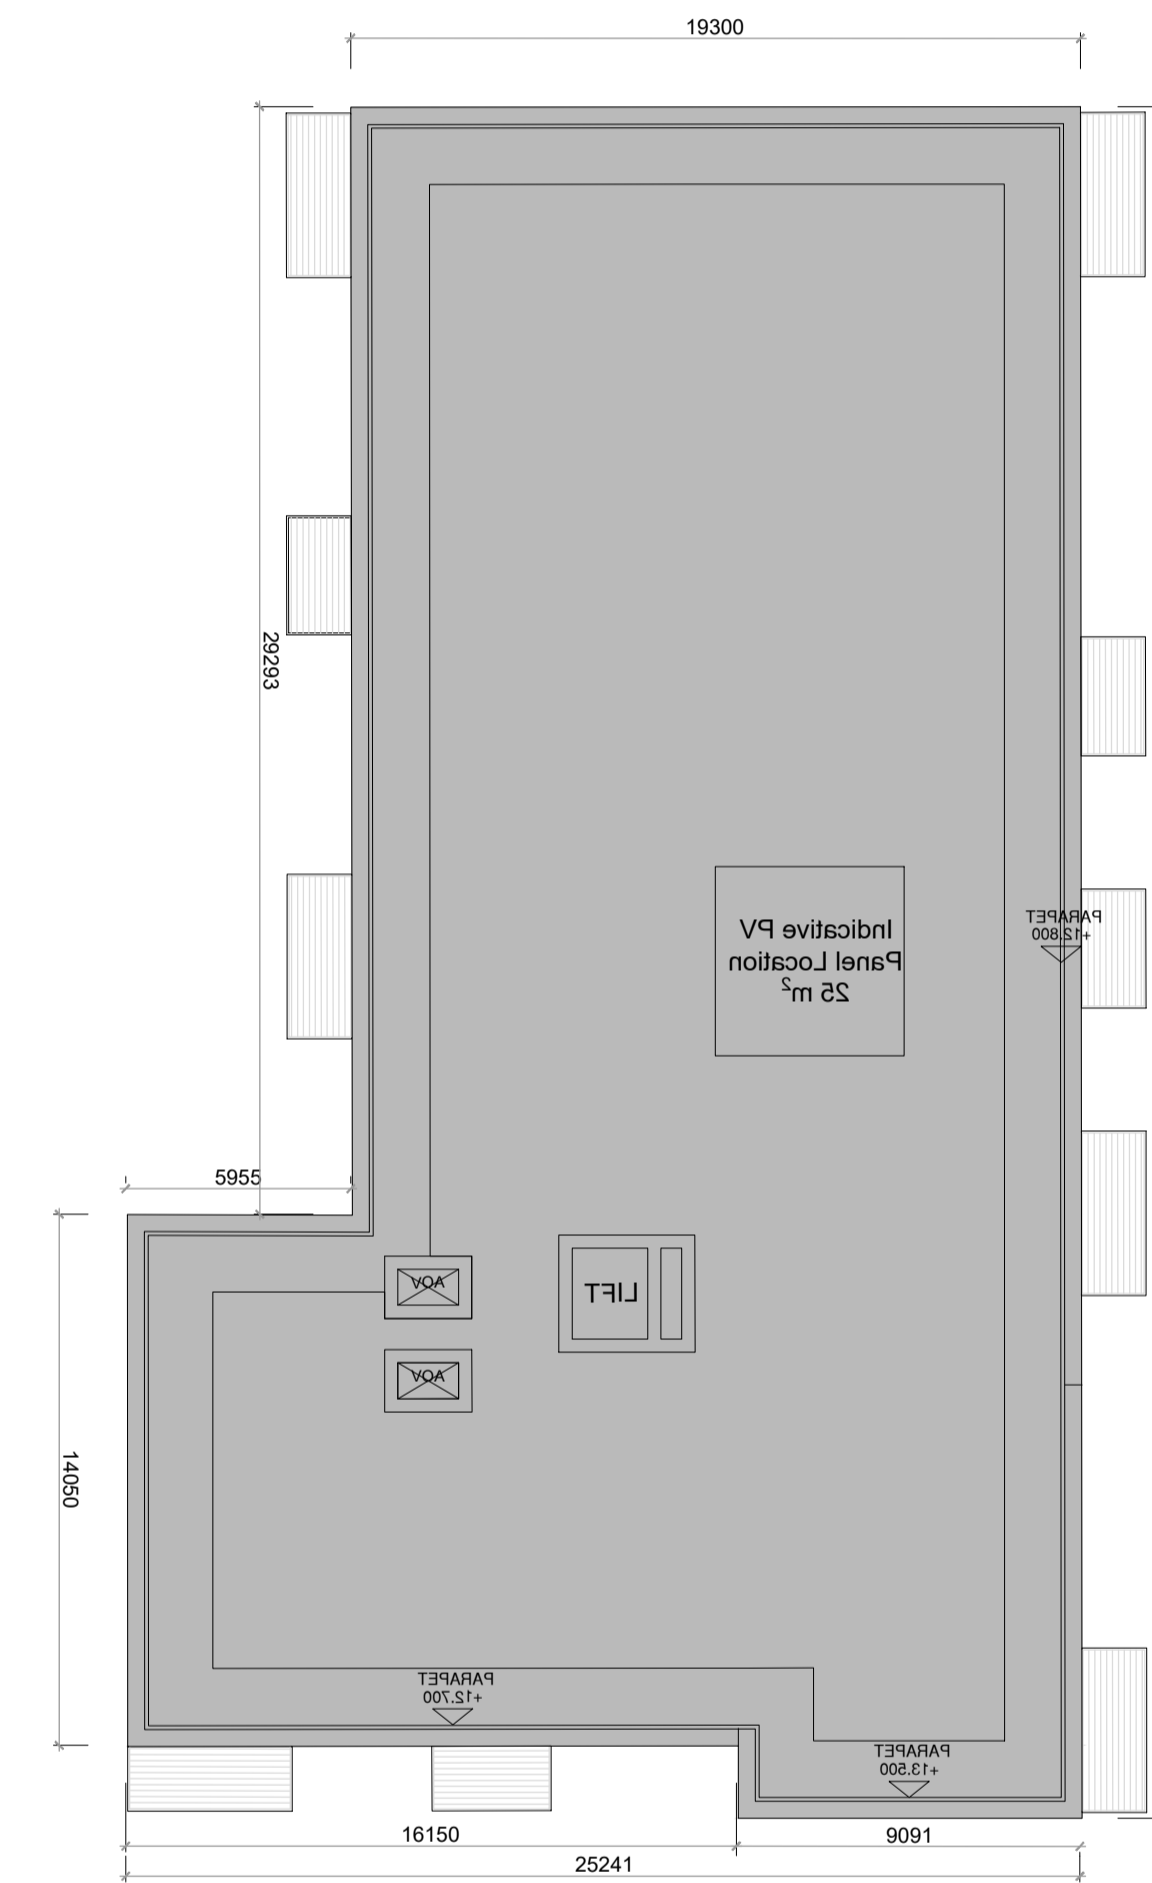

BLOCK 2 - ROOF PLAN
1:200@A1

LEGEND

- * Dual Aspect Unit
- CORE X Core No.
- F.F.L. Finished Floor Level
- X.XXXm Apartment Number
- 0 1 BED No. of Beds
- Core 1 45.1 Apartment Area (m²)
- ▼ Apartment Entrance
- ST Apartment Entrance
- Store
- 1 Bed
- 2+1 Bed
- 2 Bed
- 3 Bed

ACCOMMODATION UNITS

APARTMENT BLOCK 2		38 no.
1Bed	n.16	42.1%
2Bed	n.22	57.9%
DUAL ASPECT	n.16	42.1%

NOTES:

DO NOT SCALE FROM DRAWINGS. WORK TO FIGURED DIMENSIONS ONLY. ARCHITECT TO BE NOTIFIED OF ALL DISCREPANCIES.

REVISIONS		
DATE	DESCRIPTION	No.

 <small>M^CROSSAN O'ROURKE MANNING ARCHITECTS</small>	PROJECT TITLE: CLONBURRIS	DATE: JUL'21	DRAWN BY: IDF/PK
	DRAWING TITLE: BLOCK 2	SCALE: 1:200 @ A1	REVISION:
	Second, Third and Roof Floor Plans	JOB NO: 19014	DRAWING NO: PL321
	<small>1 Grantham Street, Dublin 8, D08 A8P7, Ireland. Tel: 01-4788700 Fax: 01-4788711 E-Mail: mcm@mcorm.com</small>		