


GENERAL NOTES

THIS DRAWING TO BE READ IN CONJUNCTION WITH ARCHITECT'S DRAWINGS, CONSULTANT ENGINEER'S DRAWINGS AND SPECIFICATIONS, AND LANDSCAPE ARCHITECT'S DRAWINGS AND SPECIFICATIONS.

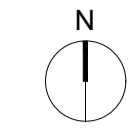

**KEY SITE PLAN
NTS**

NOTES ON FINISHES:

- ROOF : APARTMENT FLAT ROOF AREAS TO BE FINISHED WITH SELECTED SINGLE PLY MEMBRANE.
- WALLS : TO BE FINISHED IN SELECTED BRICKWORK IN TWO SELECTED COLORS, RENDER IN SELECTED COLOR AS INDICATED, SELECTED STONE CLADDING, AS INDICATED.
- WINDOWS/DOOR: ALL WINDOWS AND DOORS, FRAMES AND LEAVES, TO BE uPVC, TO APPROVED COLOUR.
- RAINWATER GOODS : TO BE uPVC / ALUMINIUM TO SPECIFICATION.
- BALCONIES: METAL FRAME AND HANDRAILS TO BE MILD STEEL GALVANISED AND PAINTED TO SELECTED COLOUR WITH SAFETY-RAILING BALUSTRADES.
- NOTE: FINISHES TO BE AGREED AT COMPLIANCE STAGE



BLOCK 2 - WEST ELEVATION
Scale 1:200@A1




BLOCK 2 - NORTH ELEVATION
Scale 1:200@A1



BLOCK 2 - EAST ELEVATION
Scale 1:200@A1



BLOCK 2 - SOUTH ELEVATION
Scale 1:200@A1

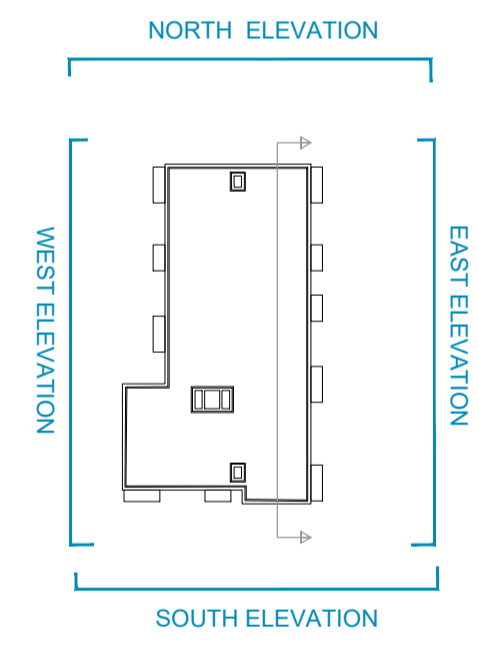

**KEY PLAN
NTS**



**SECTION
1:200@A1**

BLOCK 2 - SECTION
Scale 1:200@A1

NOTES:

DO NOT SCALE FROM DRAWINGS. WORK TO FIGURED DIMENSIONS ONLY. ARCHITECT TO BE NOTIFIED OF ALL DISCREPANCIES.

REVISIONS		
DATE	DESCRIPTION	No.

	PROJECT TITLE:	CLONBARRIS	DATE:	JUL'21	DRAWN BY:	IDF/PK
	DRAWING TITLE:	BLOCK 2 ELEVATIONS & SECTION	SCALE:	1:200 @ A1	REVISION:	
MR CROSSAN O'ROURKE MANNING ARCHITECTS 1 Grantham Street, Dublin 8, D08 A8Y9, Ireland Tel: 01-4788700 Fax: 01-4788711 E-Mail: mcm@mccorm.com		JOB NO:	19014	DRAWING NO:	PL322	