

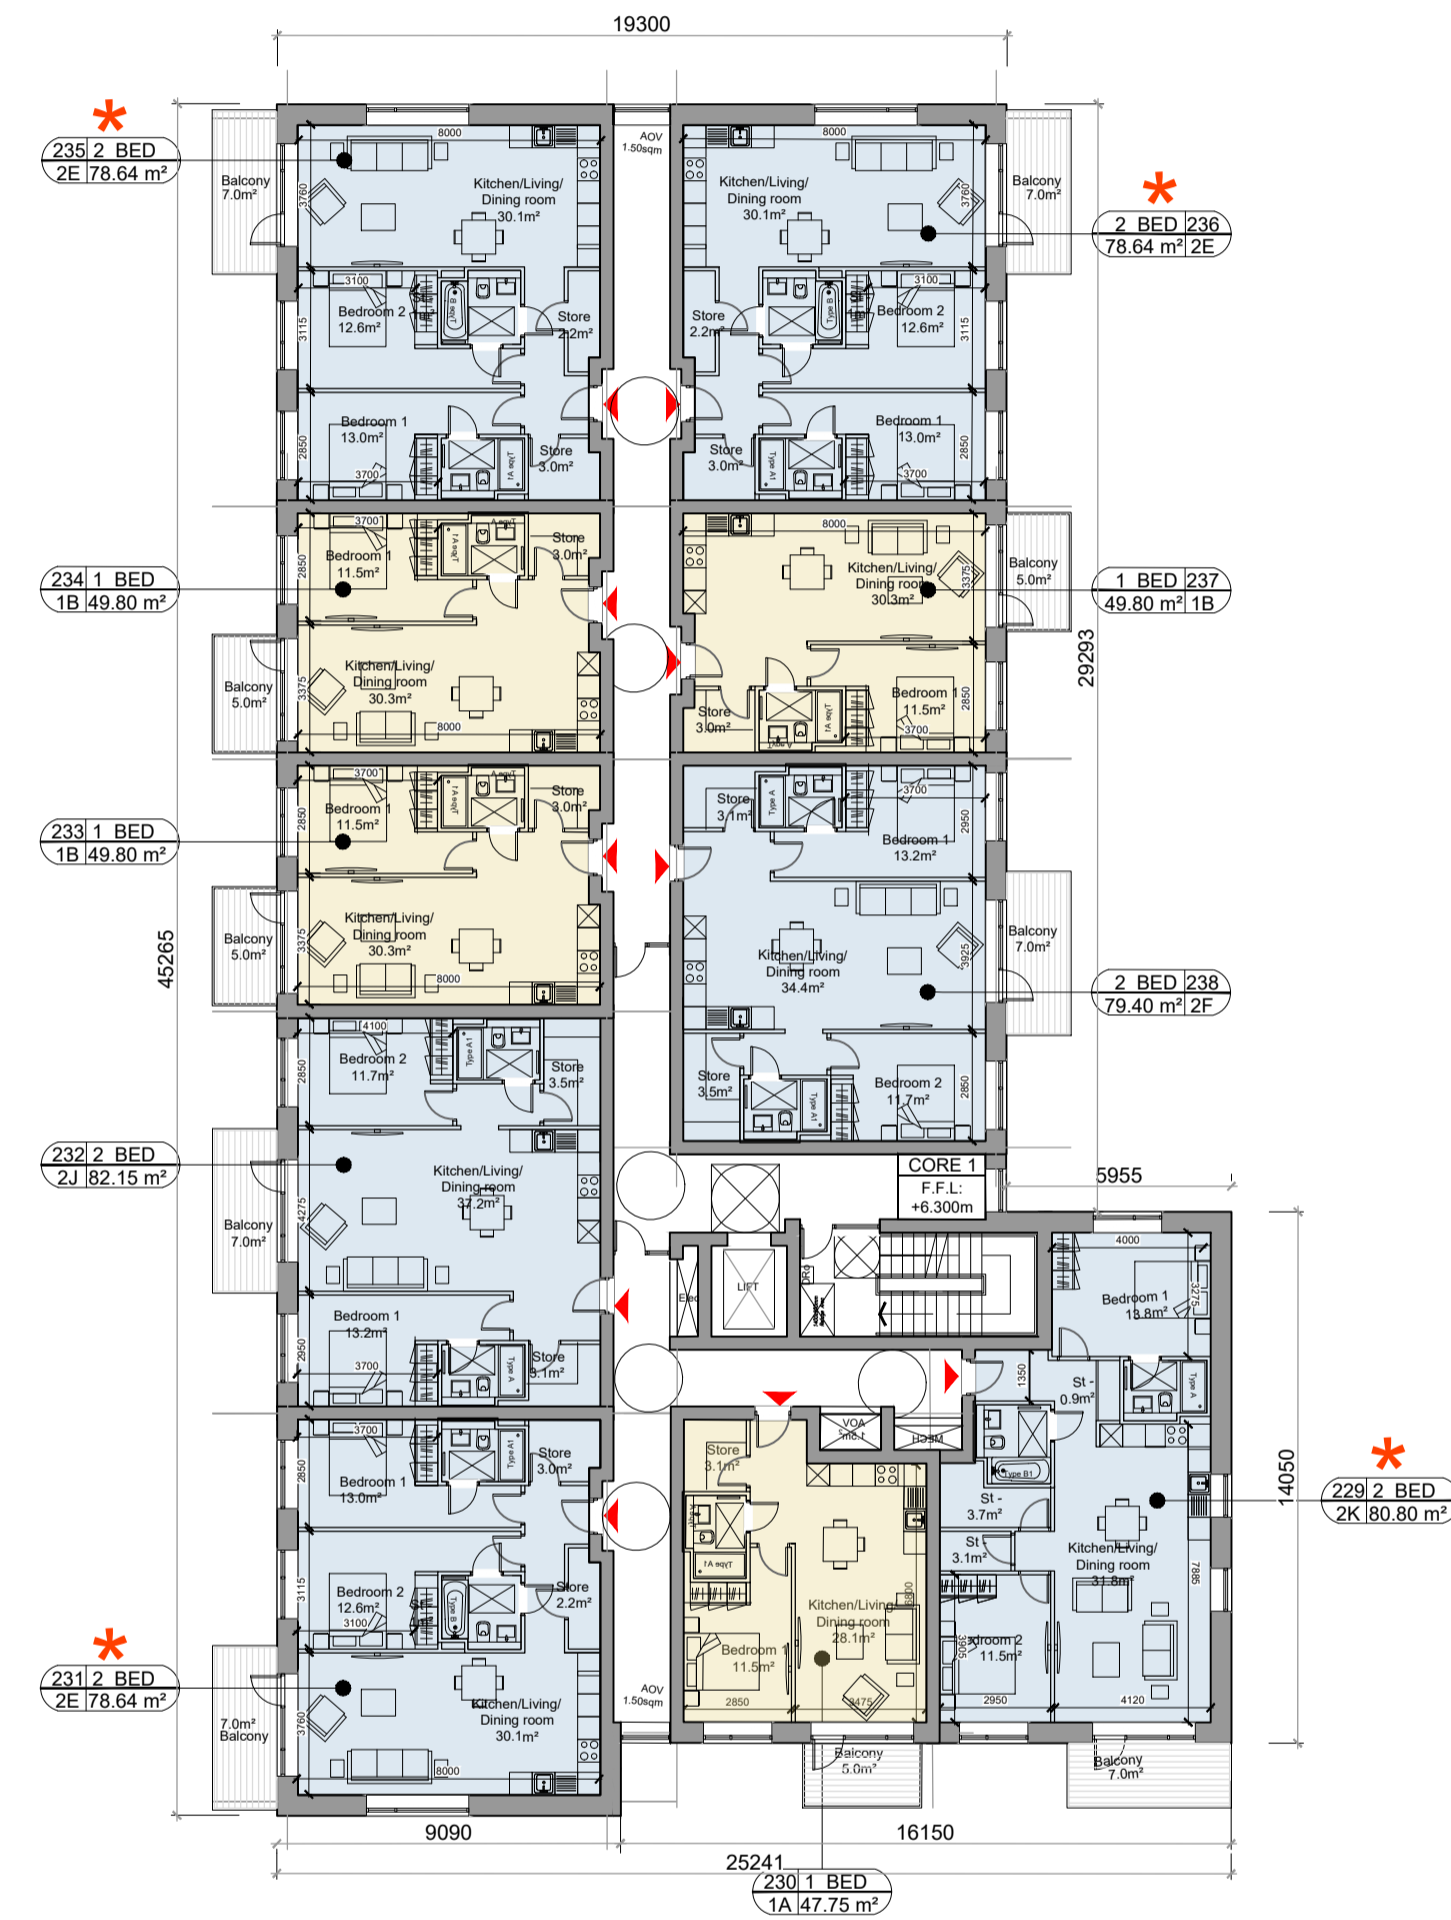


**GENERAL NOTES**


THIS DRAWING TO BE READ IN CONJUNCTION WITH ARCHITECT'S DRAWINGS, CONSULTANT ENGINEER'S DRAWINGS AND SPECIFICATIONS, AND LANDSCAPE ARCHITECT'S DRAWINGS AND SPECIFICATIONS.

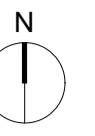

**BLOCK 3 - SECOND FLOOR PLAN**  
1:200@A1

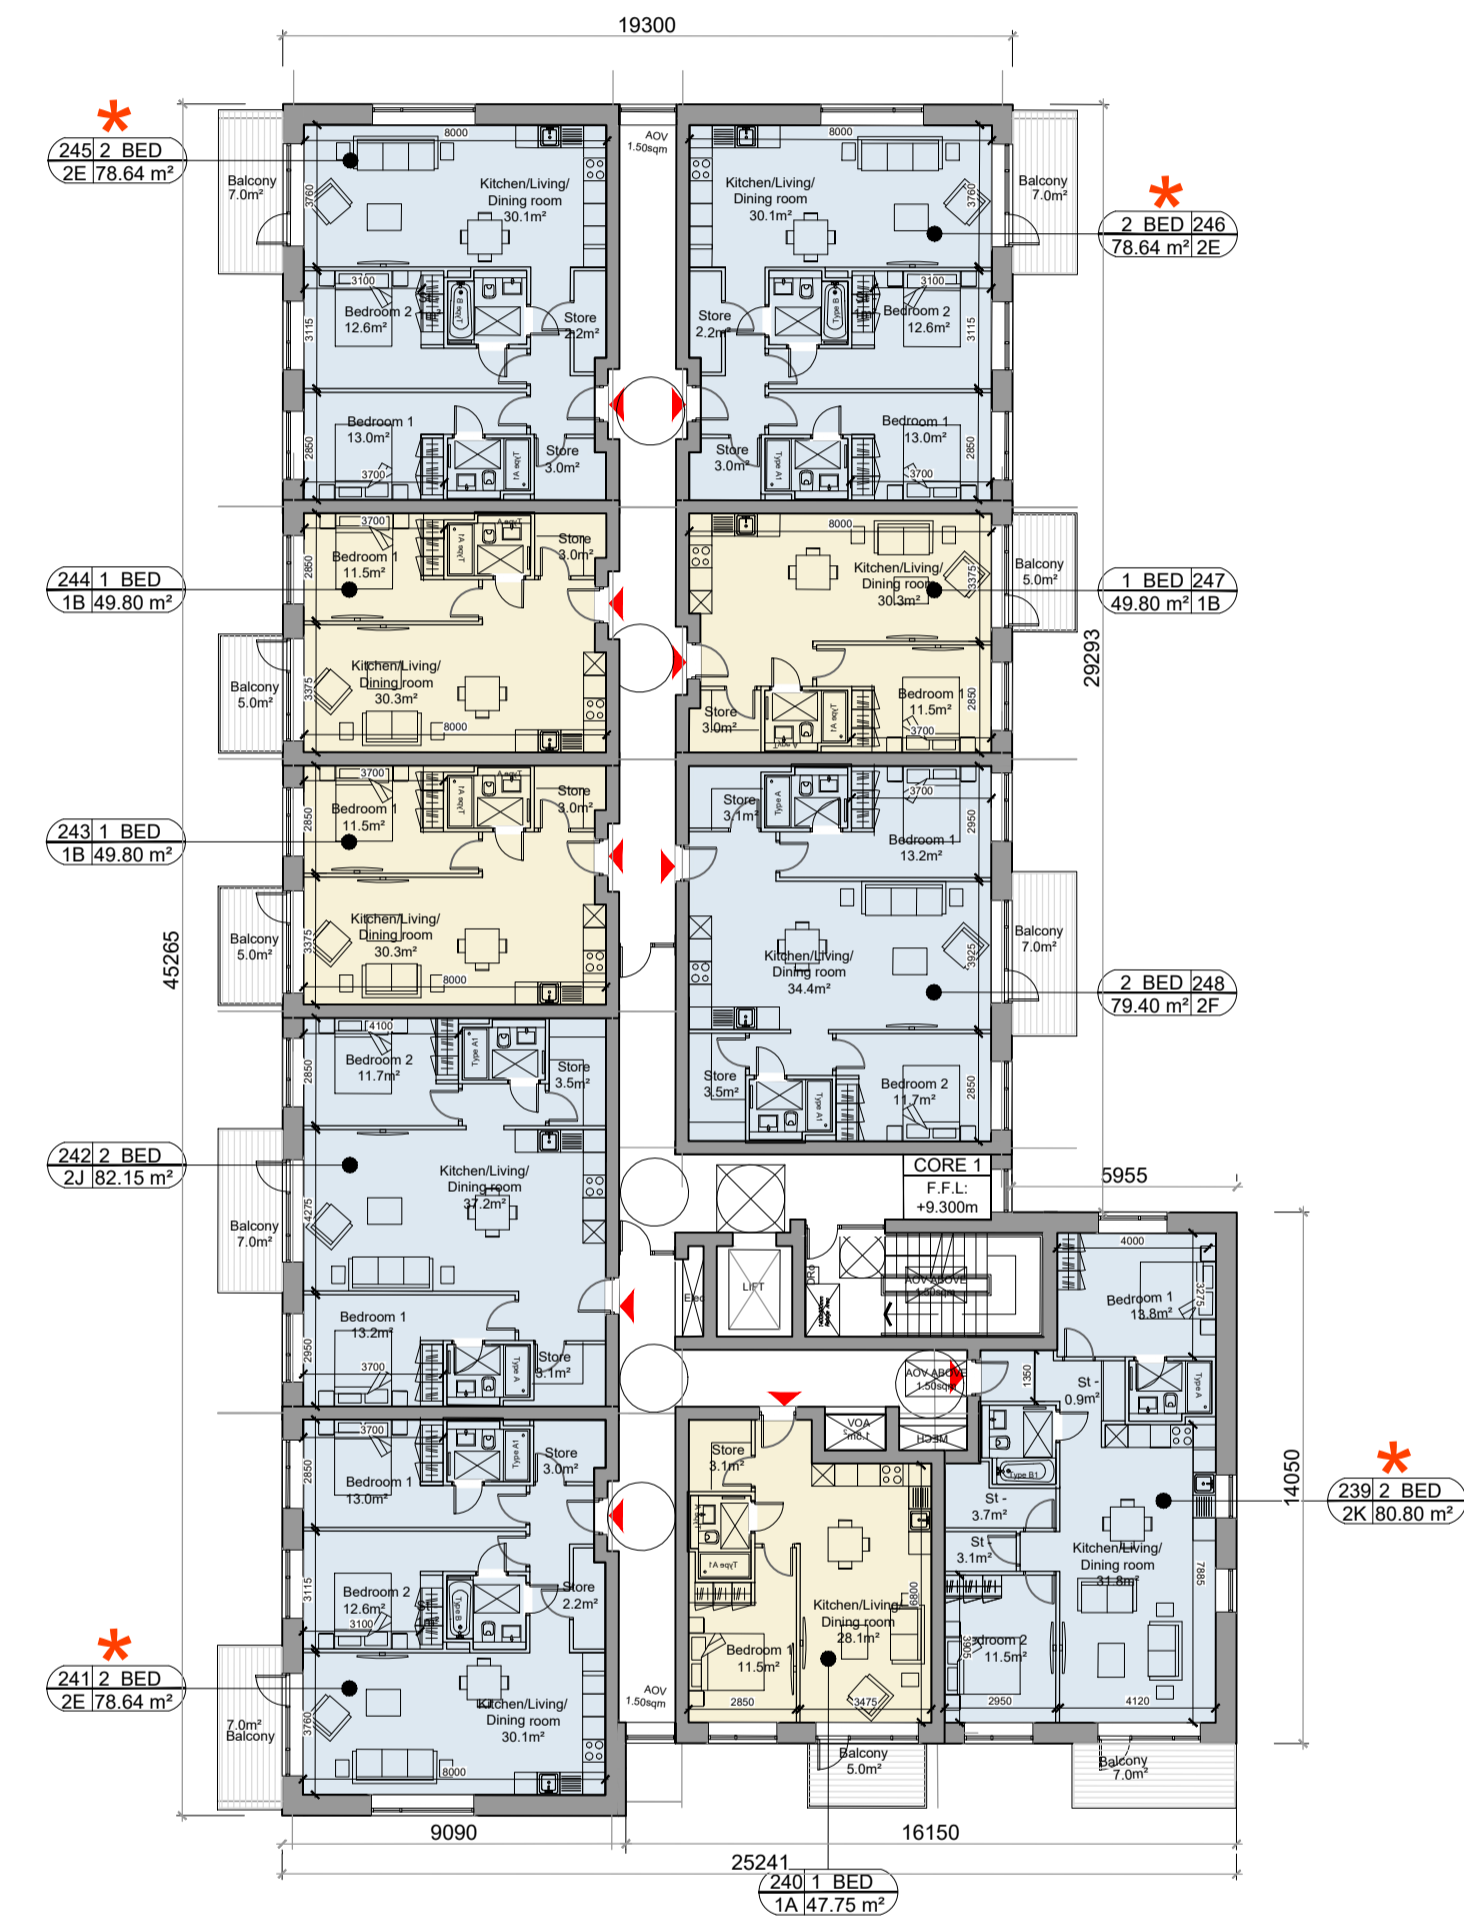

**BLOCK 3 - THIRD FLOOR PLAN**  
1:200@A1

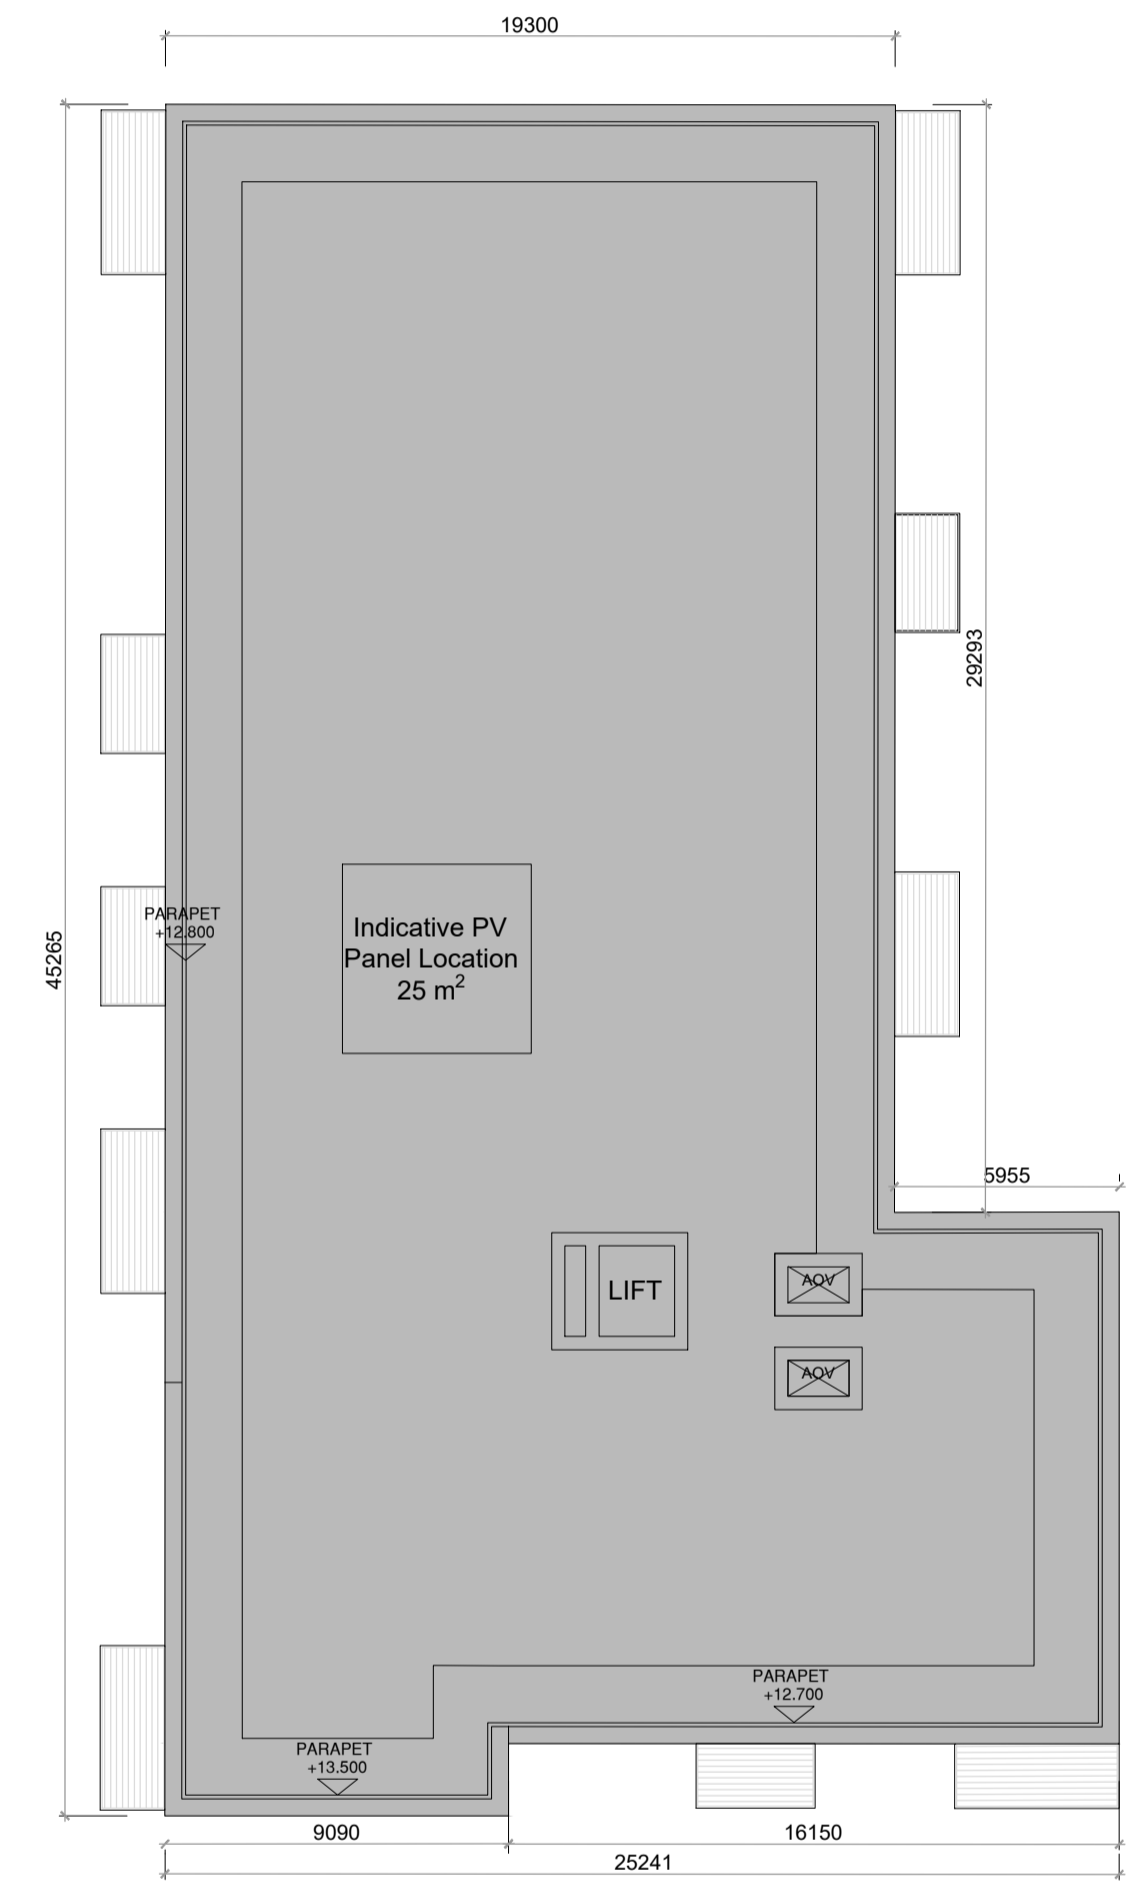

**BLOCK 3 - ROOF PLAN**  
1:200@A1

**LEGEND**

- \* Dual Aspect Unit
- CORE X Core No.
- F.F.L. +x.xxxm Finished Floor Level
- Apartment Number Apartment Number
- No. of Beds No. of Beds
- Apartment Area (m²) Apartment Area (m²)
- Apartment Type Apartment Type
- ▼ Apartment Entrance
- ST Store
- 1 Bed
- 2+1 Bed
- 2 Bed
- 3 Bed

**ACCOMMODATION UNITS**

APARTMENT BLOCK 3		38 no.
1Bed	n.16	42.1%
2Bed	n.22	57.9%
<b>DUAL ASPECT</b>	<b>n.16</b>	<b>42.1%</b>

**NOTES:**

DO NOT SCALE FROM DRAWINGS. WORK TO FIGURED DIMENSIONS ONLY. ARCHITECT TO BE NOTIFIED OF ALL DISCREPANCIES.

REVISIONS		
DATE	DESCRIPTION	No.

<b>M C O R M</b> MR CROSSAN O'ROURKE MANNING ARCHITECTS	PROJECT TITLE: CLONBURRIS	DATE: NOV21	DRAWN BY: IDF/PK
	DRAWING TITLE: <b>BLOCK 3</b> Second, Third and Roof Floor Plans	SCALE: 1:200 @ A1	REVISION: 
	JOB NO: 19014		DRAWING NO: PL331