


GENERAL NOTES

THIS DRAWING TO BE READ IN CONJUNCTION WITH ARCHITECT'S DRAWINGS, CONSULTANT ENGINEERS DRAWINGS AND SPECIFICATIONS, AND LANDSCAPE ARCHITECT'S DRAWINGS AND SPECIFICATIONS.

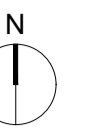

KEY SITE PLAN NTS



BLOCK 3 - EAST ELEVATION
Scale 1:200@A1



BLOCK 3 - NORTH ELEVATION
Scale 1:200@A1




BLOCK 3 - WEST ELEVATION
Scale 1:200@A1



BLOCK 3 - SOUTH ELEVATION
Scale 1:200@A1

NOTES ON FINISHES:

- ROOF : APARTMENT FLAT ROOF AREAS TO BE FINISHED WITH SELECTED SINGLE PLY MEMBRANE.
- WALLS : TO BE FINISHED IN SELECTED BRICKWORK IN TWO SELECTED COLORS, RENDER IN SELECTED COLOR AS INDICATED. SELECTED STONE CLADDING, AS INDICATED.
- WINDOWS/DOOR: ALL WINDOWS AND DOORS, FRAMES AND LEAVES, TO BE uPVC, TO APPROVED COLOUR.
- RAINWATER GOODS : TO BE uPVC / ALUMINIUM TO SPECIFICATION.
- BALCONIES: METAL FRAME AND HANDRAILS TO BE MILD STEEL GALVANISED AND PAINTED TO SELECTED COLOUR WITH SAFETY-RAILING BALUSTRADES.
- NOTE: FINISHES TO BE AGREED AT COMPLIANCE STAGE

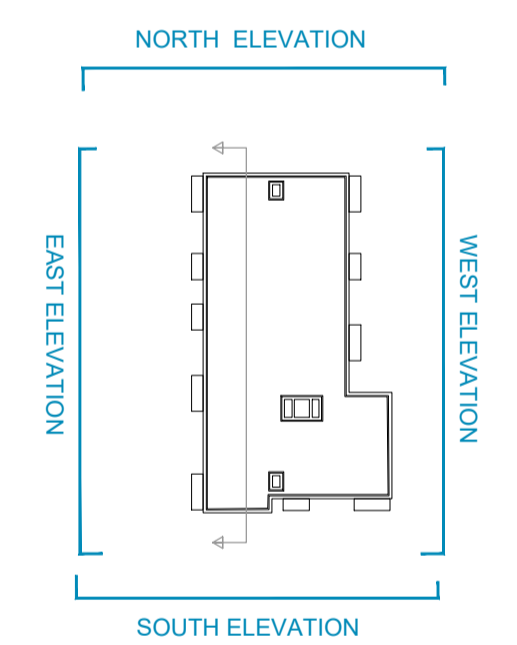

KEY PLAN NTS



BLOCK 3 - SECTION
Scale 1:200@A1

NOTES:

DO NOT SCALE FROM DRAWINGS. WORK TO FIGURED DIMENSIONS ONLY. ARCHITECT TO BE NOTIFIED OF ALL DISCREPANCIES.

REVISIONS

| DATE | DESCRIPTION | No. |
|------|-------------|-----|
| | | |
| | | |
| | | |
| | | |
| | | |

| | | | | | | |
|--|----------------|---------------------------------|-------------|------------|-----------|--------|
| M ^R CROSSAN O'ROURKE MANNING ARCHITECTS | PROJECT TITLE: | CLONBURRIS | DATE: | JUL'21 | DRAWN BY: | IDF/PK |
| | DRAWING TITLE: | BLOCK 3 ELEVATIONS & SECTION | SCALE: | 1:200 @ A1 | REVISION: | |
| | JOB NO: | 19014 | DRAWING NO: | PL332 | | |
| | | | | | | |