


NOTES:
 THIS DRAWING IN WHOLE OR IN PART SHALL NOT BE COPIED WITHOUT THE PRIOR PERMISSION OF McARDLE DOYLE LTD.
 ALL WORKS TO COMPLY WITH THE CURRENT BUILDING REGULATIONS.
 DO NOT SCALE.
 ORDNANCE SURVEY IRELAND LICENCE No. AR 0105721
 © ORDNANCE SURVEY IRELAND / GOVERNMENT OF IRELAND



LEGEND

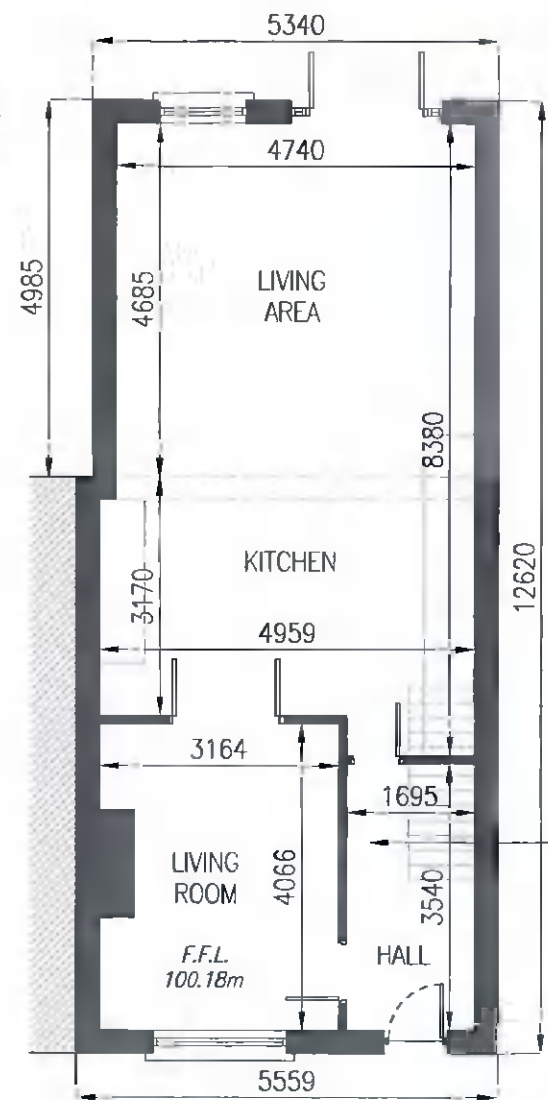

EXISTING GROUND FLOOR AREA 68.6m²



EXISTING FRONT ELEVATION (SOUTH)
 SCALE 1:100

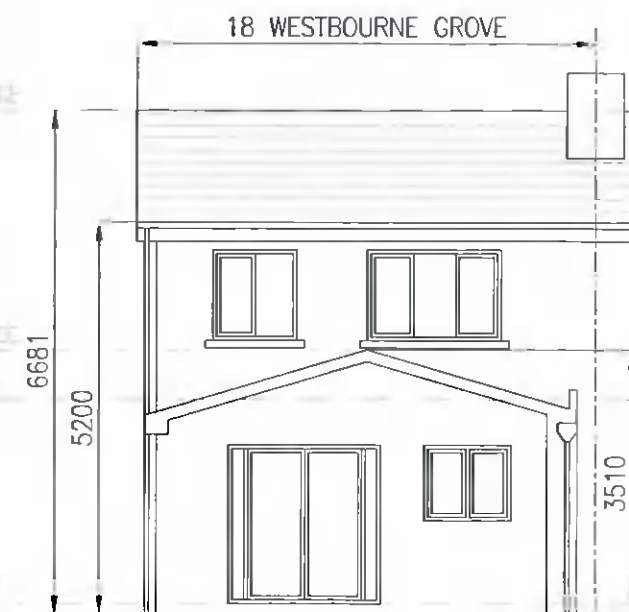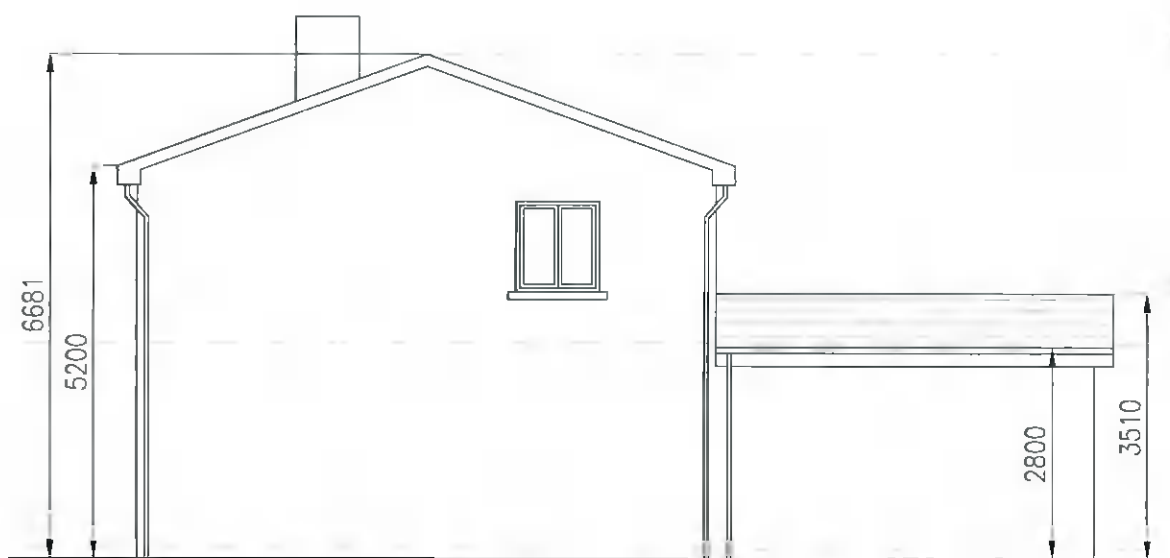

ISSUED FOR PLANNING APPLICATION	KOB	21.12.21
Rev	Description	By Date

McArdle Doyle
 Second Floor Exchange Building The Long Walk Dundalk, Co. Louth

Chartered Engineers
 Architectural Services & Project Managers

mail@mcardle-doyle.ie
 +353(0) 42 942 9052

PROJECT:
 18 WESTBOURNE GROVE,
 DEANSRATH, DUBLIN 22

CLIENT:
 ANTHONY KEARNEY

DRAWING TITLE:
 EXISTING GROUND FLOOR PLAN
 EXISTING ELEVATIONS

Date	Drawn	Checked	Approved
21/12/21	BMcD	KOB	RMCA
Scale at A3	Drawing Number	Status	Rev.
1:100	P2049.WBG.A01	PL	-