





Existing Front Elevation
Scale 1:200




Existing Rear Elevation
Scale 1:200

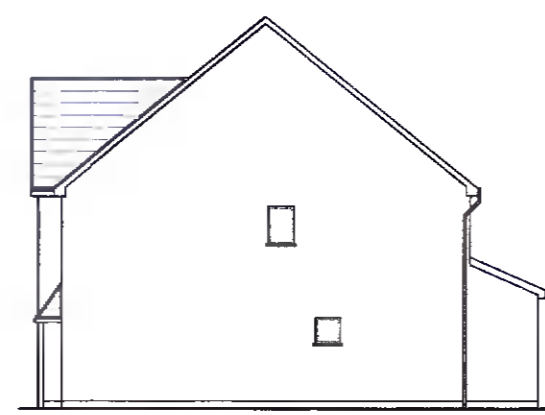


Existing Side (North) Elevation
Scale 1:200

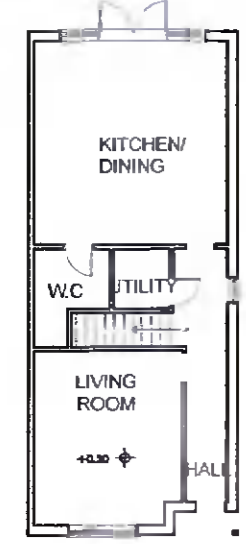


Existing Ground Floor Plan
Scale 1:200
Area 64.26 sq.m

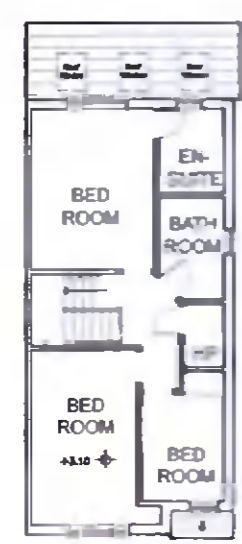

Existing First Floor Plan
Scale 1:200
Area 54.99 sq.m

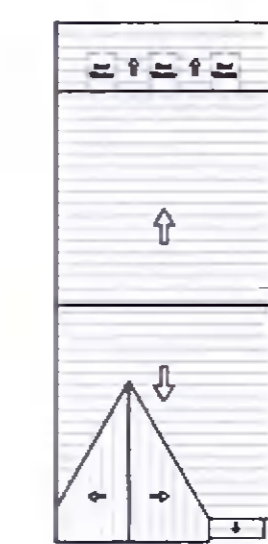


Existing Roof Plan
Scale 1:200

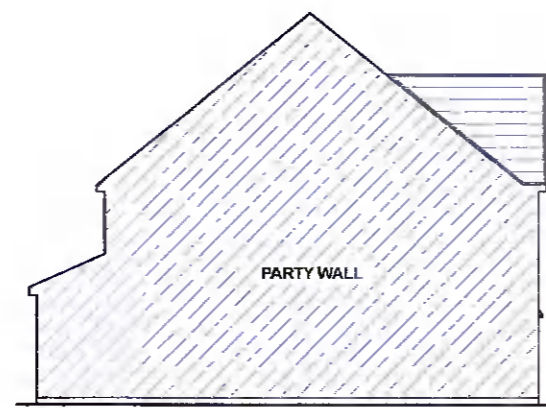


Existing Side (South) Elevation
Scale 1:200




Proposed Front Elevation
Scale 1:100

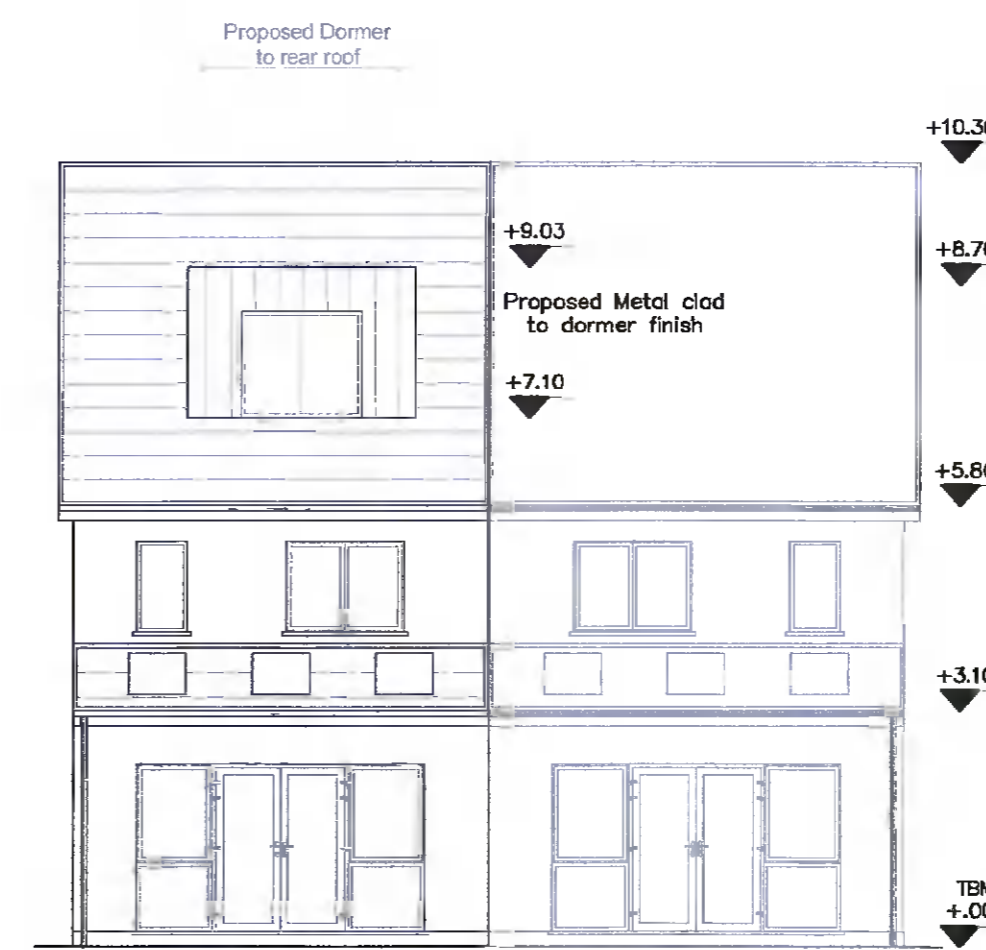


Proposed Rear Elevation
Scale 1:100

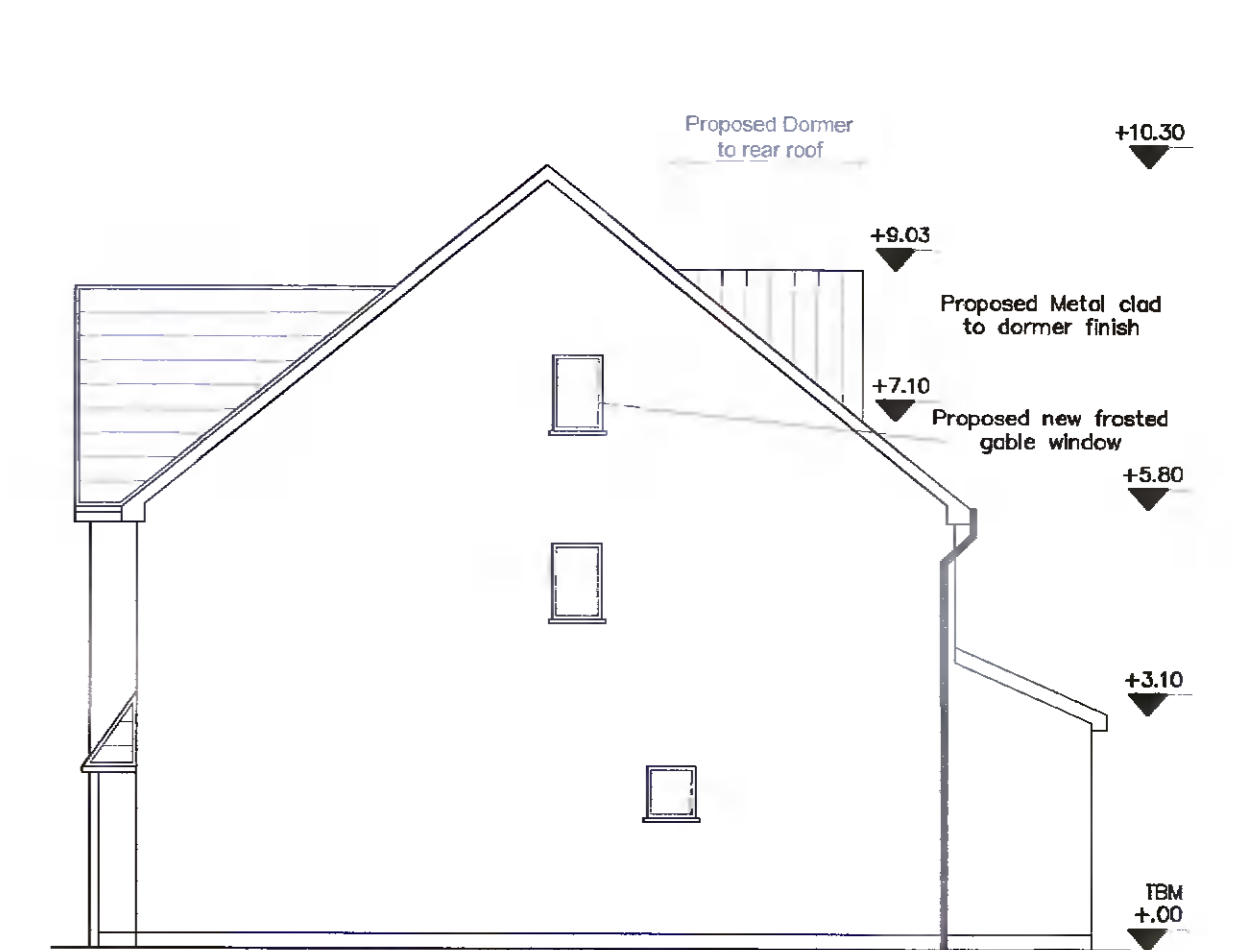


Proposed Side (North) Elevation
Scale 1:100

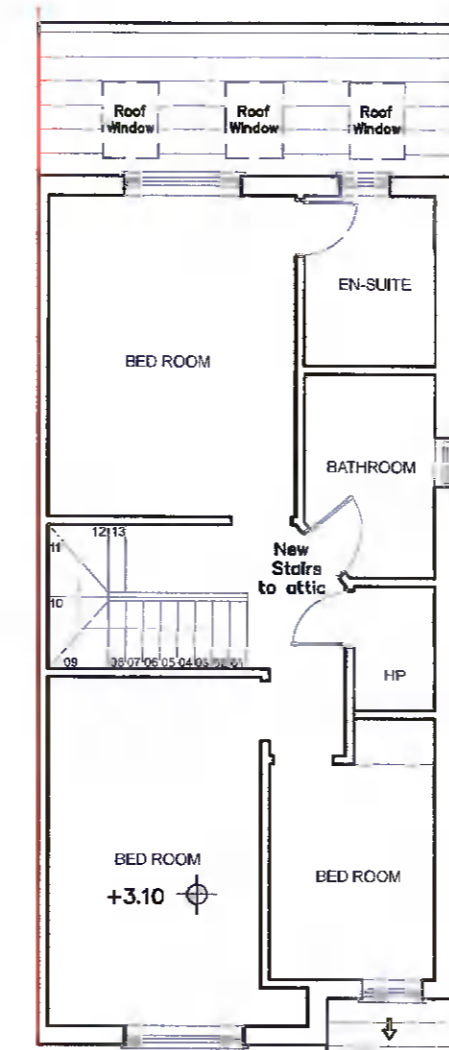


Proposed First Floor Plan
Scale 1:100
Area 54.99 sq.m

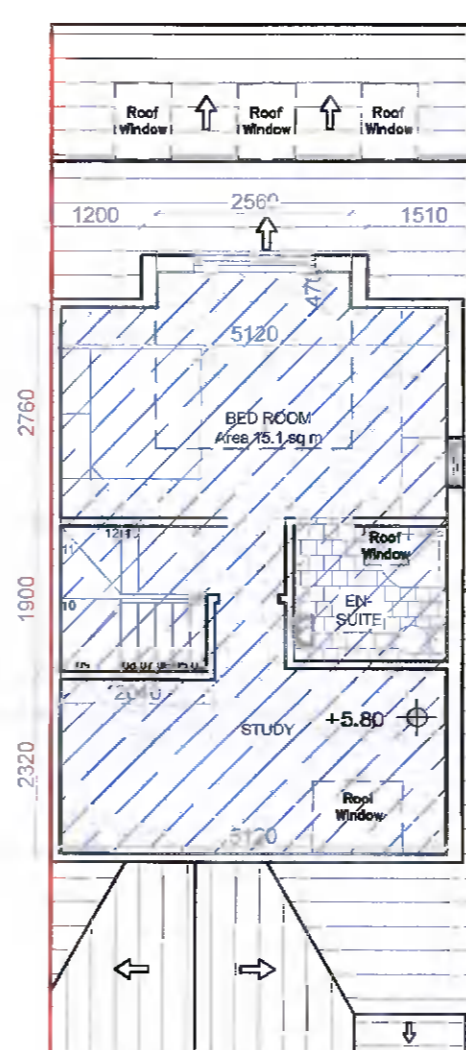

Proposed Attic Floor Plan
Scale 1:100
Area: 35.84 sq.m

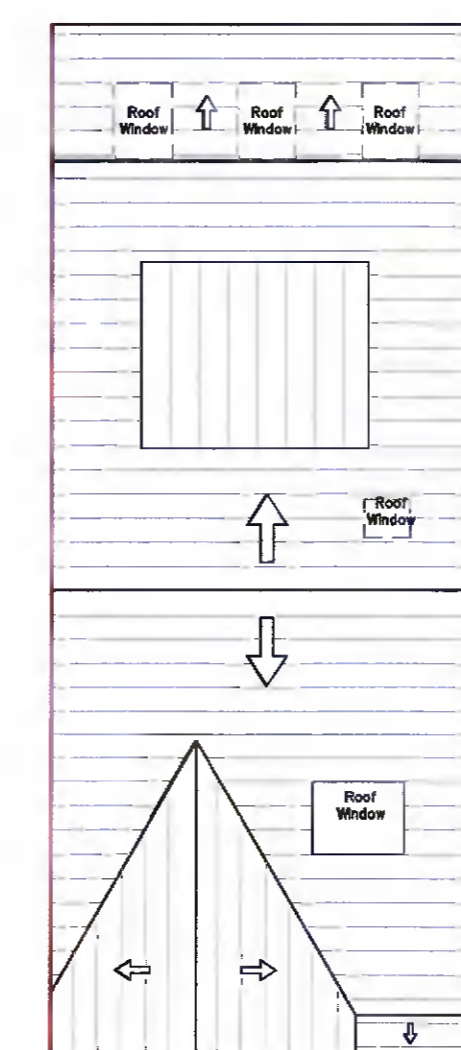

Proposed Roof Plan
Scale 1:100

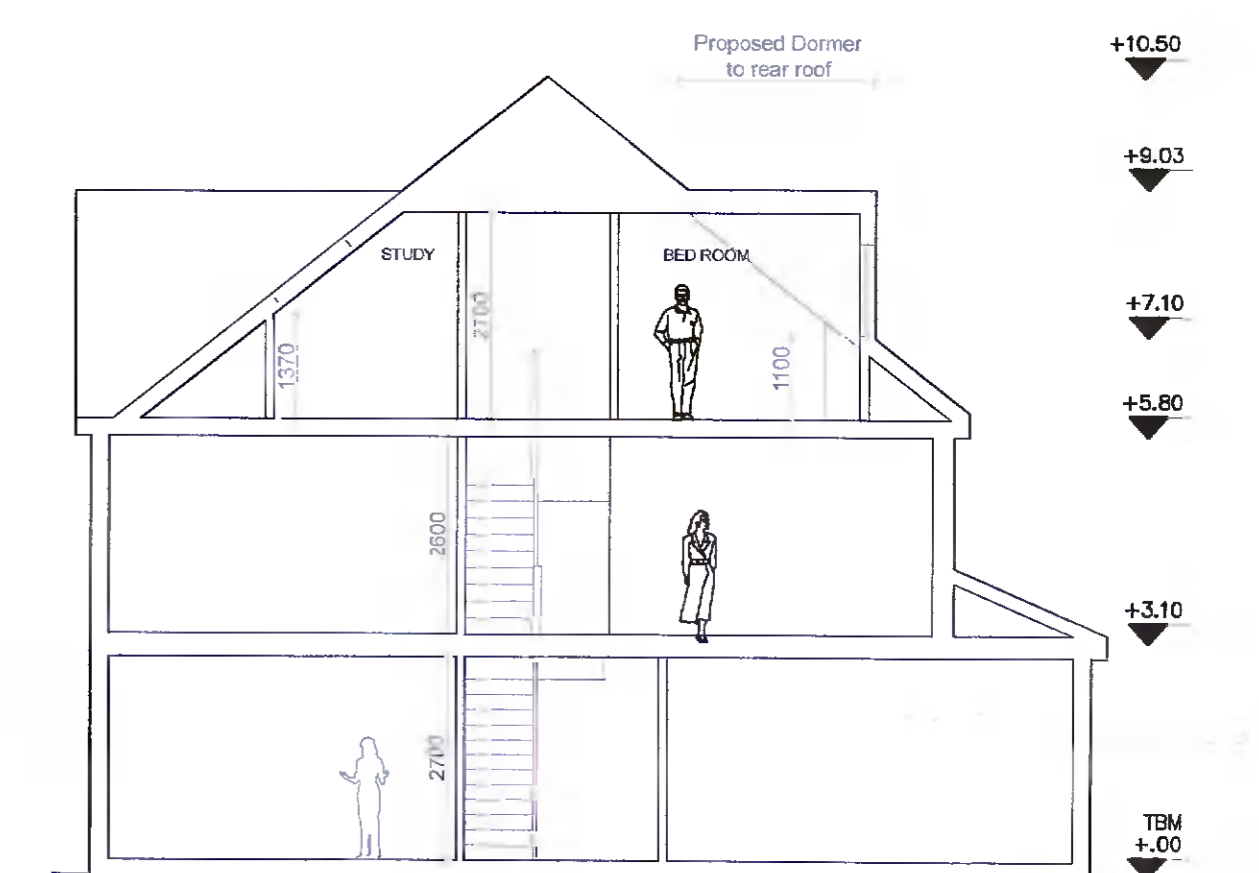


Proposed Section
Scale 1:100



Proposed Site Plan
Scale 1:200




Existing Contiguous Front Elevation
Scale 1:200

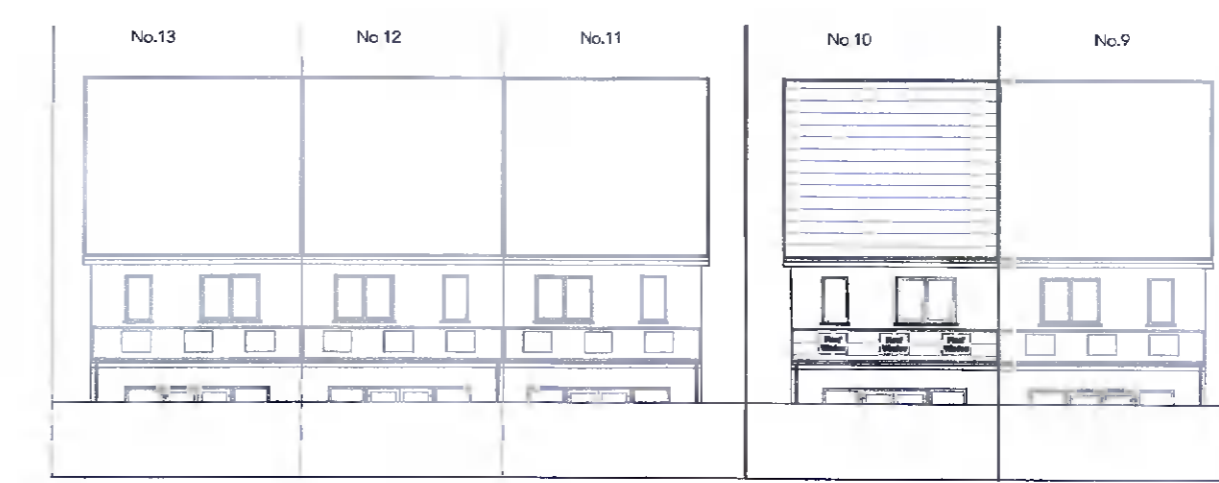

Existing Contiguous Rear Elevation
Scale 1:200



Proposed Contiguous Front Elevation
Scale 1:200

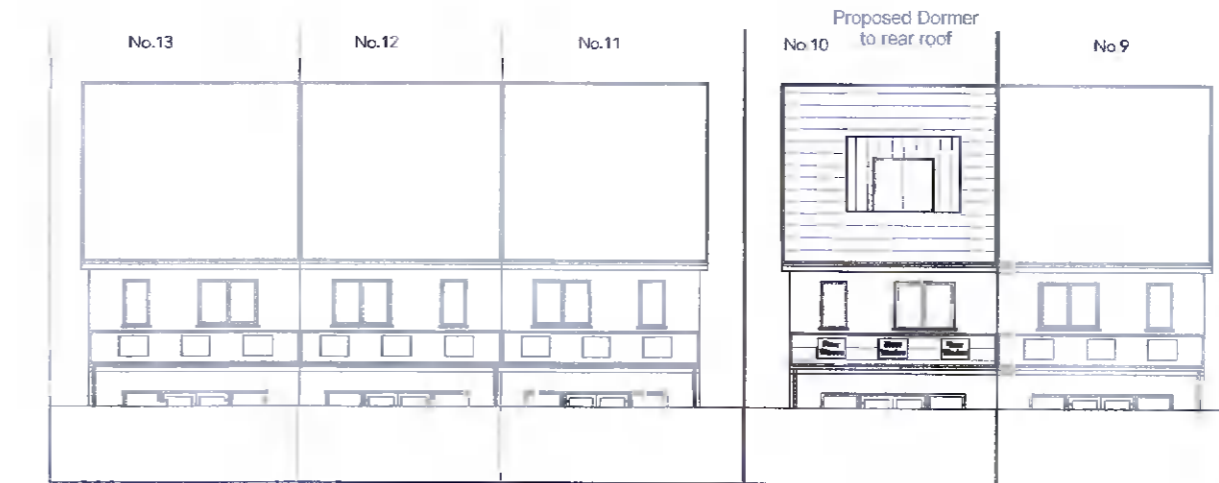

Proposed Contiguous Rear Elevation
Scale 1:200

CLIENT
RUTA-VYSNIAUSKAITE

PROJECT
PERMISSION FOR ROOF WINDOW TO FRONT ROOF, ATTIC CONVERSION TO CREATE EXTRA BEDROOM WITH DORMER TO REAR ROOF

SCALE: 1:100, 1:200 DATE: 21.11.2021

CHECKED: AD DRAWN: SN

2258-R.Vysniauskaitė Drg.no: 2258/PLN/01

Address
10-KINGSWOOD-MEWS,DUBLIN-24

DRAWING NUMBER REVISION
PLAN-01 00

JEA Park House, Ballisk Court, Donabate, Co. Dublin, P. 01-8958551 E. info@jearchitecture.ie
Joseph English E. info@jearchitecture.ie

RIAI