


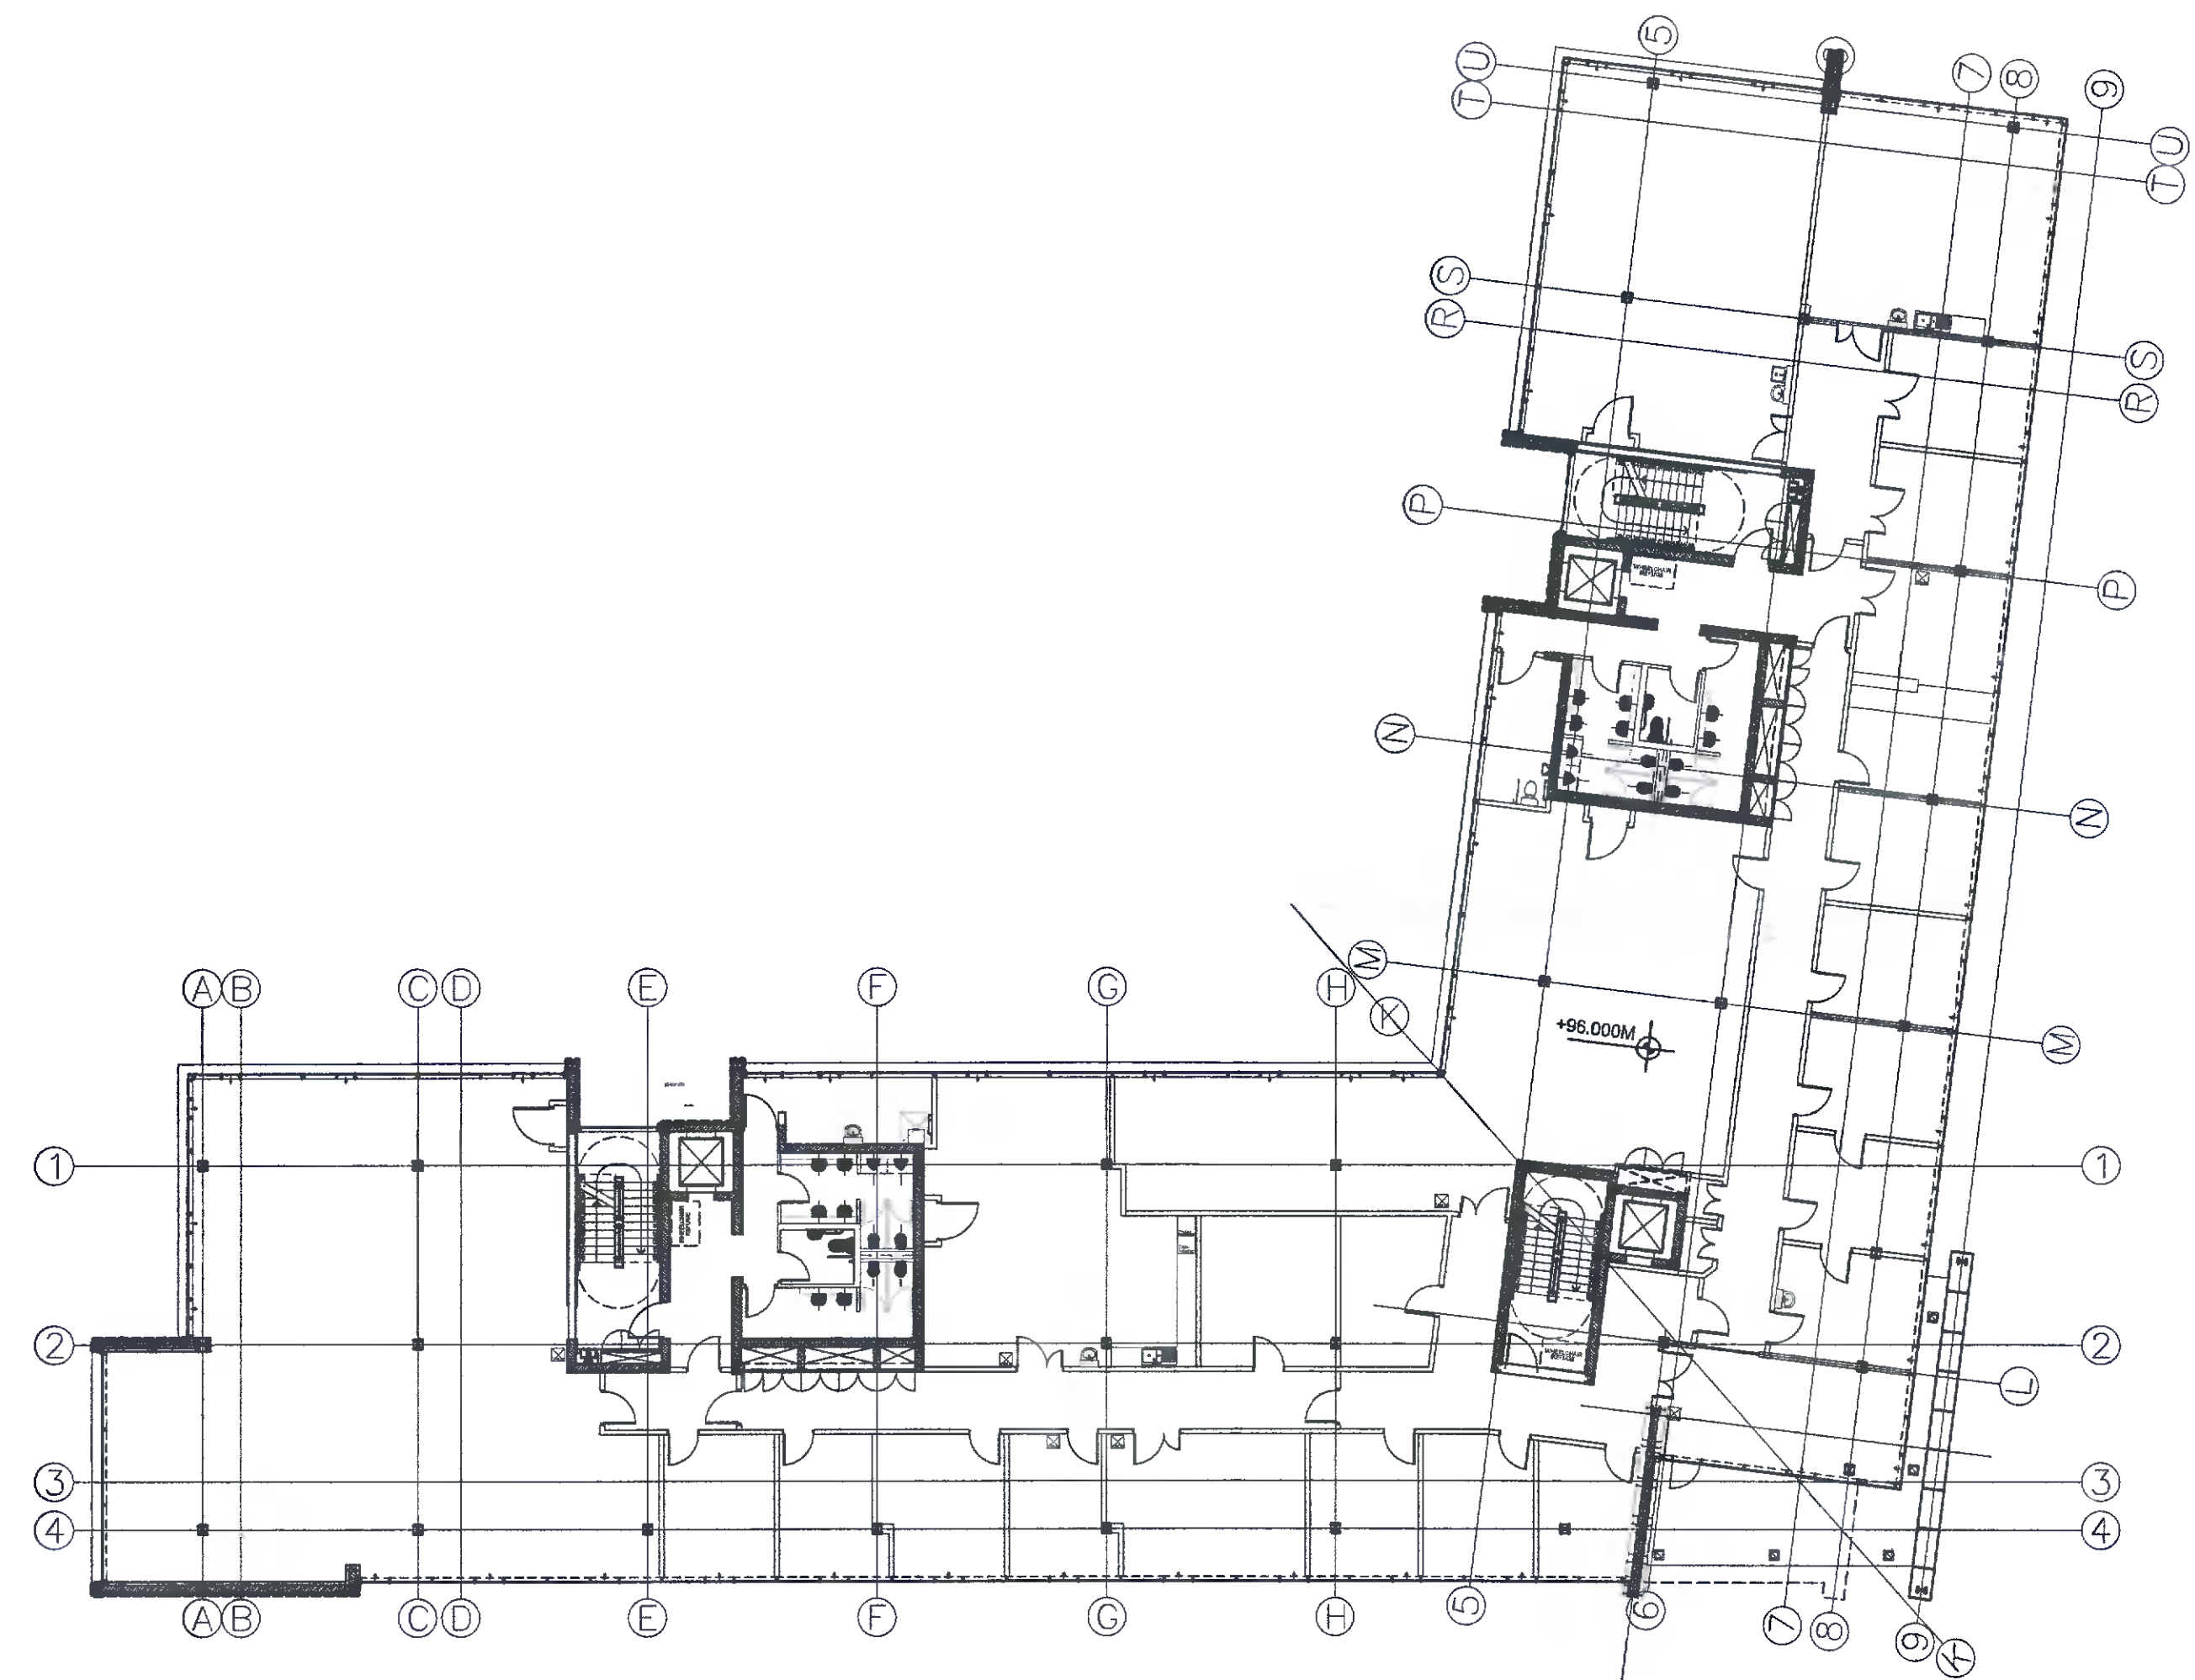

First Floor Plan (Scale 1:200) 

No changes proposed.



Second Floor Plan (Scale 1:200) 

No changes proposed.

-  Area subject to change of use
-  Area which this application applies to.

Do not scale. Figure dimensions only.
Architect to be informed of any discrepancies.

REV	DATE	DRN	DESCRIPTION
A	16.12.21	JR	Issue for Planning



Priority
58 Morgan Road,
Blackrock,
Dublin A94 X29H
Tel: 4353 1485 3361
Email: info@paulbyrnearchitects.ie
Web: www.paulbyrnearchitects.ie

JOB TITLE: Junction House, Airton Road and Greenhills Road, Tallaght, D24
CLIENT: KTPCC Development Company Limited
DRAWINGS: First Floor & Second Floor Plan

Scale: 1:200 @ A1	Drawn: AW
Date: December 2021	Checked: PB
Purpose of Issue: Planning	
Job No: 20188	Drawing No: P103
	Revision: A