
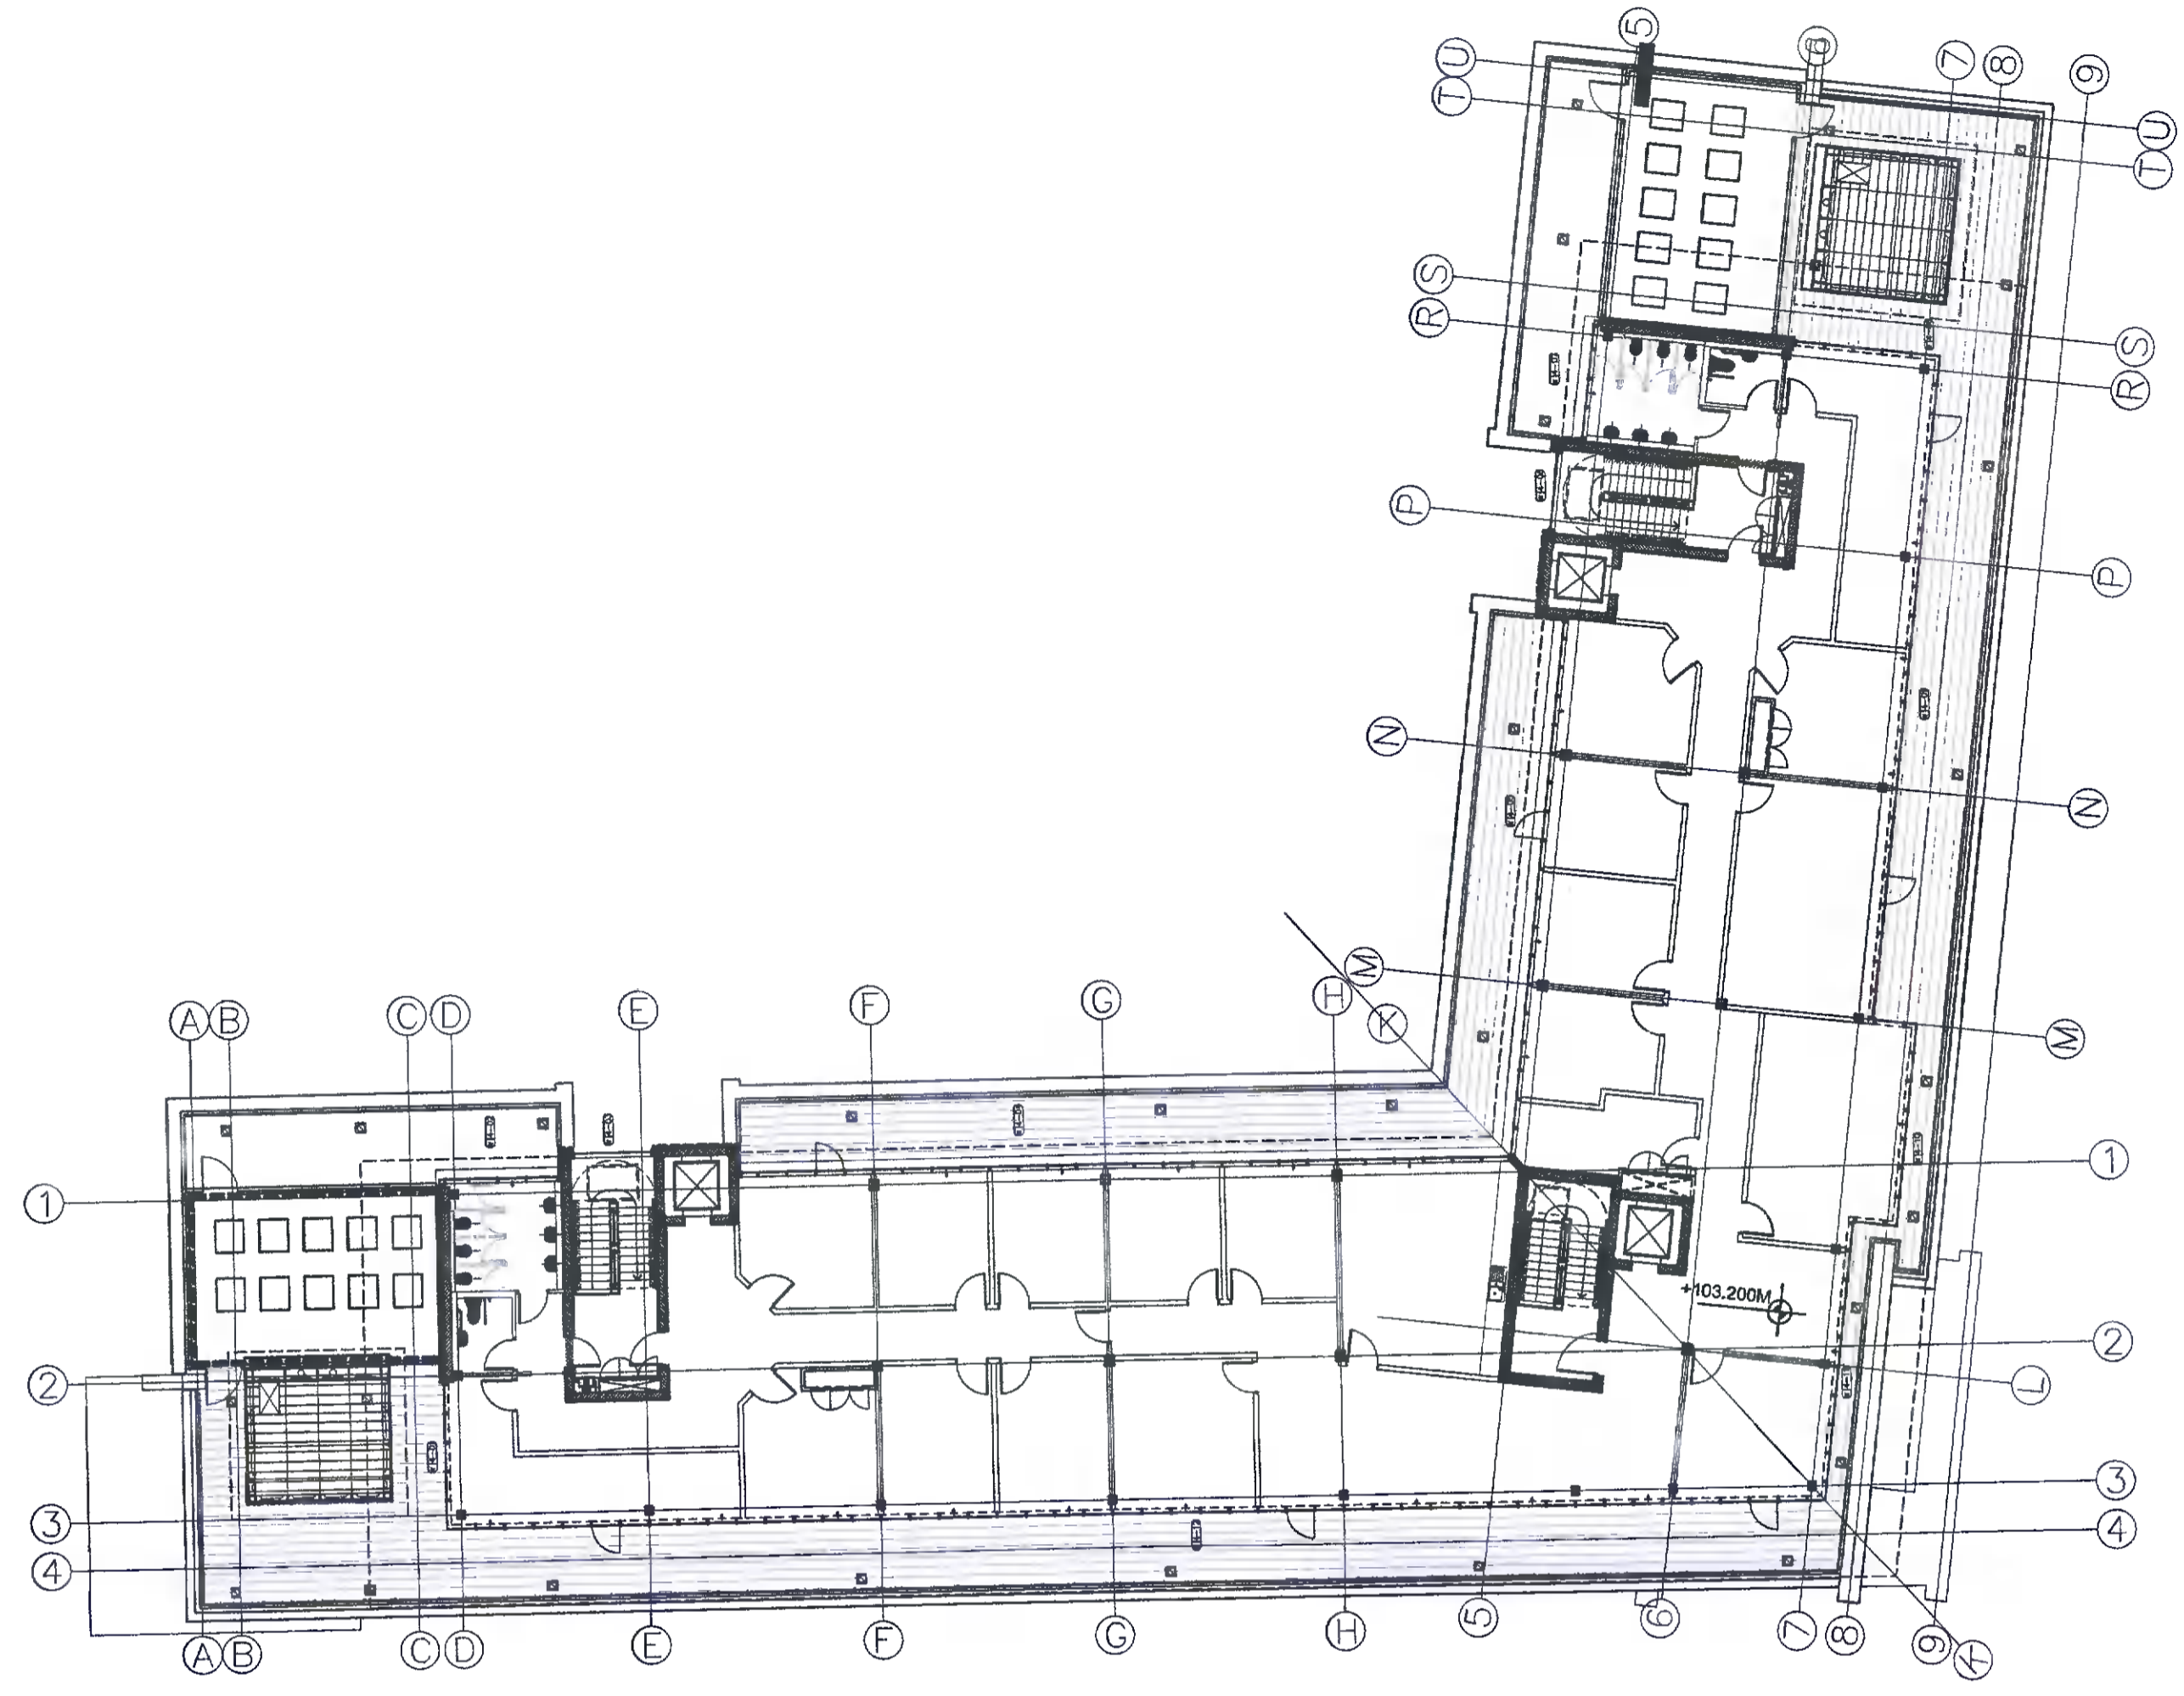



Third Floor Plan (Scale 1:200)   
 No changes proposed.

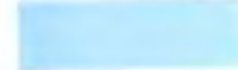


Fourth Floor Plan (Scale 1:200)   
 No changes proposed.

 Area subject to change of use  
 Area which this application applies to.

Do not scale. Figure dimensions only.  
 Architect to be informed of any discrepancies.

REV	DATE	DRN	DESCRIPTION
A	16.12.21	JR	Issue for Planning

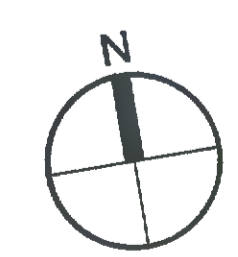Paul Byrne Architects  
 PBA  
 PAUL BYRNE ARCHITECTS  
 Email: info@paulbyrnearchitects.ie  
 Web: www.paulbyrnearchitects.ie

JOB TITLE: Junction House, Ailton Road and Greenhills Road, Tallaght, D24  
 CLIENT: KTPCC Development Company Limited  
 DRAWINGS: Third Floor and Fourth Floor Plan

Scale: 1:200 @ A1	Drawn: ADO
Date: December 2021	Checked: PB
Purpose of Issue: Planning	
Job No: 20188	Drawing No: P104
	Revision: A