




PROPOSED GROUND FLOOR PLAN

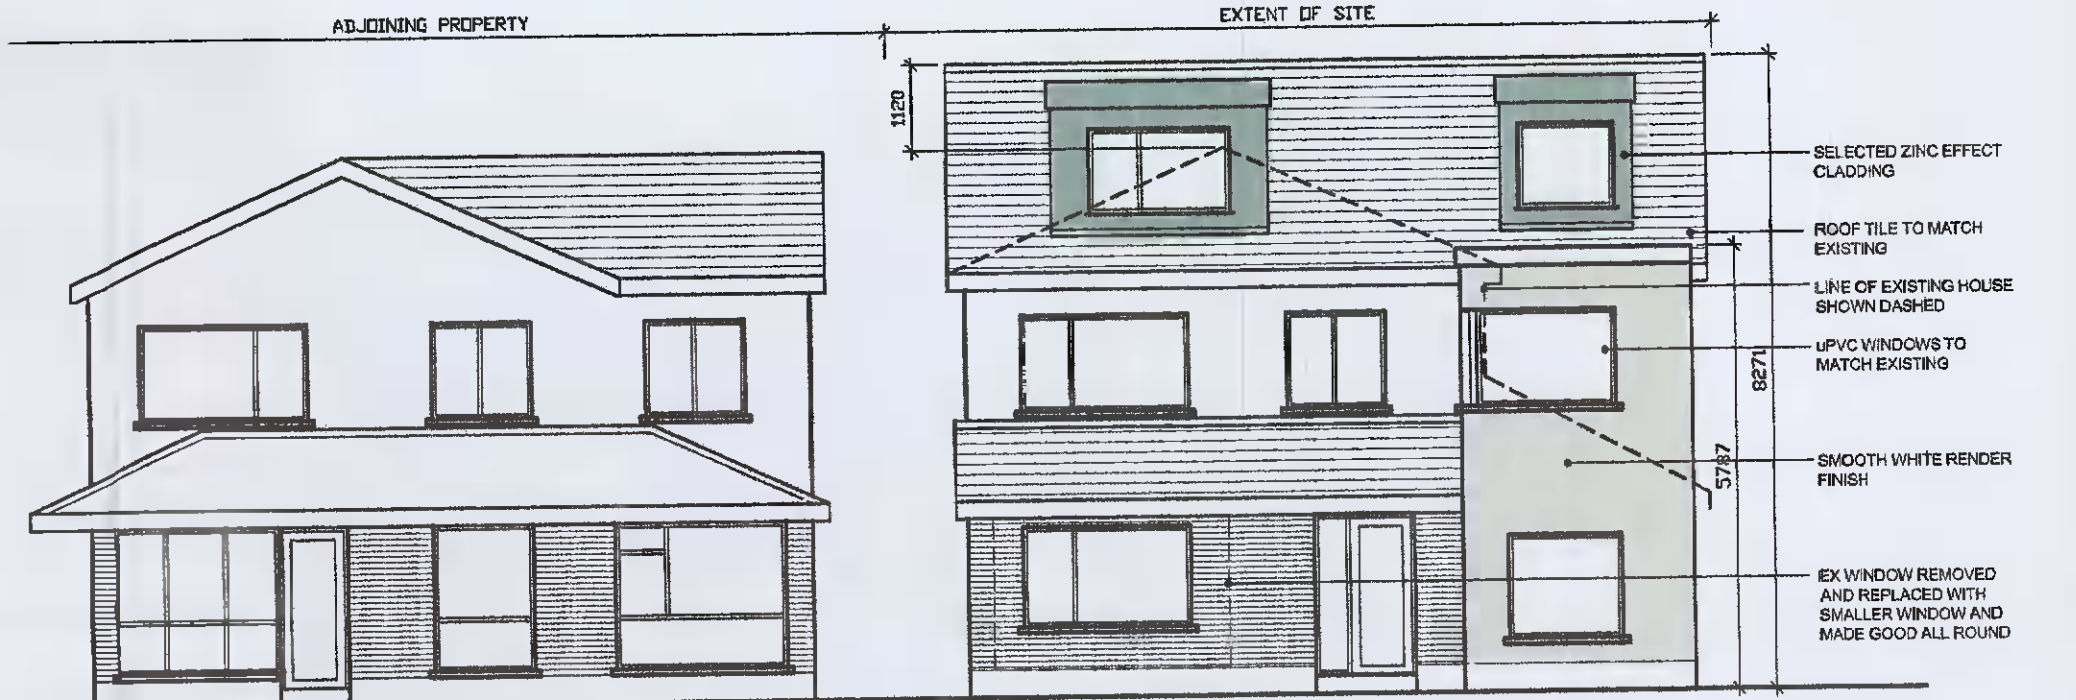


PROPOSED WEST ELEVATION  
CONTIGIOUS ELEVATION

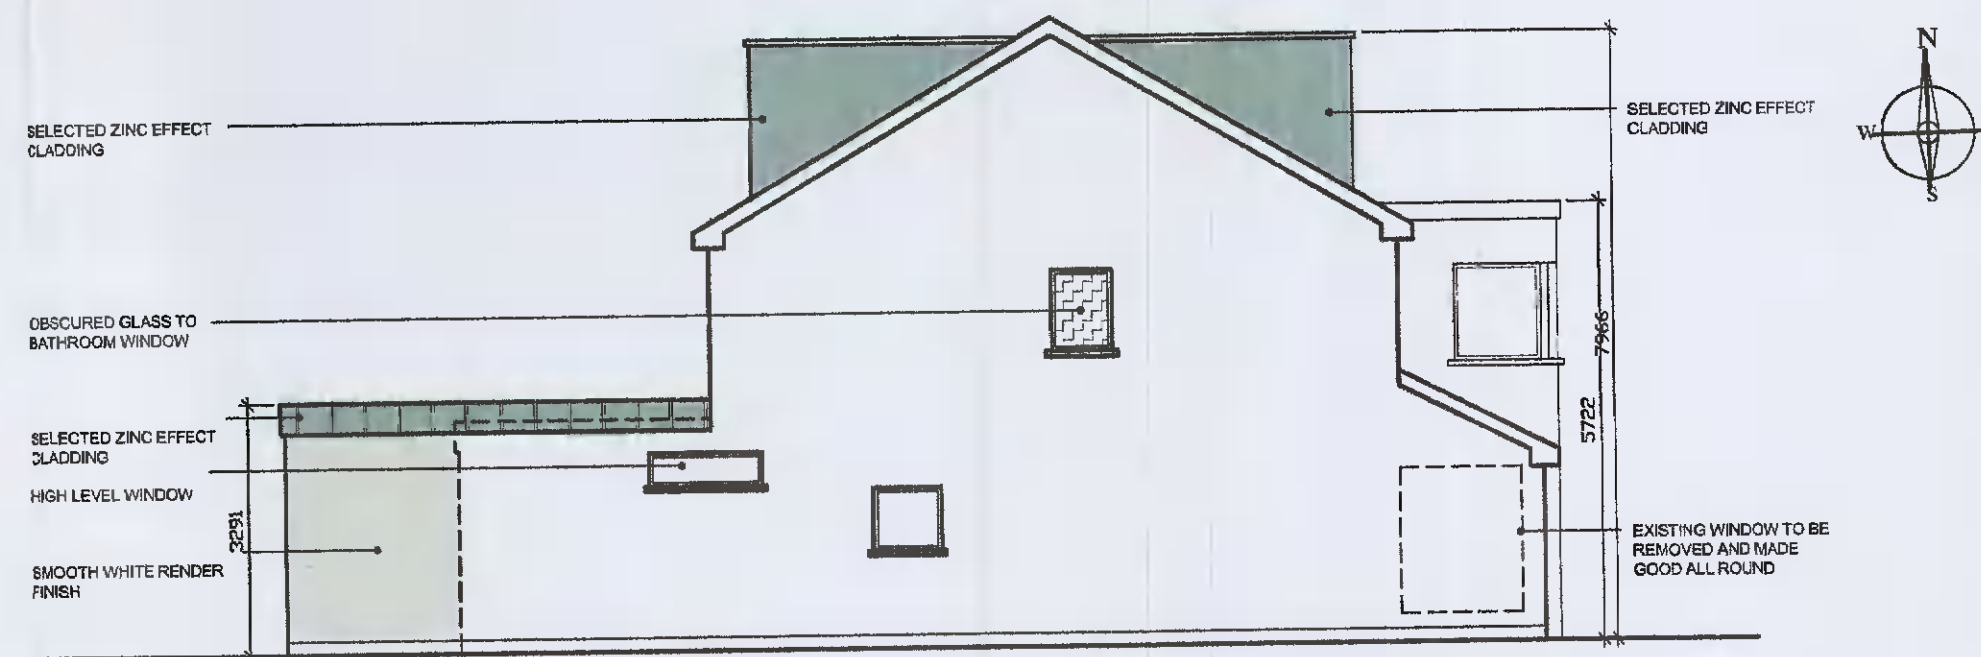


PROPOSED NORTH ELEVATION

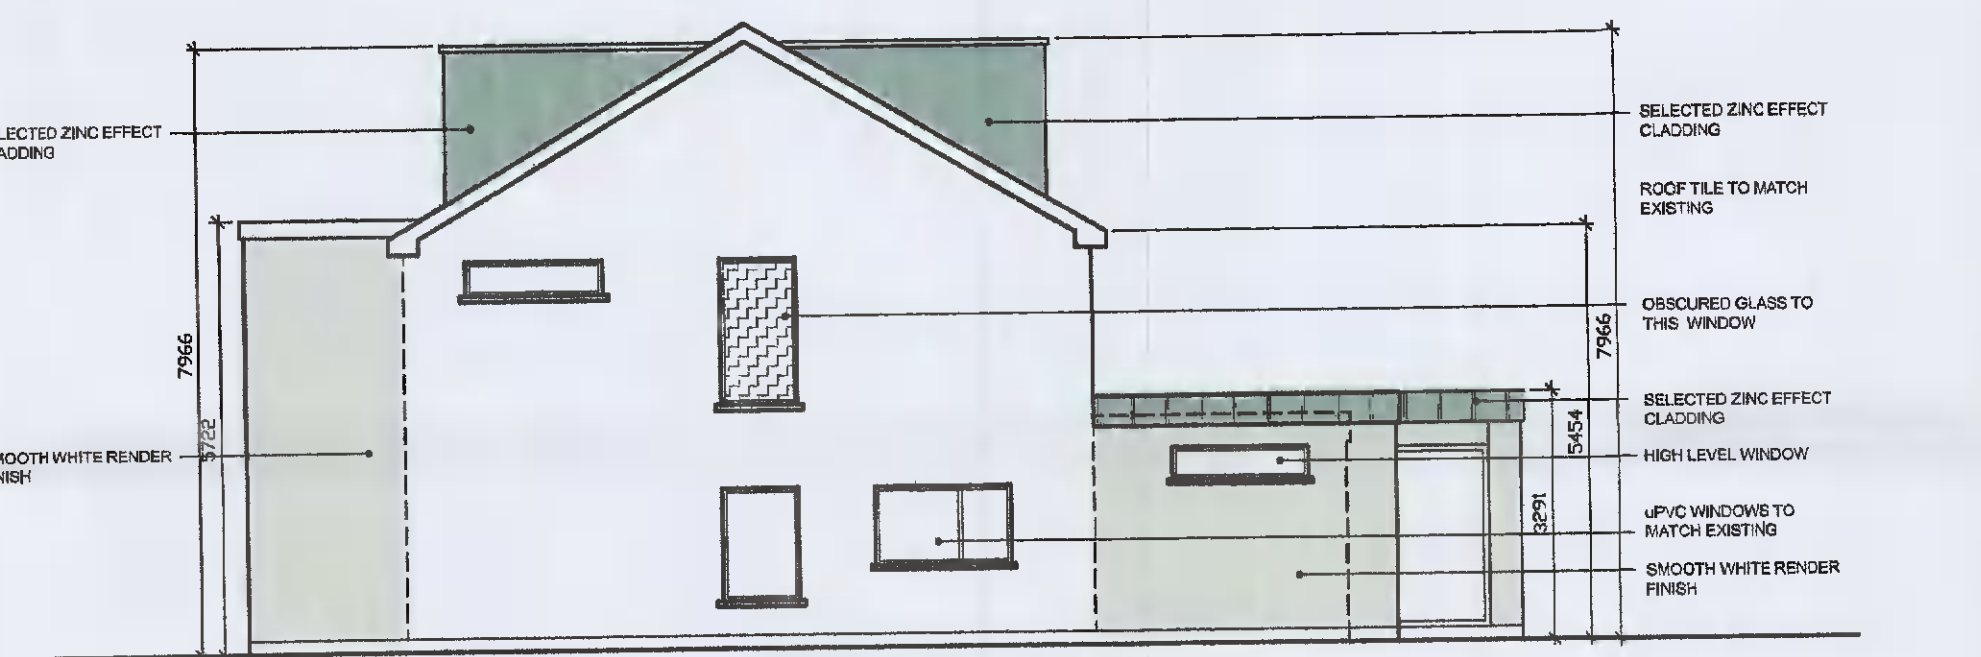


PROPOSED SOUTH ELEVATION

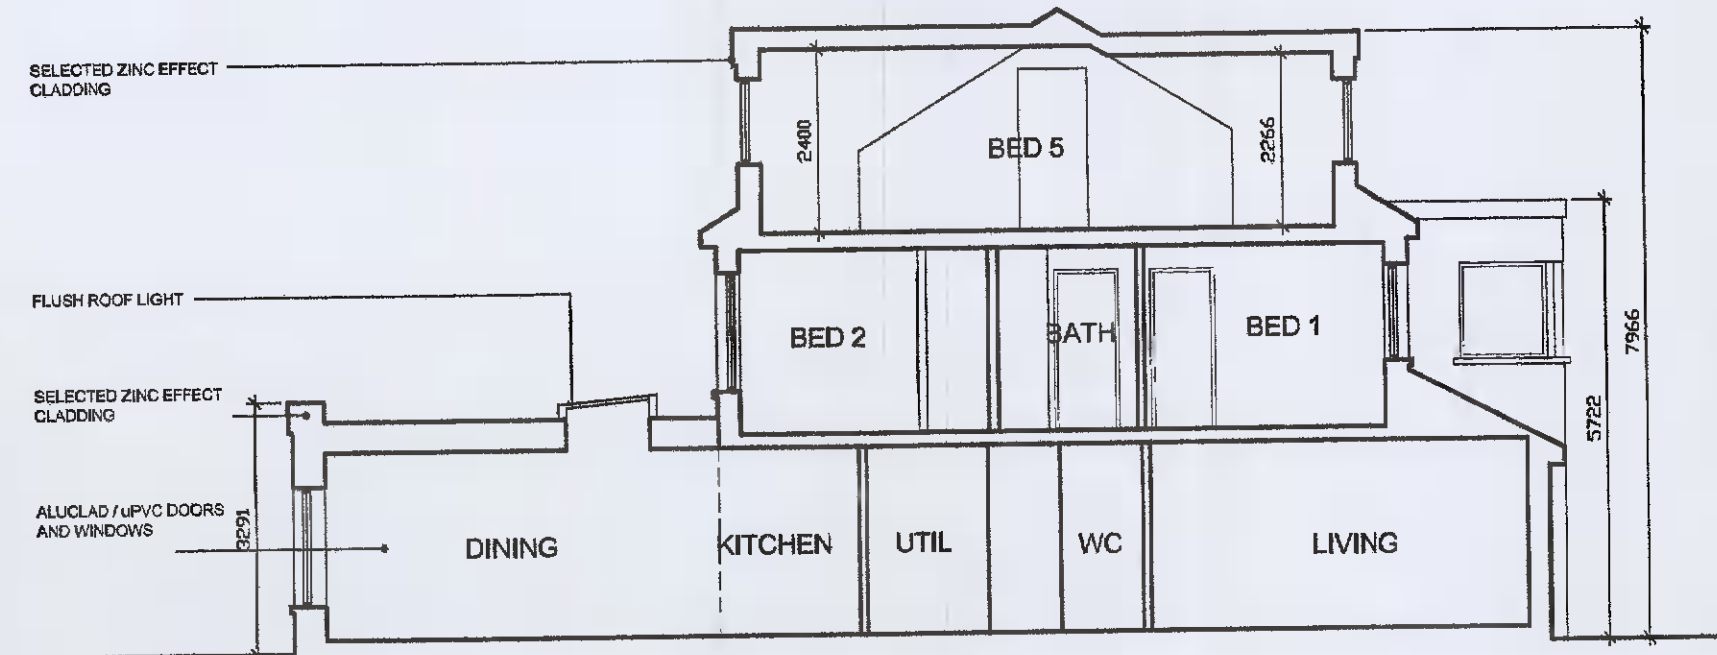


SECTION A-A

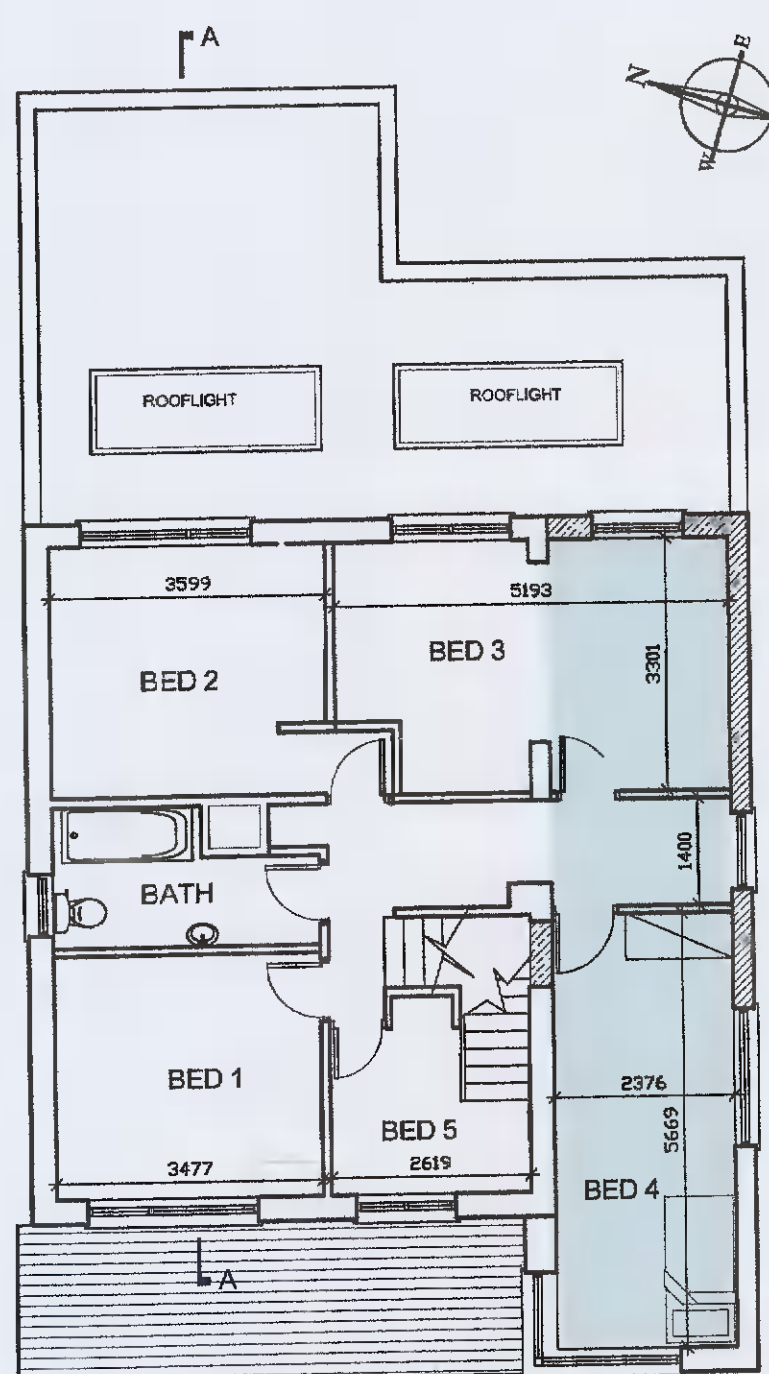

PROPOSED FIRST FLOOR PLAN

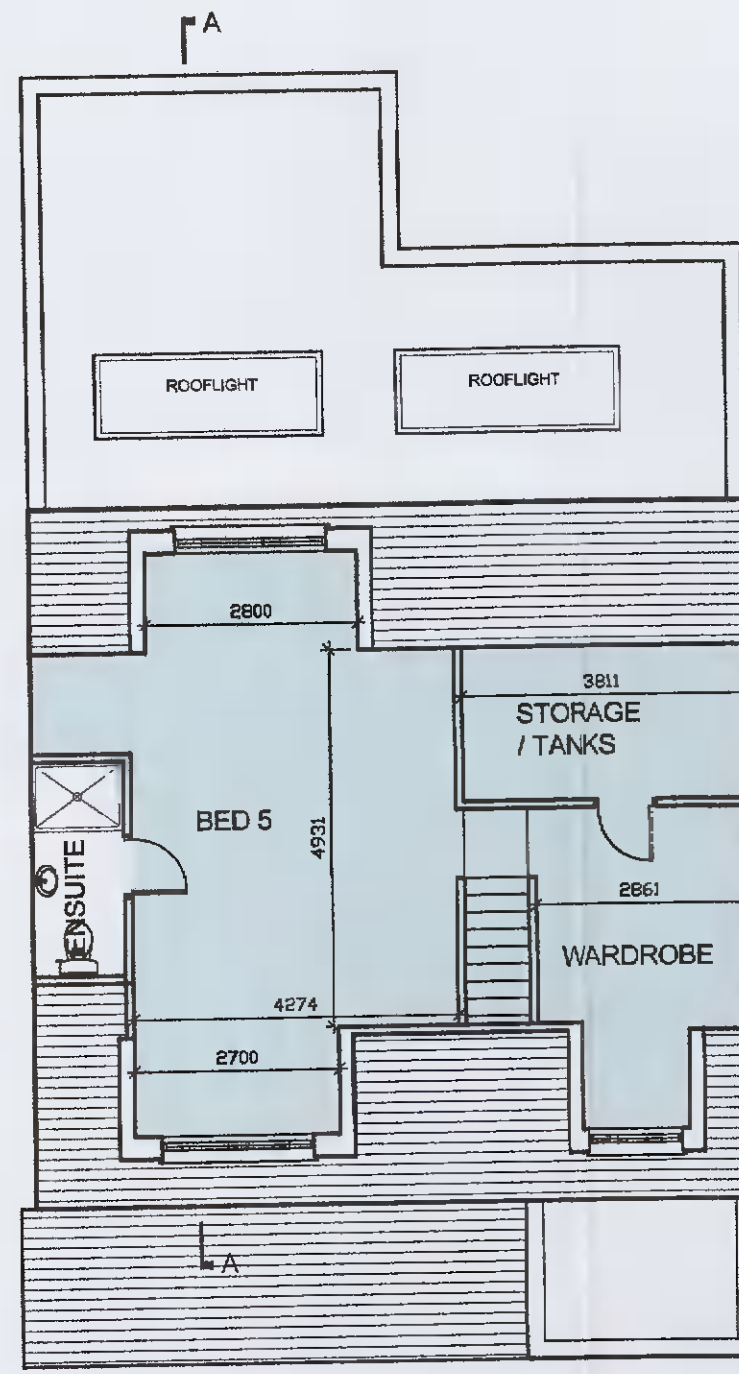


PROPOSED ATTIC FLOOR PLAN

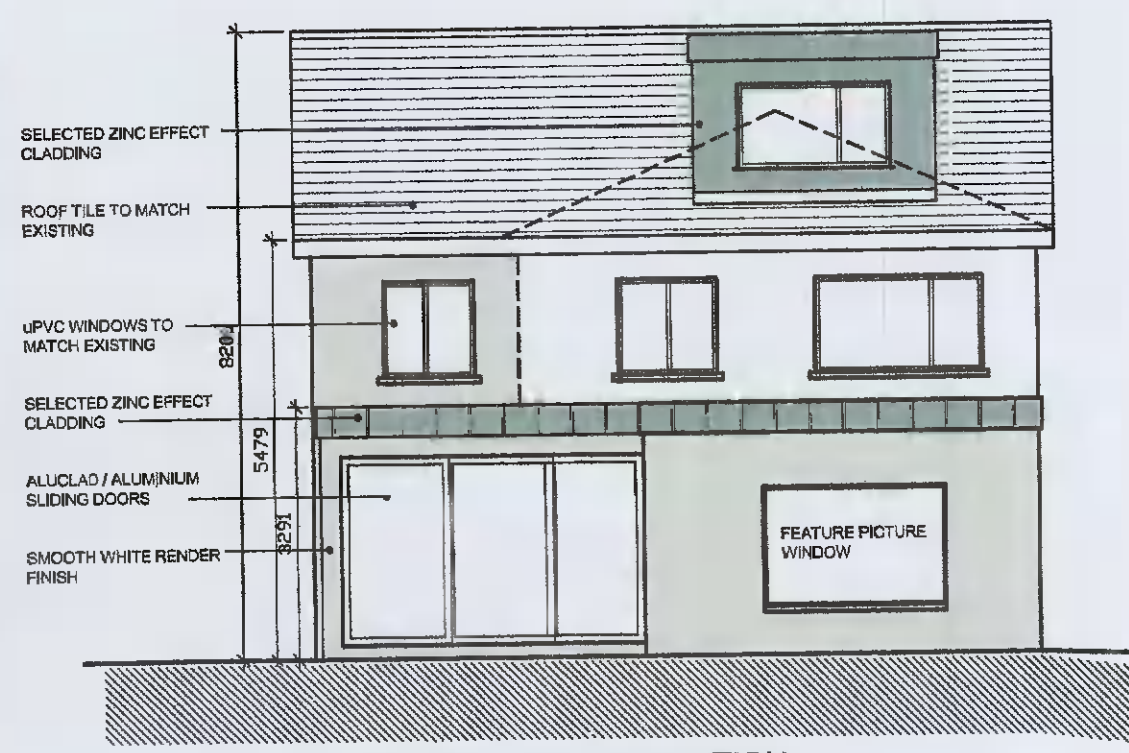


PROPOSED EAST ELEVATION

EXISTING HOUSE - SCALE 1:200

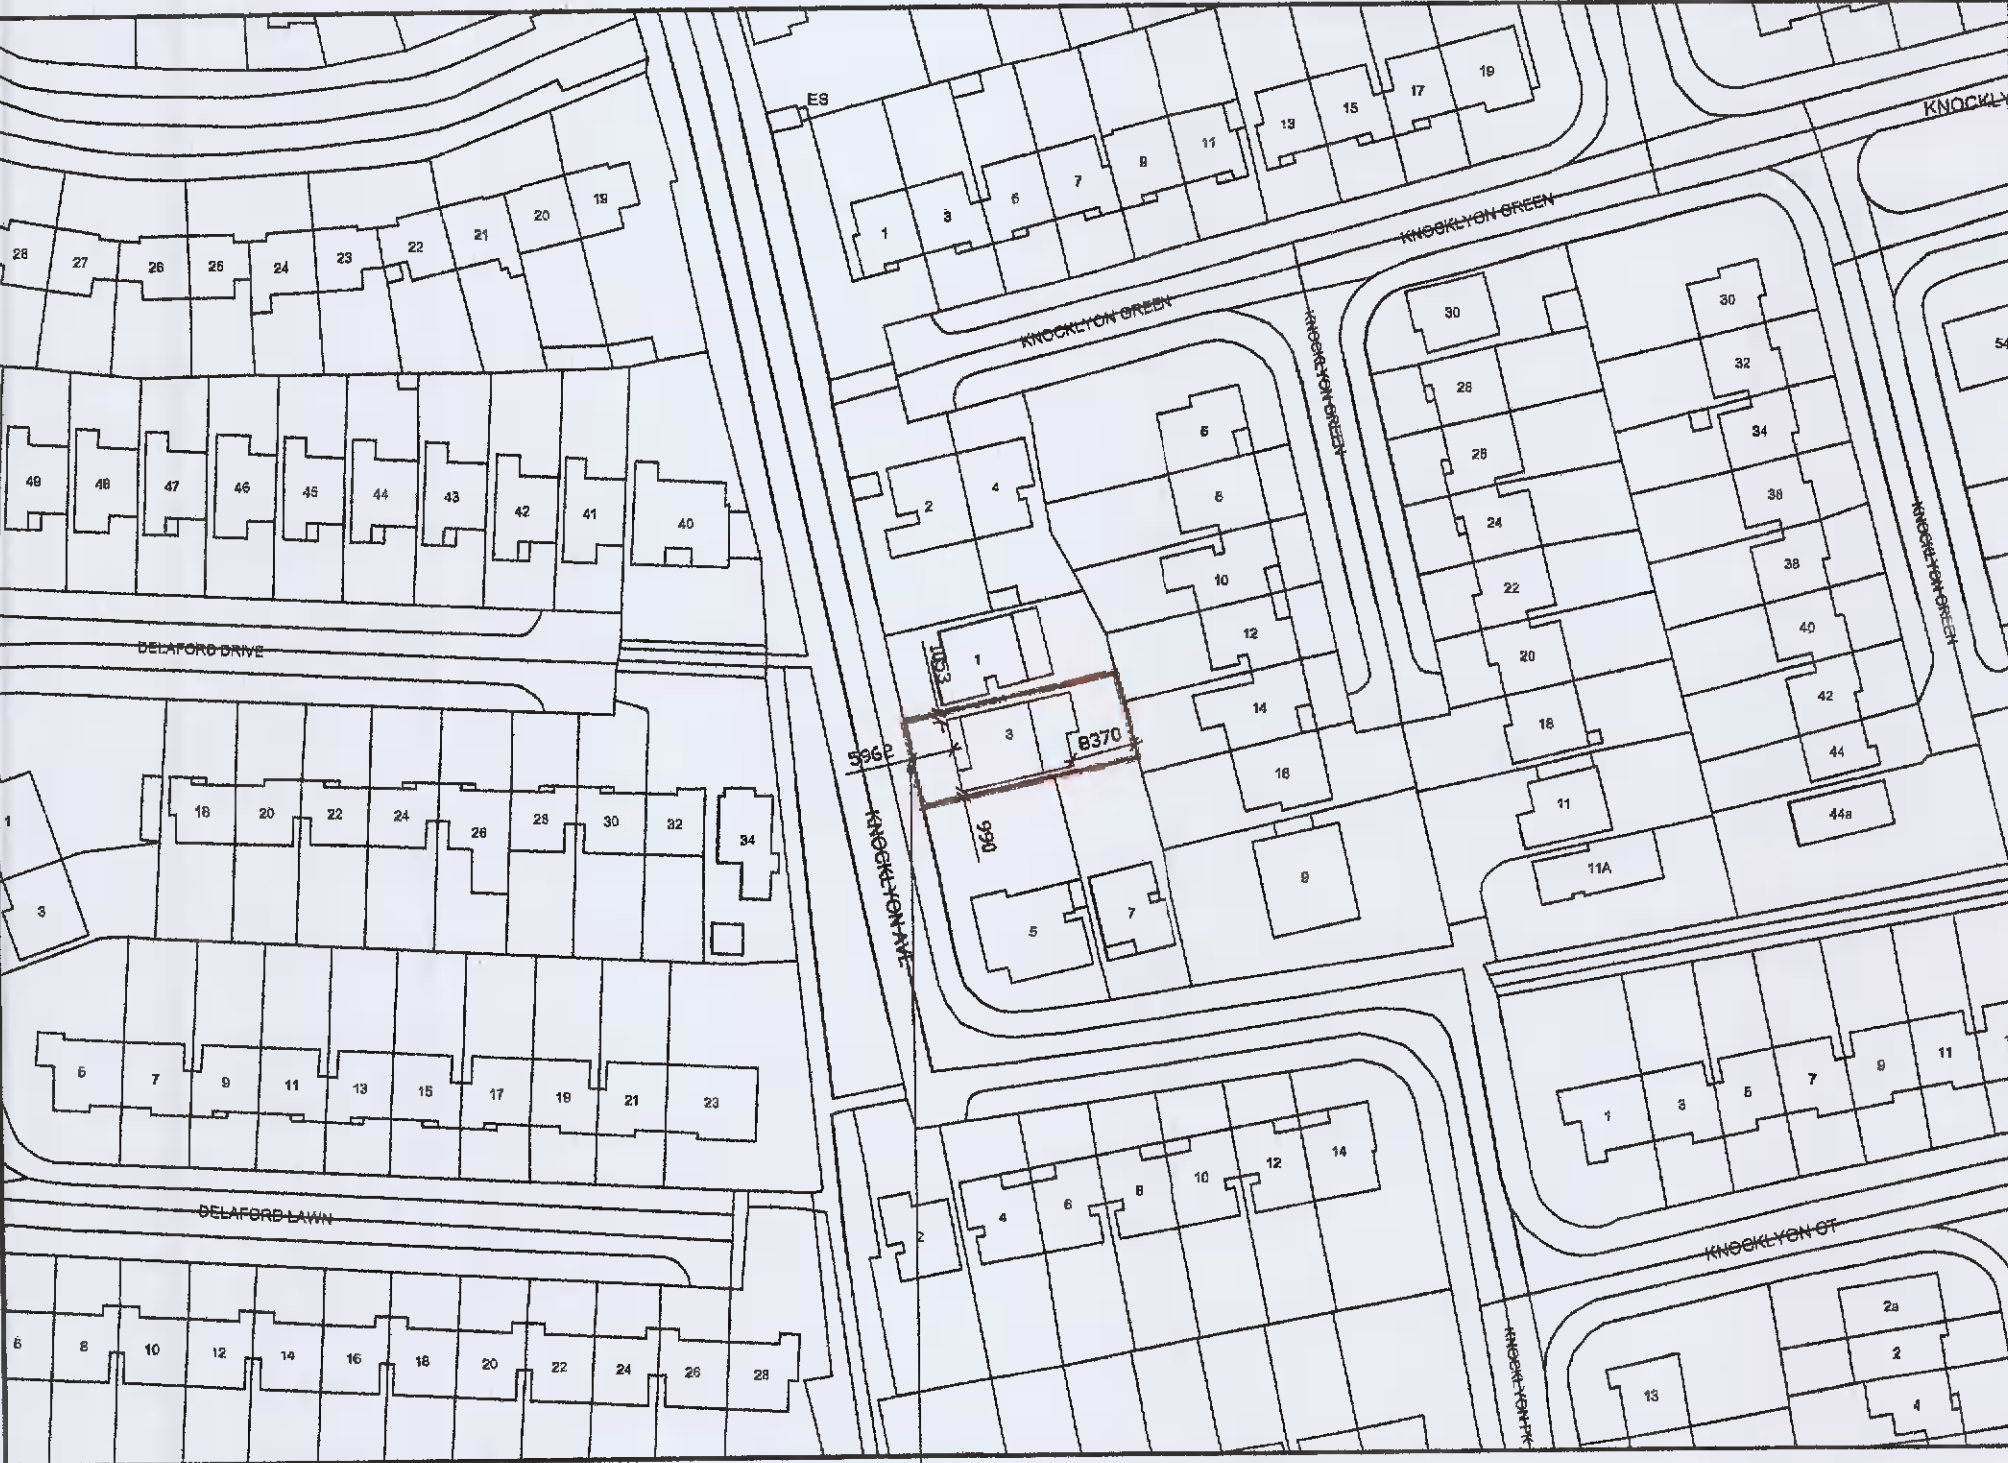

SITE LOCATION MAP - SCALE 1:1000  
SEE NOTES OPPOSITE

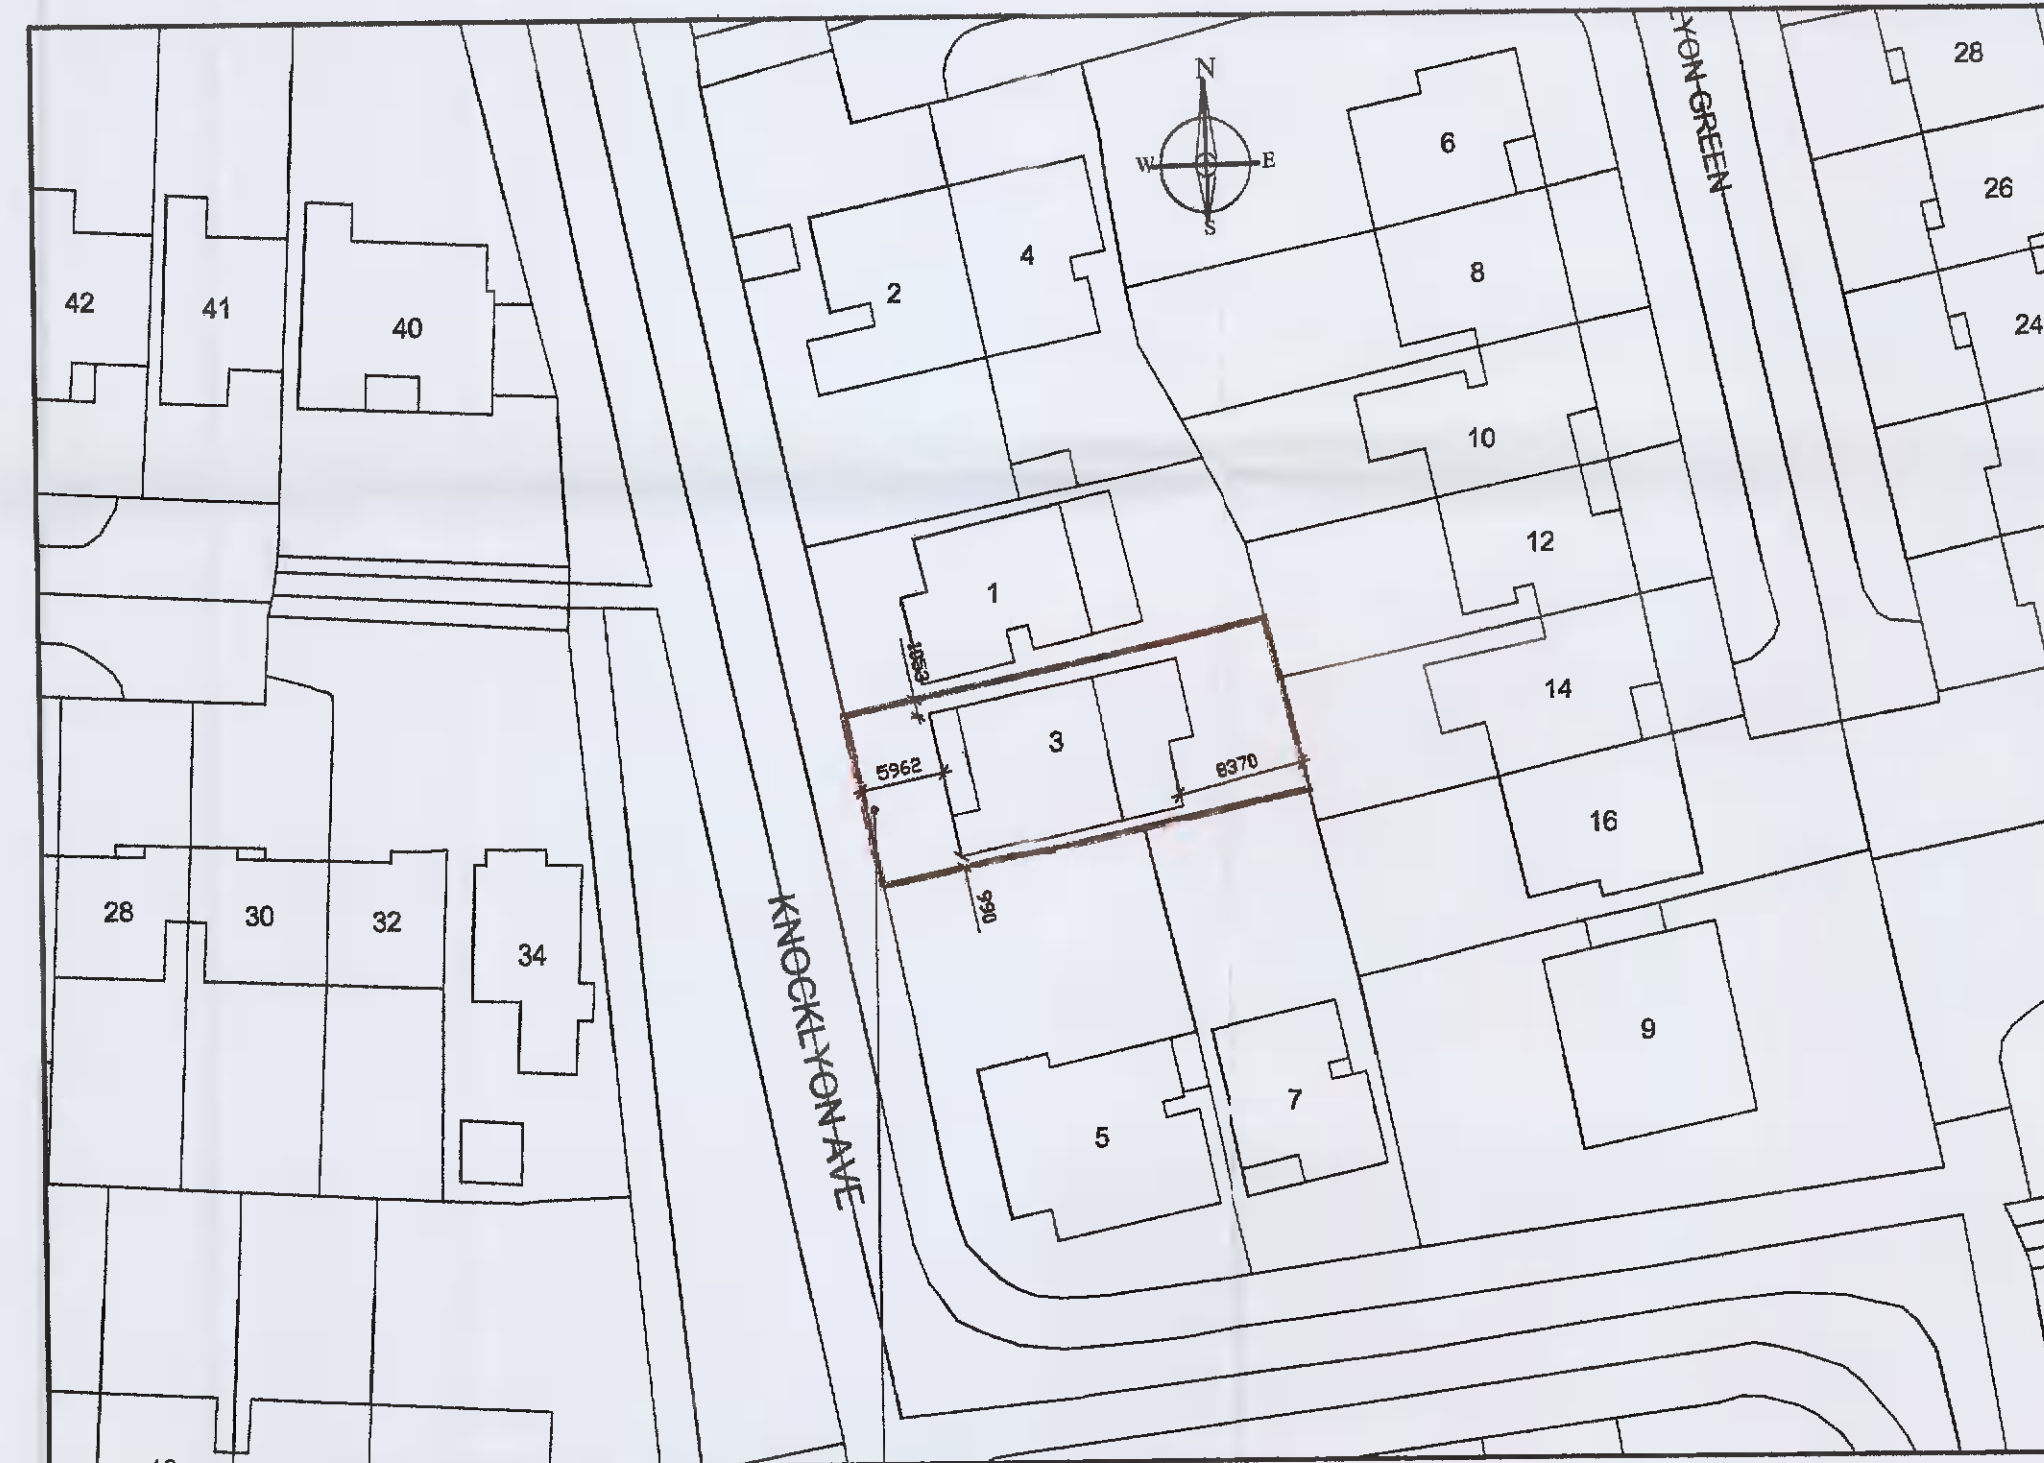

BLOCK PLAN - SCALE 1:500  
SEE NOTES OPPOSITE

NOTES:  
DO NOT SCALE FROM THIS DRAWING.  
ALL DIMENSIONS TO BE CHECKED ON SITE AND ANY DISCREPANCIES TO BE REPORTED IMMEDIATELY.  
CERTAIN ELEMENTS OF THE ORIGINAL SURVEY MAY HAVE BEEN ESTIMATED.  
DRAINAGE SHOWN MAY BE INDICATIVE AND SHOULD BE CHECKED ON SITE.  
THIS DRAWING IS TO BE READ IN CONJUNCTION WITH ALL OTHER RELEVANT DRAWINGS, SCHEDULES AND SPECIFICATIONS.

Description:  
Digital Cartographic Model (DCM)

Publisher / Source:  
Ordnance Survey Ireland (OS)

Data Source / Reference:  
Ordnance Survey Ireland (OS)  
PRIME2

File Format:  
Autodesk AutoCAD (DWG\_R2018)

File Name:  
v\_5020422\_1.dwg

Clip Extent / Area of Interest (AOI):  
ULLLTY= 711551.5588,727761.235  
ULLLRY= 71151.5588,727761.235  
ULX,ULLY= 711551.5588,727761.235  
URX,URY= 712134.5588,727761.235

Projection / Spatial Reference:  
Projection= IREN95\_10m\_Transverse\_Mercator

Centre Point Coordinates:  
X,Y= 711843.0588,72766.235

Reference Index:  
Map Series / Map Sheets  
1:1,000 | 3391-11  
1:1,000 | 3390-15

Data Extraction Date:  
Date= 13-Dec-2021

Source Data Release:  
DCLMS Release V1.147.112

Product Version:  
Version= 1.3

License / Copyright:  
Ordnance Survey Ireland 'Terms of Use' apply. Please visit 'www.os.ie/about/terms-conditions'.

© Ordnance Survey Ireland, 2021  
Compiled and published by Ordnance Survey Ireland, Phoenix Park, Dublin 8, Ireland.  
Unauthorized reproduction infringes Ordnance Survey Ireland and Government of Ireland copyright.  
All rights reserved. No part of this publication may be copied, reproduced or transmitted in any form or by any means without the prior written permission of the copyright owners.  
The representation on this map of a road, track or footpath is not evidence of the existence of a right of way.  
Ordnance Survey maps never show legal property boundaries, nor do they show ownership of physical features.

© Suidéireacht Ordánais Éireann, 2021  
Arna thionscnu agus ama foilsiú ag Suidéireacht Ordánais Éireann, Páirc an Phionnlóca, Baile Átha Cliath 8, Éire.  
Sáráilín eilítreach nárúdarálta cóipcheat Suidéireacht Ordánais Éireann agus Rialtas na hÉireann.  
Gach cead ar coimeáil. Ní ceadúnúch san chiall ón thionscnuir seach a chóipáil, a atáirgeadh nó a thráchtar in aon form nó, ar aon bhealach gan cead, i scríobáil nó i mír ó úrúil an chóipcheat.  
Ní léimeáil bóthar, bealach nó ceann a bhfuil ar an léimeáil agus a bhfuil ar an léimeáil.  
Ní thabairtáil léimeáil de chuid Ordánais Suidéireacht na hÉireann tionscnuir phointe deaithúil de mhach nárúil, ná léimeáil de ghráilín léimeáil.

INDICATES PROPOSED EXTENSION

**www.DublinPlanning.ie**  
Architecture - Surveying - Project Management  
email: info@dublinplanning.com, phone: +353 87 6668016  
77 LOWER CAMDEN STREET, ST. KEVINS, DUBLIN 2.

ISSUED FOR PLANNING PURPOSES ONLY

client:	MR ROBERT WHELAN 3 KNOCKLYON AVENUE KNOCKLYON DUBLIN 16
drawn:	P. KAVANAGH
drawing:	PLANS, ELEVATIONS, SECTION, SITE LOCATION MAP BLOCK PLAN
description:	GROUND & FIRST FLOOR EXTENSION TO FRONT AND SIDE, FIRST FLOOR EXTENSION TO REAR & ATTIC CONVERSION WITH DORMER TO FRONT & REAR.
scale:	1:100 & AS SHOWN
date:	14.12.21
dwg. no.:	P-01

THIS DRAWING IS COPYRIGHT & THE PROPERTY OF DUBLIN PLANNING & MUST NOT BE COPIED, ALTERED OR COMMUNICATED TO A THIRD PARTY WITHOUT WRITTEN AUTHORIZATION.