




EXISTING SIDE ELEVATION  
SCALE 1:50MM (1:100MM)

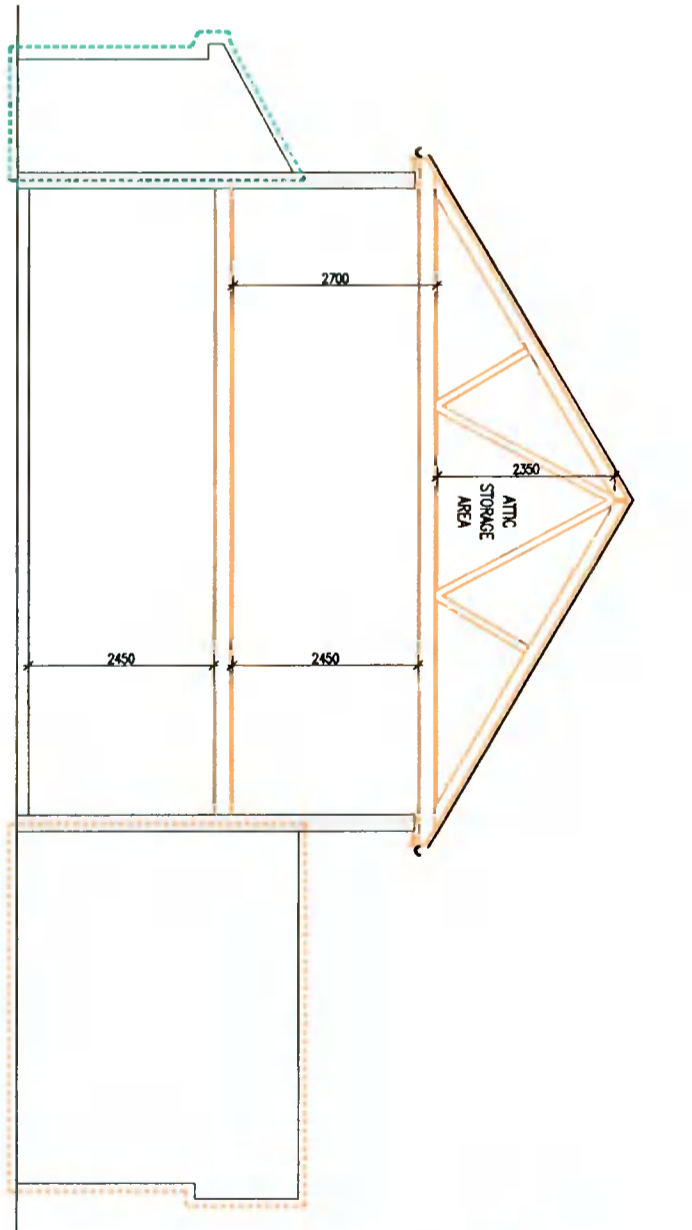

EXISTING SECTION  
SCALE 1:50MM (1:100MM)

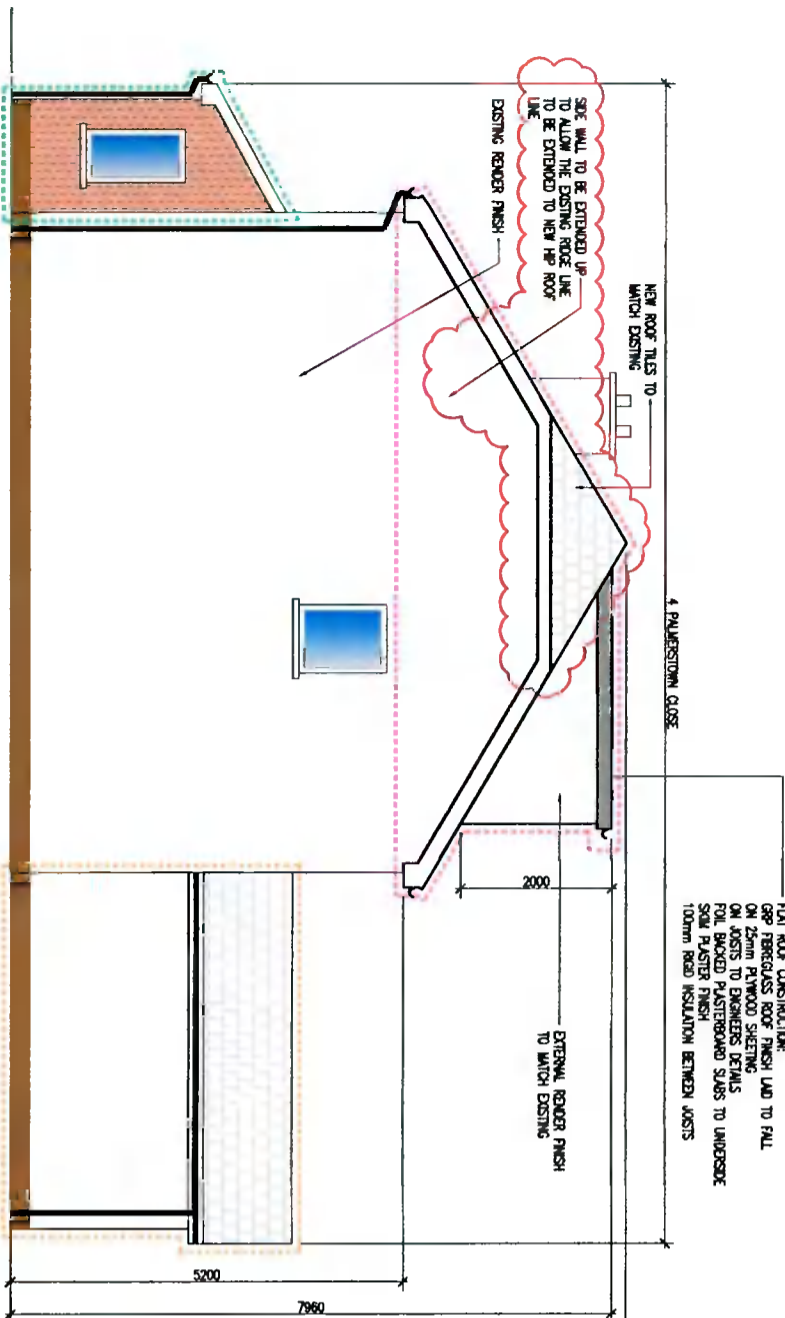

PROPOSED SIDE ELEVATION  
SCALE 1:50MM (1:100MM)

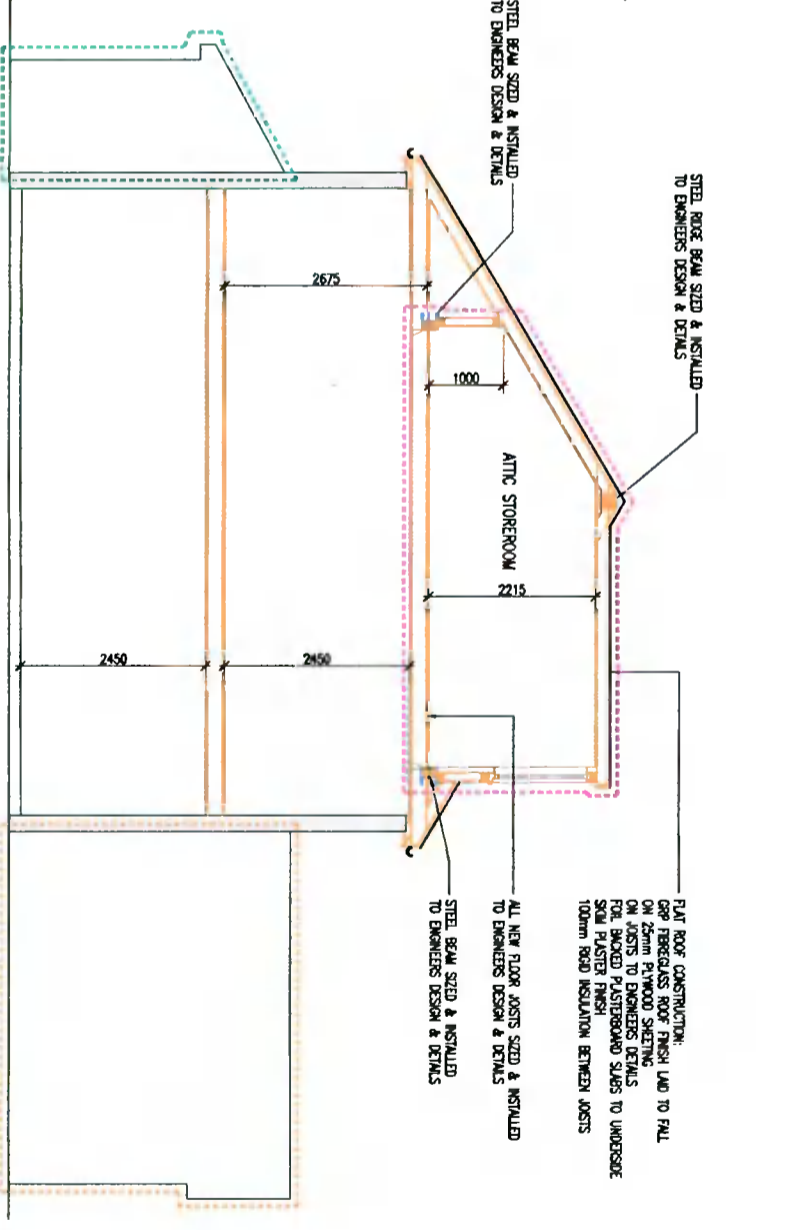

PROPOSED SECTION  
SCALE 1:50MM (1:100MM)

- GENERAL NOTES:-**
- DO NOT SCALE USE FOULDED DIMENSIONS ONLY
  - ALL DIMENSIONS ON DRAWINGS ARE IN MILLIMETRES UNLESS OTHERWISE NOTED.
- DRAWING LEGEND:-**
- Denotes area for planning permission on plan
  - Denotes area exempt from planning permission on plan
  - Denotes area granted planning permission under planning reg. ref: S0089/0341 on plan
  - Denotes existing wall / building
  - Denotes new 216/100 block wall
  - Denotes new stud timber partition wall
  - Denotes area for planning permission on elevation & section
  - Denotes area exempt from planning permission on elevation & section
  - Denotes area granted planning permission under planning reg. ref: S0089/0341 on elevation & section

THIS DRAWING IS FOR PLANNING PURPOSES ONLY NOT FOR CONSTRUCTION

**SITE PLANNING HISTORY:**

PLANNING REQUEST REFERENCE: S0089/0341	DATE ISSUED: 12.02.2008
PLANNING DECISION NUMBER: N/A	DATE ISSUED: 04.02.2008
FINAL GRANT NUMBER: N/A	DATE ISSUED: 17.02.2008



<b>PLANNING</b>	
Author:	DEB. ROBINSON
Client:	ROBERT FITZPATRICK
Project:	PROPOSED NEW CORNER ROOF & ROOF EXTENSION @ 4 PALMERSTOWN GABLE, 100
Drawing No.:	EXISTING & PROPOSED SIDE ELEVATIONS & SECTIONS
Scale:	AS SHOWN
Project No.:	210100
Revision:	P1
Date:	19/09/21

**GENERAL NOTES:-**

1. DO NOT SCALE. USE FIGURED DIMENSIONS ONLY
2. ALL DIMENSIONS ON DRAWINGS ARE IN MILLIMETRES UNLESS OTHERWISE NOTED.

**DRAWING LEGEND:-**

- DENOTES AREA FOR PLANNING PERMISSION ON PLAN
- DENOTES AREA DEPART FROM PLANNING PERMISSION ON PLAN
- DENOTES AREA GRANTED PLANNING PERMISSION UNDER PLANNING REG. REF: S0089/0341 ON PLAN
- DENOTES EXISTING WALL / BUILDING
- DENOTES NEW 215/100 BLOCK WALL
- DENOTES NEW STUD TIMBER PARTITION WALL
- DENOTES AREA FOR PLANNING PERMISSION ON ELEVATION & SECTION
- DENOTES AREA DEPART FROM PLANNING PERMISSION ON ELEVATION & SECTION
- DENOTES AREA GRANTED PLANNING PERMISSION UNDER PLANNING REG. REF: S0089/0341 ON PLAN
- DENOTES EXISTING WALL / BUILDING
- DENOTES NEW 215/100 BLOCK WALL
- DENOTES NEW STUD TIMBER PARTITION WALL
- DENOTES AREA FOR PLANNING PERMISSION ON ELEVATION & SECTION
- DENOTES AREA DEPART FROM PLANNING PERMISSION ON ELEVATION & SECTION
- DENOTES AREA GRANTED PLANNING PERMISSION UNDER PLANNING REG. REF: S0089/0341 ON PLAN
- DENOTES EXISTING WALL / BUILDING
- DENOTES NEW 215/100 BLOCK WALL
- DENOTES NEW STUD TIMBER PARTITION WALL

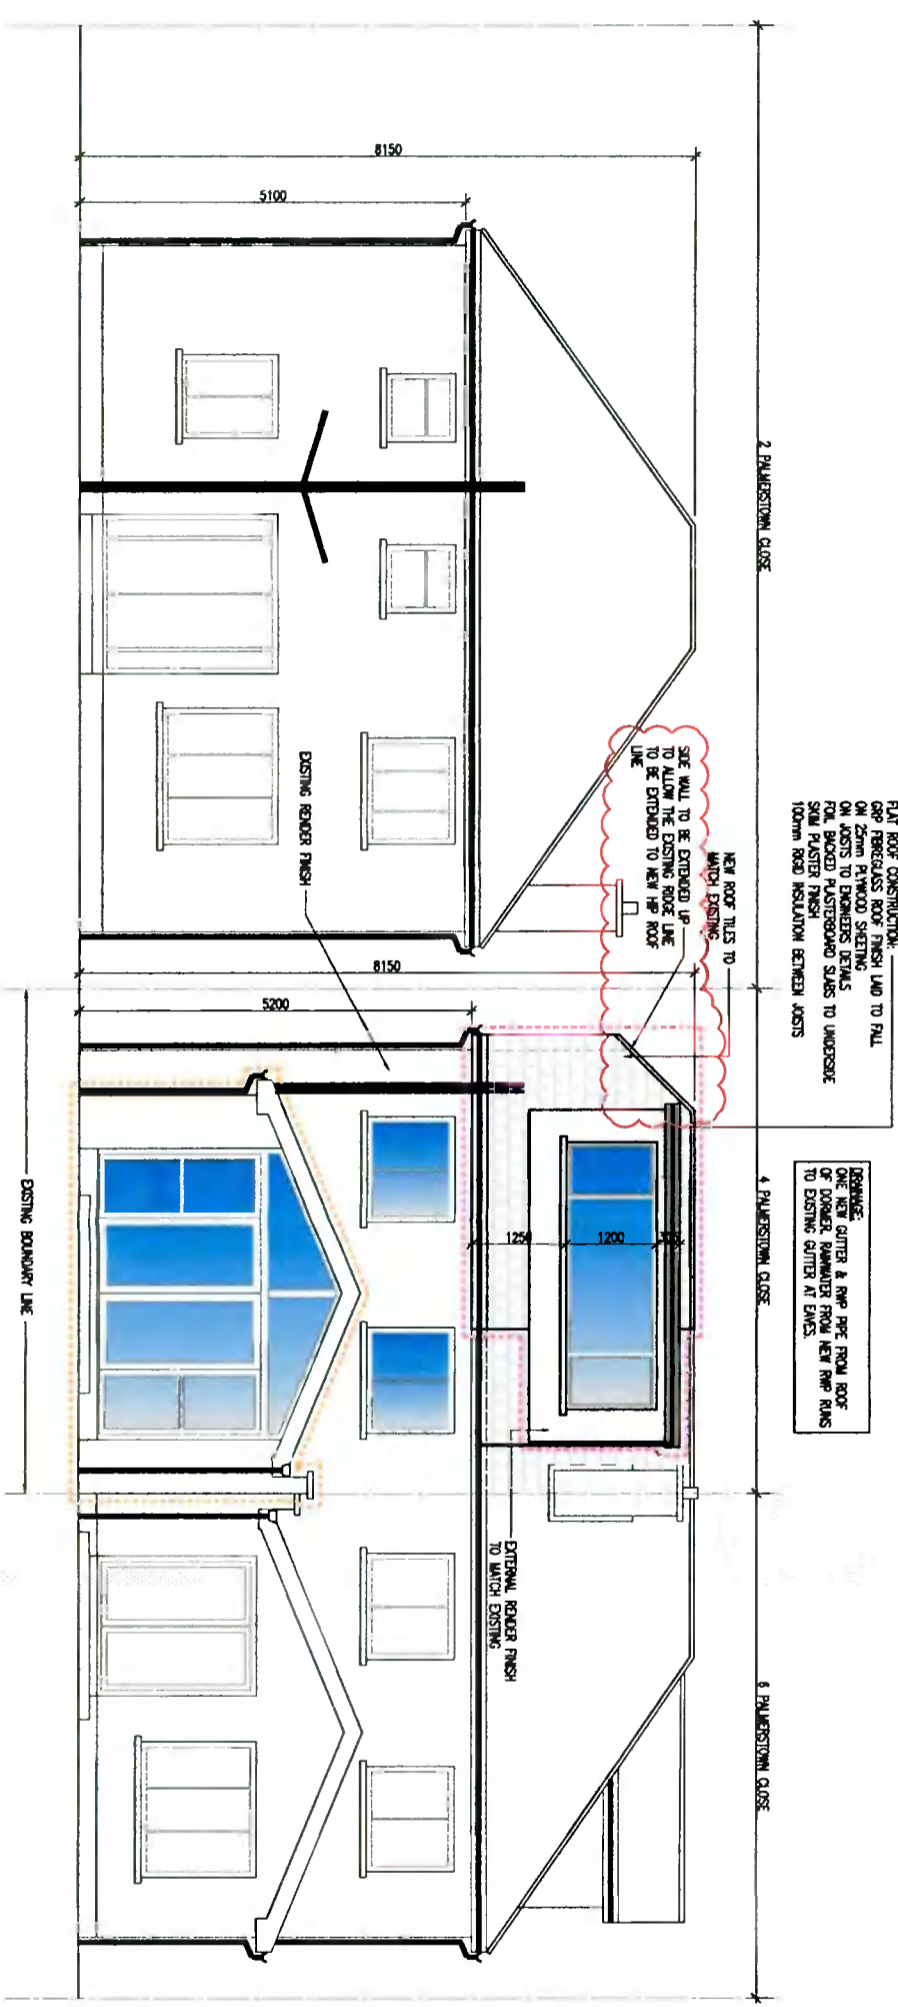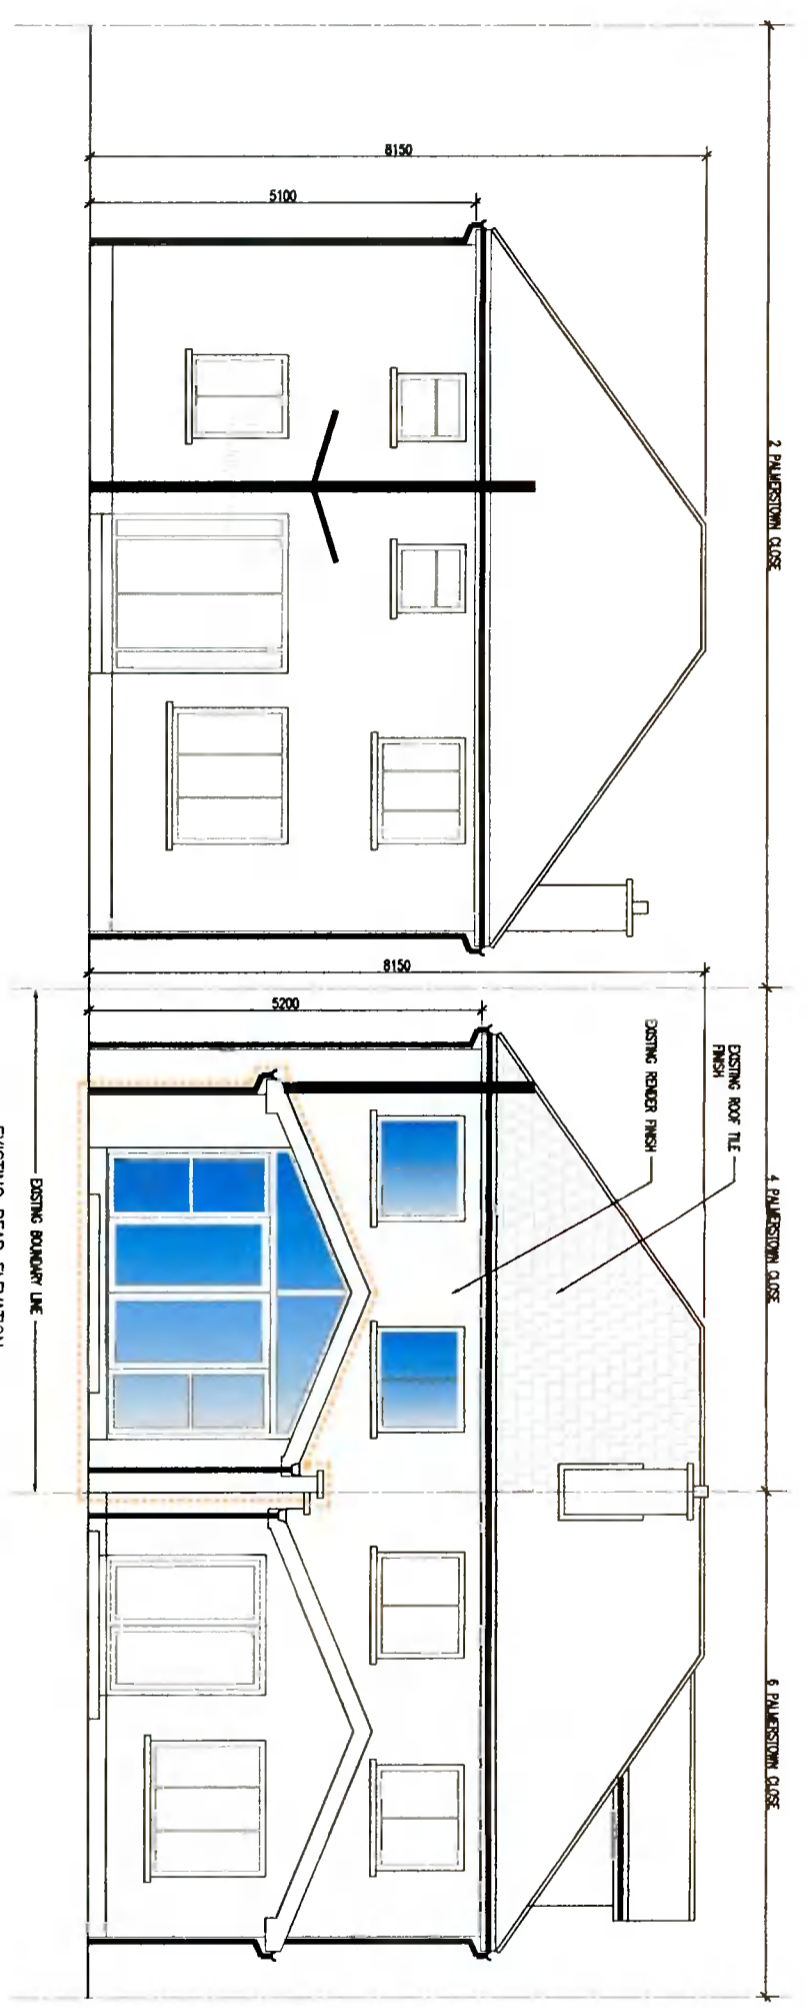

FLAT ROOF CONSTRUCTION:  
 GYP FIBREGLASS ROOF FINISH LAD TO FALL  
 ON 25mm FINISHED SHEETING  
 ON JOISTS TO EXISTING LEVELS  
 50mm POLYSTYRENE INSULATION  
 100mm RIBB INSULATION BETWEEN JOISTS

REMOVE  
 ONE NEW GUTTER & RAMP PIPE FROM ROOF  
 OF CORNER REMOVED FROM NEW RAMP RAILS  
 TO EXISTING GUTTER AT EWCS.

NEW ROOF TILES TO  
 MATCH EXISTING  
 SIDE WALL TO BE EXTENDED UP  
 TO ALLOW THE EXISTING ROOF LINE  
 TO BE EXTENDED TO NEW HP ROOF  
 LINE

**SITE PLANNING HISTORY:**  
 PLANNING REGISTER REFERENCE: S0089/0341 DATE ISSUED = 12.06.2008  
 PLANNING DECISION UNDER REG. 136B DATE ISSUED = 07.08.2008  
 FINAL GRANT UNDER REG. 131B DATE ISSUED = 17.02.2008

THIS DRAWING IS FOR  
 PLANNING PURPOSES ONLY  
 NOT FOR CONSTRUCTION

No.	Date	Revision	By	Checked	Appr. (if any)
1	13/09/21	ISSUE FOR PLANNING PERMISSION	DEL ROBINSON		
2					
3					
4					
5					
6					
7					
8					
9					
10					

**PLANNING**

DEL ROBINSON

ROBERT FITZPATRICK

PROPOSED BEAR LOWER ELEVATION & ROOF EXTENSION @ 4 PALMERSTON CLOSE, 189

EXISTING & PROPOSED BEAR ELEVATIONS

210100

210100/P/008

AS SHOWN

P1


13/09/21

**GENERAL NOTES:-**


- DO NOT SCALE. USE DIMENSIONS ONLY.
- ALL DIMENSIONS ON DRAWINGS ARE IN MILLIMETRES UNLESS OTHERWISE NOTED.

**DRAWING LEGEND:-**

- DENOTES AREA FOR PLANNING PERMISSION ON PLAN
- DENOTES AREA DEPART FROM PLANNING PERMISSION ON PLAN
- DENOTES AREA GRANTED PLANNING PERMISSION UNDER PLANNING REG. REF: S0089/0341 ON PLAN
- DENOTES EXISTING WALL / BUILDING
- DENOTES NEW 215/100 BLOCK WALL
- DENOTES NEW STUD TIEBACK PARTITION WALL
- DENOTES AREA FOR PLANNING PERMISSION ON ELEVATION & SECTION
- DENOTES AREA DEPART FROM PLANNING PERMISSION ON ELEVATION & SECTION
- DENOTES AREA GRANTED PLANNING PERMISSION UNDER PLANNING REG. REF: S0089/0341 ON ELEVATION & SECTION

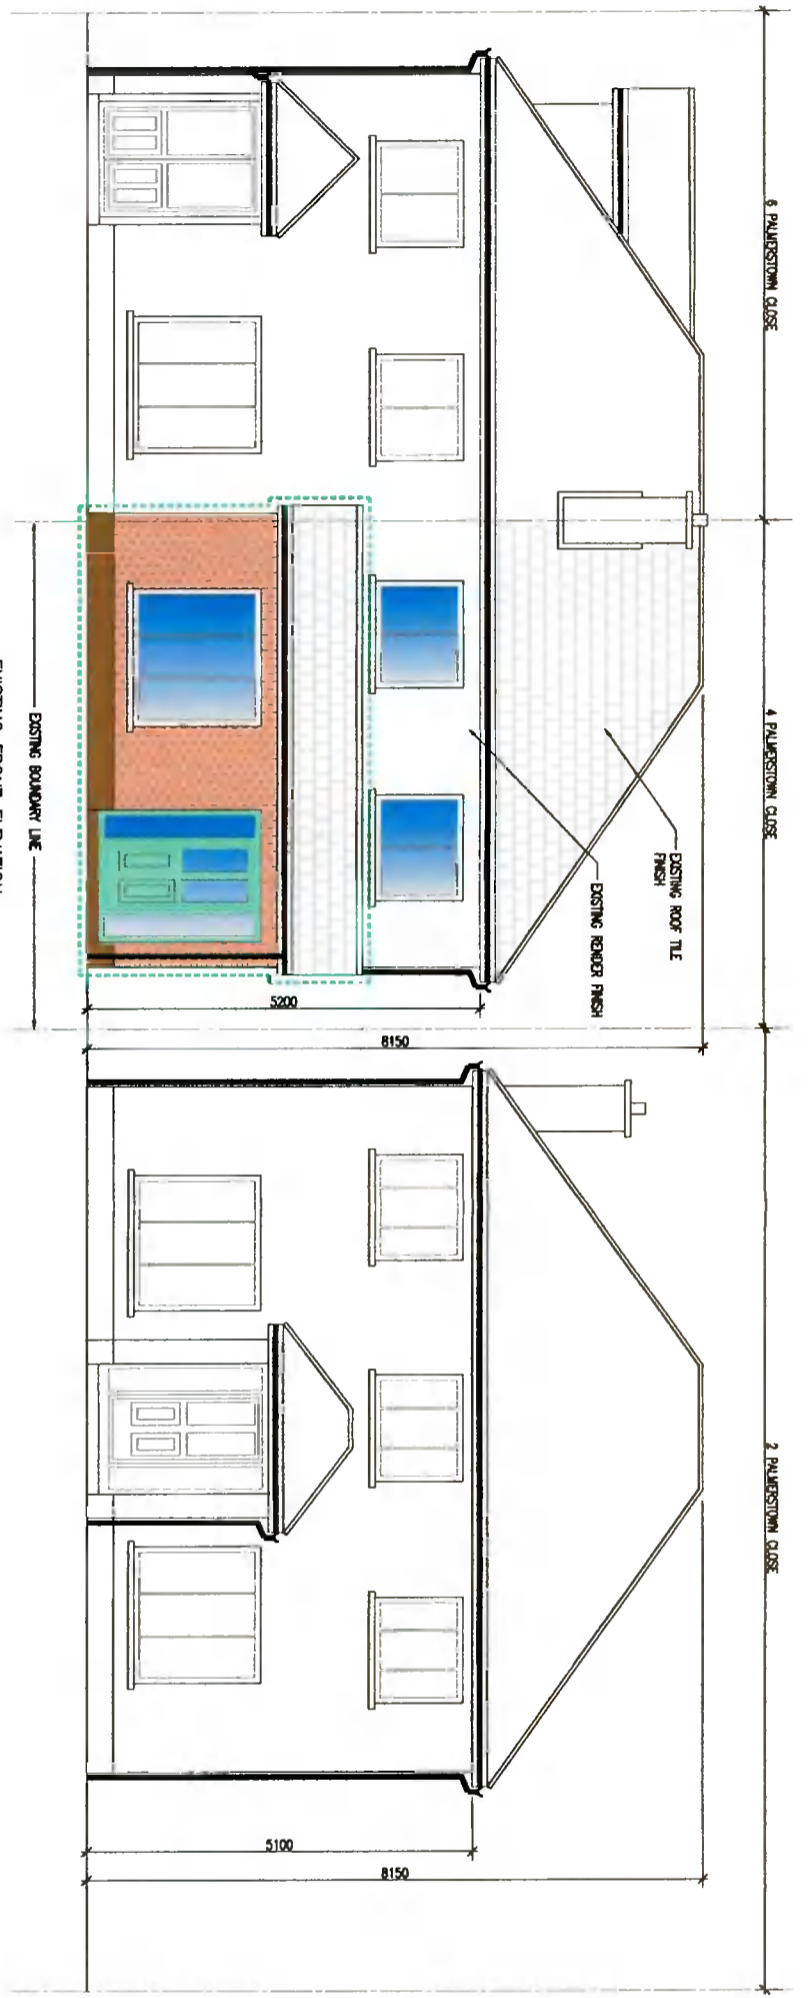

EXISTING FRONT ELEVATION  
SCALE 1:50MM (1:100)

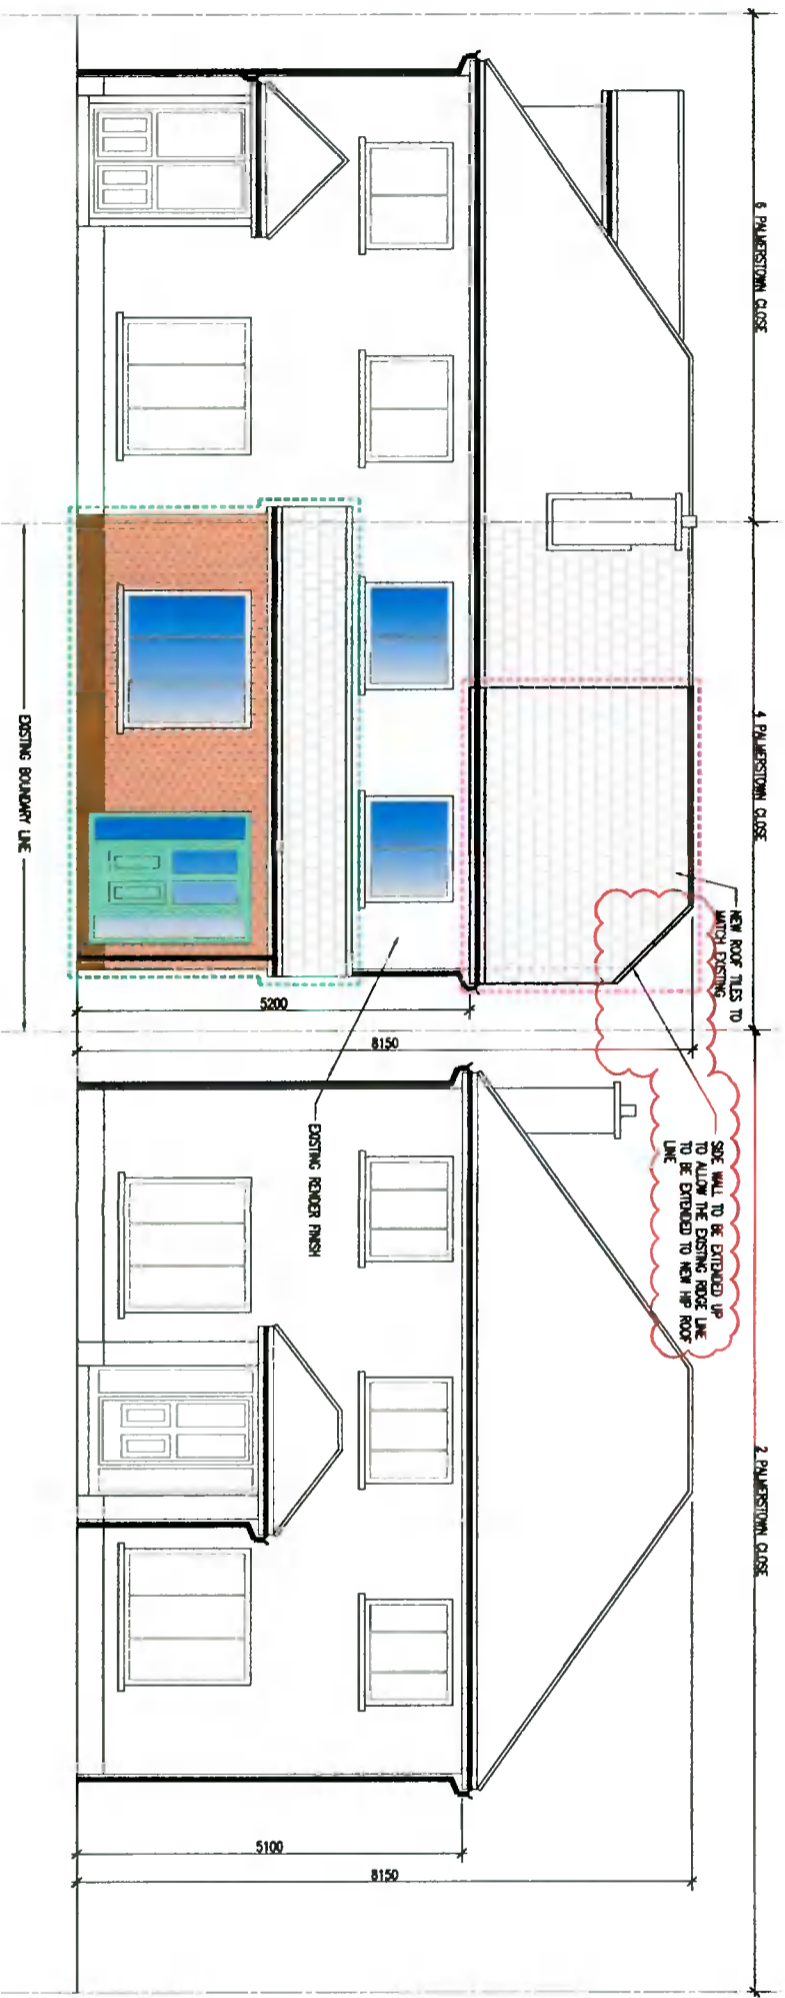

PROPOSED FRONT ELEVATION  
SCALE 1:50MM (1:100)

THIS DRAWING IS FOR PLANNING PURPOSES ONLY NOT FOR CONSTRUCTION

No.	DATE	REVISIONS	BY	CHECKED	APPROVED
1	19/09/21	ISSUE FOR PLANNING PERMISSION	DR	DR	DR
2	19/09/21	ISSUE FOR PLANNING PERMISSION	DR	DR	DR
**PLANNING**

DR. DEL. ROBINSON

ROBERT FITZPATRICK

PROPOSED NEW DOWN ROOF & ROOF EXTENSION @ 4 PALMERSTOWN CLOSE, 189

EXISTING & PROPOSED FRONT ELEVATIONS

Project No: 210100

Client No: 210100/P/007

Scale: AS SHOWN

Date: 19/09/21

Sheet: P

**SITE EXAMINE HISTORY:**

PLANNING REGISTER REFERENCE: S0089/0341 DATE ISSUED: 12.04.2008

PLANNING DECISION ORDER No. 1385 DATE ISSUED: 04.04.2008

FINAL GRANT ORDER No. 1810 DATE ISSUED: 17.04.2008