
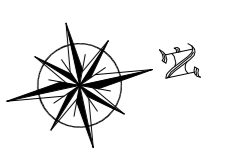


NOTES

- GENERAL
- 1) THESE DRAWINGS TO BE READ IN CONJUNCTION WITH ALL RELEVANT HAYES HIGGINS ENGINEERING DRAWINGS AND SPECIFICATIONS.
 - 2) DO NOT SCALE. USE FIGURED DIMENSIONS ONLY.
 - 3) ALL DRAINAGE TO BE SUBMITTED AND AGREED WITH SOUTH DUBLIN COUNTY COUNCIL PRIOR TO COMMENCEMENT OF WORKS.
 - 4) CONTRACTOR TO TRACE ALL SERVICES WITHIN SITE BOUNDARY TO ASCERTAIN OFFFALL LOCATIONS OF ALL DRAIN RUNS & LOCATION OF ALL LIVE SERVICES PRIOR TO COMMENCEMENT OF SITE CLEARANCE WORKS.
 - 5) PAVED LANE IN ROADWAYS TO BE ENCASED IN 150mm PRECAST CONCRETE CURBS TO BE PLACED IN 150mm CONCRETE WHERE COVER TO PIPE IS LESS THAN 0.3m.
 - 6) MANHOLES/MAIN DRAINAGE SERVING SAME TO BE CONFIRMED AT DESIGN STAGE.
 - 7) RW OUTLETS AND A/S'S TO BE PROVIDED IN ACCORDANCE WITH DOWNPIPE LOCATIONS INDICATED ON ARCHITECTS DRAWINGS.
 - 8) CONTRACTOR TO ENSURE FULL COORDINATION WITH ALL OTHER UNDERGROUND SERVICES PRIOR TO THE COMMENCEMENT OF WORKS.
 - 9) RW OUTLETS, A/S GULLY (AND MANHOLE) LOCATIONS ARE SUBJECT TO APPROVAL FROM TO INSTALLATION. IN. GULLY REQUIRED FOR EVERY 200m² ROAD STANDING WITH (NW-C05-500-01-02 & 03).
 - 10) FOLL DRAINAGE SYSTEM TO IRISH WATER SPECIFICATIONS (NW-C05-500-01-02 & 03).
 - 11) MAINS WATER SYSTEM TO IRISH WATER SPECIFICATIONS (NW-C05-500-01-02 & 03).
 - 12) WATER SUPPLY TO BE METERED. LOCATION OF WATER METER TO BE DETERMINED BY SOUTH DUBLIN COUNTY COUNCIL WATER SERVICE DIVISION. REFER TO IRISH WATER INFRASTRUCTURE STANDARD DETAILS. REFER TO IW COP FOR WATER INFRASTRUCTURE.
 - 13) THE HYDRAUNT LOCATIONS CURRENTLY SHOWN ARE FOR INDICATIVE PURPOSES ONLY. A MORE DETAILED ASSESSMENT WILL BE CARRIED OUT AT THE NEXT DESIGN STAGE.

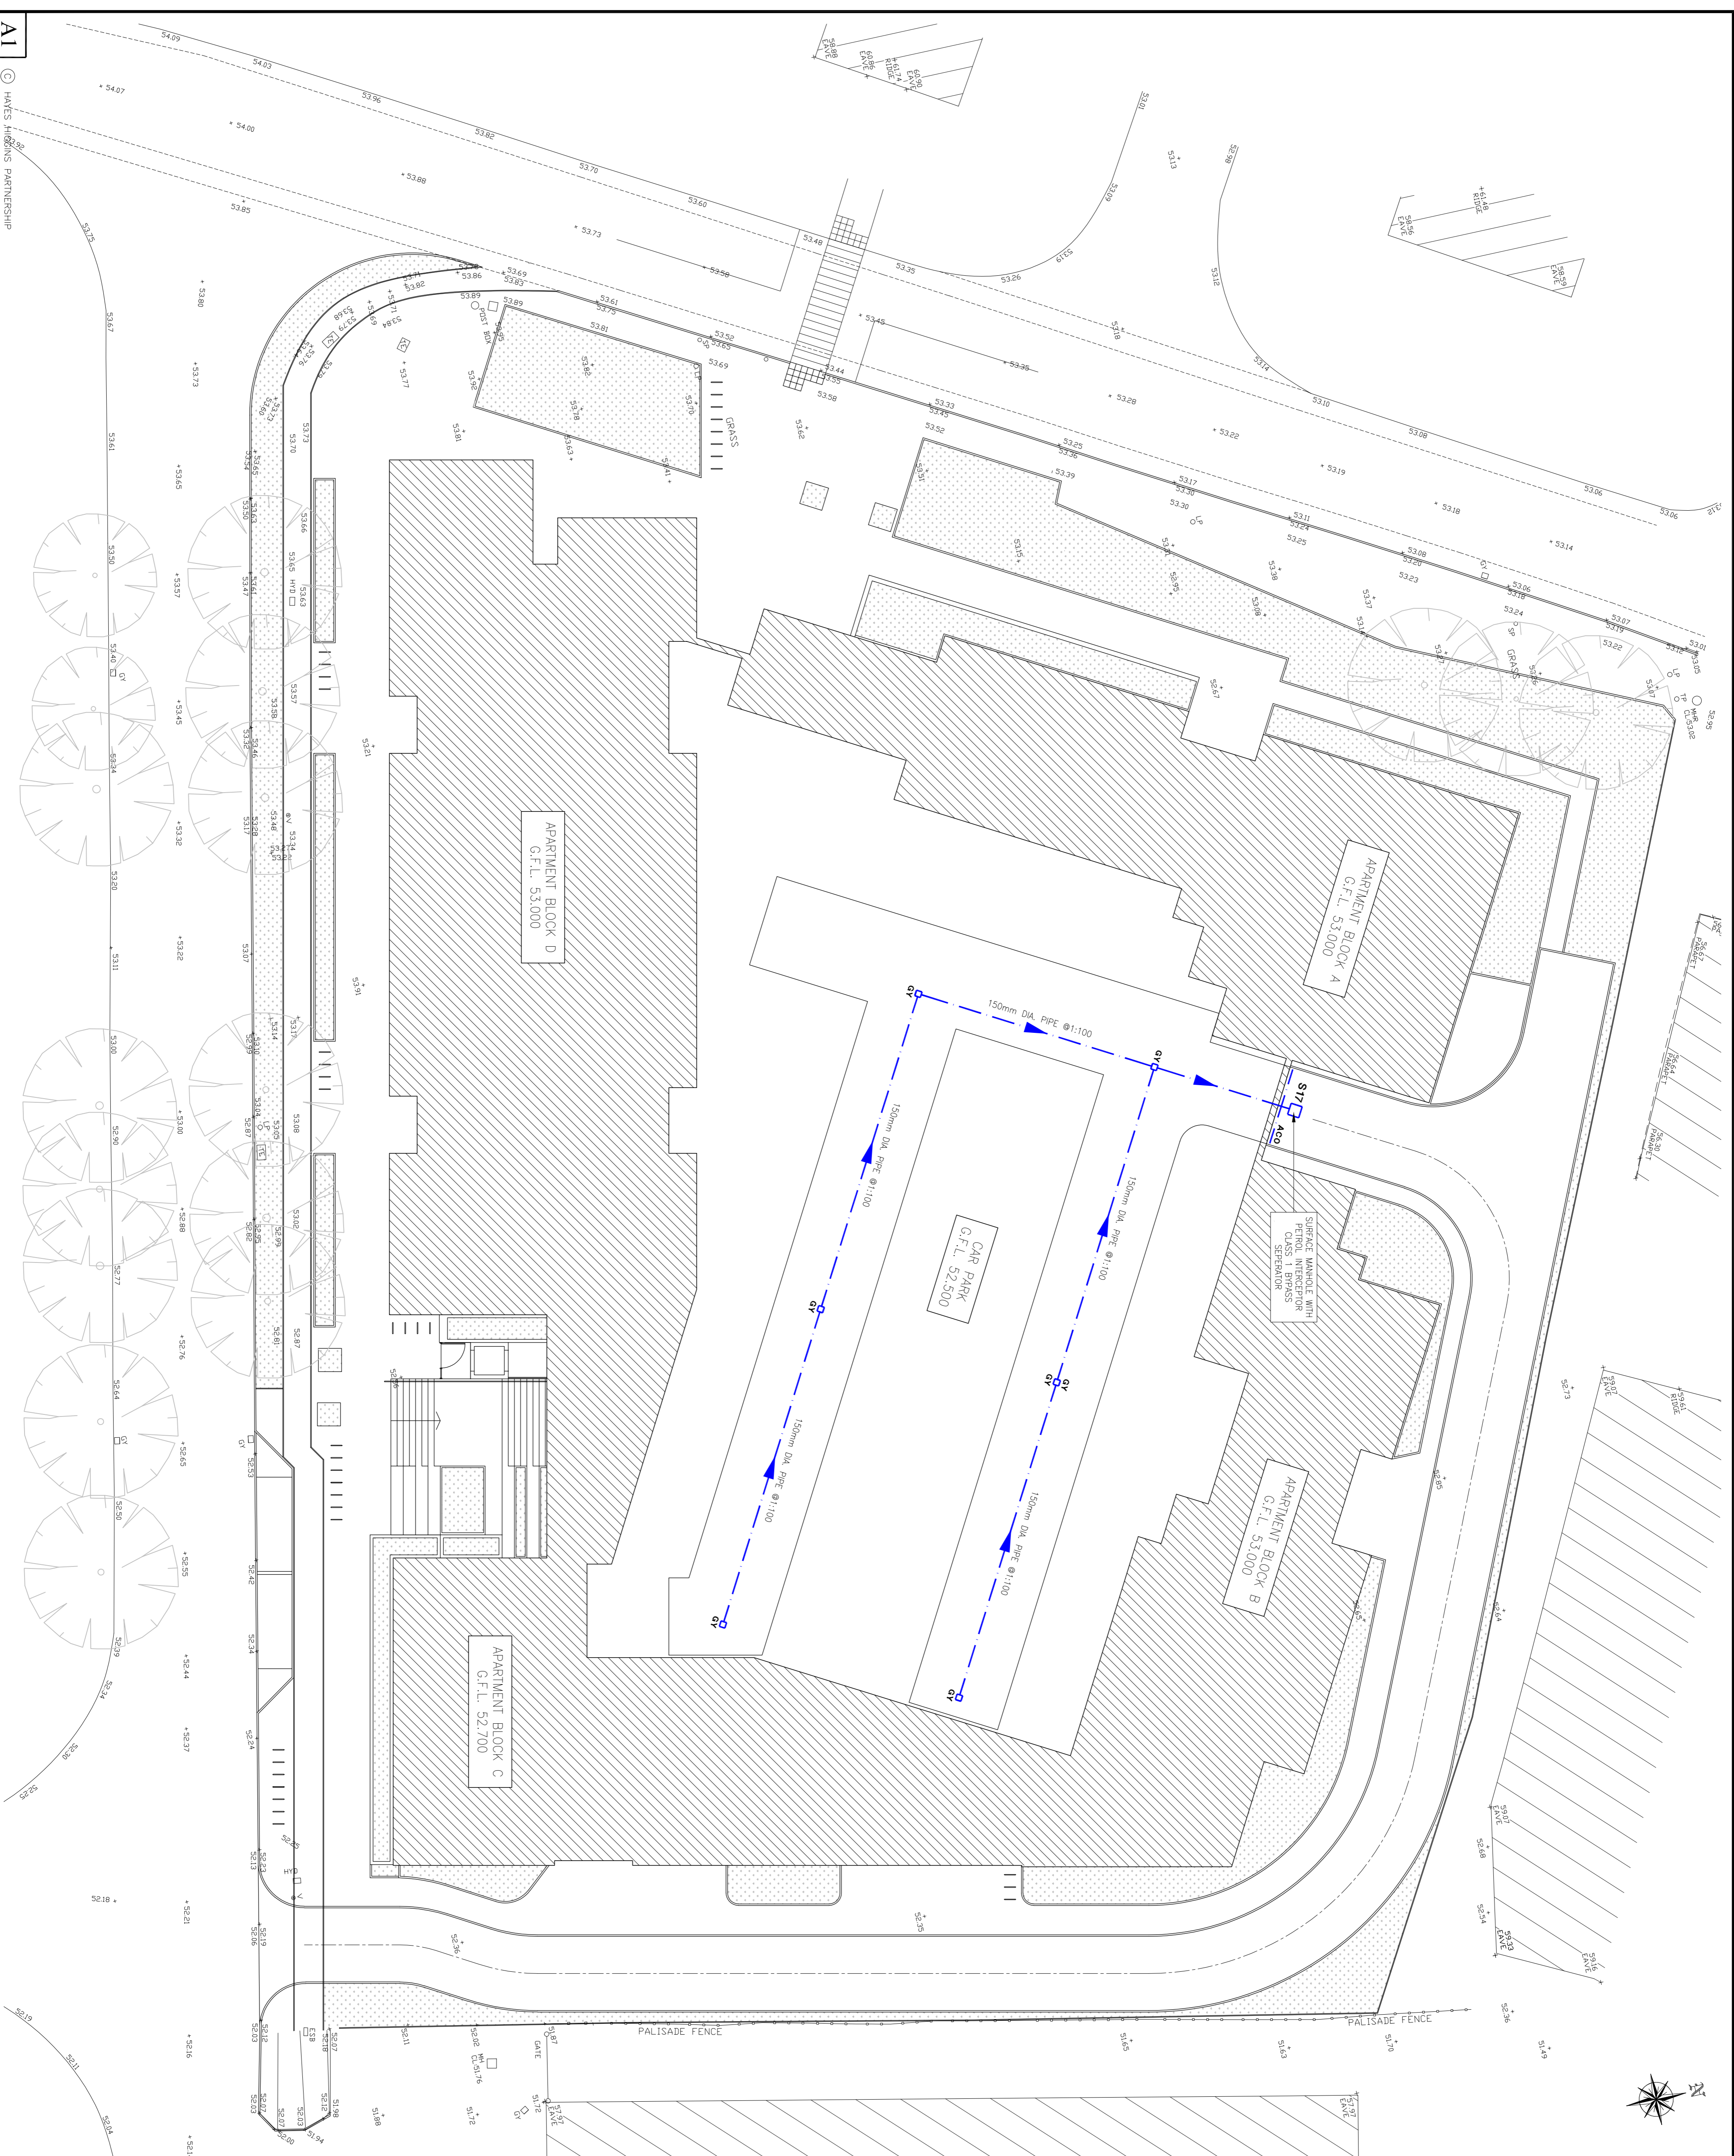

NO.	DATE	ISSUED FOR	DESCRIPTION	BY	CHK BY	APP BY
P	23.11.21	ISSUED FOR PLANNING				

PLANNING

CLIENT: AIPALMERSTOWN LIMITED

PROJECT NAME: APARTMENTS AT LINES 64 & 65 CHERRY ORCHARD INDUSTRIAL ESTATE

PROPOSED DRAINAGE LAYOUT AT CAR PARK LEVEL

PROJECT No.: 20D018

DRAWING No. 03A	REVISION P
SCALE 1:200	ISSUED DATE 22.04.20
DATE DRAWN BY R.O.C.	CHECKED BY L.M.
	APPROVED BY R.L.

HAYES HIGGINS PARTNERSHIP
 The Glass House, 11 Coke Lane
 Smithfield, Dublin 7. Tel: 01 6612321
 E-mail: admin@hayeshiggins.ie
 One House Lane, Kildenny, Tel: (086) 7764710
 Email: info@hh.ie