

GENERAL NOTES:-

1. DO NOT SCALE. USE FIGURED DIMENSIONS ONLY
2. ALL DIMENSIONS ON DRAWINGS ARE IN MILLIMETRES UNLESS OTHERWISE NOTED.

DRAWING LEGEND:-

- DENOTES AREA FOR PLANNING PERMISSION ON PLAN
- DENOTES AREA EXCEPT FROM PLANNING PERMISSION ON PLAN
- DENOTES EXISTING WALL / BUILDING
- DENOTES NEW 215/700 BLOCK WALL
- DENOTES NEW STUD WALL
- DENOTES DEMOLITION WORK
- DENOTES AREA FOR PLANNING PERMISSION ON ELEVATION & SECTION
- DENOTES AREA EXCEPT FROM PLANNING PERMISSION ON ELEVATION & SECTION



NOTE:
THIS FUTURE LAYOUT REPRESENTS HOW THE FAMILY FLAT WILL BE REINTERGRAATED INTO THE DWELLING AFTER ITS USE AS A FAMILY FLAT




THIS DRAWING IS FOR PLANNING PURPOSES ONLY NOT FOR CONSTRUCTION

<p>PLANNING</p> <p>Client: TERRY MC ALUFFE</p> <p>Project: PROPOSED SPACE CONVERSION TO R44 @ 89 CASTLE CLOSE, CAMDEN, NZ2</p> <p>Drawing No: 210101/P/009</p> <p>Scale: 1:50</p> <p>Date: 19/07/21</p>	
<p>Drawn: JS SHOWN</p> <p>Checked: P</p>	<p>Scale: 1:50</p> <p>Date: 19/07/21</p>


PROPOSED FUTURE GROUND FLOOR PLAN
SCALE: 1:50 (SEE DRAWING)




PROPOSED FRONT ELEVATION
SCALE 1:50MM (1:10000)

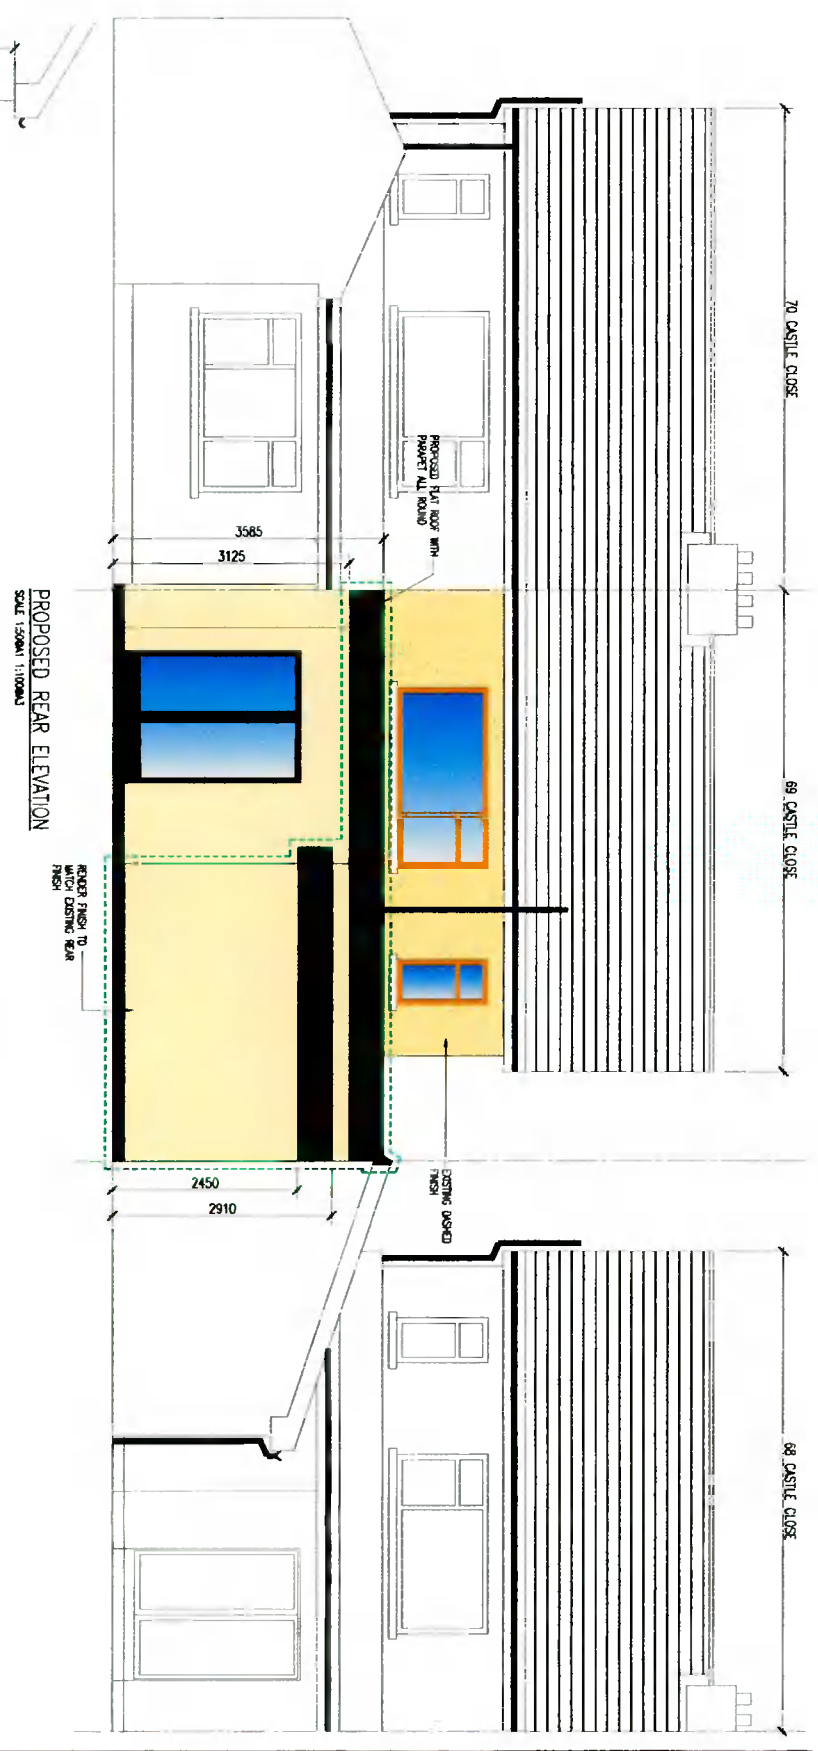

PROPOSED REAR ELEVATION
SCALE 1:50MM (1:10000)

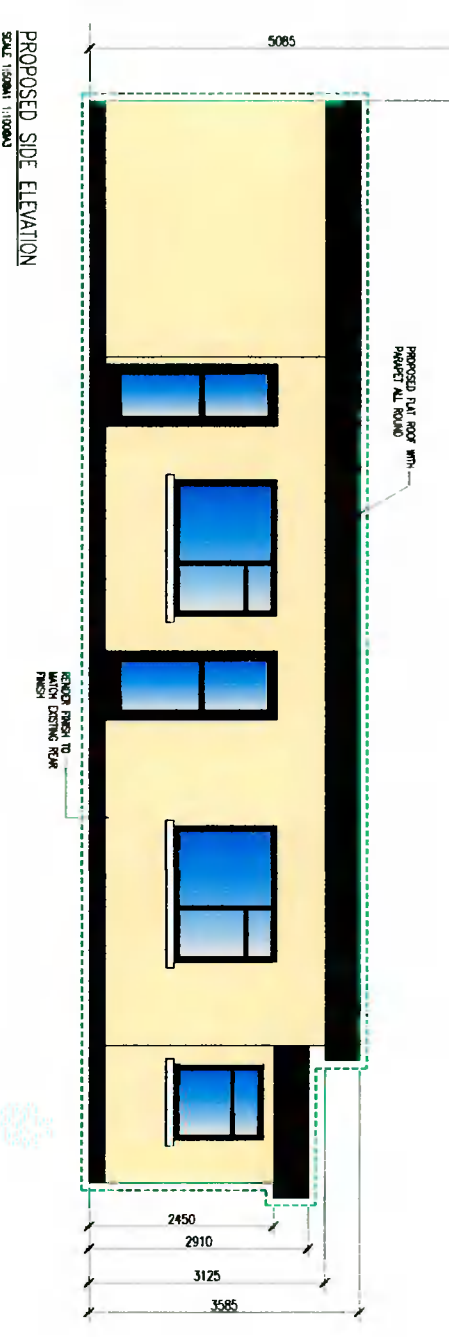

PROPOSED SIDE ELEVATION
SCALE 1:50MM (1:10000)

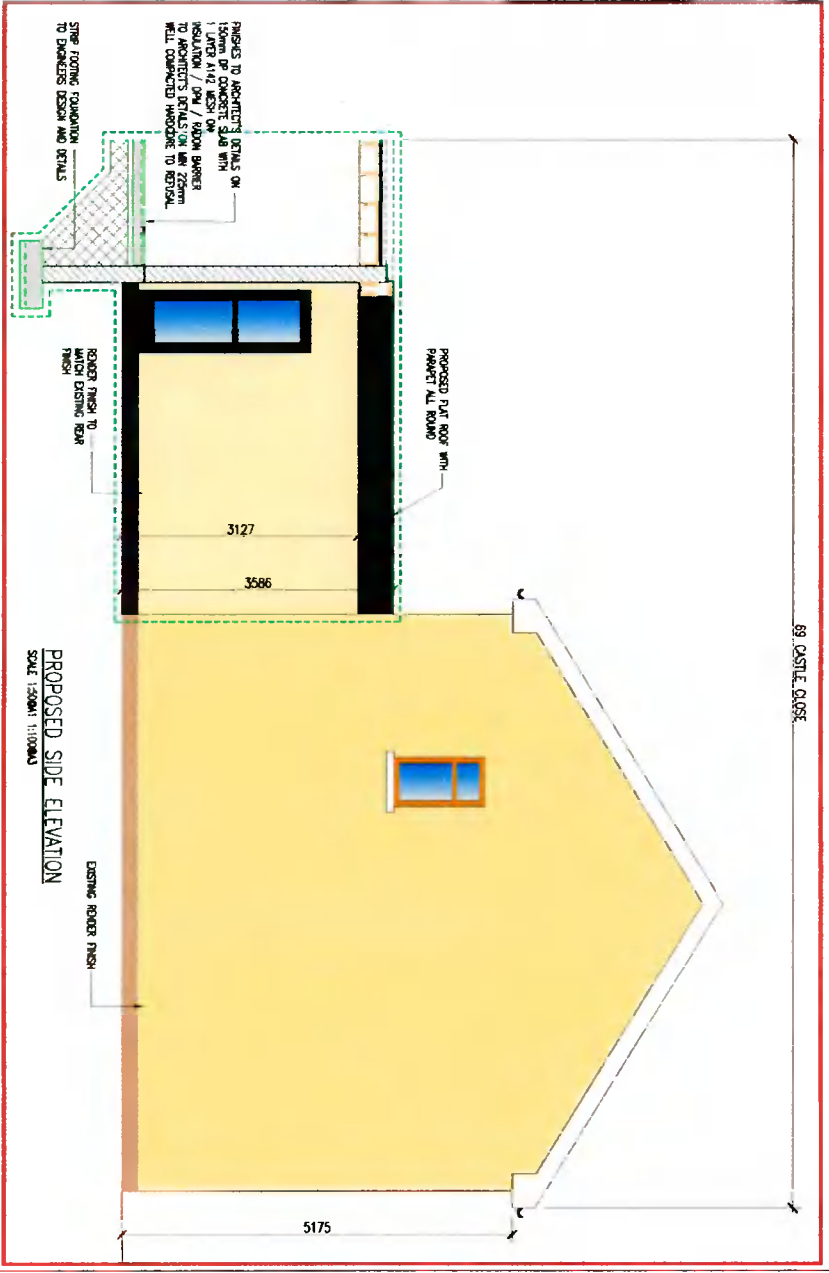

PROPOSED SIDE ELEVATION
SCALE 1:50MM (1:10000)




GENERAL NOTES ON PROPOSED ELEVATIONS:
 1) ALL EXTERIOR FINISH TO MATCH EXISTING;
 2) NEW WINDOWS & DOOR TO BE OF u-P.V.C. CONSTRUCTION;
 3) LEAD FLASHING WHERE REQUIRED TO BE A (QUALITATIVE VENT OR SIMILAR APPROVAL);
 4) ALL GUTTERS, & R.F.P.S. TO BE OF P.V.C. CONSTRUCTION.

GENERAL NOTES:-
 1. DO NOT SCALE. USE FIGURED DIMENSIONS ONLY
 2. ALL DIMENSIONS ON DRAWINGS ARE IN MILLIMETRES UNLESS OTHERWISE NOTED.

DRAWING LEGEND:-
 ■ DENOTES AREA FOR PLANNING PERMISSION ON PLAN
 ■ DENOTES AREA EXEMPT FROM PLANNING PERMISSION ON PLAN
 — DENOTES EXISTING WALL / BUILDING
 — DENOTES NEW 215/700 BLOCK WALL
 — DENOTES NEW STUD WALL
 - - - DENOTES DEMOLITION WORK
 ■ DENOTES AREA FOR PLANNING PERMISSION ON ELEVATION & SECTION
 ■ DENOTES AREA EXEMPT FROM PLANNING PERMISSION ON ELEVATION & SECTION


THIS DRAWING IS HERE BY PLANNING PERMISSIONS ONLY NOT FOR CONSTRUCTION

<p>PLANNING</p> <p>DR. TERRY MC AULIFFE</p> <p>PROPOSED GRANT CONVERSION TO REAR @ 69 CASTLE CLOSE, DUNDALK, D12</p> <p>PROPOSED ELEVATIONS</p>	
<p>Project No: 210101</p> <p>Drawn: JS SHOWN</p> <p>Scale: P1</p> <p>Date: 19/07/21</p>	<p>17/07/21</p> <p>19/07/21</p> <p>19/07/21</p>

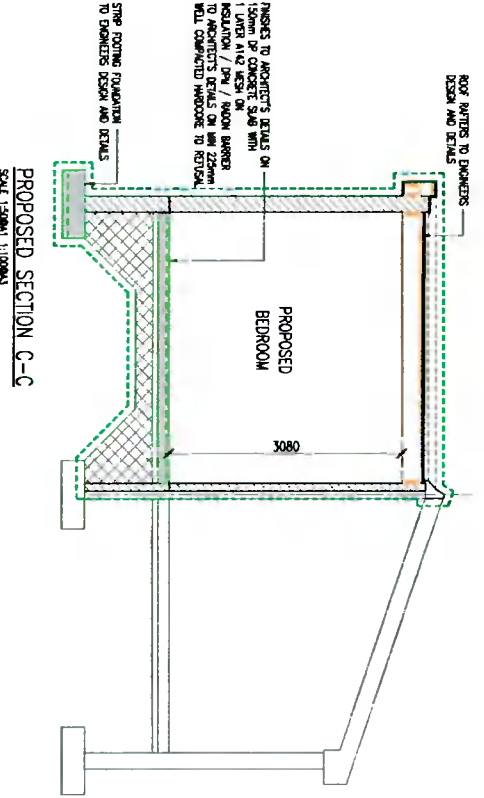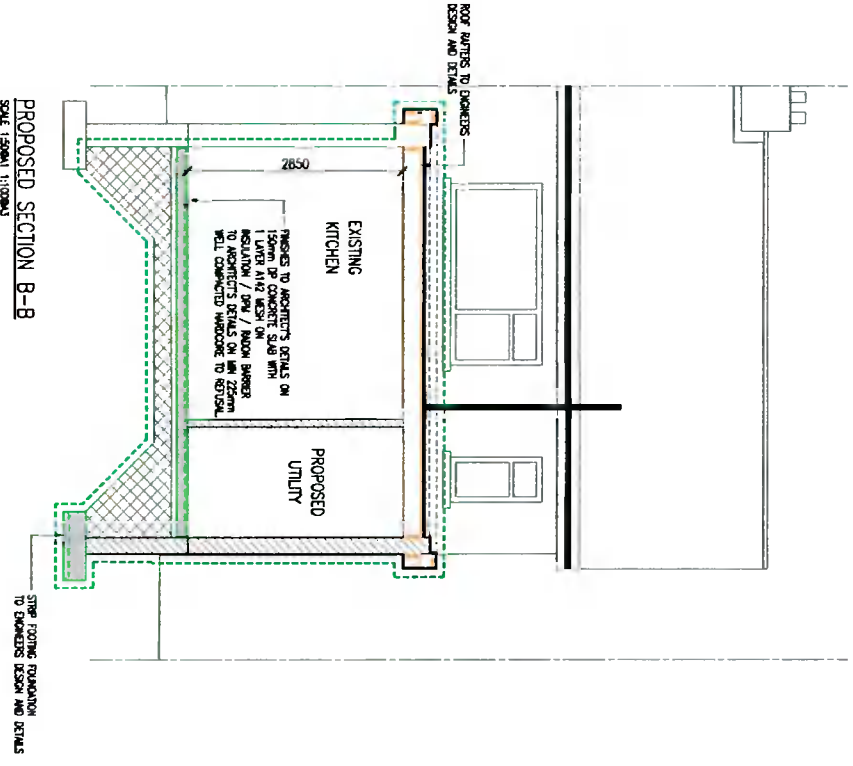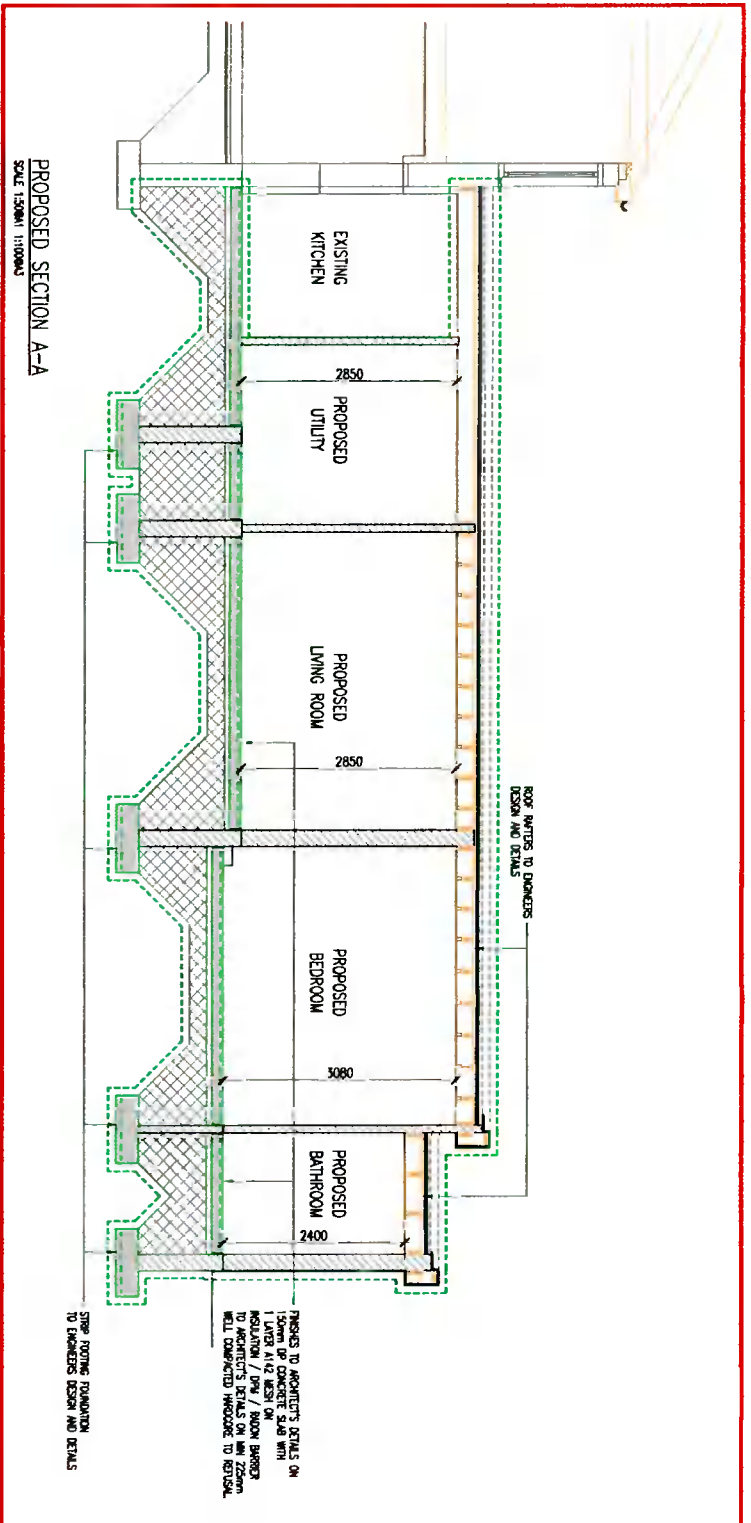

GENERAL NOTES ON PROPOSED ELEVATIONS:
 1) ALL EXTERIOR FINISH TO MATCH EXISTING.
 2) NEW WINDOWS & DOOR TO BE OF u.P.V.C. CONSTRUCTION.
 3) LEAD FLASHING WHERE REQUIRED TO BE A (GRADEABLE VENT OR SIMILAR APPROVED).
 4) ALL GUTTERS, & R.W.P.S. TO BE OF P.V.C. CONSTRUCTION.

GENERAL NOTES:-
 1. DO NOT SCALE USE POINTED DIMENSIONS ONLY
 2. ALL DIMENSIONS ON DRAWINGS ARE IN MILLIMETRES UNLESS OTHERWISE NOTED.

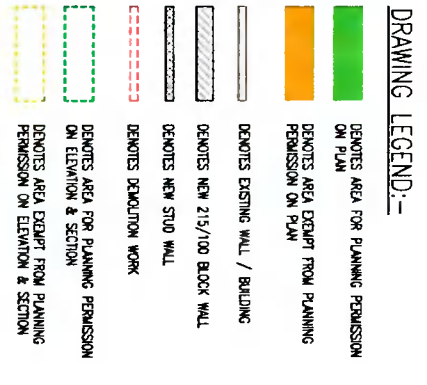

THIS DRAWING IS FOR PLANNING PURPOSES ONLY NOT FOR CONSTRUCTION

PLANNING	
Client: TERRY Mc ALUFFE	
Project No: 210101	
Drawing No: 210101/P/006	
Date: 19/07/21	
Scale: AS SHOWN	
Sheet: P1	
Total Sheets: 1	
Drawn: [Signature]	
Checked: [Signature]	
Approved: [Signature]	

11/13/2018 10:55:11 AM
 C:\Users\jshawn\OneDrive\Documents\210101\210101_P\006.dwg
 Plot: 210101_P/006.dwg
 Plot Date: 19/07/21 10:55:11 AM
 Plot Scale: 1:1
 Plot Size: 11.00 x 16.50
 Plot Orientation: Landscape
 Plot Color: Black
 Plot Lineweight: 0.25
 Plot Linetype: Solid
 Plot Font: Arial, 10
 Plot Font Color: Black
 Plot Font Size: 10
 Plot Font Weight: Normal
 Plot Font Style: Normal
 Plot Font Color: Black
 Plot Font Size: 10
 Plot Font Weight: Normal
 Plot Font Style: Normal