


NO. 25

NO. 27
SUBJECT SITE
OF PLANNING APPLICATION

NO. 29

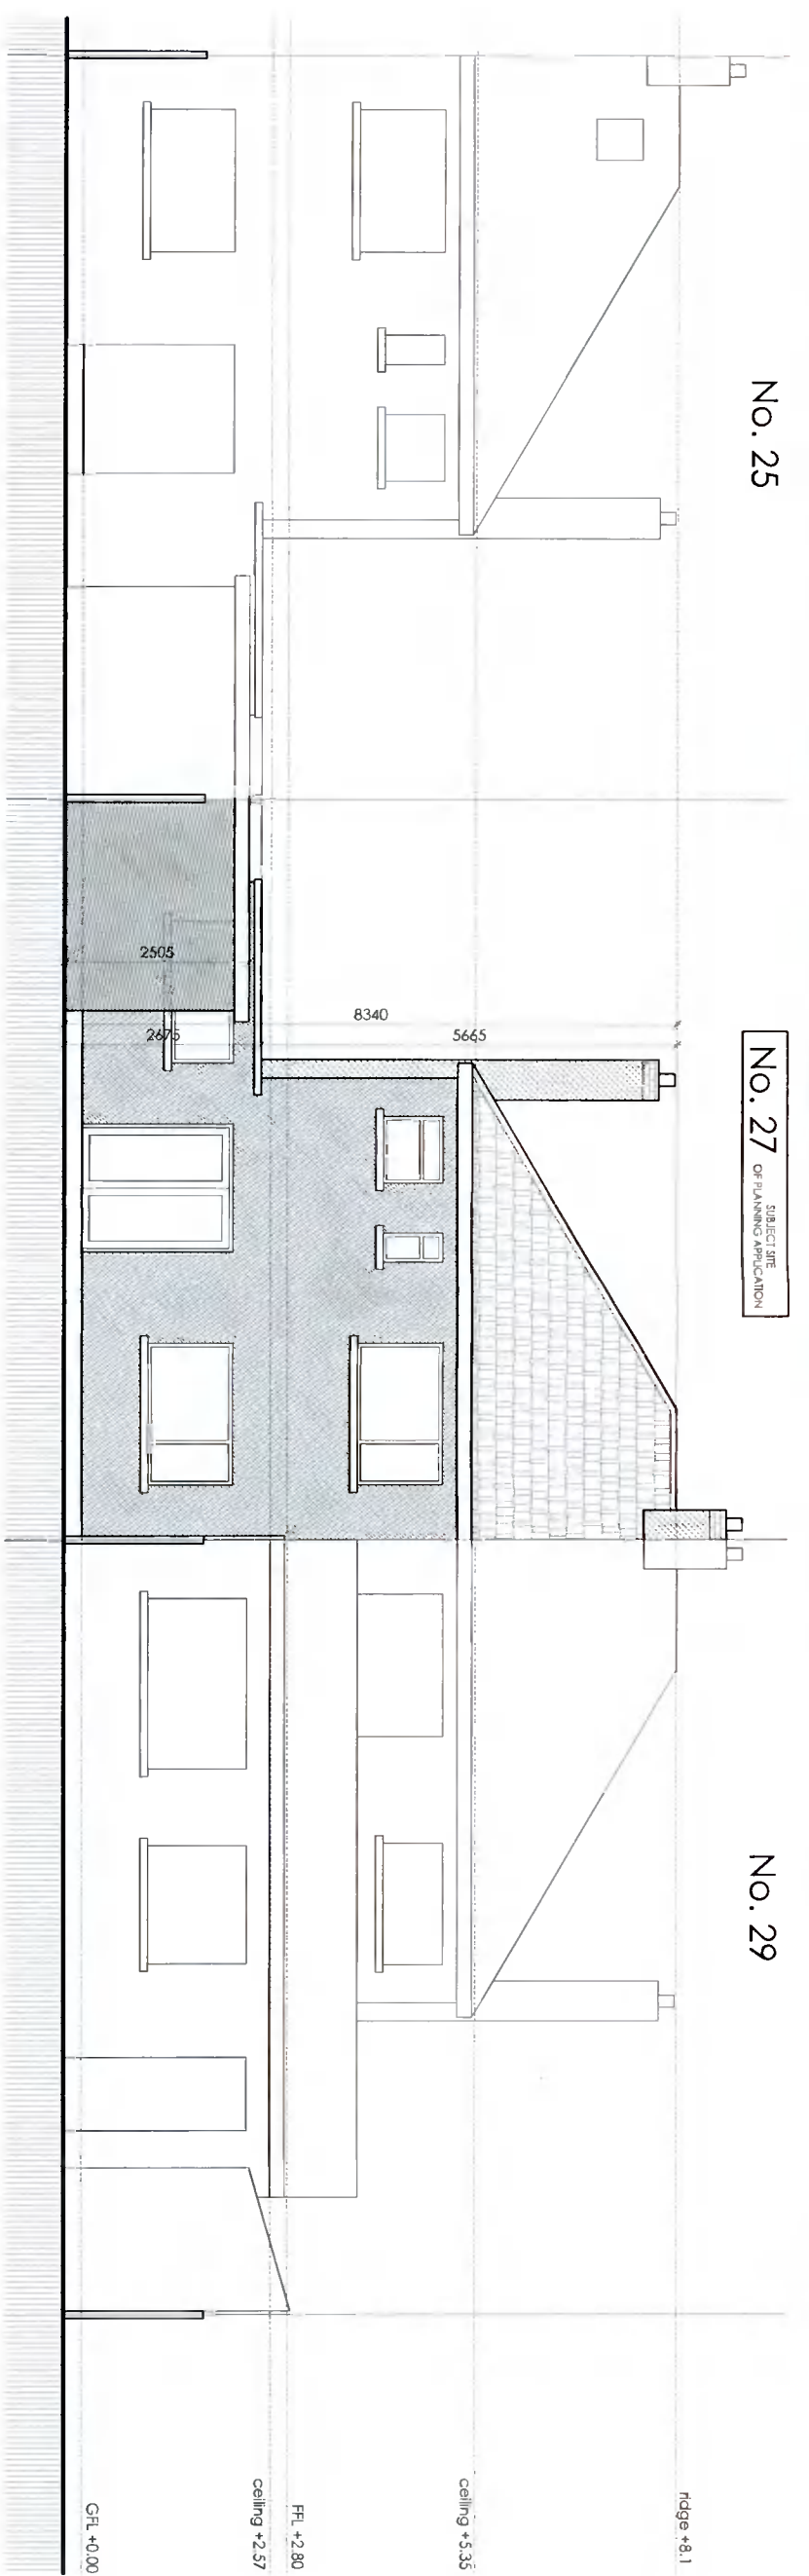


EXISTING REAR ELEVATION (W)

scale 1:100 @ A3

NO. 29

NO. 27
SUBJECT SITE
OF PLANNING APPLICATION

NO. 25

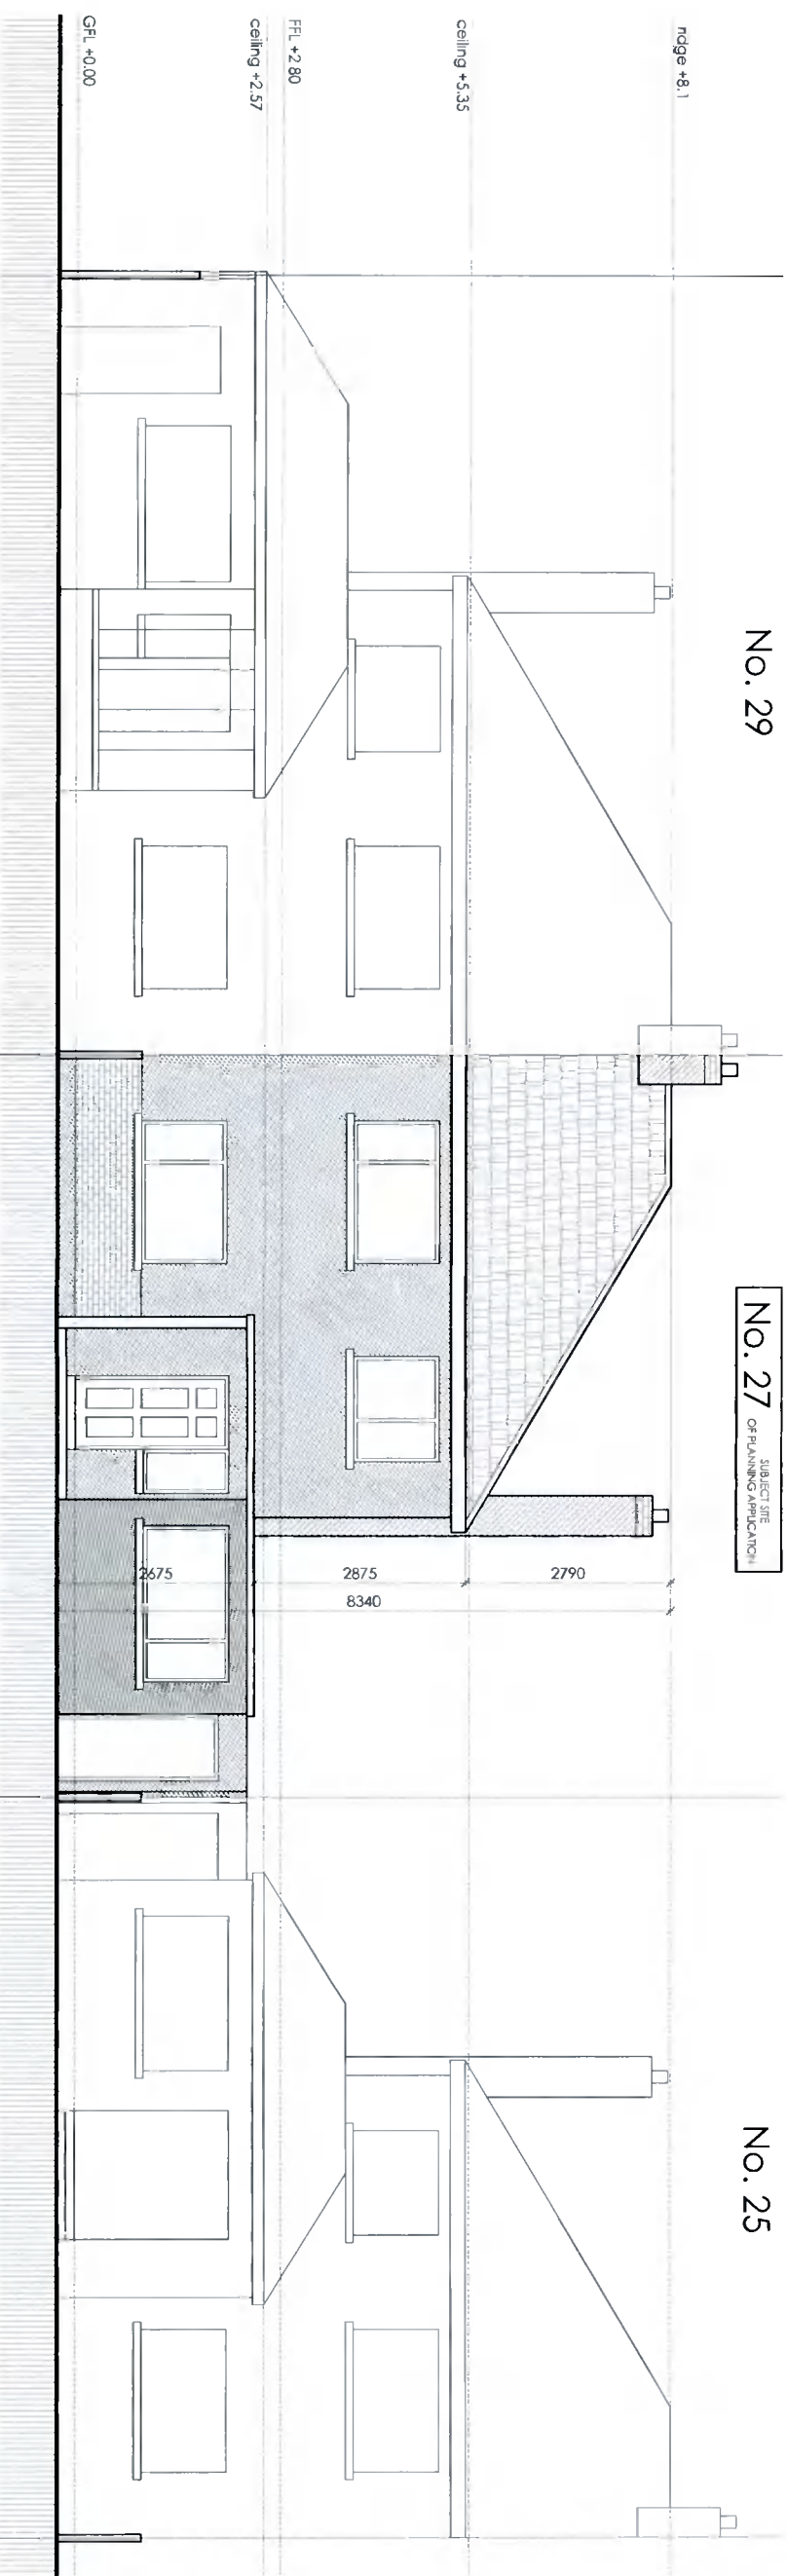

EXISTING FRONT ELEVATION (E)

scale 1:100 @ A3

Client
Aideen and Declan O'Sullivan
27 Anne Devlin Road,
Rathfarnham,
Dublin 14

Revisions



STATUS OF DRAWING
planning

notes

All work to be carried out in accordance with the current Building Regulations and Technical Guidance Documents. These documents take precedence over any dimensions / notes / specifications on these drawings. The contractor / client is to make a thorough inspection of the site and make themselves fully aware of any peculiarities pertaining there to. The contractor is entirely responsible for the proper setting out of works on site. Written dimensions are to be used in preference to scaling. Contractor / client is to check all dimensions prior to planning stage / construction. Any discrepancies to be reported before work is in hand. Contractor is deemed to have included for everything required to a satisfactory condition though not specifically described on drawings. All work to be supervised and signed off by suitably qualified persons with up-to-date insurance and proper Health and Safety. All drainage works to comply with Local Authority Regulations - if in doubt contact Authority. All works must be carried out using proper materials that are fit for the use for which they are intended and for the conditions in which they are to be used; if in doubt, refer to the harmonised technical specifications. All materials and products to be fitted as per manufacturers instructions.

JOE FALLON DESIGN
ARCHITECTURE

First Floor, 6 Main Street, Dundrum, Dublin 14
1A Ryland Street, Buncrudy, Enniscorthy, Co. Wexford

P: 01-5143688
M: 087-2566808
P: 053-9377633

A3

project extension to 27 Anne Devlin Road

drawing elevations

job no. 21044

scale as shown

date 05.01.22

drawn by LK

dwg no. 21044 DN-04


stage planning

checked: GS

NO. 25

NO. 27

NO. 29

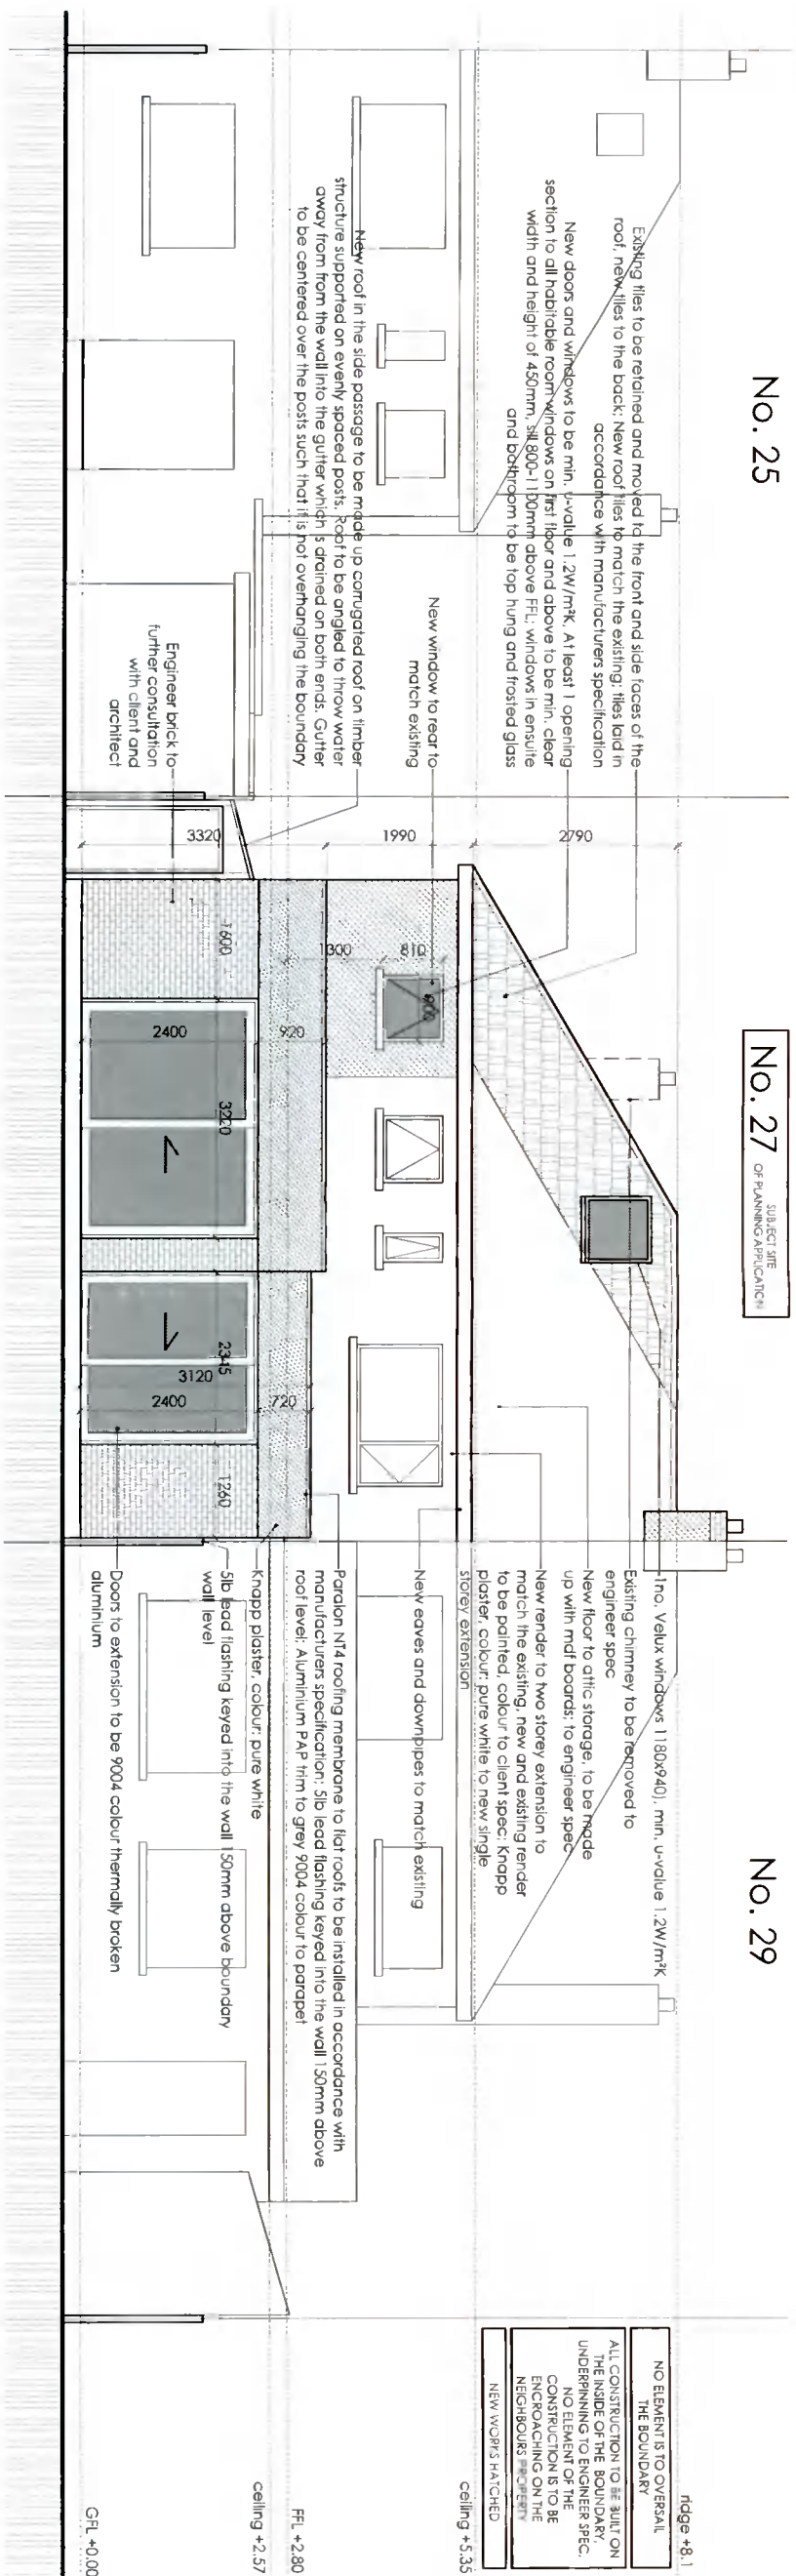


PROPOSED REAR ELEVATION (W)

scale 1:100 @ A3

NO. 29

NO. 27

NO. 25

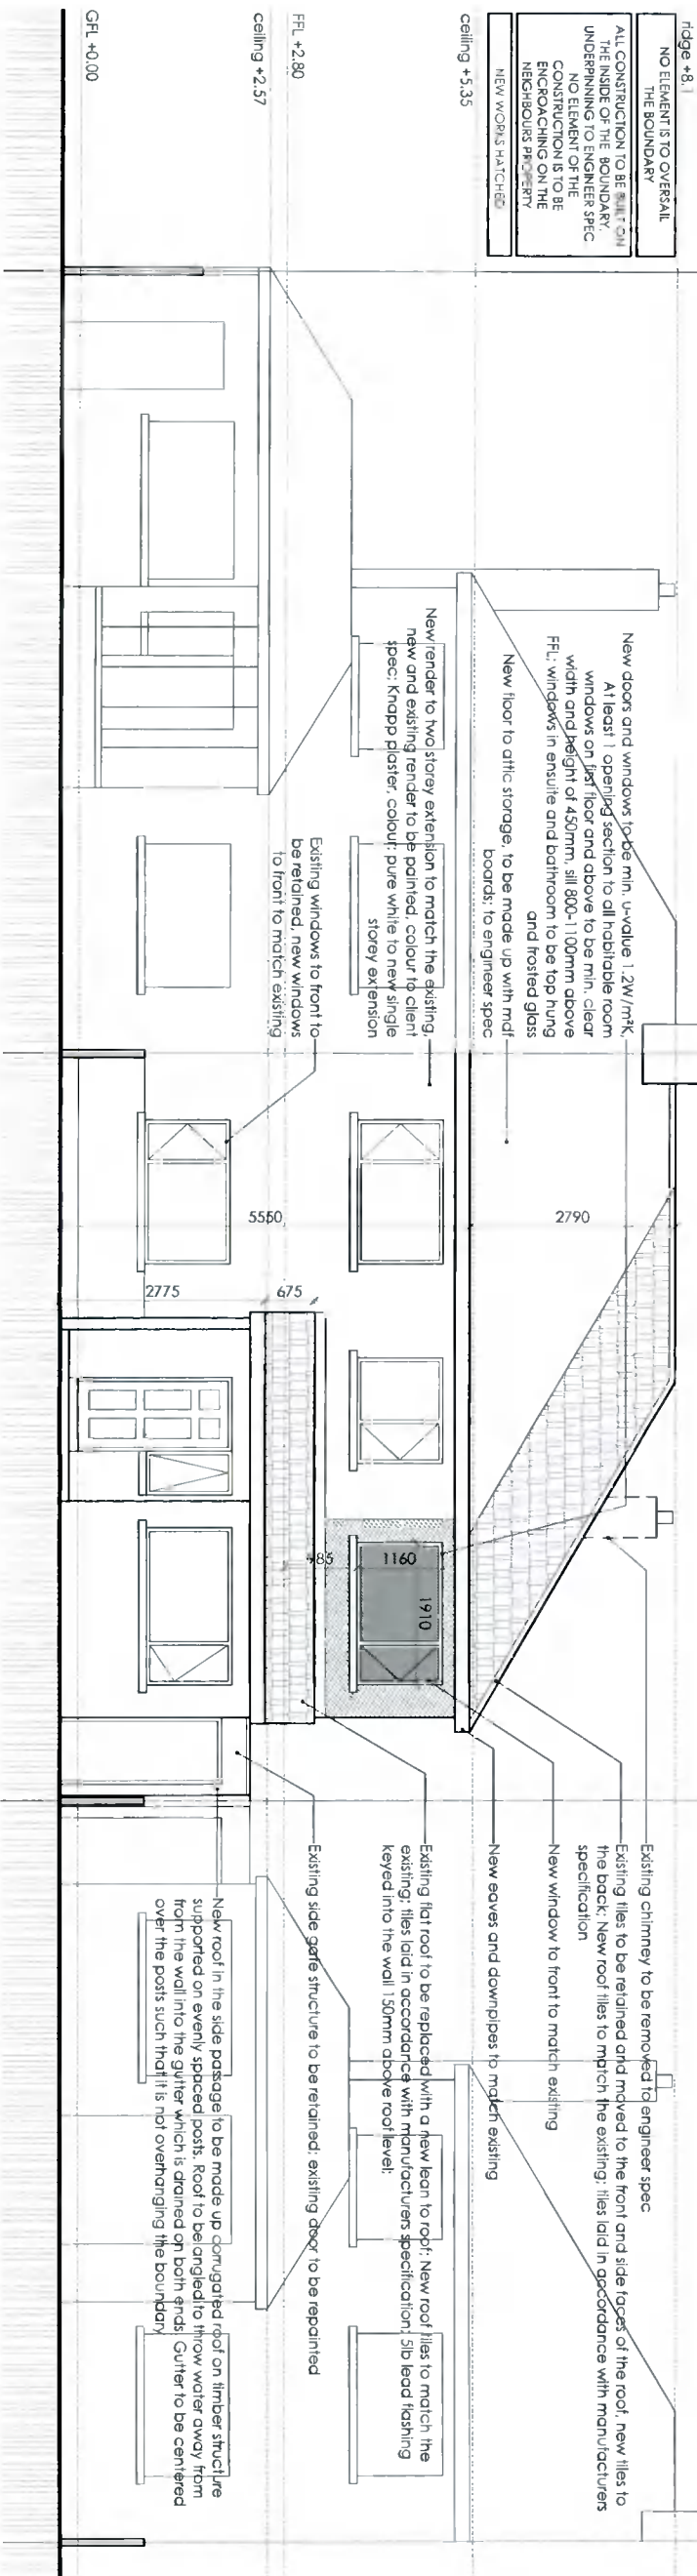

PROPOSED FRONT ELEVATION (E)

scale 1:100 @ A3

Client

Aideen and Declan O'Sullivan
27 Anne Devlin Road,
Rathfarnham,
Dublin 14

Revisions



Chartered Institute of
Architectural Technologists

STATUS OF DRAWING

planning

notes

All work to be carried out in accordance with the current Building Regulations and Technical Guidance Documents. These documents take precedence over any dimensions / notes / specifications on these drawings. The contractor / client is to make a thorough inspection of the site and make themselves fully aware of any peculiarities pertaining there to. The contractor is entirely responsible for the proper setting out of works on site. Written dimensions are to be used in preference to scaling. Contractor / client is to check all dimensions prior to planning stage / construction. Any discrepancies to be reported before work is in hand. Contractor is deemed to have included for everything required to a satisfactory condition though not specifically described on drawings. All work to be supervised and signed off by suitably qualified persons with up-to-date insurance and proper Health and Safety. All drainage works to comply with Local Authority Regulations - if in doubt contact Authority. All works must be carried out using proper materials that are fit for the use for which they are intended and for the conditions in which they are to be used; if in doubt, refer to the harmonised technical specifications. All materials and products to be fitted as per manufacturers instructions.

JOE FALLON DESIGN

First Floor, 6 Main Street, Dundrum, Dublin 14
ARCHITECTURE 1A Ryland Street, Buncloody, Enniscorthy, Co. Wexford

P: 01-5143688
M: 087-256808
P: 053-9377633

A3

project extension to 27 Anne Devlin Road

drawing elevations

job no. 21044 scale as shown date 05.01.22 drawn by LK stage planning

dwg no. 21044 DN-07
Checked: GS

UNDER THE BUILDING CONTROL ACT 2007, JOE FALLON IS A REGISTERED ASSIGNED CERTIFIER. REG. NO. 80244 SCSI