



ALL DIMENSIONS TO BE CHECKED ON SITE
NO DIMENSIONS TO BE SCALED FROM THIS DRAWING
DRAWING IS TO BE READ IN CONJUNCTION WITH RELEVANT CONSULTANTS DRAWINGS



10400 Rodgers Road
Houston, Texas 77070
Phone: 281-374-8644
Fax: 281-374-8992

Henry J Lyons

Architecture + Interiors
henryjlyons.com
+353 1 888 3333
info@henryjlyons.com
51-54 Pearse Street
Dublin D02 K468




Apex Business Centre,
Blackthorn Rd, Sandford
Industrial Estate,
Sandford, Co. Dublin
Phone: (01) 293 2220

PINNACLE CONSULTING ENGINEERS

WOOLVERSTONE HOUSE, 61 BERNERS STREET
LONDON, W1T 3NJ
Tel: 0207 0433410

KEYPLAN

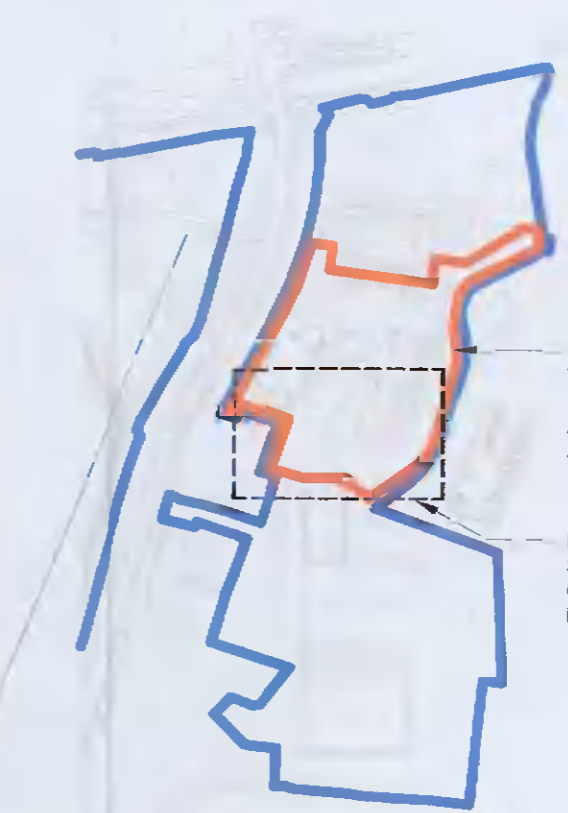

LOCATION OF PERMITTED
EDCDUB02-PH02
OFFICE AND DATA
CENTRE
SD18A/0298

LEGEND

- EXTENT OF SITE TO WHICH THIS PLANNING APPLICATION APPLIES OUTLINED IN RED
- EXISTING BUILDINGS
- PERMITTED BUILDINGS (CURRENTLY UNDER CONSTRUCTION)
- SITE OWNERSHIP BOUNDARY

AREA OUTLINED IN RED PERTAINS TO THIS APPLICATION

REV	DATE	DESCRIPTION	CHK	DRN
P1	29.10.2021	RETENTION APPLICATION		JM

REV	DATE	DESCRIPTION	CHK	DRN
P1	29.10.2021	RETENTION APPLICATION		JM

ISSUED FOR PLANNING APPROVAL

CLIENT
EDGECONNEX

PROJECT
EDCDUB 2.2/03 - RETENTION PLANNING

DRAWING
PROPOSED PART SITE PLAN


PROJECT NUMBER
950766
DATE
16/02/21

SCALE @ A0:
As indicated
DRAWN/CHECKED:
JM/JM

STATUS CODE: DRAWING NUMBER REVISION
A1 EDC-HJL-2.23-00-DR-A-P1.07 P1

Henry J Lyons

Architecture + Interiors
henryjlyons.com
+353 1 888 3333
info@henryjlyons.com
51-54 Pearse Street
Dublin D02 K468

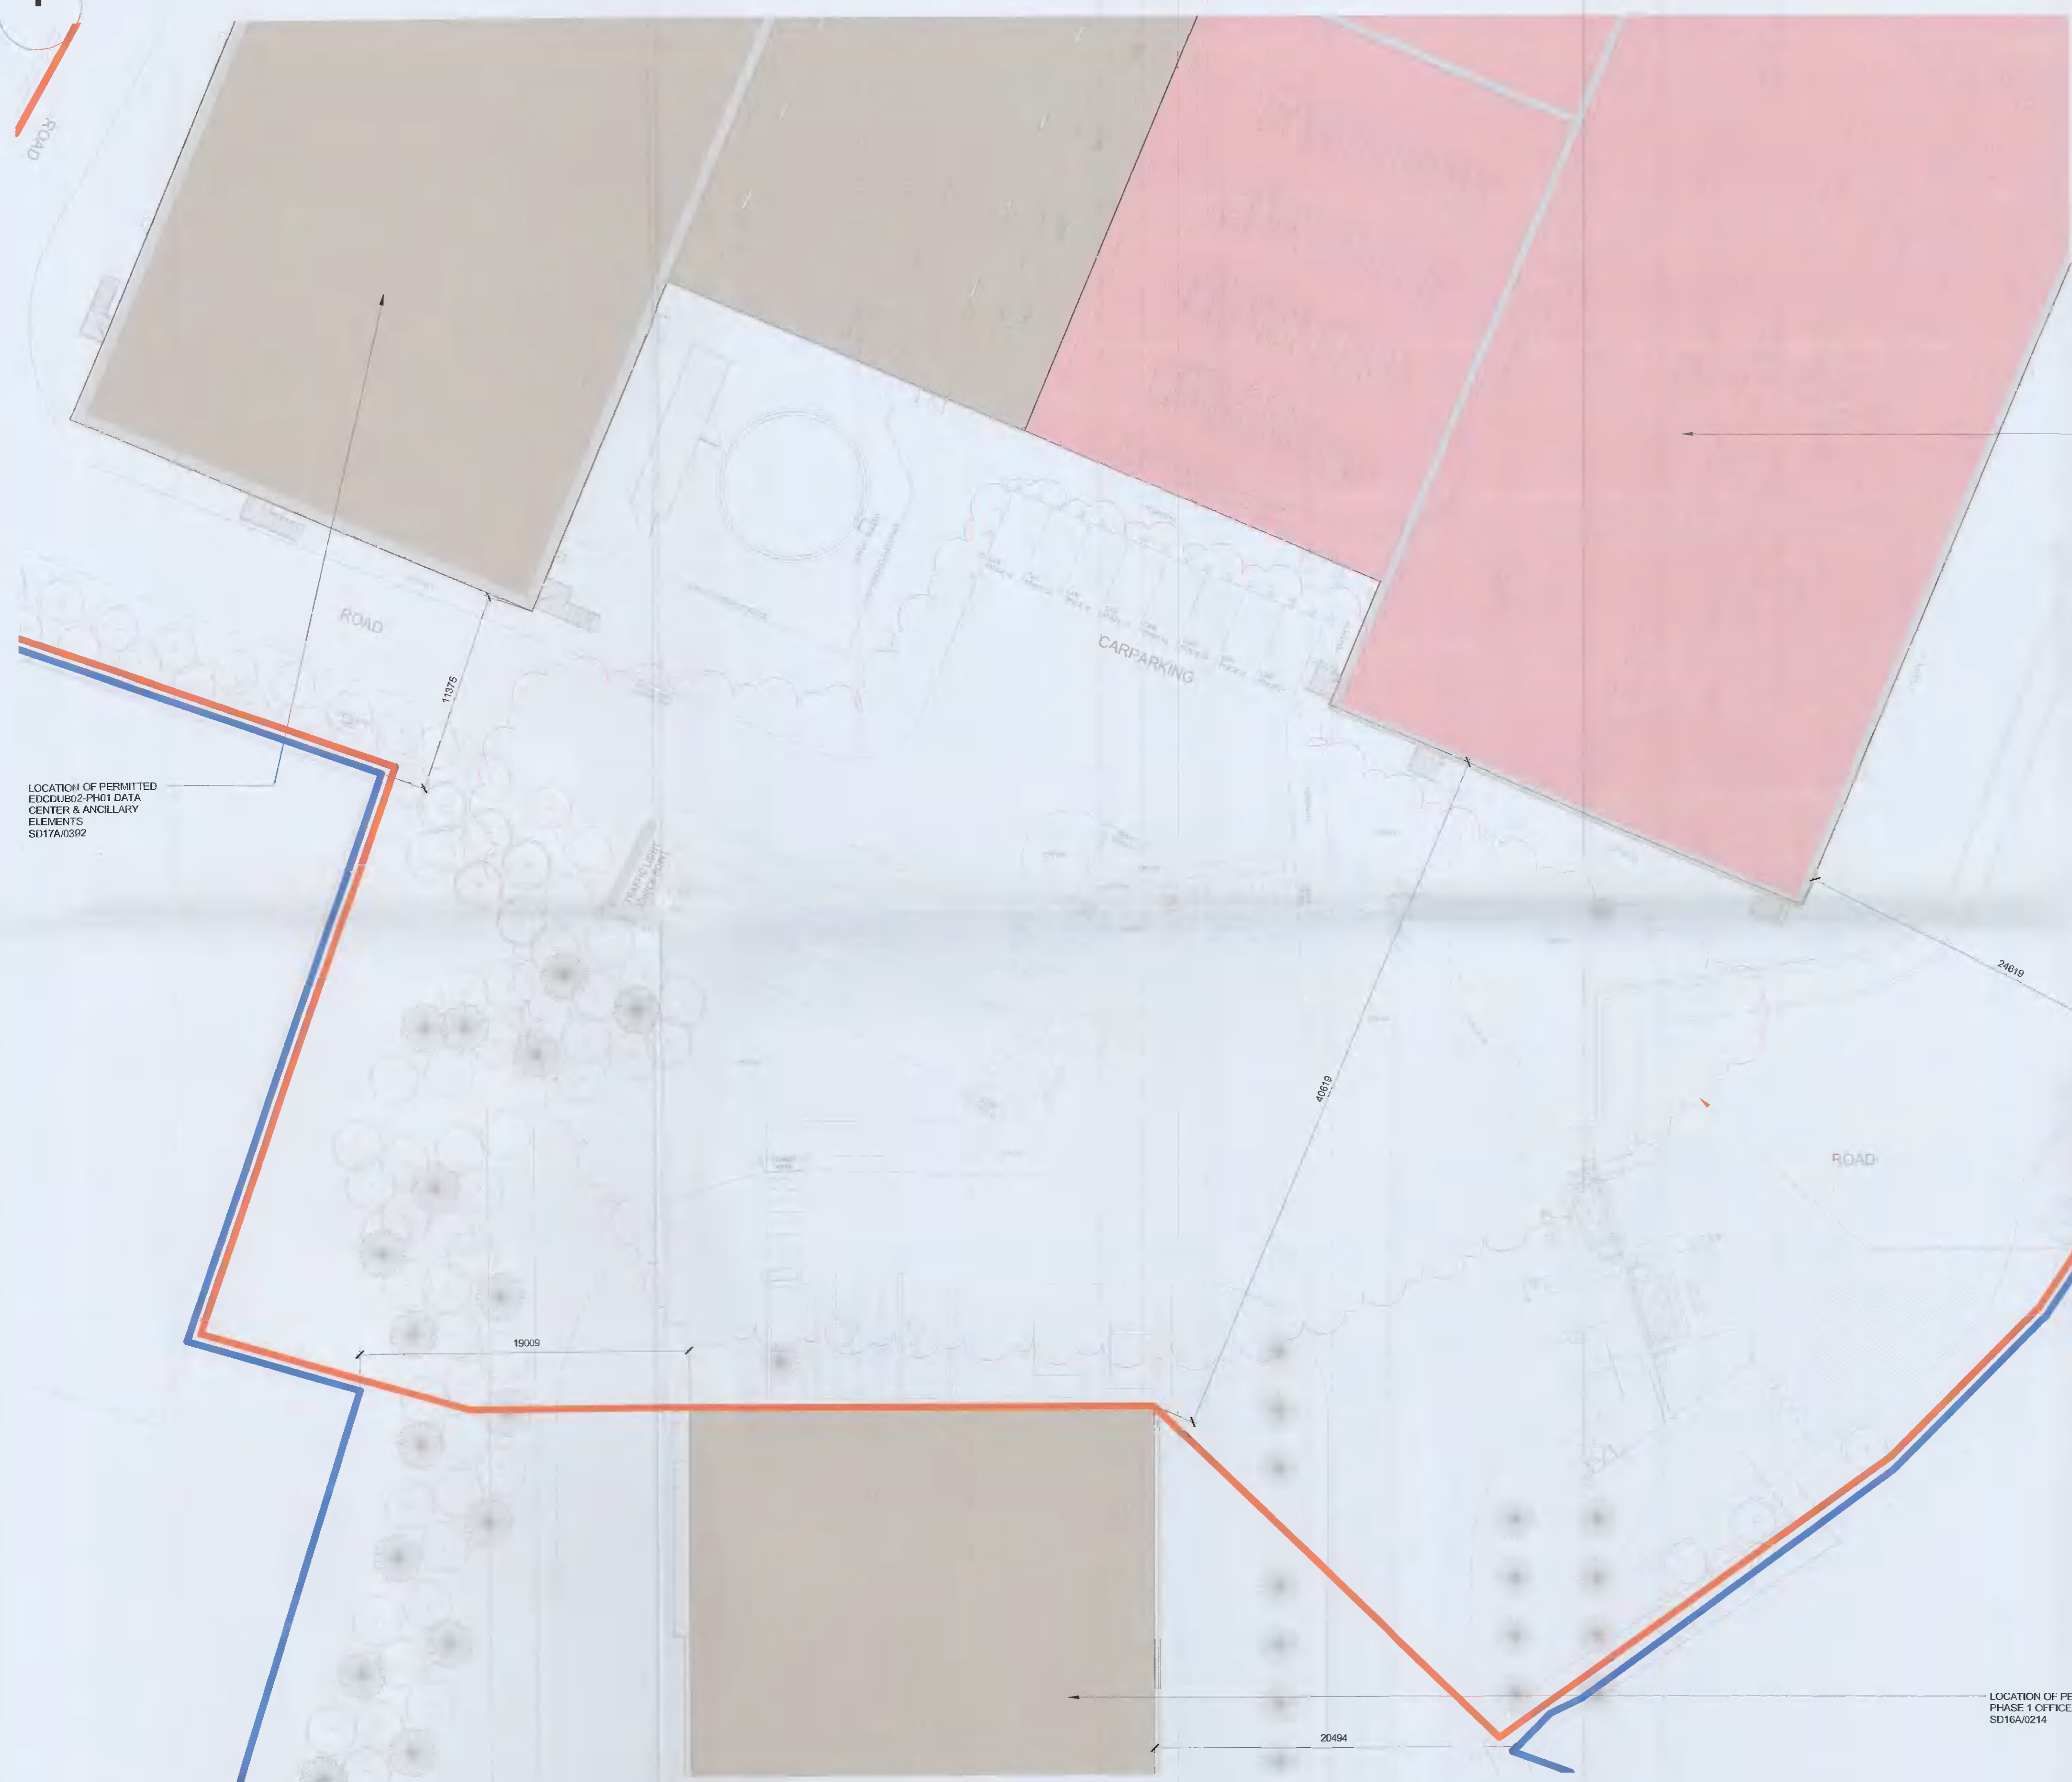

LOCATION OF PERMITTED
EDCDUB02-PH01 DATA
CENTER & ANCILLARY
ELEMENTS
SD17A/0392

RETENTION CHANGES OUTLINED & AREA OF CHANGE HAS BEEN HIGHLIGHTED IN CLOUDED AREA:
- ENTRANCE / EXIT GATES GRANTED UNDER PLANNING REF:SD17A/0392 TO BE OMITTED UTILIZING THE EXISTING ENTRANCE / EXIT GRANTED UNDER SD16A/0214
- CARPARKING & ROAD NETWORK TO SOUTH OF THE DUB2.1&2.2 HAS BEEN REDESIGNED TO ACCOMMODATE A 2WAY TRAFFIC SYSTEM
- EXISTING BOUNDARY FENCE NORTH OF DUB1.1 HAS BEEN REMOVED
- ANCILLARY INTERNAL LAYOUT CHANGES.

LOCATION OF PERMITTED ED01
PHASE 1 OFFICE AND DATA CENTRE
SD16A/0214

1 PROPOSED PART SITE PLAN

SCALE: 1:200