









GENERAL NOTES:-


- 1. DO NOT SCALE. USE FIGURED DIMENSIONS ONLY
- 2. ALL DIMENSIONS ON DRAWINGS ARE IN MILLIMETRES UNLESS OTHERWISE NOTED.

DRAWING LEGEND:-

-  DENOTES AREA FOR PLANNING PERMISSION ON PLAN
-  DENOTES AREA EXCEPT FROM PLANNING PERMISSION ON PLAN
-  DENOTES EXISTING WALL / BUILDING
-  DENOTES NEW 215/100 BLOCK WALL
-  DENOTES NEW STUD WALL
-  DENOTES DEPOLITON WORK
-  DENOTES AREA FOR PLANNING PERMISSION ON ELEVATION & SECTION
-  DENOTES AREA EXCEPT FROM PLANNING PERMISSION ON ELEVATION & SECTION



NOTE:
THIS FUTURE LAYOUT REPRESENTS HOW THE FAMILY FLAT WILL BE REINTEGRATED INTO THE DWELLING AFTER ITS USE AS A FAMILY FLAT

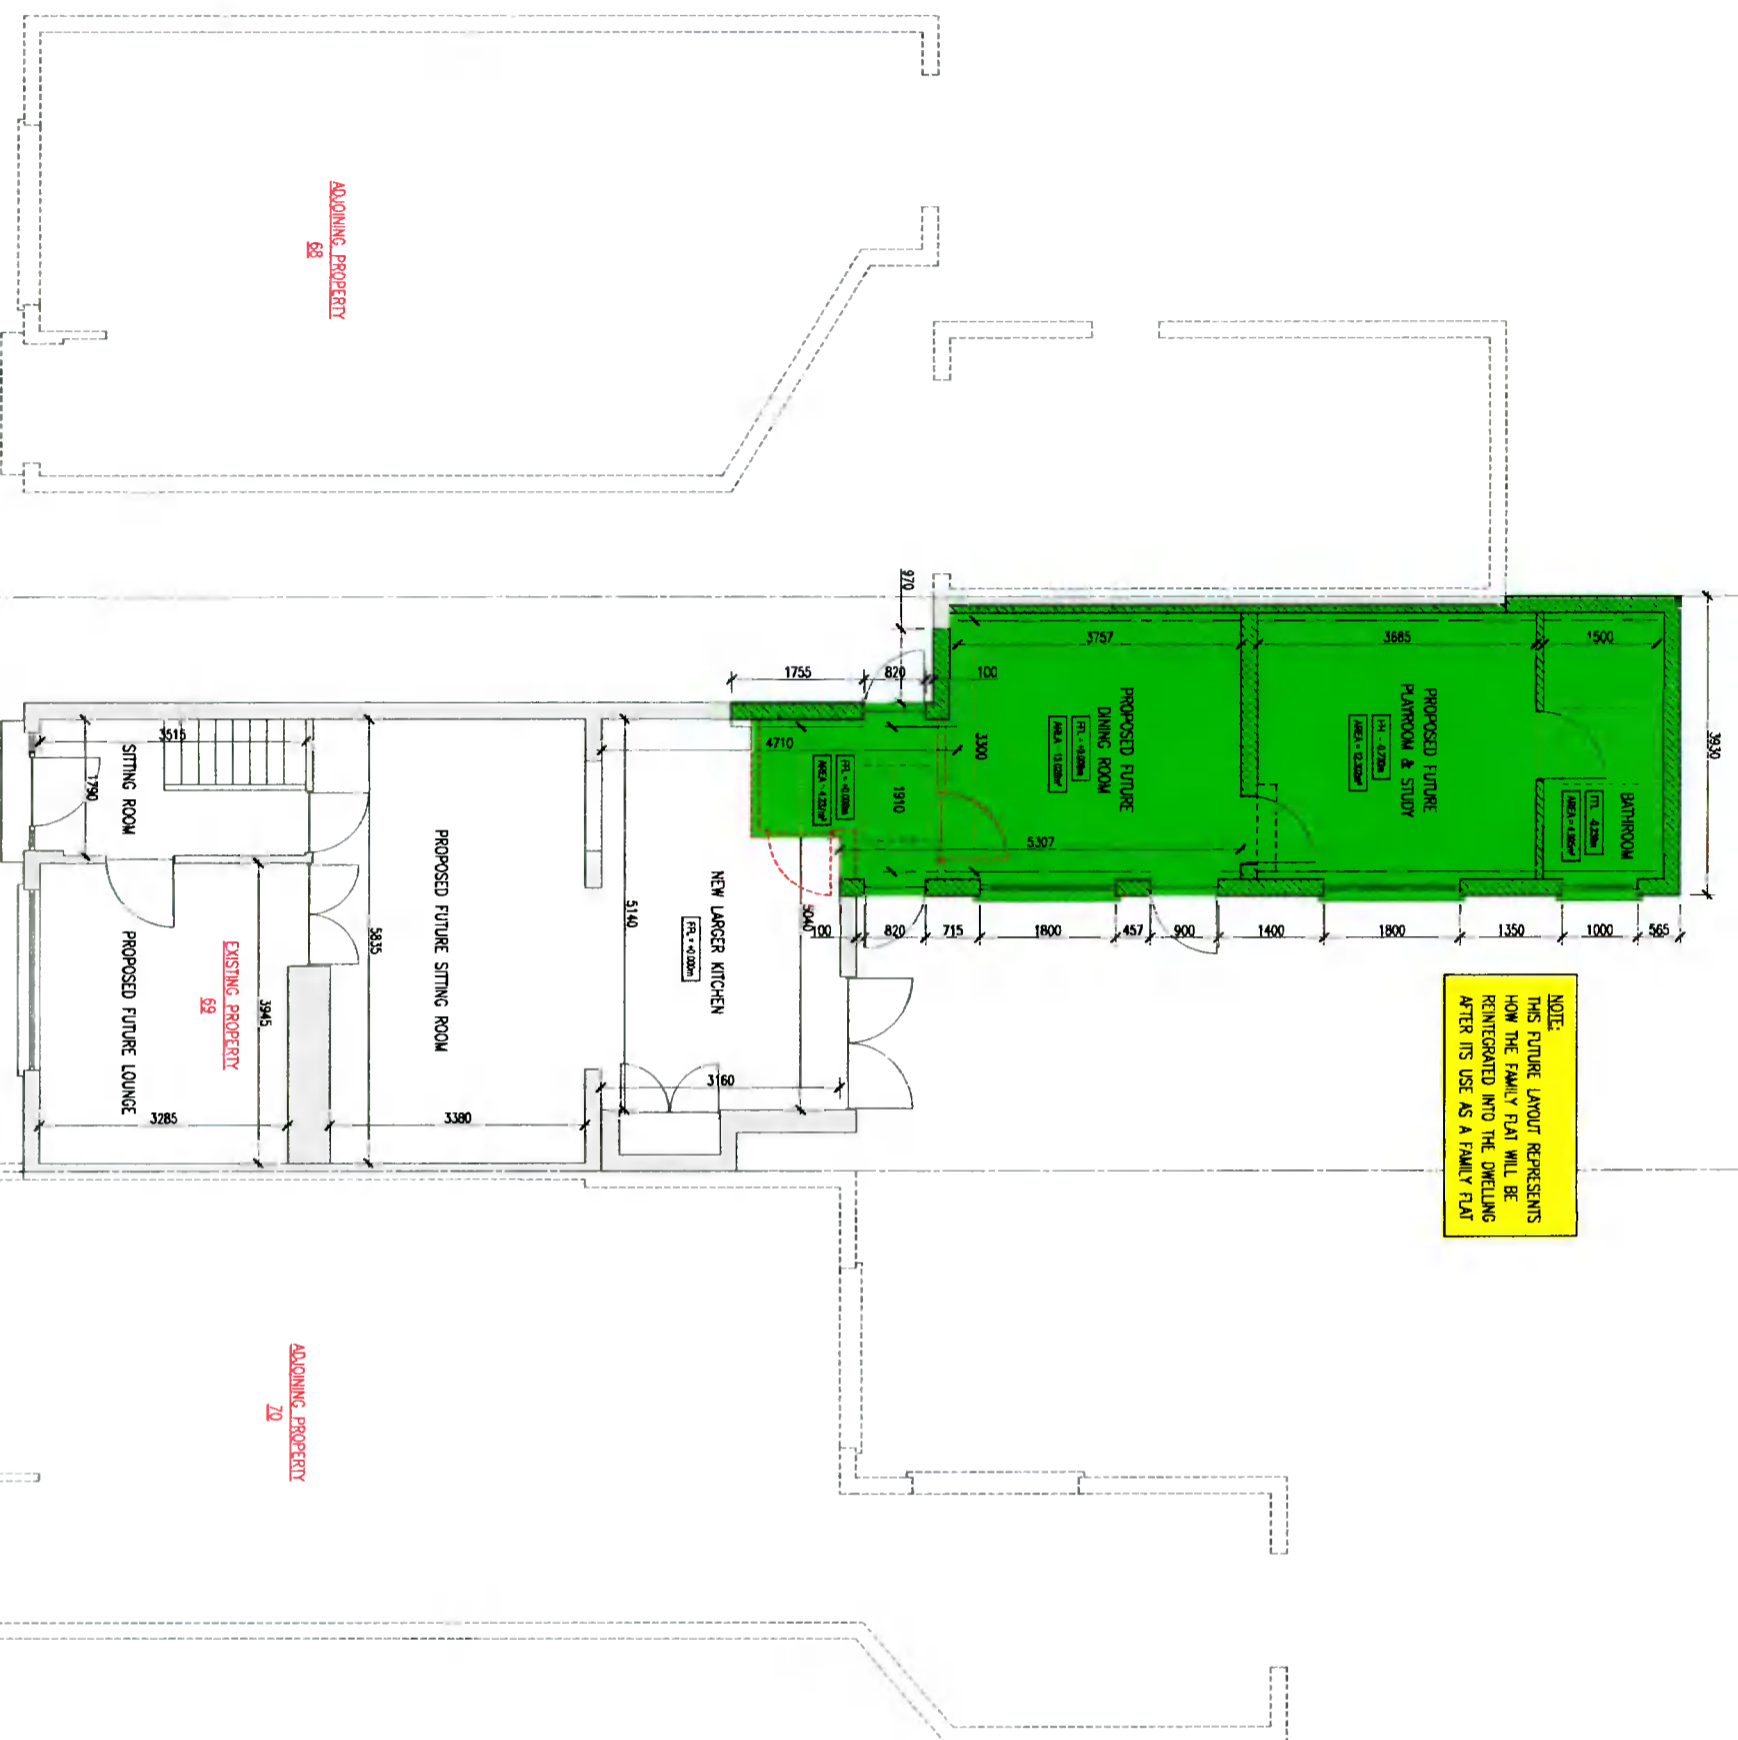

THIS DRAWING IS FOR PLANNING PURPOSES ONLY NOT FOR CONSTRUCTION.

13/07/21		REVISED	REVISION	NO.	DATE
<p>PLANNING</p> <p>Client: MR ALIUFTE</p> <p>Project: PROPOSED GAME DEVELOPMENT TO R4A @ 69 CASTLE CLIFF, CLONMUN, D22</p> <p>Site: PROPOSED FUTURE PLAN FOR FAMILY FLAT</p> <p>Project No: 210101</p> <p>Drawing No: 210101/P/009</p> <p>Scale: AS SHOWN</p> <p>Date: 19/07/21</p>					

PROPOSED FUTURE GROUND FLOOR PLAN
SCALE: 1:5000 (11000x)