




01 Front Elevation
PA-D-300 1:100

02 Rear Elevation
PA-D-300 1:100

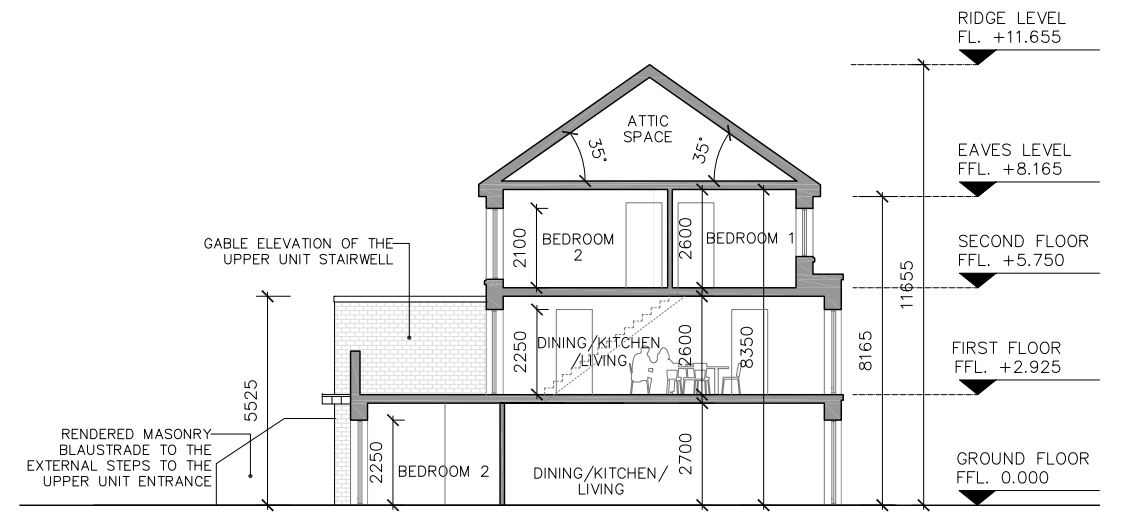

03 Section AA
PA-D-300 1:200

ISSUED FOR PLANNING ONLY, NOT FOR CONSTRUCTION

<p>NOTES:</p> <p>Do not scale from this drawing.</p> <p>Any discrepancies found on site to be reported to Darmody Architects immediately.</p> <p>Any discrepancies found on drawings to be reported to Darmody Architects immediately.</p> <p>Refer to engineers drawings for structural details.</p> <p>All dimensions sized to blockwork.</p>	<table border="1"> <thead> <tr> <th>Rev.</th> <th>Description</th> <th>Date</th> <th>Initials</th> </tr> </thead> <tbody> <tr> <td> </td> <td> </td> <td> </td> <td> </td> </tr> </tbody> </table>	Rev.	Description	Date	Initials					<p>1. Refer to Site Plan for FFL of Ground Floor. Level 0.00 is used as a datum only.</p> <p>2. Refer to Site Plan for unit orientation if unit is mirrored.</p>	<p>SCALE BAR</p> <p>0 05 10m</p> <p>Scale 1:200</p>	<p>DRAWING KEY</p>	<p>creative innovative flexible</p> <p>darmody architecture</p> <p>91 Townsend Street, Dublin 2 353 1 672 9907 info@darmodyarchitecture.com darmodyarchitecture.com</p>	<p>Project: Strategic Housing Development, on site at Mill Road, Saggart, Co. Dublin.</p> <p>Title: Duplex D1 & D2 Proposed Elevations & Section</p> <p>Client: Tetrarch Residential Ltd.</p>
	Rev.	Description	Date	Initials										
<p>Please refer to Site Plan for the proposed Ground Floor Finish Levels for each unit. Note 0.00 is used as a Ground Floor Finish datum for the unit type drawings only.</p> <p>XREF'S CAD REF.</p>	<table border="1"> <thead> <tr> <th>Rev. No.</th> <th>Scale</th> <th>Date</th> <th>Drn. By</th> <th>Chkd. By</th> <th>Issue</th> </tr> </thead> <tbody> <tr> <td> </td> <td> </td> <td> </td> <td> </td> <td> </td> <td> </td> </tr> </tbody> </table>	Rev. No.	Scale	Date	Drn. By	Chkd. By	Issue							<p>Dwg. No. PA-D-300</p> <p>Job No. 19037</p>
Rev. No.	Scale	Date	Drn. By	Chkd. By	Issue									