


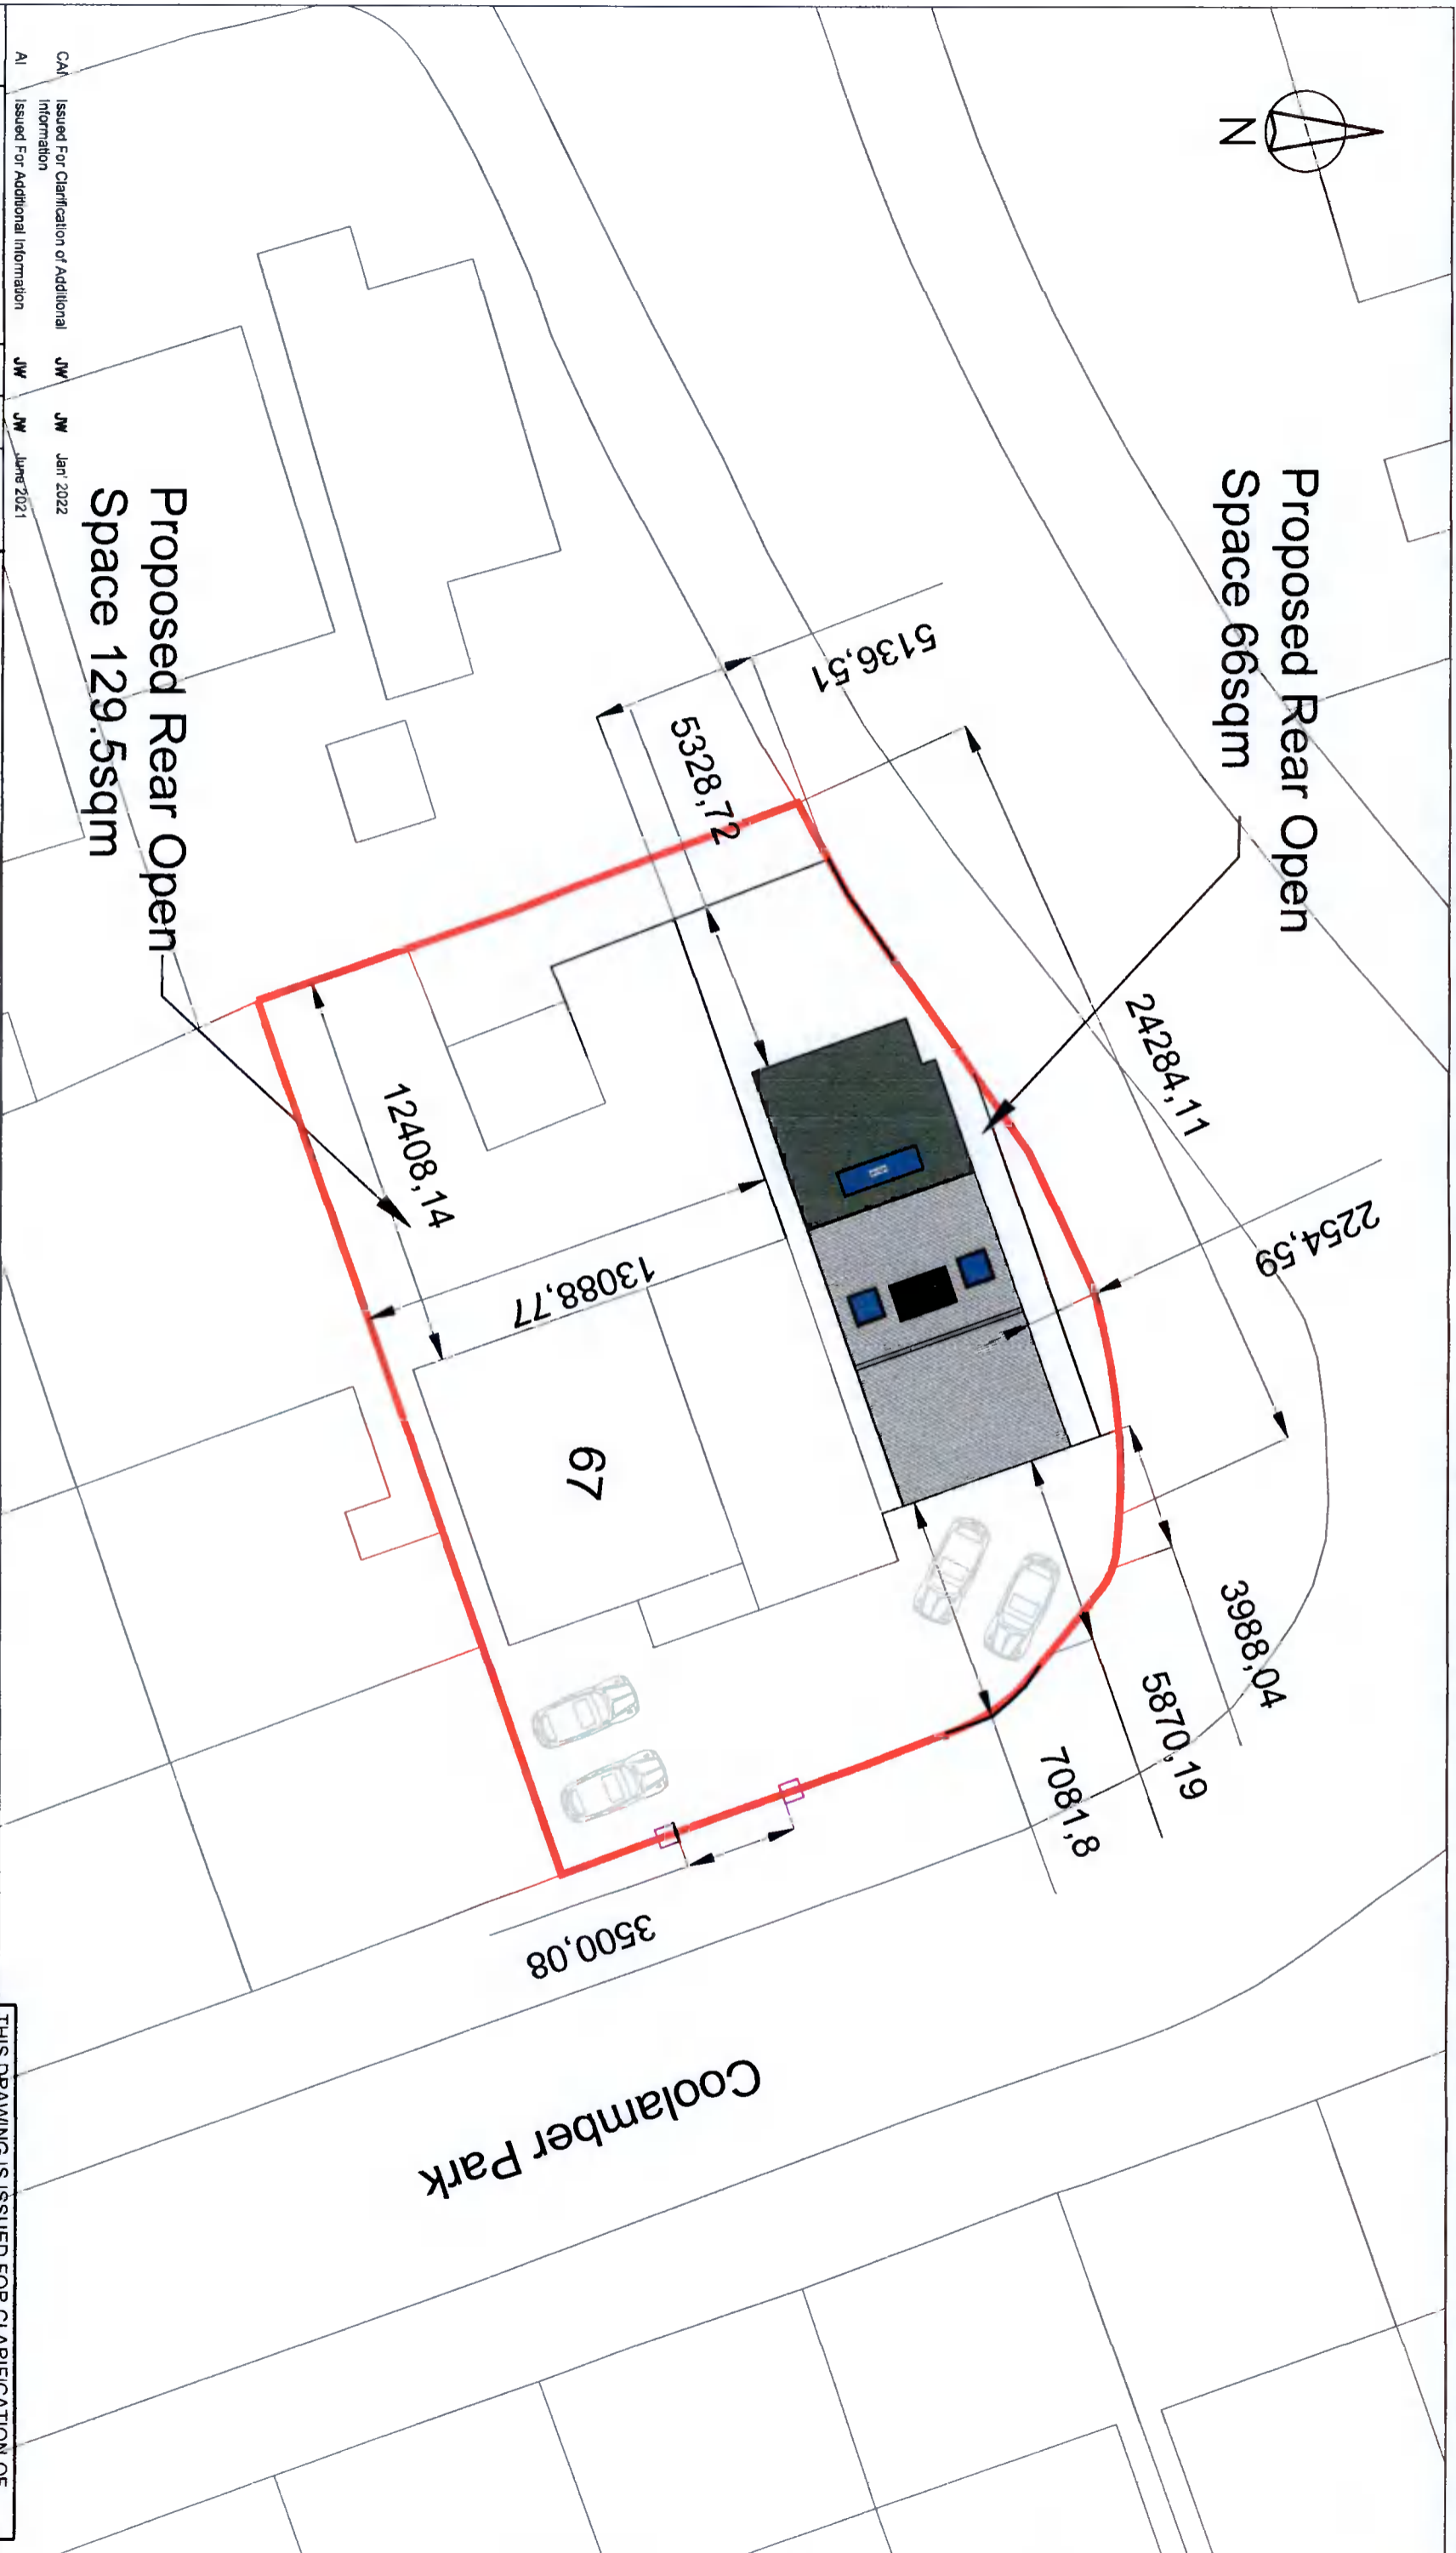

Proposed Rear Open Space 66sqm

Proposed Rear Open Space 129.5sqm



CAI	Issued For Clarification of Additional Information	JW	JW	Jan' 2022
AI	Issued For Additional Information	JW	JW	June 2021

PL1	Issued For Planning	JW	JW	Mar' 2021
REV:	REVISION TITLE:	DRN:	CHD:	DATE:

APPLICANT: Deborah Soave

JOB TITLE: Proposed Two Storey Detached House At,

Jason Walsh  
 Architectural & Engineering  
 12 ARD MOR CRESCENT  
 TALLAGHT  
 DUBLIN 24  
 PHONE: 085 8070 432  
 EMAIL: GJJ.SERVICES@GMAIL.COM

DRAWING TITLE: Proposed Site Plan

SCALE:	INITIALS:	DATE:	REV:
1:250	JW	04.01.21	CAI
JOB No:	DRAWING No:		
DS-21	DS-21-01		

ALL BUILDING WORK TO BE CARRIED OUT IN ACCORDANCE WITH ENGINEERS DETAILS & CURRENT BUILDING REGULATIONS

CONTRACTORS MUST VERIFY ALL DIMENSIONS ON SITE BEFORE COMMENCING ANY WORK. NO WORKING DIMENSIONS TO BE SCALED. DIMENSIONS TO BLOCKWORK ONLY. THIS DRAWING AND DESIGN IS COPYRIGHT AND IS THE PROPERTY OF JASON WALSH.

THIS DRAWING IS ISSUED FOR CLARIFICATION OF ADDITIONAL INFORMATION

Coolamber Park