



Existing Ground Floor Plan  
Dwelling Floor Area 51m sq.

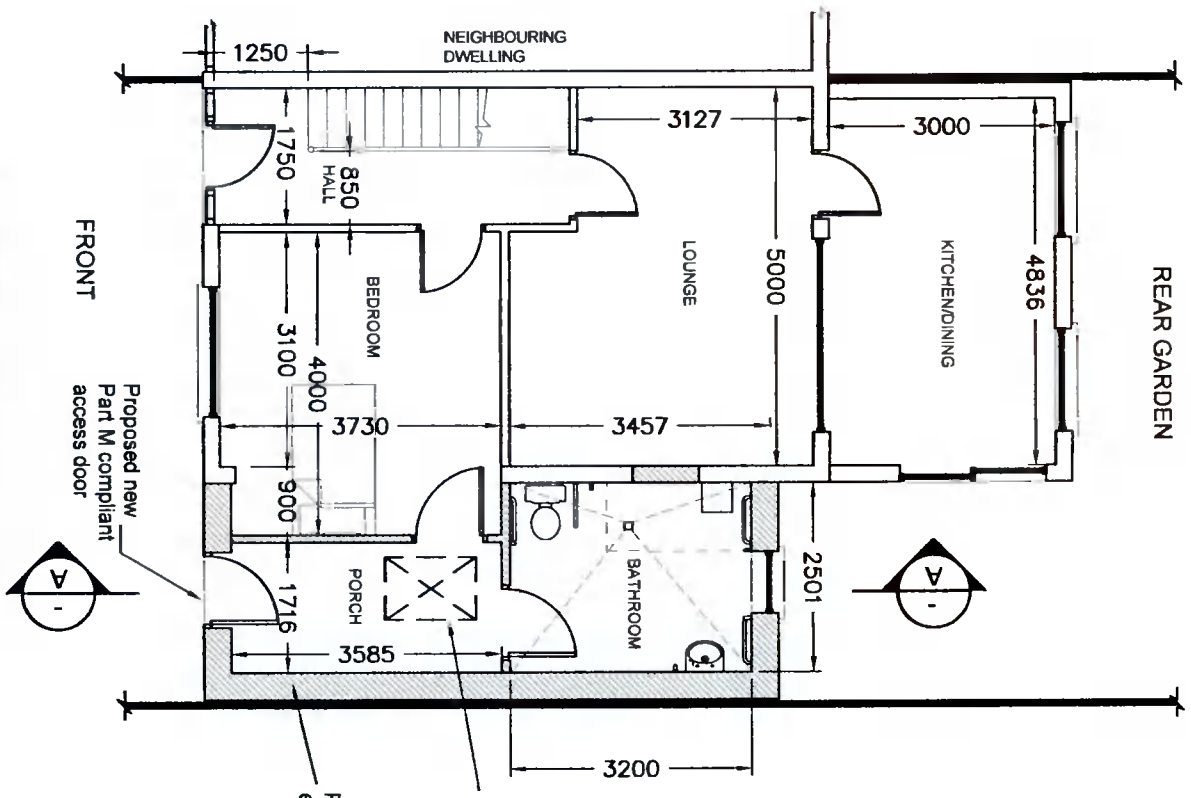

Proposed Ground Floor Plan  
Dwelling Floor Area 69m sq.

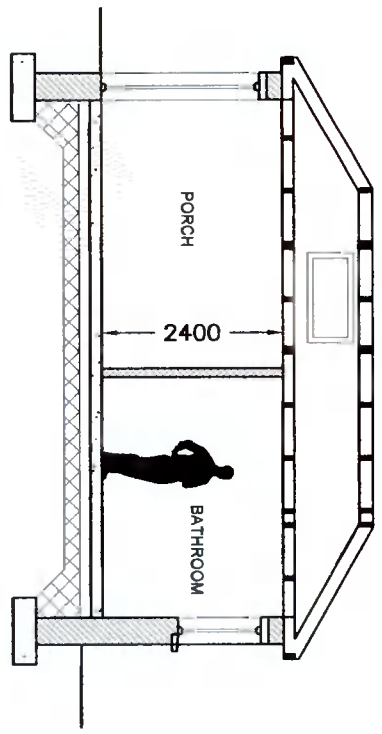

Section A-A  
SCALE 1:100

AI	ISSUED FOR ADDITIONAL INFORMATION: EXISTING HALL DIMENSIONS ADDED.	TW	JAN 2022
REV:	REVISION TITLE:	DRN:	CHD:
			DATE:

# Architectural Planning

4 CARRIGMORE CLOSE, AYLESBURY,  
Dublin 24 - Ph: 01 4148358

ADDITIONAL INFORMATION  
PLANNING REF: SD21B/0576

CLIENT:  
**JOHN MCGANN**

JOB TITLE:  
PROPOSED WORKS AT 80 MAPLEWOOD  
AVENUE, SPRINGFIELD, TALLAGHT,  
DUBLIN 24

TITLE:  
EXISTING, PROPOSED GROUND  
FLOOR PLAN & SECTION

SCALE:	INITIALS:	DATE:
1:100	TW	NOV' 2021
JOB No:	DRAWING No:	REV:
S487	001	AI

**NOTES:**

This drawing is to be read in conjunction with all relevant Engineers drawings.  
Do not scale use figured dimensions ONLY.  
All dimensions in millimeters unless otherwise stated.  
All dimensions to be checked on site.  
All building works to comply with current building regulations & in accordance with Homebond Standards.

THIS DRAWING IS ISSUED FOR PLANNING PERMISSION ONLY, AND IS NOT A CONSTRUCTION DRAWING