
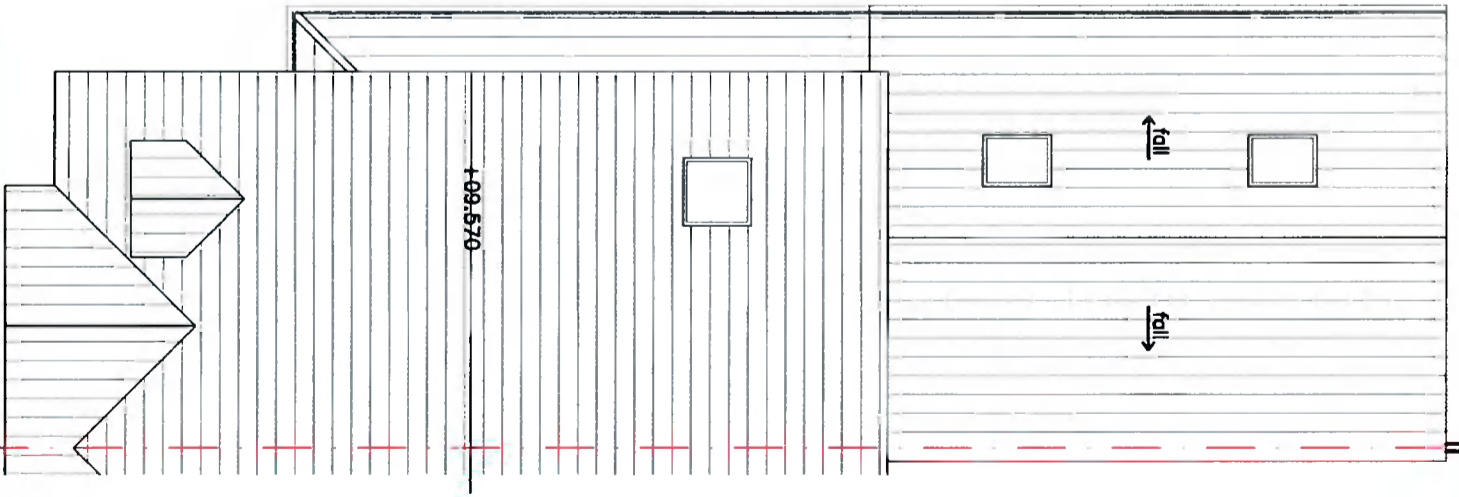
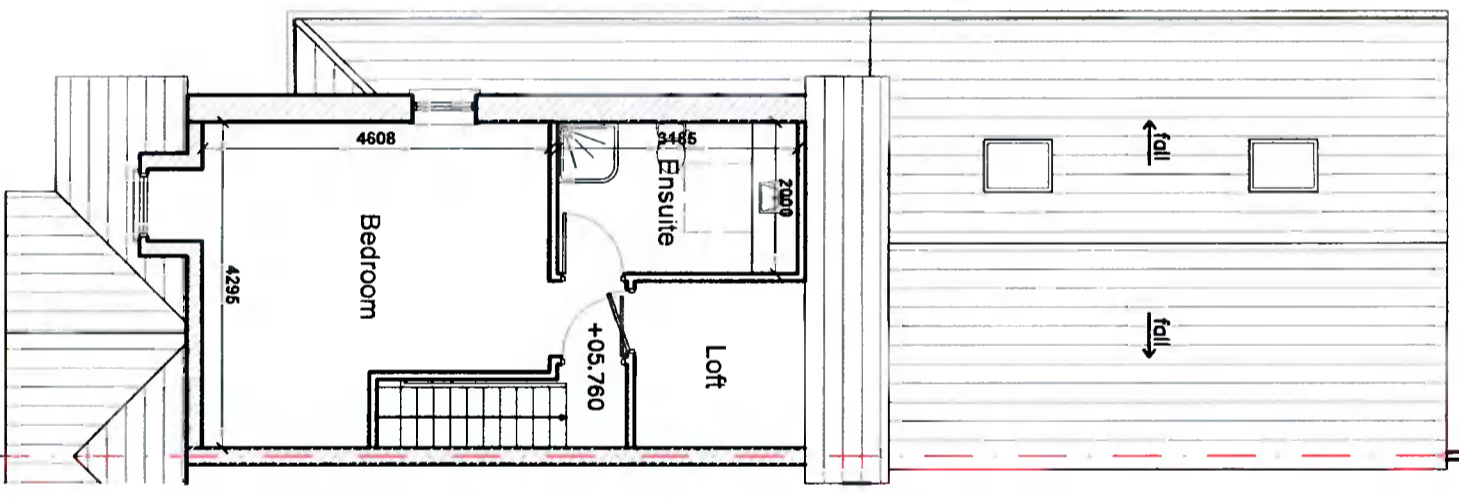
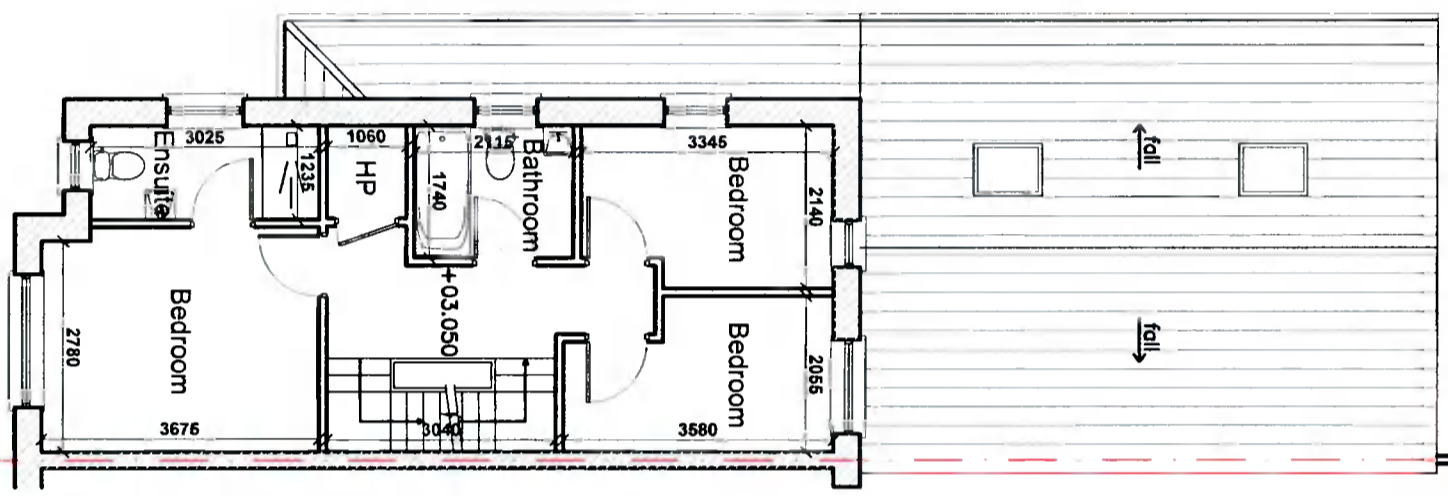


PRIVATE OPEN SPACE
DIRECTLY BEHIND
EXTENSION 19sqm

surface water to Soakaway

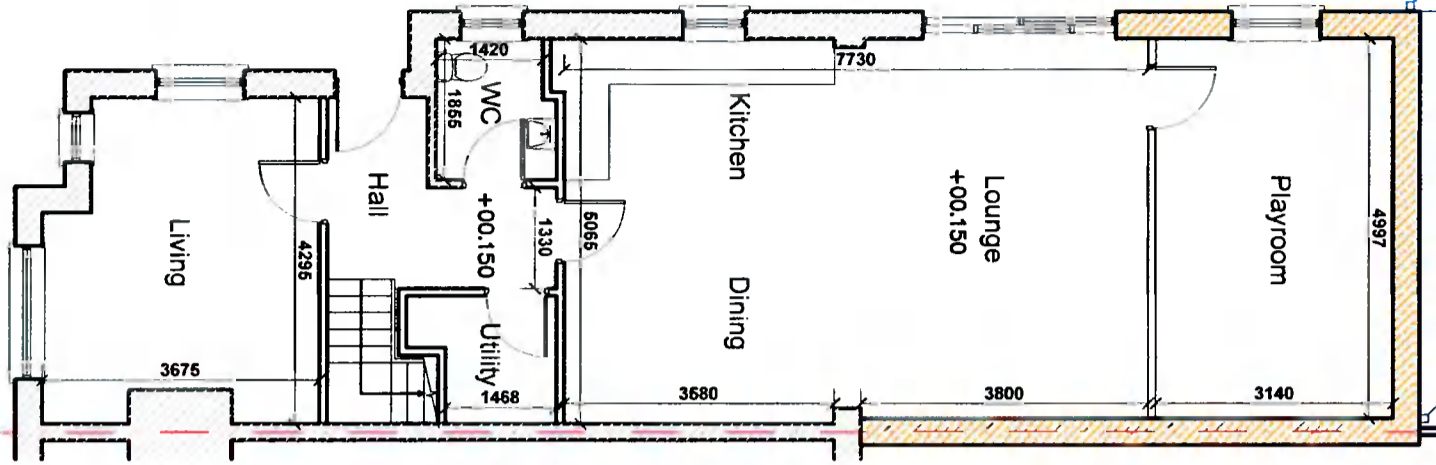

Drawing No: 21-BR-PA-0101

Rev: -

Drawing Title - Proposed Floor Plans

Scale - as shown

Project Title:

Single-storey extension to rear of existing dwelling at 47
Peyton Close, Rathcoole, Co. Dublin D24 N934

NOT FOR CONSTRUCTION

Client: Billy O' Neill

Date: Jan 2022

This drawing is copyright © to Graham McNevin and may not be used or copied without written permission. Use only figured dimensions. Do not scale this drawing. The contractor is responsible for checking all dimensions on site. These drawings are for Planning Application or Pricing ONLY not for Construction Drawings are based on measured survey and visual inspection only. No opening up of construction or hidden areas was carried out. All construction work to be carried out in accordance with current Irish Building Regulations, Technical Guidance Documents and Acceptable Construction Details which take precedence over any information on these drawings or specifications.

RAI	Registered Architect	PSQP Accreditation
	2021	P

architectural & planning consultants
3 Killeek Gardens, Fintona, Dublin 24
ph 0877579329
e graham@mcnevinindesign.com
www.mcnevinindesign.com

