




**Existing Front Elevation**  
Scale 1/100

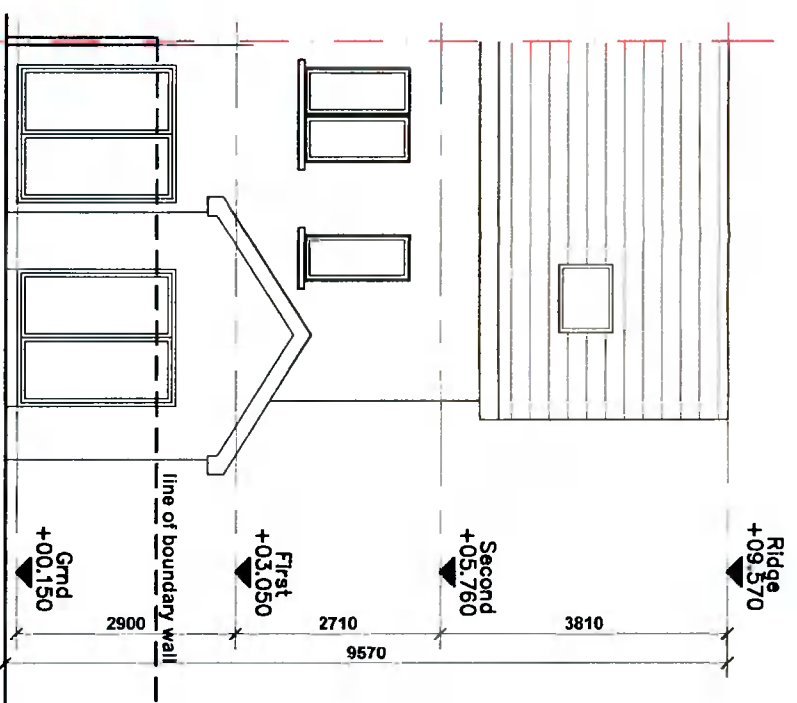

**Existing Rear Elevation**  
Scale 1/100

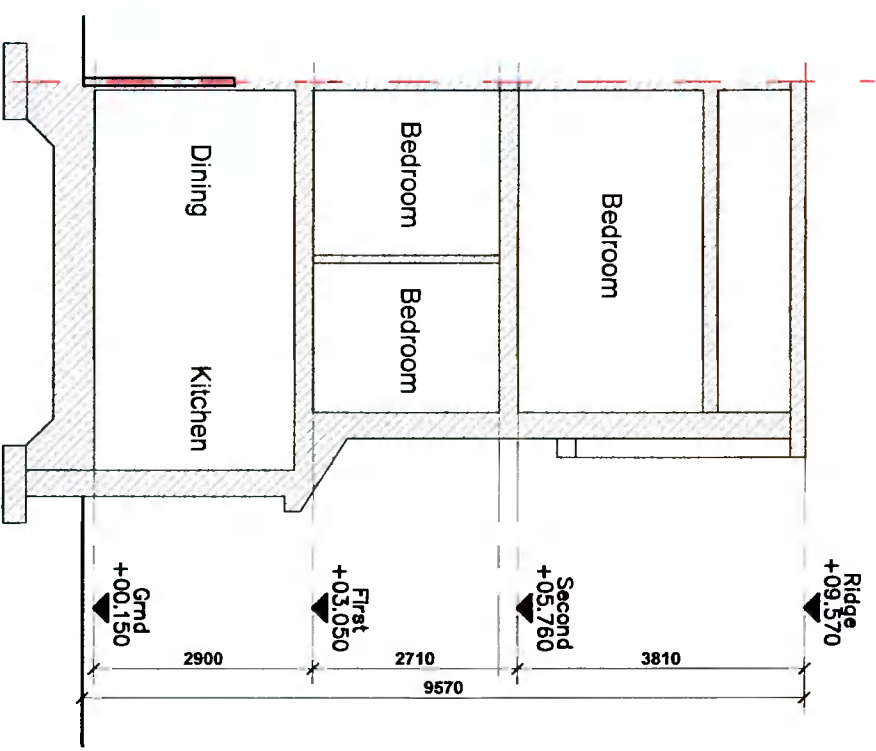

**Existing Typical Section**  
Scale 1/100

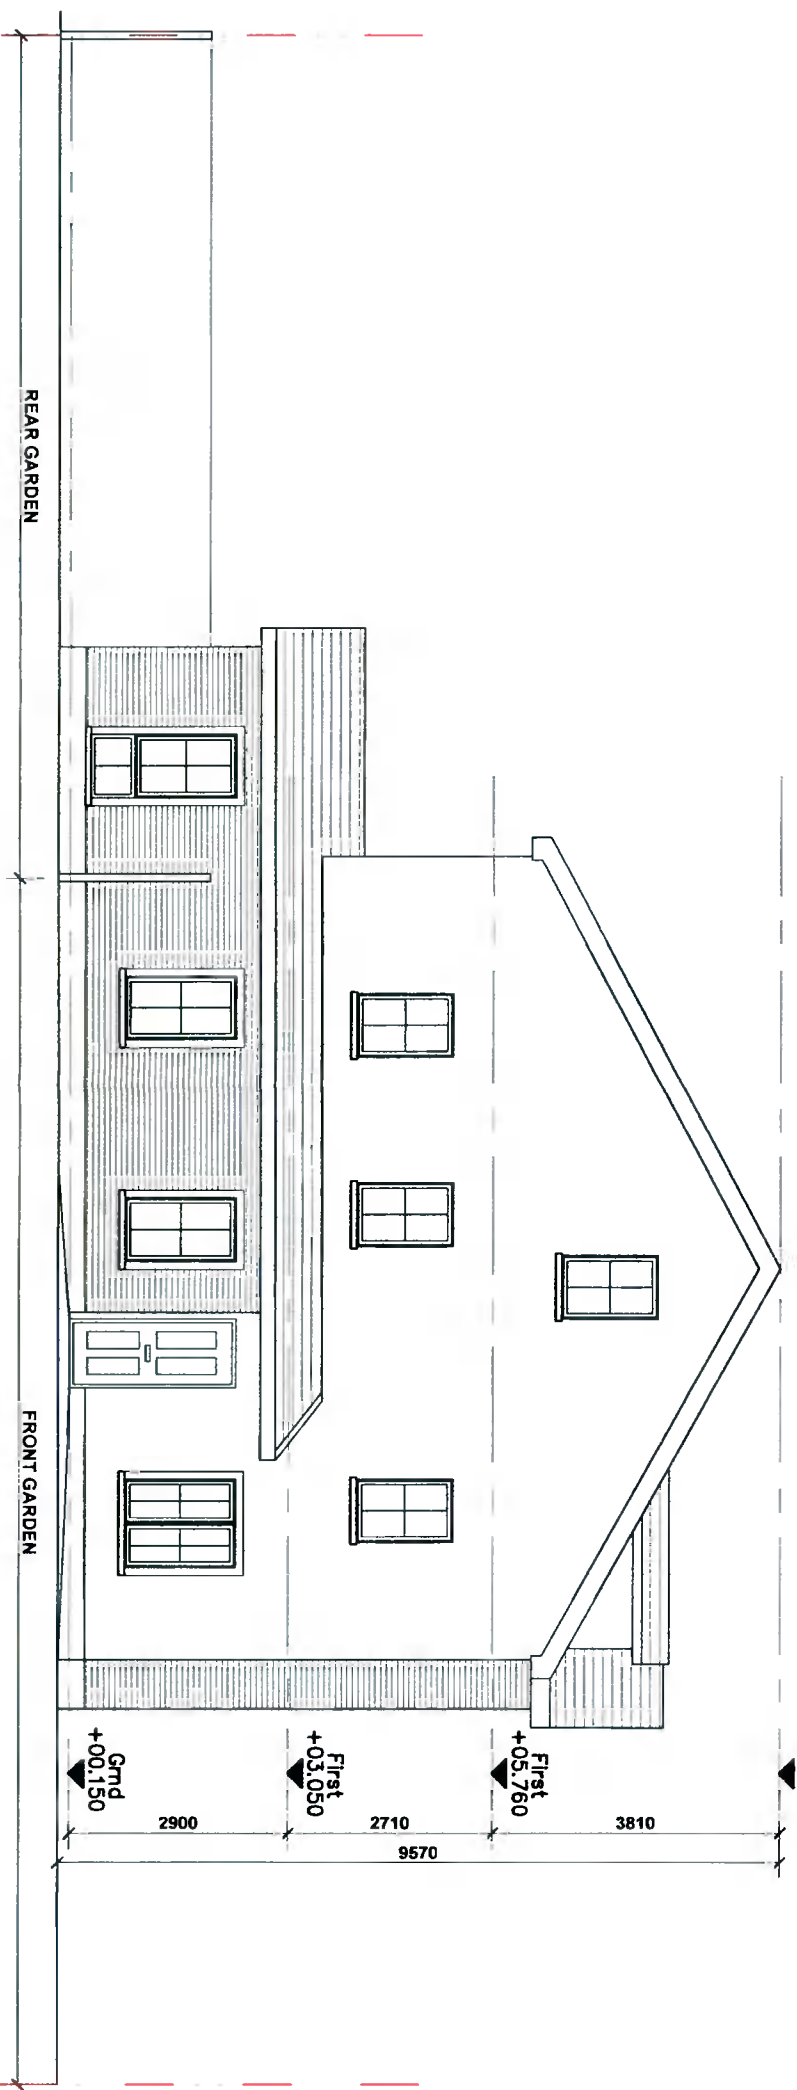

**Existing Side Elevation**  
Scale 1/100

**Project Title:**

Single-storey extension to rear of existing dwelling at 47  
Peyton Close, Rathcoole, Co. Dublin D24 N934

**NOT FOR CONSTRUCTION**

Client: Billy O' Neill

**Drawing No: 21-BR-PA-1100**

Rev: -

**Drawing Title - Existing Elevations**

Date: Jan 2022

Scale - as shown

This drawing is copyright © to Graham McNevin and may not be used or copied without written permission. Use only figured dimensions. Do not scale this drawing. The contractor is responsible for checking all dimensions on site. These drawings are for Planning Application or Pricing ONLY not for Construction Drawings are based on measured survey and visual inspection only. No opening up of construction or hidden areas was carried out. All Regulations, Technical Guidance Documents and Acceptable Construction Details which take precedence over any information on these drawings or specifications.

<b>RAIA</b>	Registered Architect	PSQP Accreditation
	2021	P

architectural & planning consultants  
3 Killakee Gardens, Fintona, Dublin 24  
ph 0877579329  
e graham@mcnevin.design.com  
www.mcnevin.design.com

