




Proposed Front Elevation
Scale 1/100 (No Change)

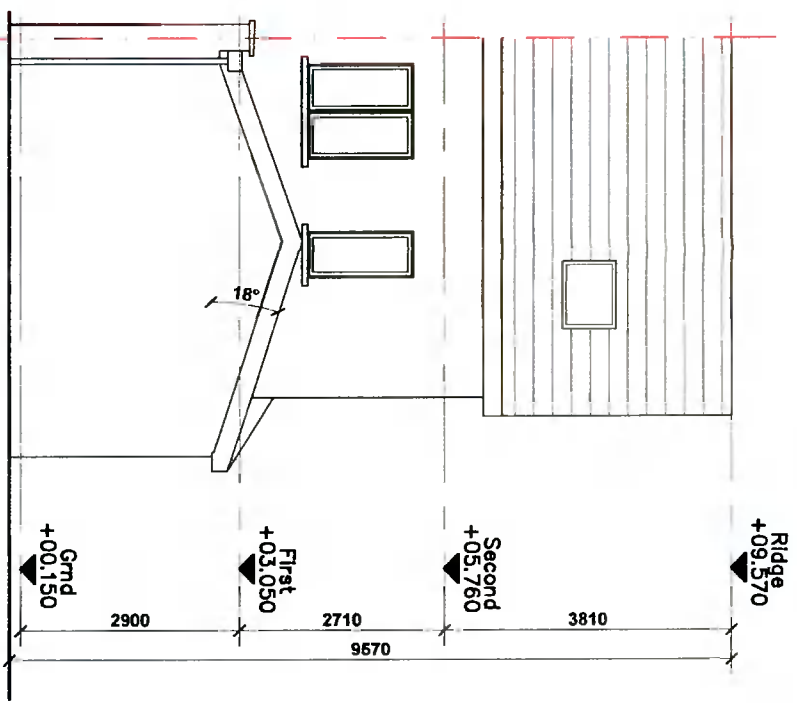


Proposed Rear Elevation
Scale 1/100

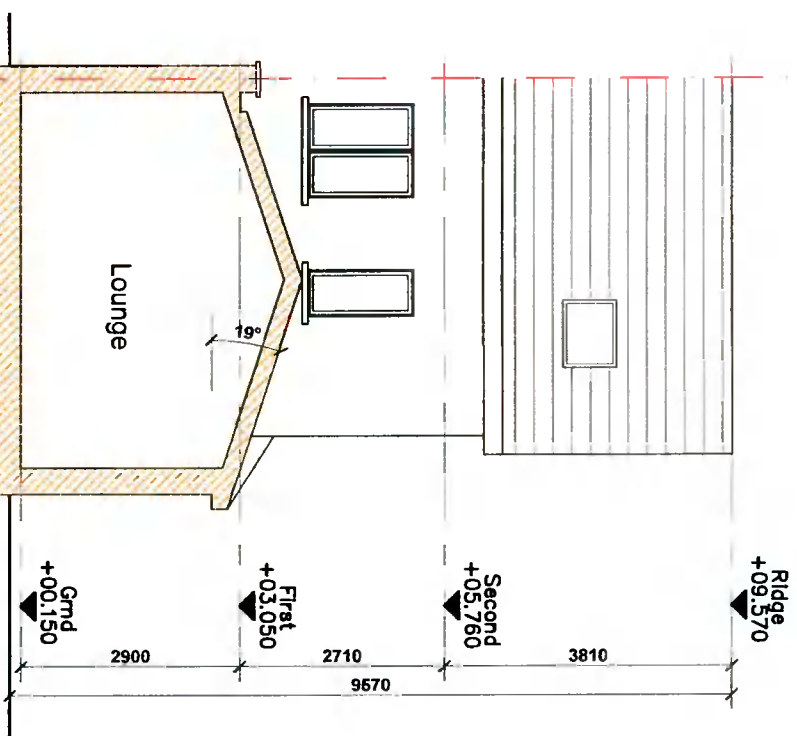

Proposed Typical Section
Scale 1/100

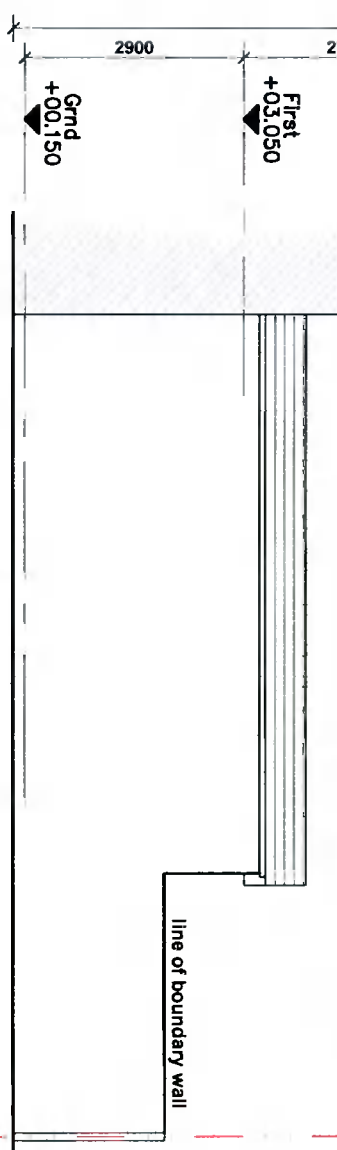

Proposed Side Elevation
Scale 1/100

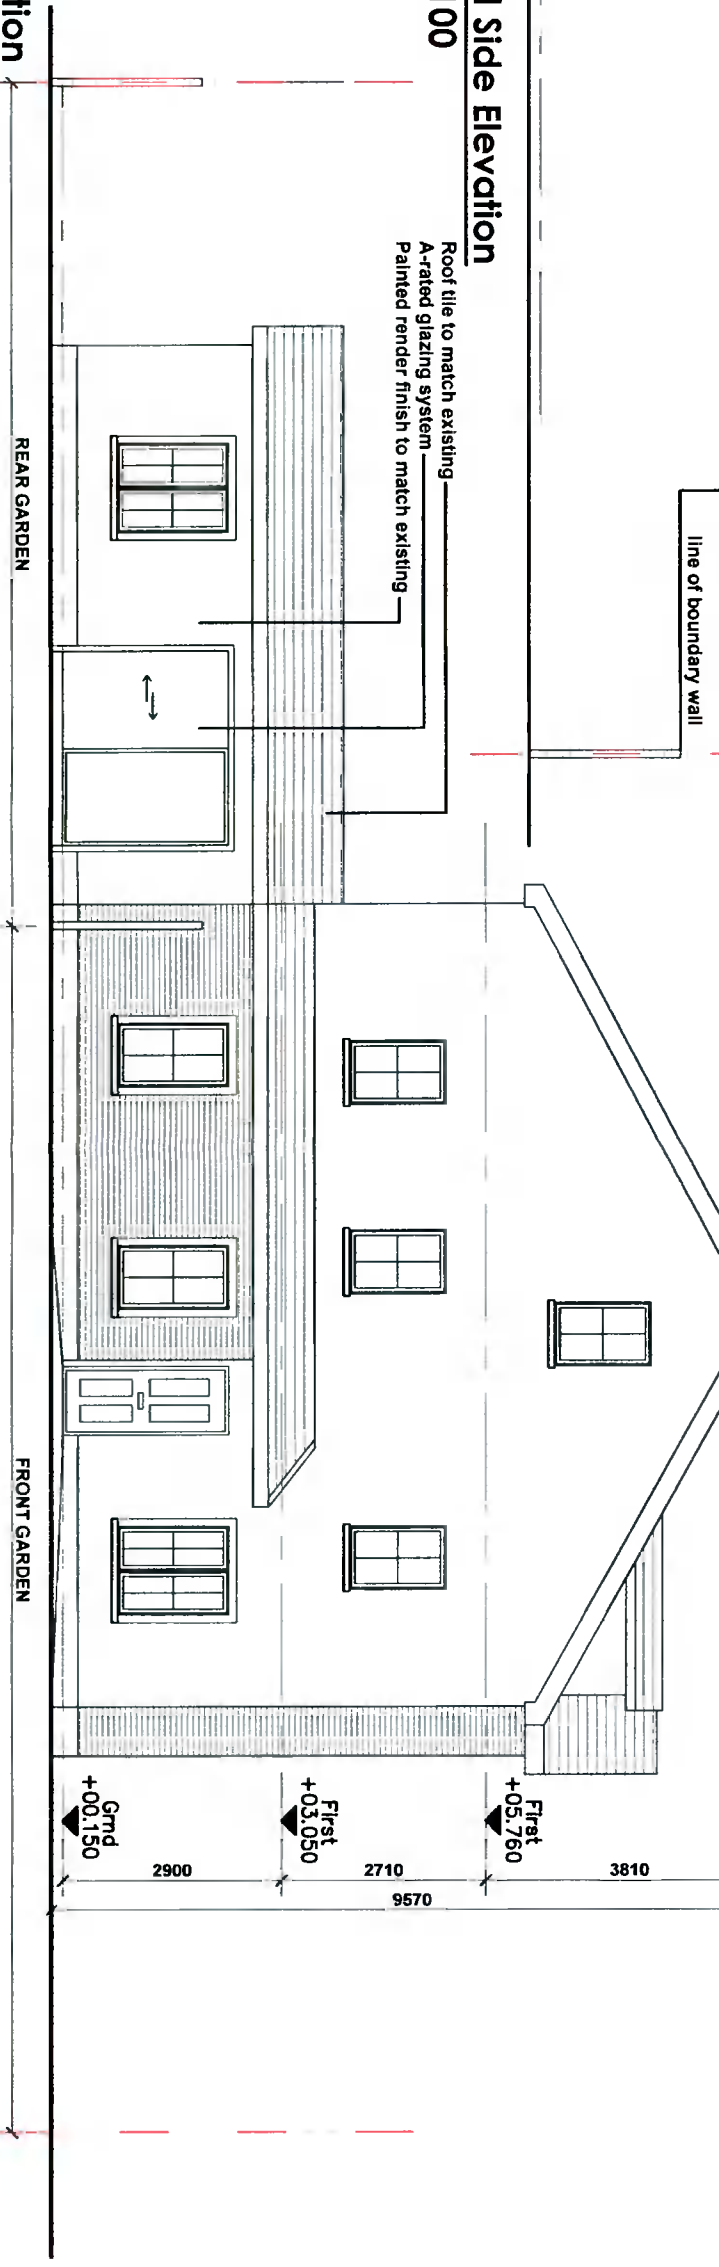

Proposed Side Elevation
Scale 1/100

Roof tile to match existing
A-rated glazing system
Painted render finish to match existing

Project Title:
Single-storey extension to rear of existing dwelling at 47
Peyton Close, Rathcoole, Co. Dublin D24 N934

Drawing No: 21-BR-PA-1101
Rev.: -

NOT FOR CONSTRUCTION

Drawing Title - Proposed Elevations & Section

Client: Billy O' Neill

Date: Jan 2022

Scale - as shown

This drawing is copyright © to Graham McNevin and may not be used or copied without written permission. Use only figured dimensions. Do not scale this drawing. The contractor is responsible for checking all dimensions on site. These drawings are for Planning Application or Pricing ONLY not for Construction Drawings are based on measured survey and visual inspection only. No opening up of construction or hidden areas was carried out. All construction work to be carried out in accordance with current Irish Building Regulations, Technical Guidance Documents and Acceptable Construction Details which take precedence over any information on these drawings or specifications.

RIAI Registered Architect 2021
PSDP Accreditation P

architectural & planning consultants
3 Killee Gardens, Fintona, Dublin 24
ph 0877579329
e graham@mcnevin.design.com
www.mcnevin.design.com

MC NEVIN DESIGN