
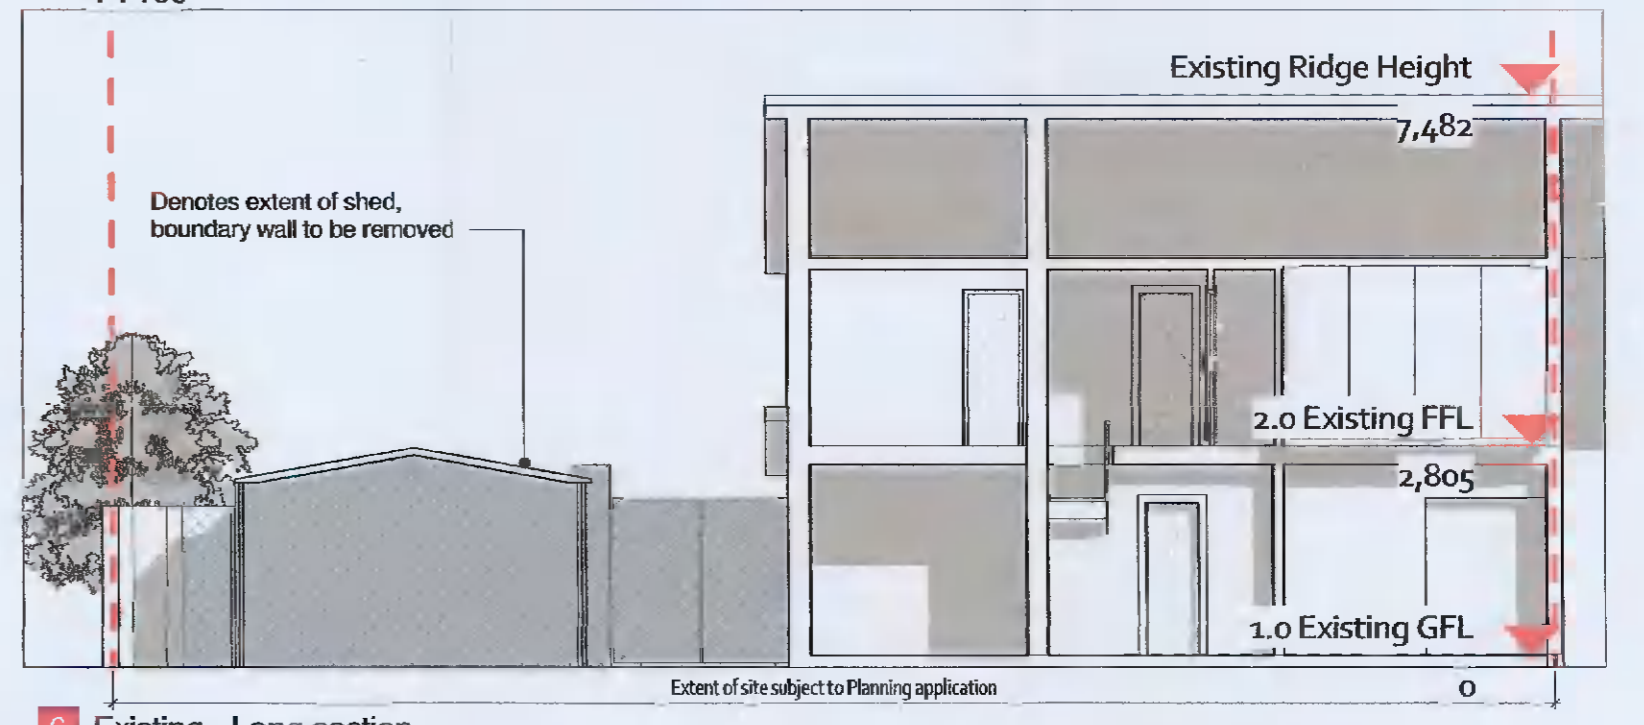
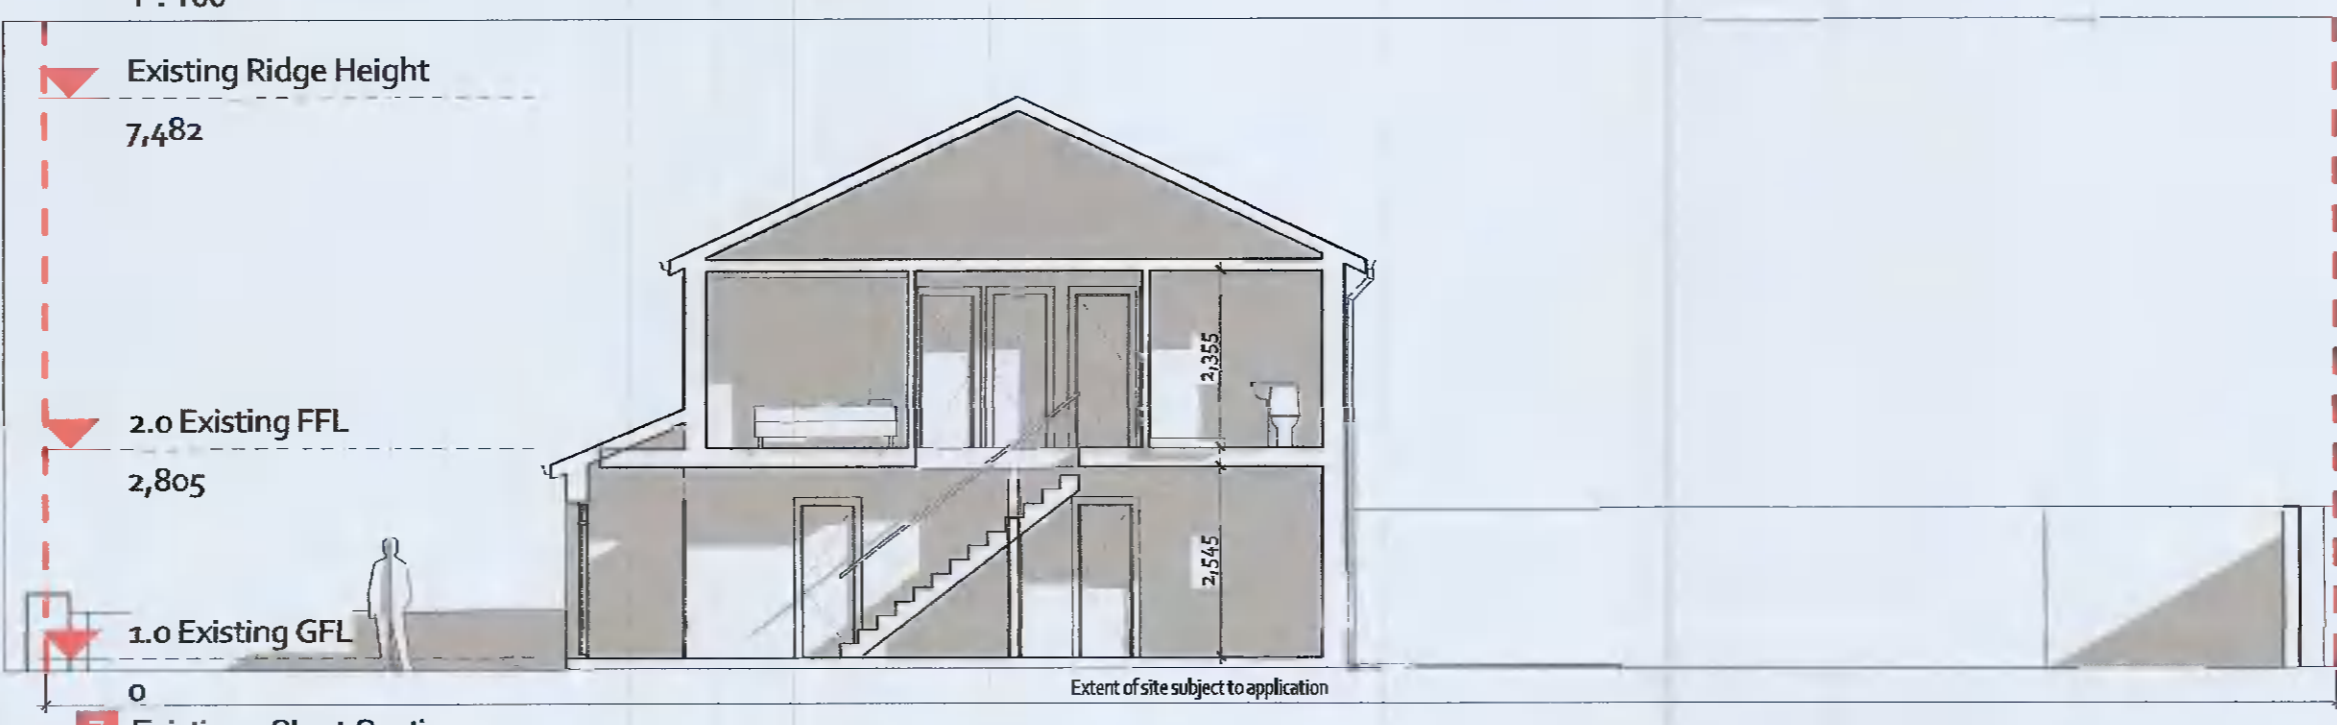


5 Existing - East Rear Elevation
1 : 100

3 Existing - South elevation
1 : 100

4 Existing - West Elevation
1 : 100

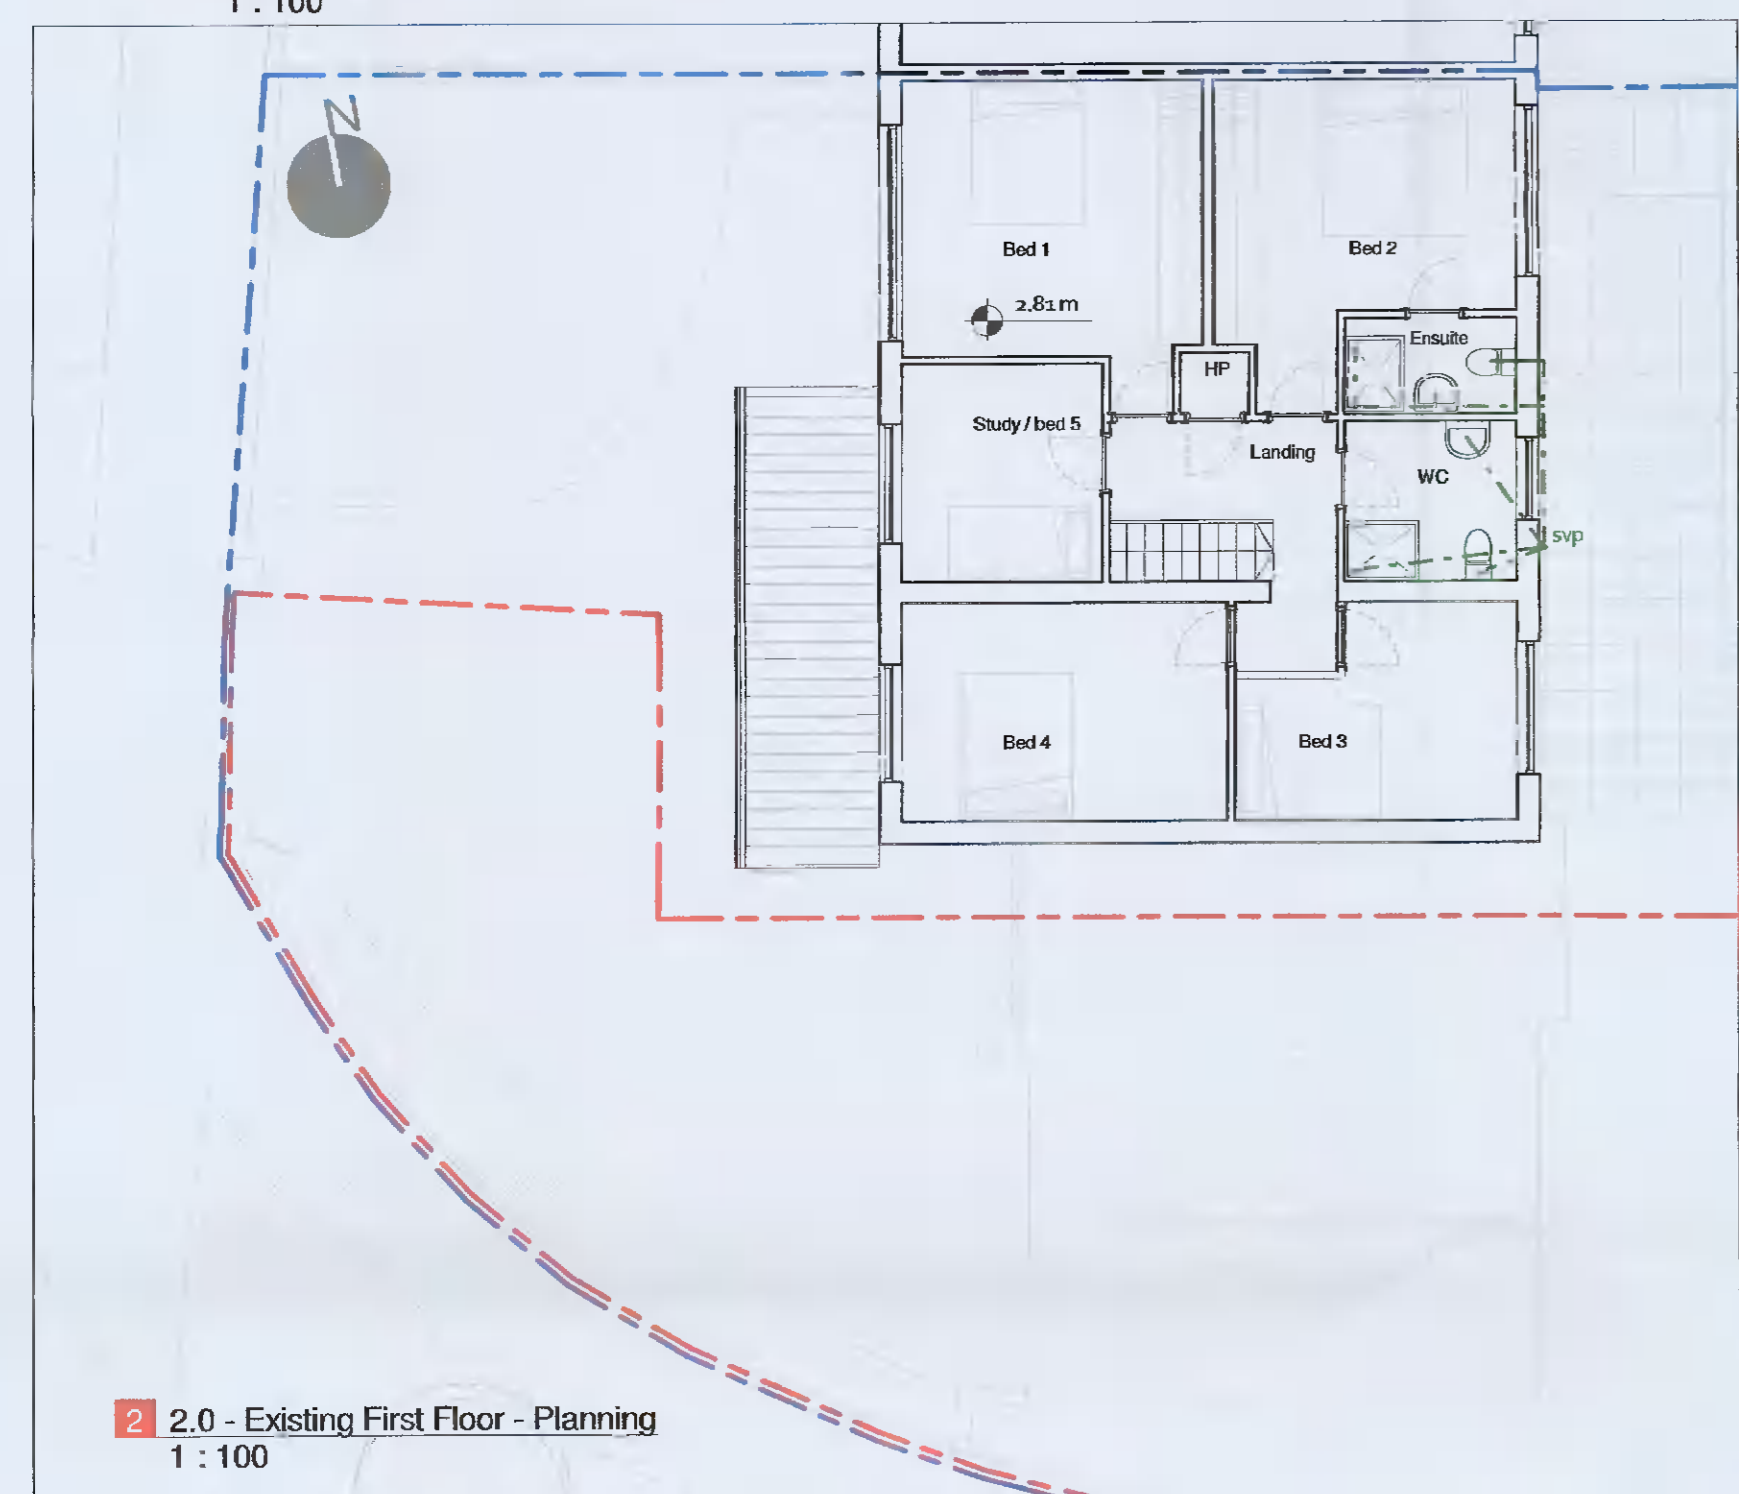



2 2.0 - Existing First Floor - Planning
1 : 100

7 Existing - Short Section
1 : 100

6 Existing - Long section
1 : 100



9 Existing - South elevation - Context
1 : 200

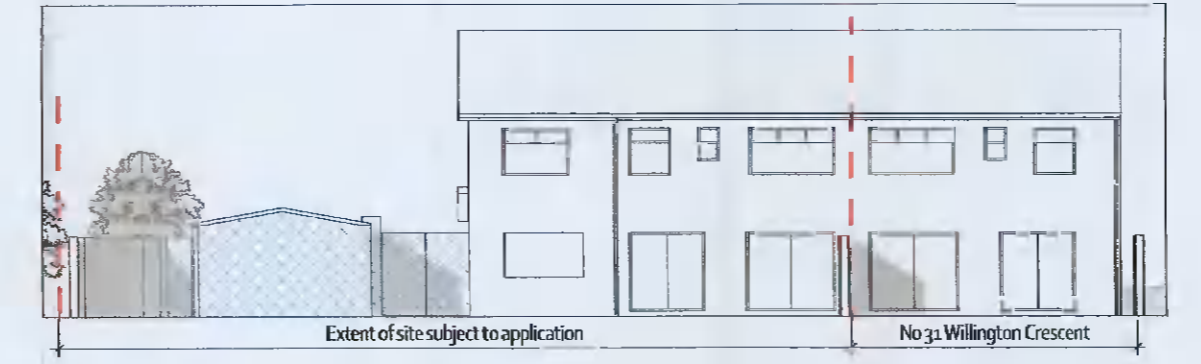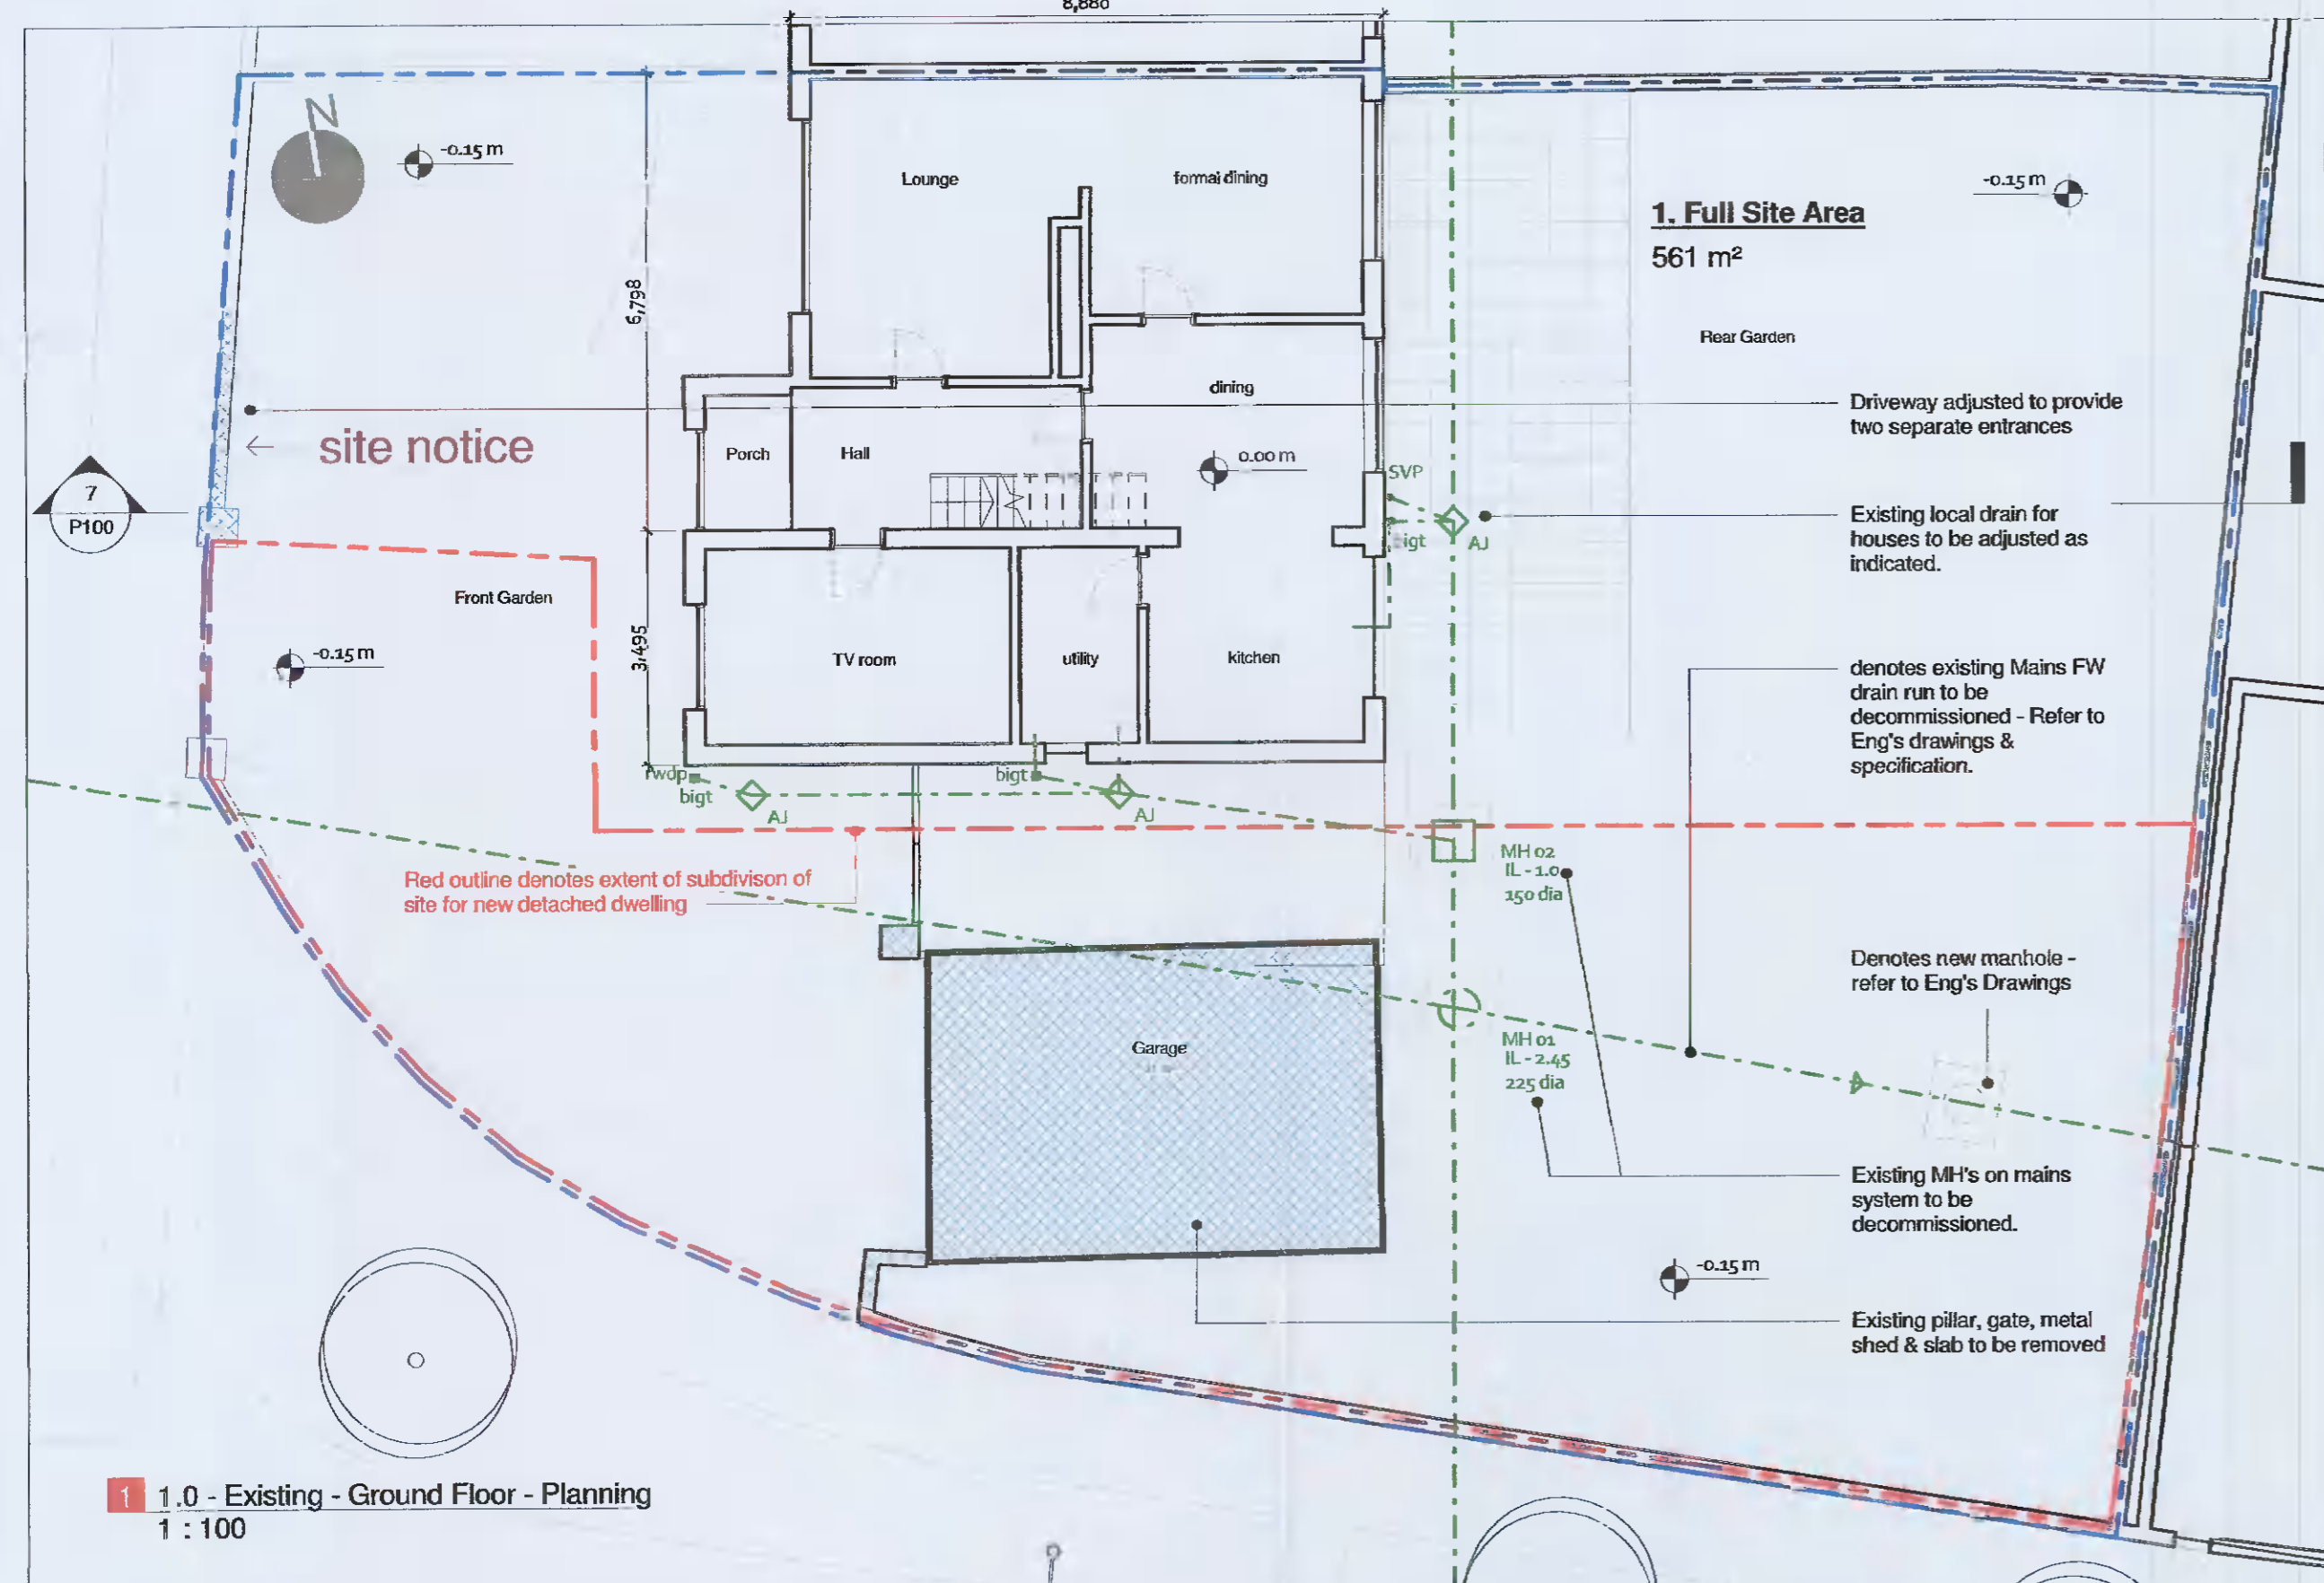

8 Existing - East Rear Elevation Context
1 : 200



10 Existing - West Elevation - Context
1 : 200



11 Site Block plan - Existing
1 : 500

1 1.0 - Existing - Ground Floor - Planning
1 : 100

1. Full Site Area
561 m²

- LEGEND:**
- Existing
 - Demolition
 - New Walls
 - New Floor Area
 - Existing Windows
 - New Windows
- DRAINAGE:**
- Existing
 - New Surface Water
 - New Foul Water
 - Decommissioned Drains

- NOTE**
1. Copyright Reserved.
 2. Do not scale off this drawing use figured dimensions only.
 3. The contractor is to check all dimensions and levels on site.
 4. Where appropriate, for F.C.C. structure, or mechanical and electrical details refer to Engineers drawings.
 5. Proprietary items to be fixed in strict accordance with manufacturers instructions, and all dimensions to be checked with manufacturer.
 6. The contractor shall be responsible for the co-ordination of structure and services.
 7. The contractor shall be responsible for ensuring that all work complies with the requirements of the current building regulations.

Revision Schedule

No.	Date	Description

PLANNING DRAWING
This drawing has been prepared for the purposes of a PLANNING APPLICATION ONLY and is NOT to be used as a Working Drawing or for Construction.

Project Name: 29 Willington Crescent
Drawing Title: Planning - Existing
Scale: @ A1 Date: 28.02.2020 Dwg No: 1506-P100
Top Floor, 2 Woodford St, Dublin 2, D02 XN69, Ireland Architecture
T: +353 1 4788 899 E: info@box.ie W: www.box.ie