


Ground Floor Plan




Lower Ground Floor Plan (Rear garden Level)

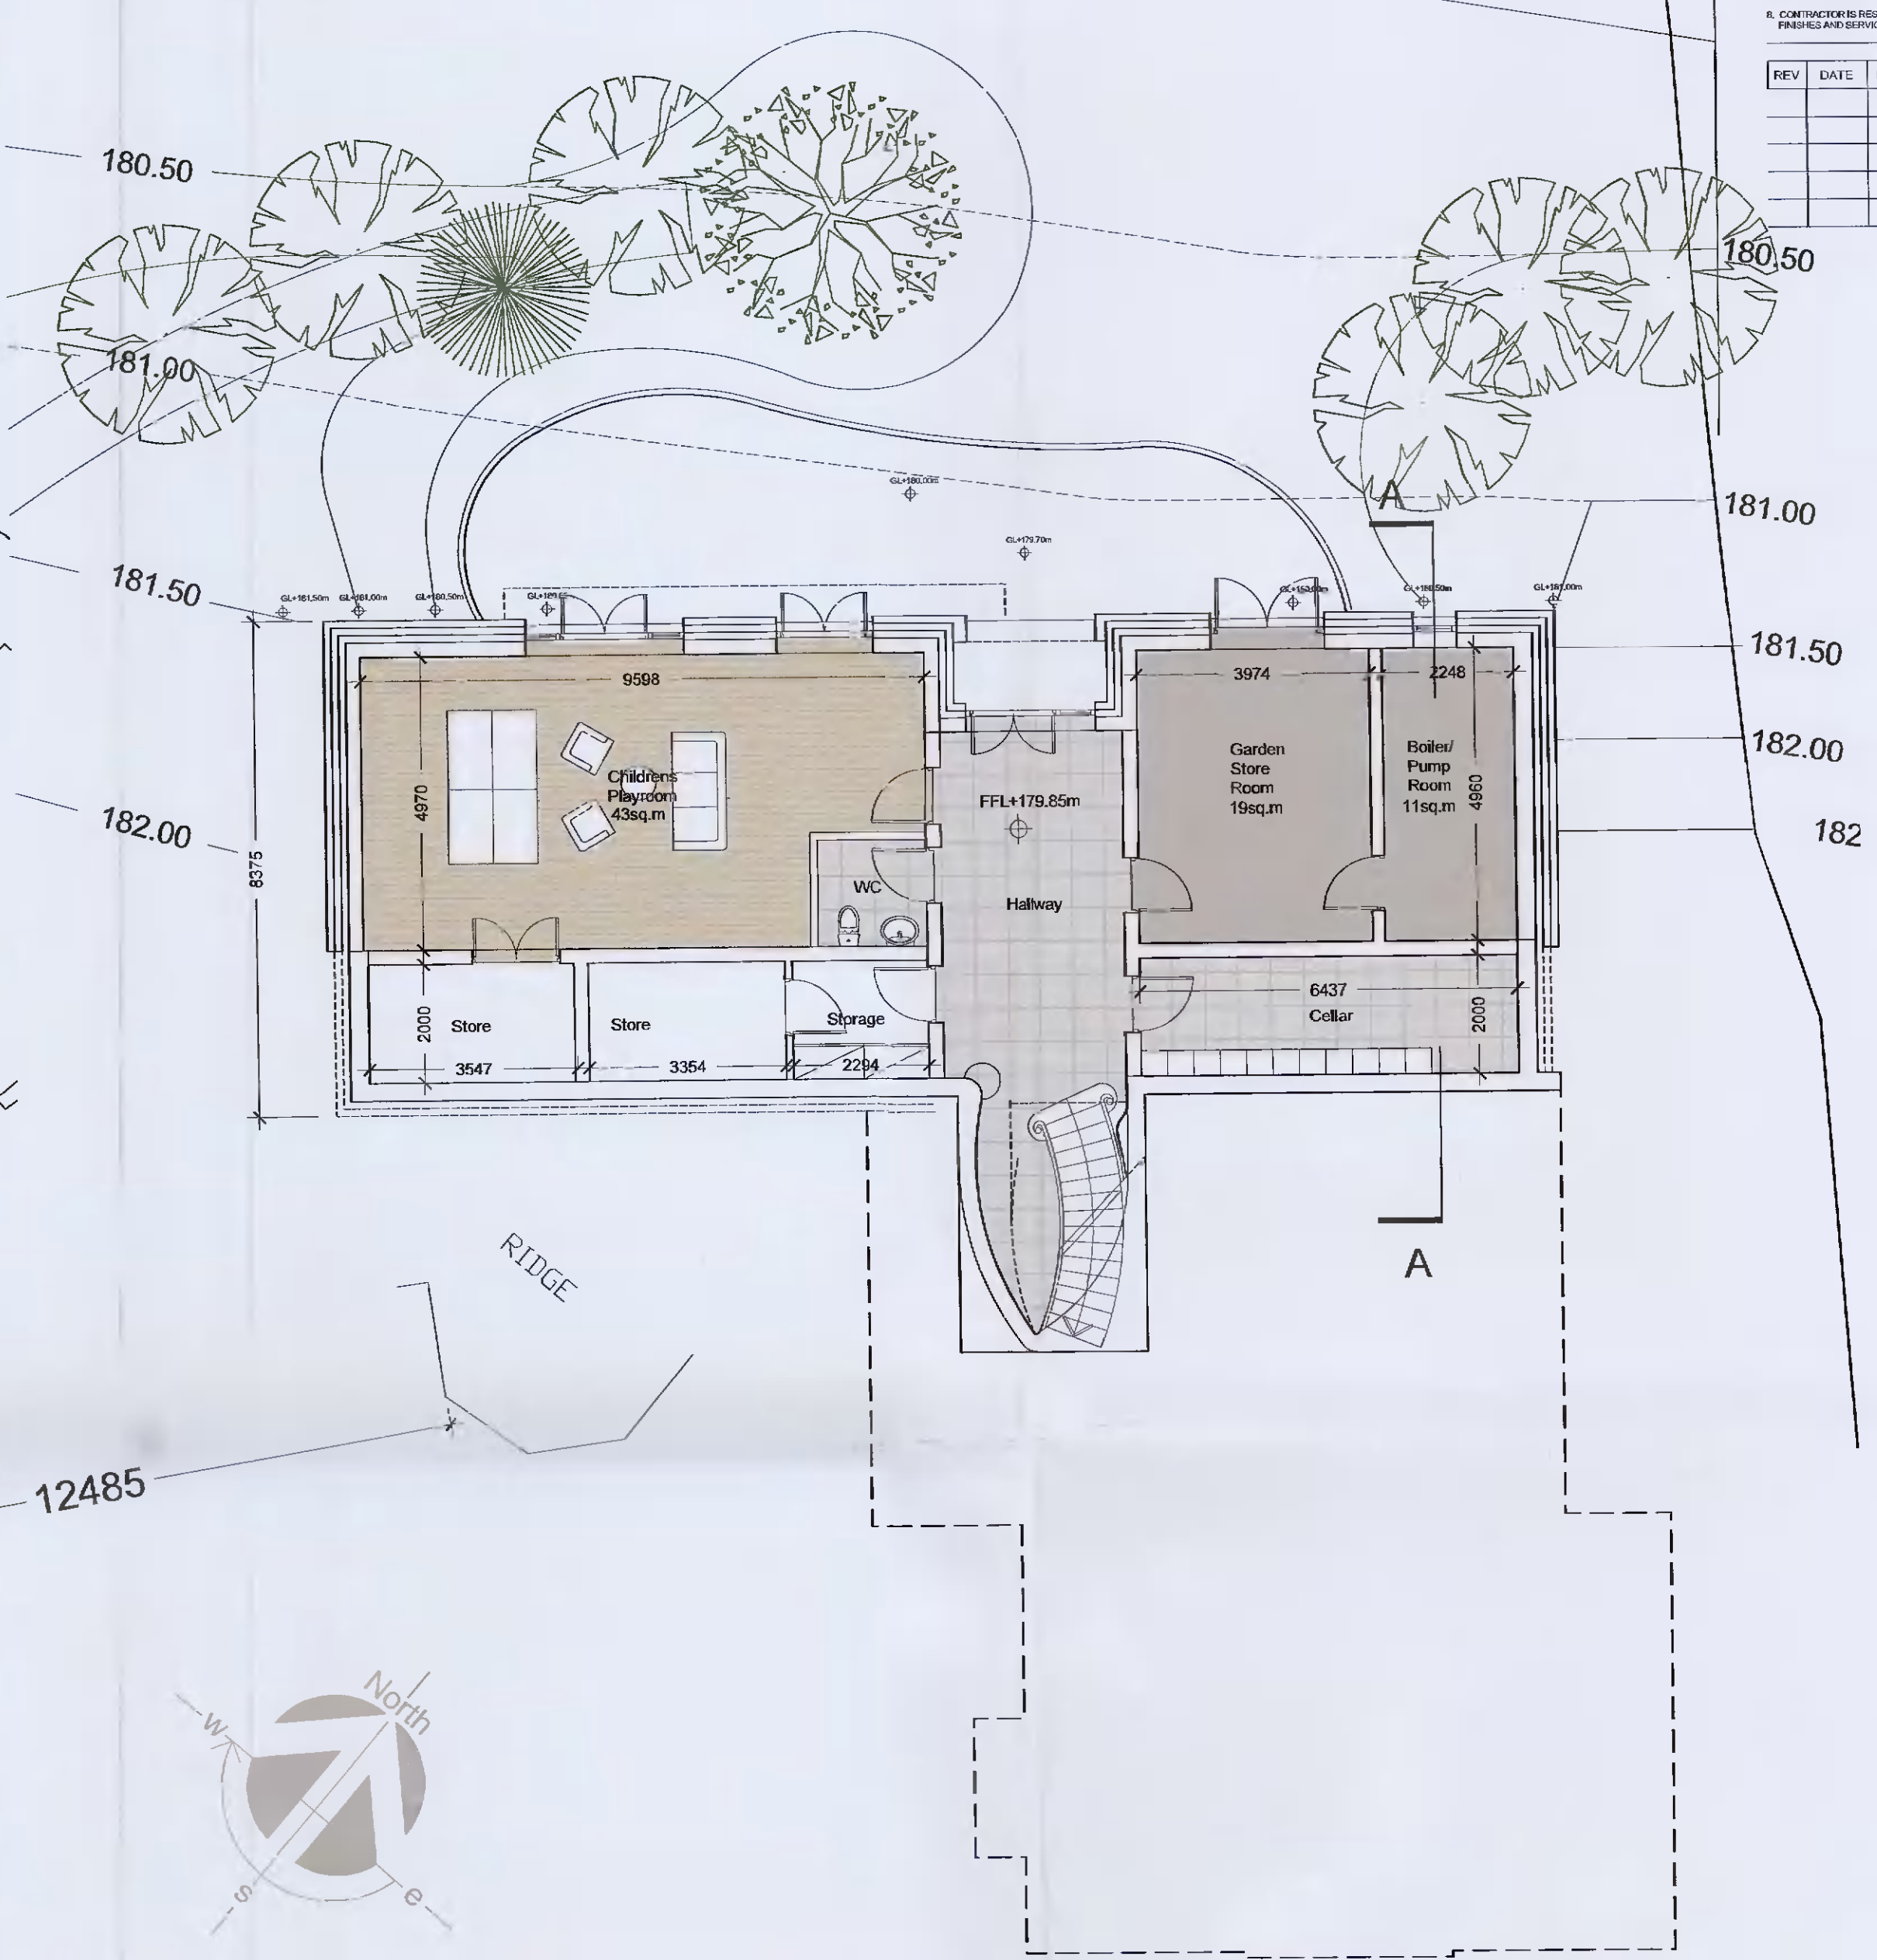


- GENERAL NOTES
1. CONTRACTOR RESPONSIBLE
 2. CHECK SCALE DRAWING USED FOR QUOTE ONLY
 3. ALL DIMENSIONS TO BE REPORTED TO ARCHITECT
 4. THE CONTRACTOR IS RESPONSIBLE FOR CHECKING ALL LEVELS AND DIMENSIONS
 5. ALL STRUCTURE TO BE TO STRUCTURAL ENGINEER DETAILS
 6. ALL MECHANICAL SERVICES TO BE INSTALLED IN ACCORDANCE WITH MANUFACTURER'S INSTRUCTIONS
 7. ALL PROPOSED ITEMS TO BE INSTALLED IN ACCORDANCE WITH MANUFACTURER'S INSTRUCTIONS
 8. CONTRACTOR IS RESPONSIBLE FOR THE COORDINATION OF STRUCTURE, SERVICES AND SERVICES

REV	DATE	DESCRIPTION	BY

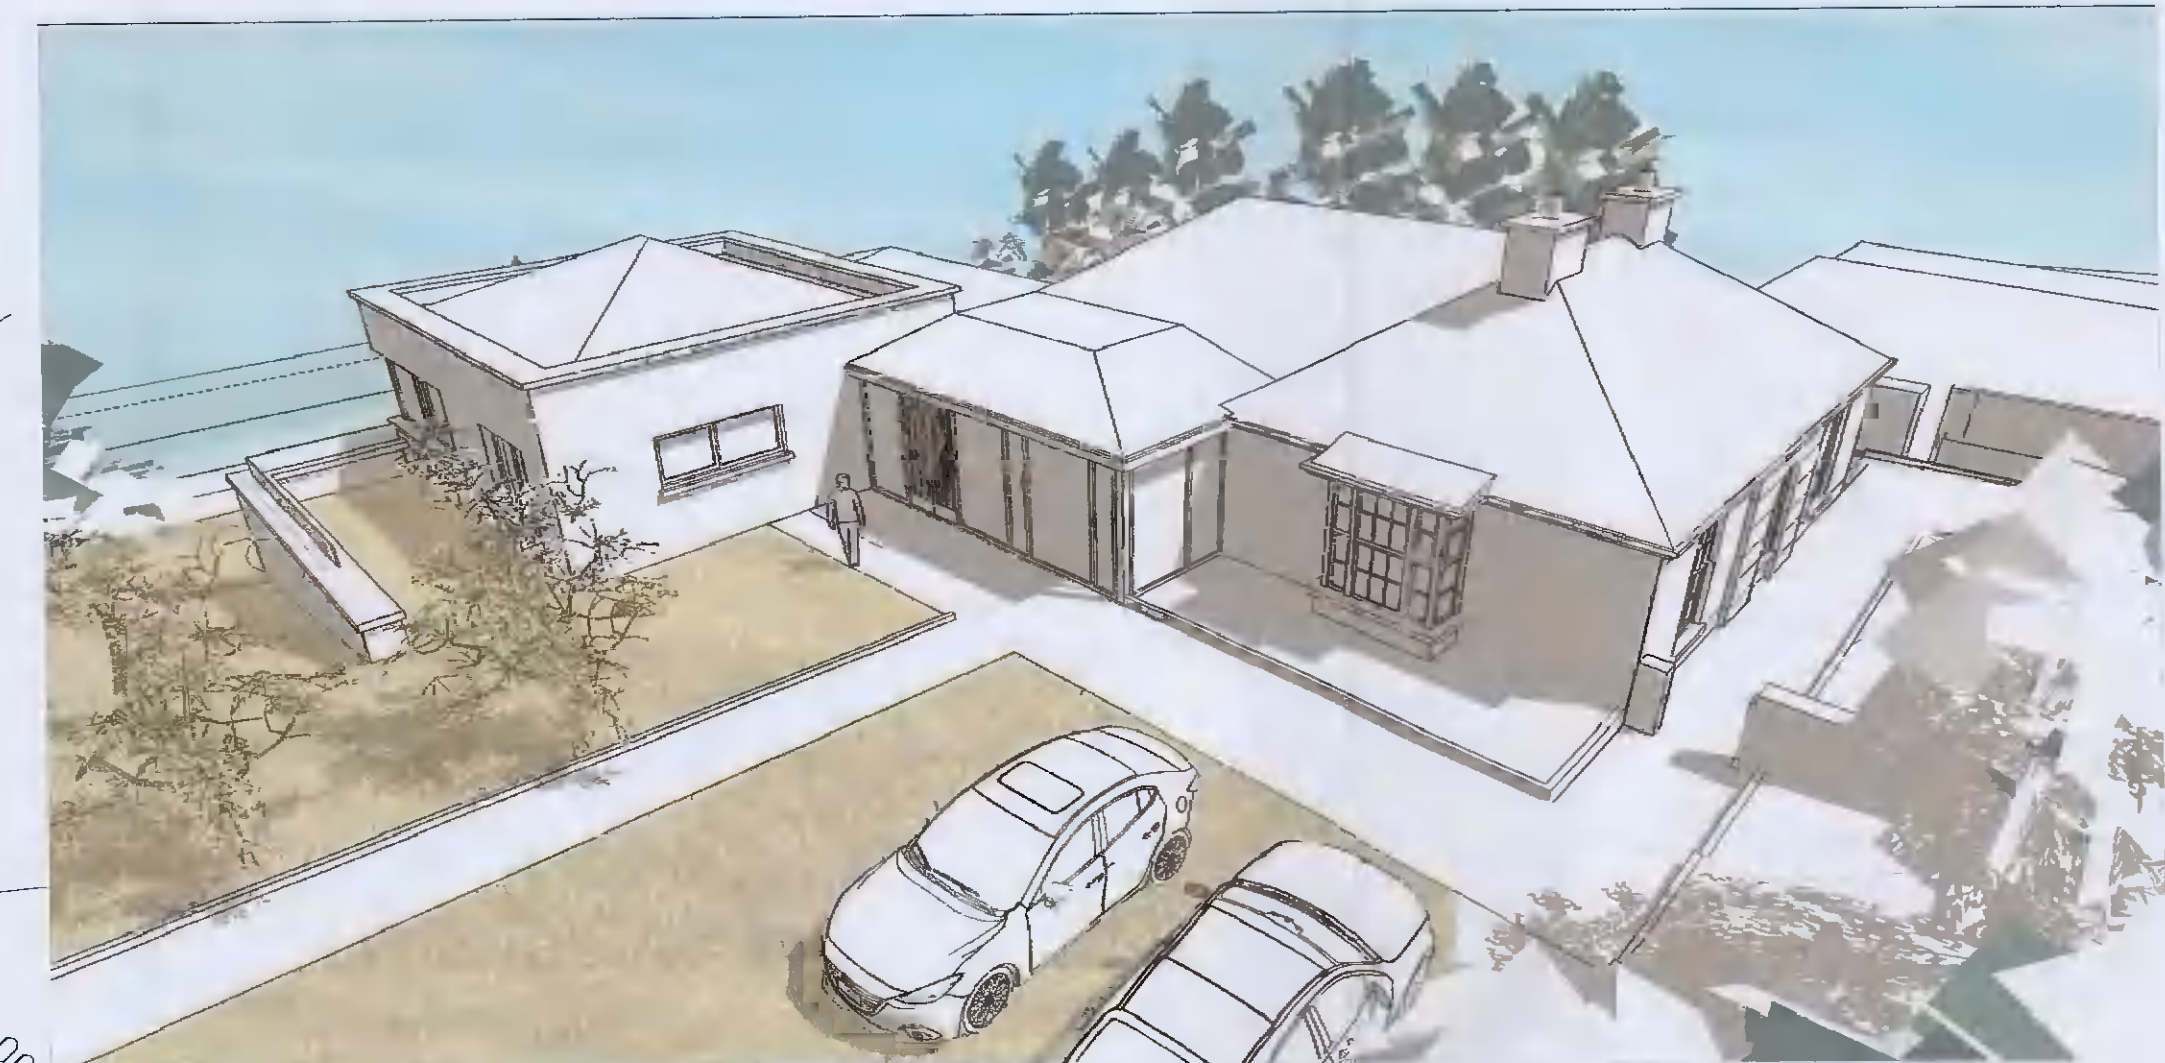

Model View from South

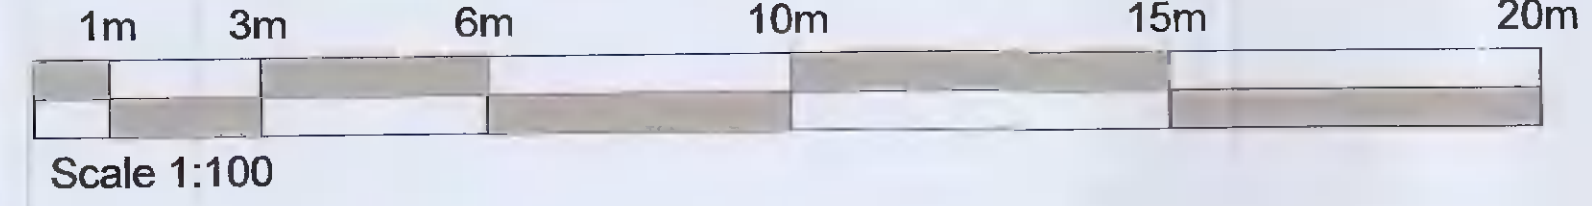

JOHN FLEMING ARCHITECTS
 The Tree House
 17 Fishview Office Park, Clonsilla, D14 XR62
 T: (01) 6668888 E: info@jfa.ie W: www.jfa.ie
 CLIENT:
 Mr. Gareth McTale

PROJECT
 Proposed Extension to Existing House
 Mount Carmel, Crooklake, Rathroo, Co. Dublin

DRAWING
 Floor Plans,

SCALE 1:100@A1 JOB NO. 2115
 DRAWN BY BD
 DATE Feb 2021
 DRAWING NUMBER P-PL-003 REVISION -
 DRAWING LOCATION
 DRAWING STATUS Planning