



- GENERAL NOTES
1. COPYRIGHT RESERVED
 2. SHEET SCALE DIMENSIONS USE FINISHED DIMENSIONS ONLY
 3. ALL CALCULATIONS TO BE REPORTED TO ARCHITECT
 4. THE CONTRACTOR IS RESPONSIBLE FOR CHECKING ALL LEVELS AND DIMENSIONS
 5. ALL STRUCTURE TO BE TO ENGINEER, ENGINEER'S DETAIL
 6. ALL MECH & ELEC SERVICES TO BE INSTALLED IN ACCORDANCE WITH MANUFACTURER'S INSTRUCTIONS
 7. ALL PROPOSED PARTY WALLS TO BE BUILT IN ACCORDANCE WITH MANUFACTURER'S INSTRUCTIONS
 8. CONTRACTOR IS RESPONSIBLE FOR THE COORDINATION OF STRUCTURE, FINISHES AND SERVICES.


REV.	DATE	DESCRIPTION	BY

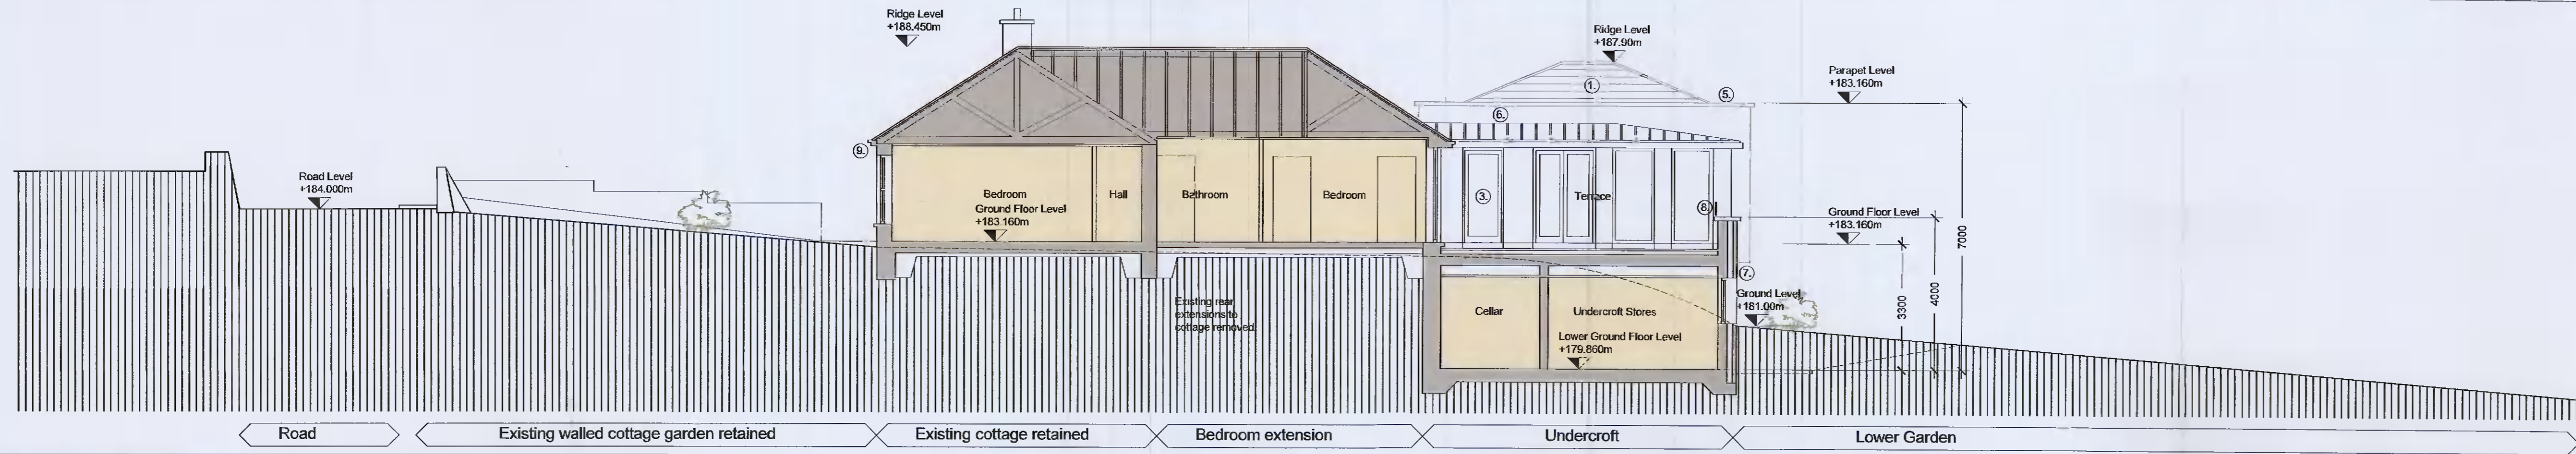

Section A-A 1:100@A1

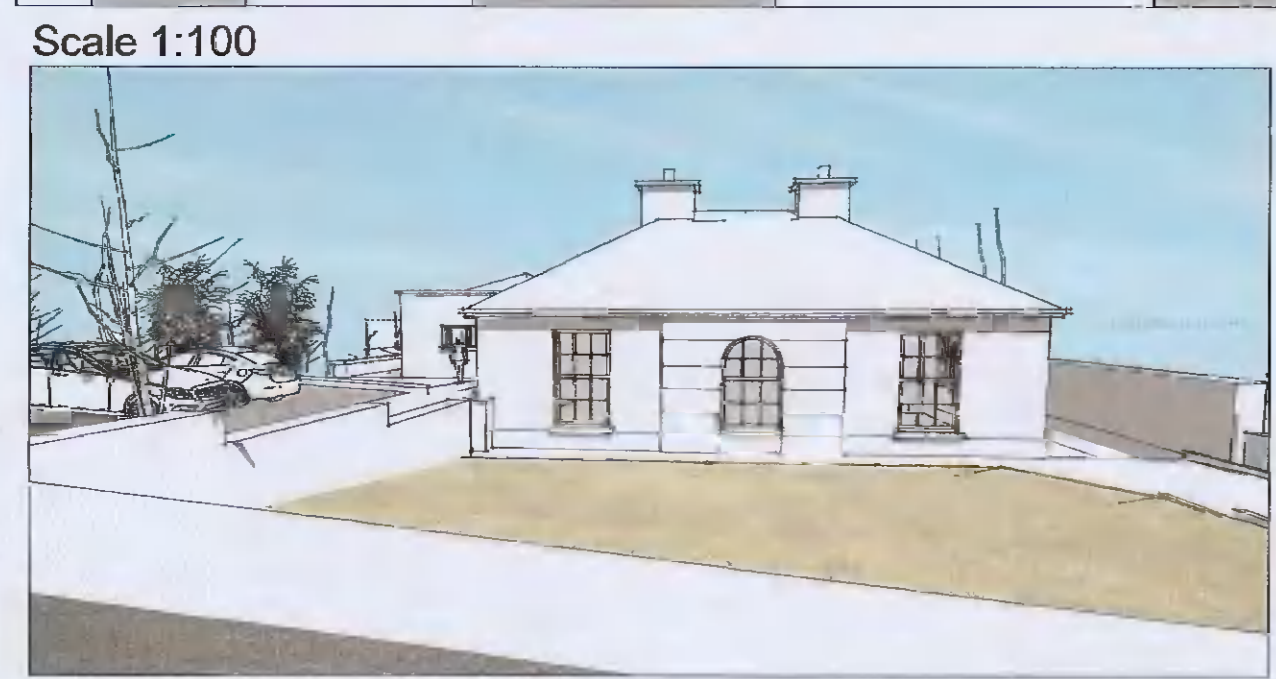

View 01 (Front)

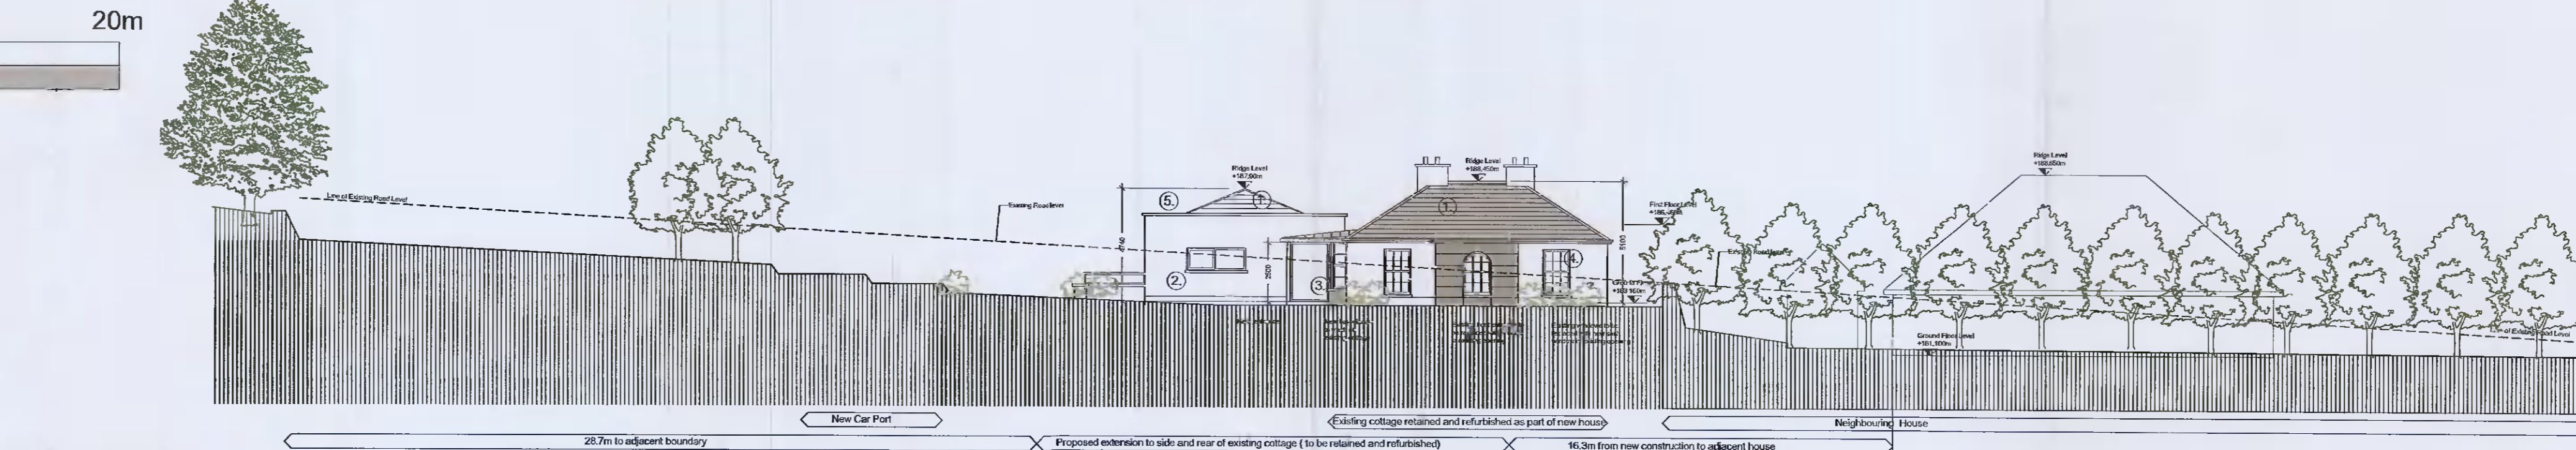


South (Front) Elevation 1:200@A1




View 02 (Rear)




North (Rear) Elevation 1:200@A1

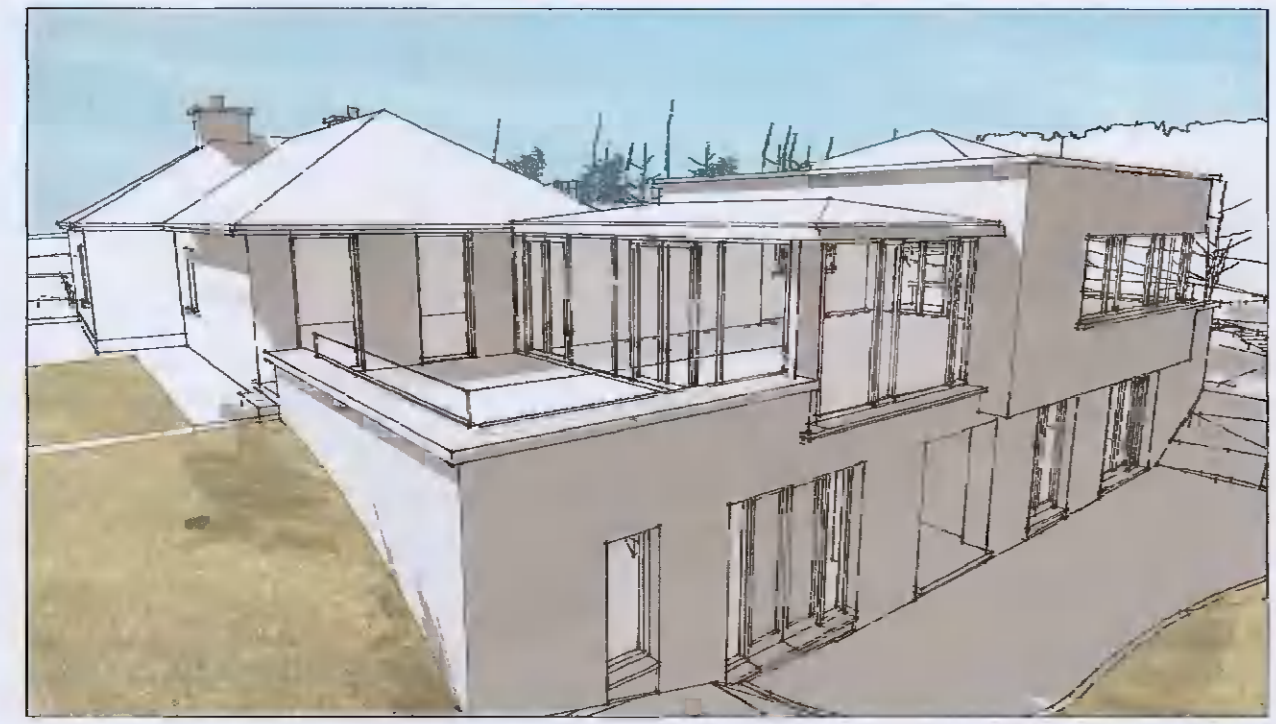


View 03 (Rear -East Terrace)

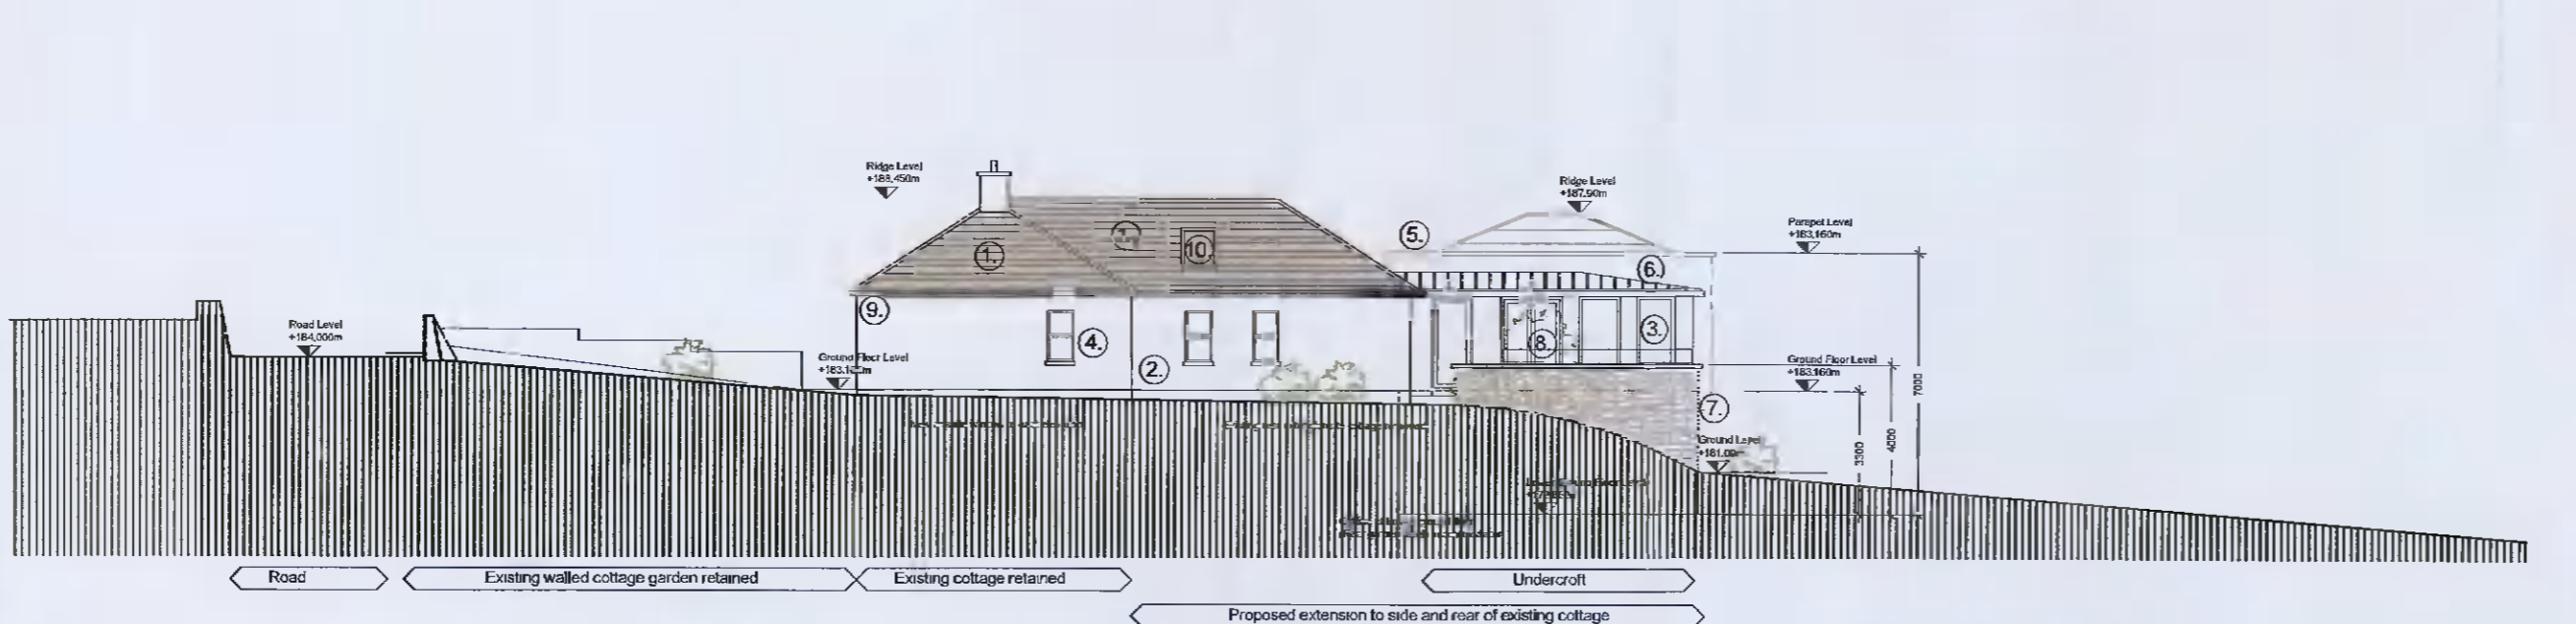


East Elevation 1:200@A1

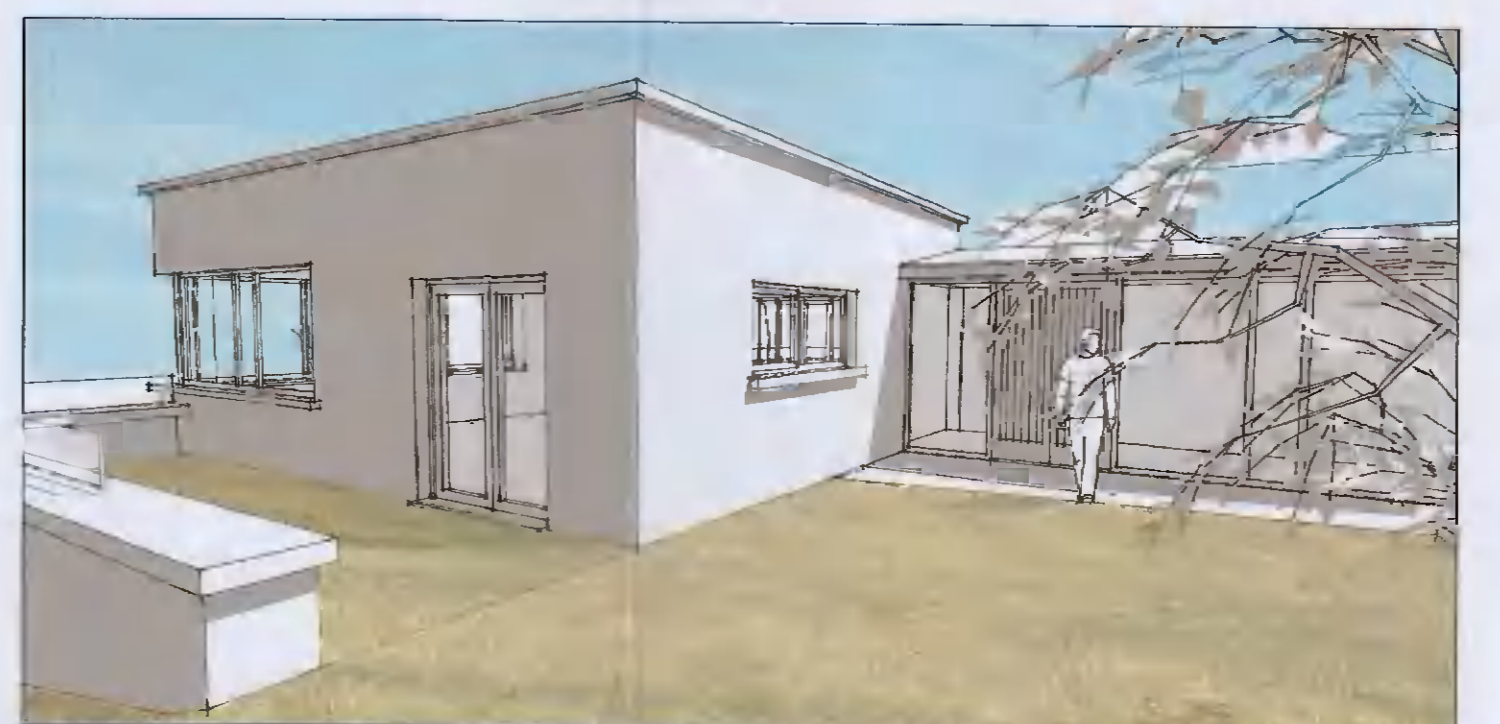



View 05 (Living Room/ West Garden)

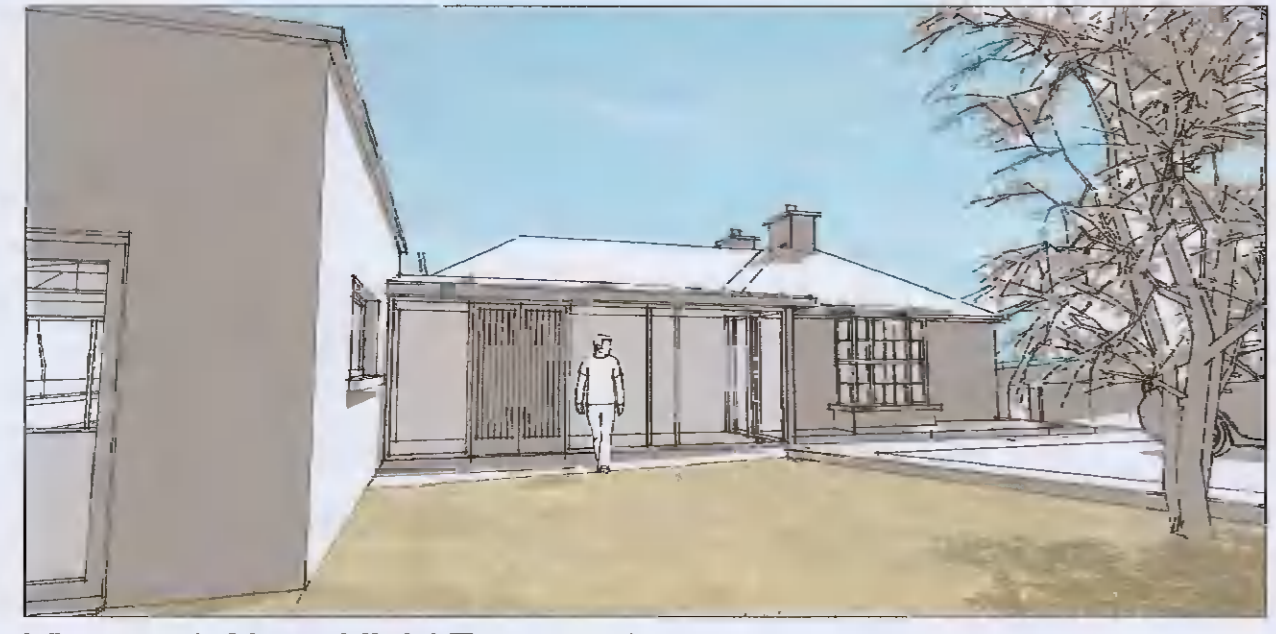

View 04 (Glazed link/ Entrance)

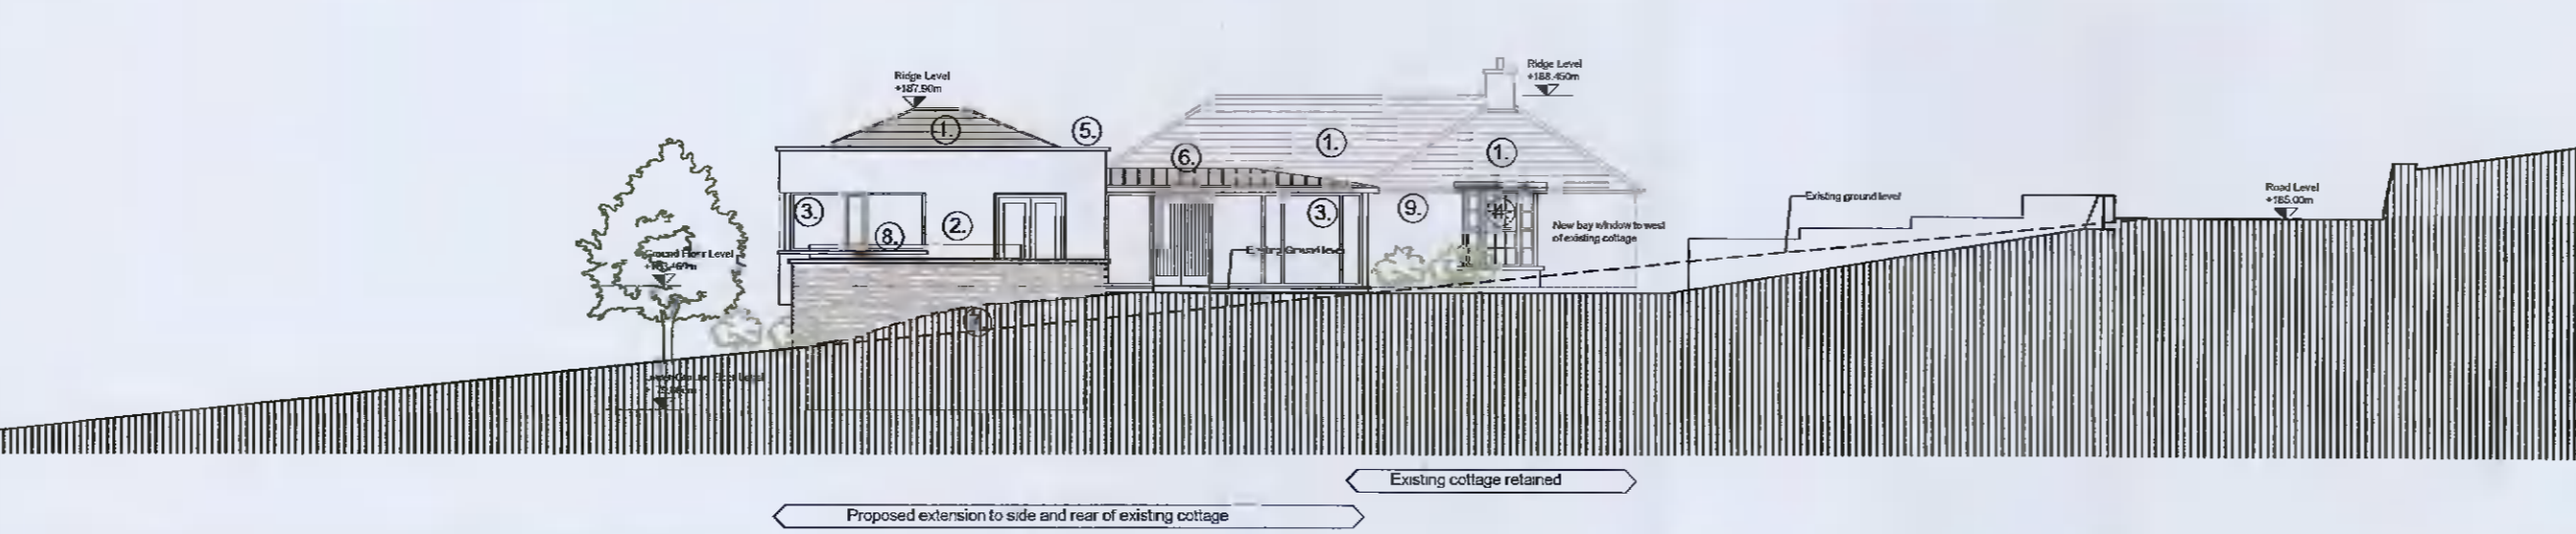

West Elevation 1:200@A1

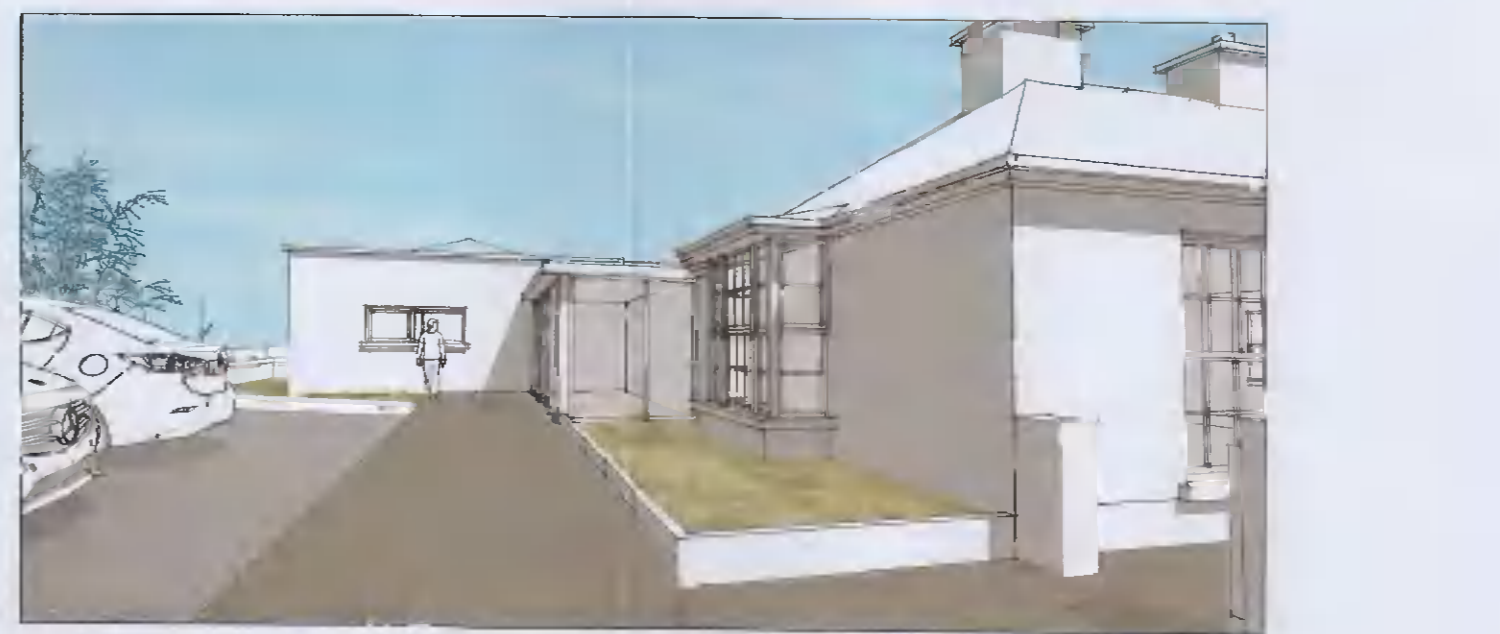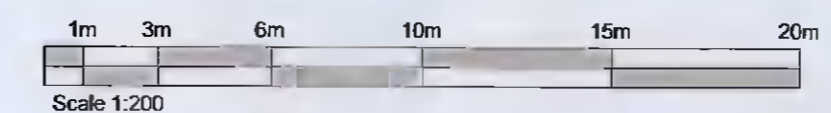

View 06 (Glazed link/ Bay window)

Materials

1. Black Natural Roof Slate
2. Natural Lime Render
3. Aluciad Windows to selected colour
4. Timber Sliding Sash windows
5. Reconstituted Stone Capping
6. Standing Seam metal roof
7. Selected Coursed rubble Stone
8. Glazed balustrade
9. Black Aluminium Rainwater goods
10. Selected velux or equal Roof Light



JOHN FLEMING ARCHITECTS

The Time House
17 Blynewood Office Park, Clonsilla, D14 XR82
T: (01) 6688888 E: info@jfa.ie W: www.jfa.ie

CLIENT
Mr. Gareth McHale

PROJECT
Proposed Extension to Existing House
Mount Carmel, Crookstown, Rathzode, Co. Dublin

DRAWING
Section AA, Elevations, Model Views

SCALE: 1:100/200@A1 JOB NO: 2117
DRAWN BY: BD
DATE: Dec 2021
DRAWING NUMBER: P-EL-004 REVISION: -
DRAWING LOCATION: -

DRAWING STATUS: Planning