




EXISTING SITE PLAN
(SCALE 1:100)
NO CHANGES PROPOSED

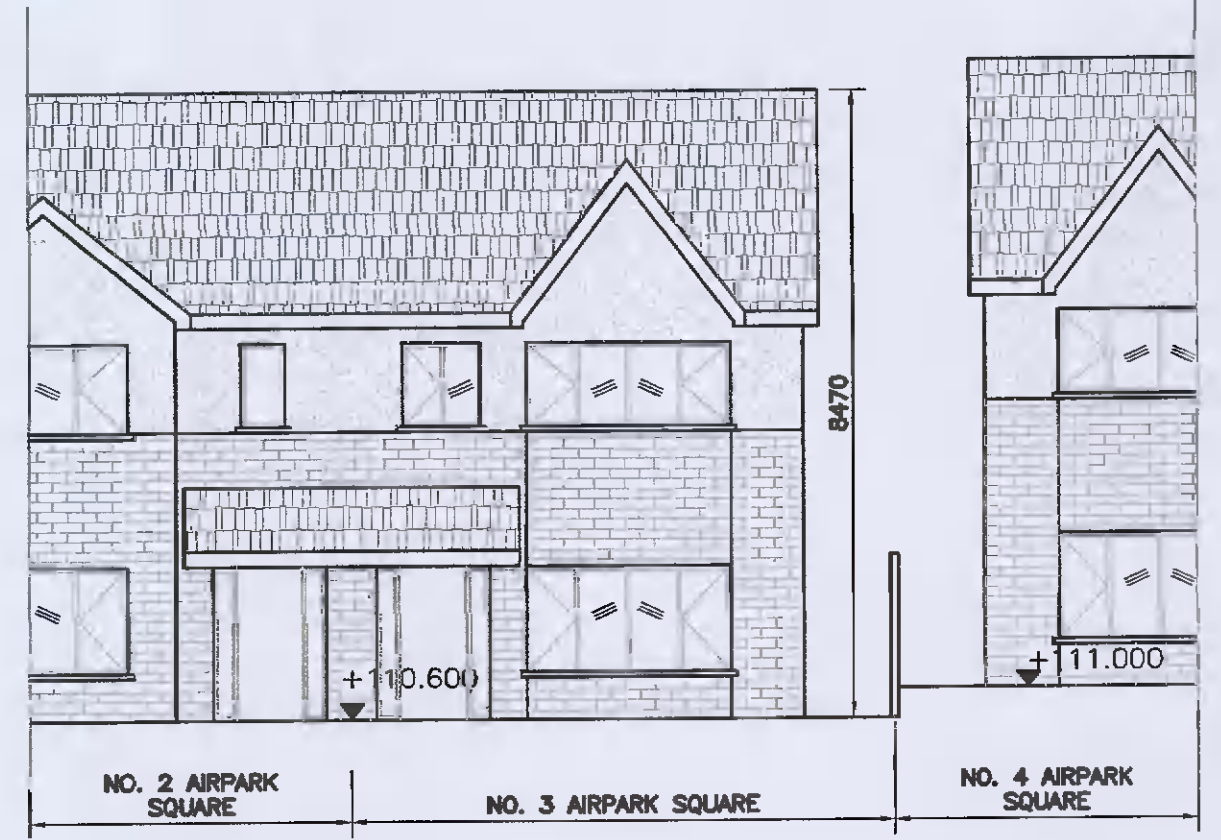


EXISTING FRONT ELEVATION
(SCALE 1:100)

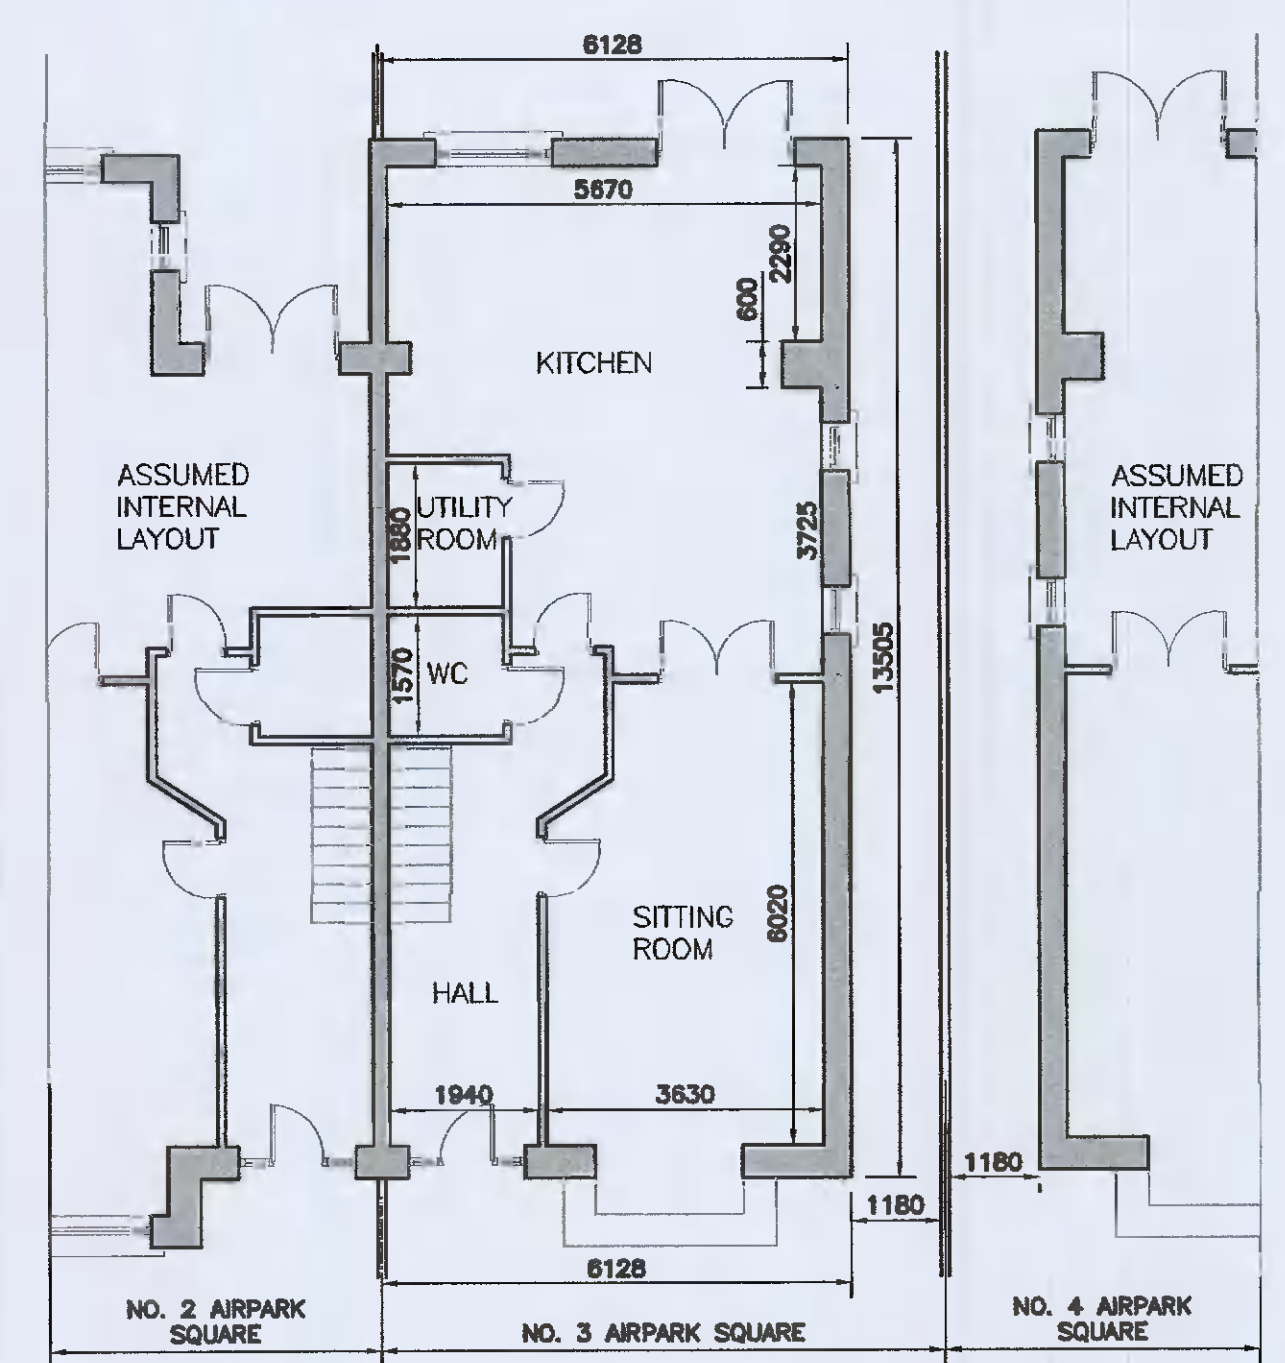


EXISTING GROUND FLOOR PLAN
(SCALE 1:100)
NO CHANGES PROPOSED

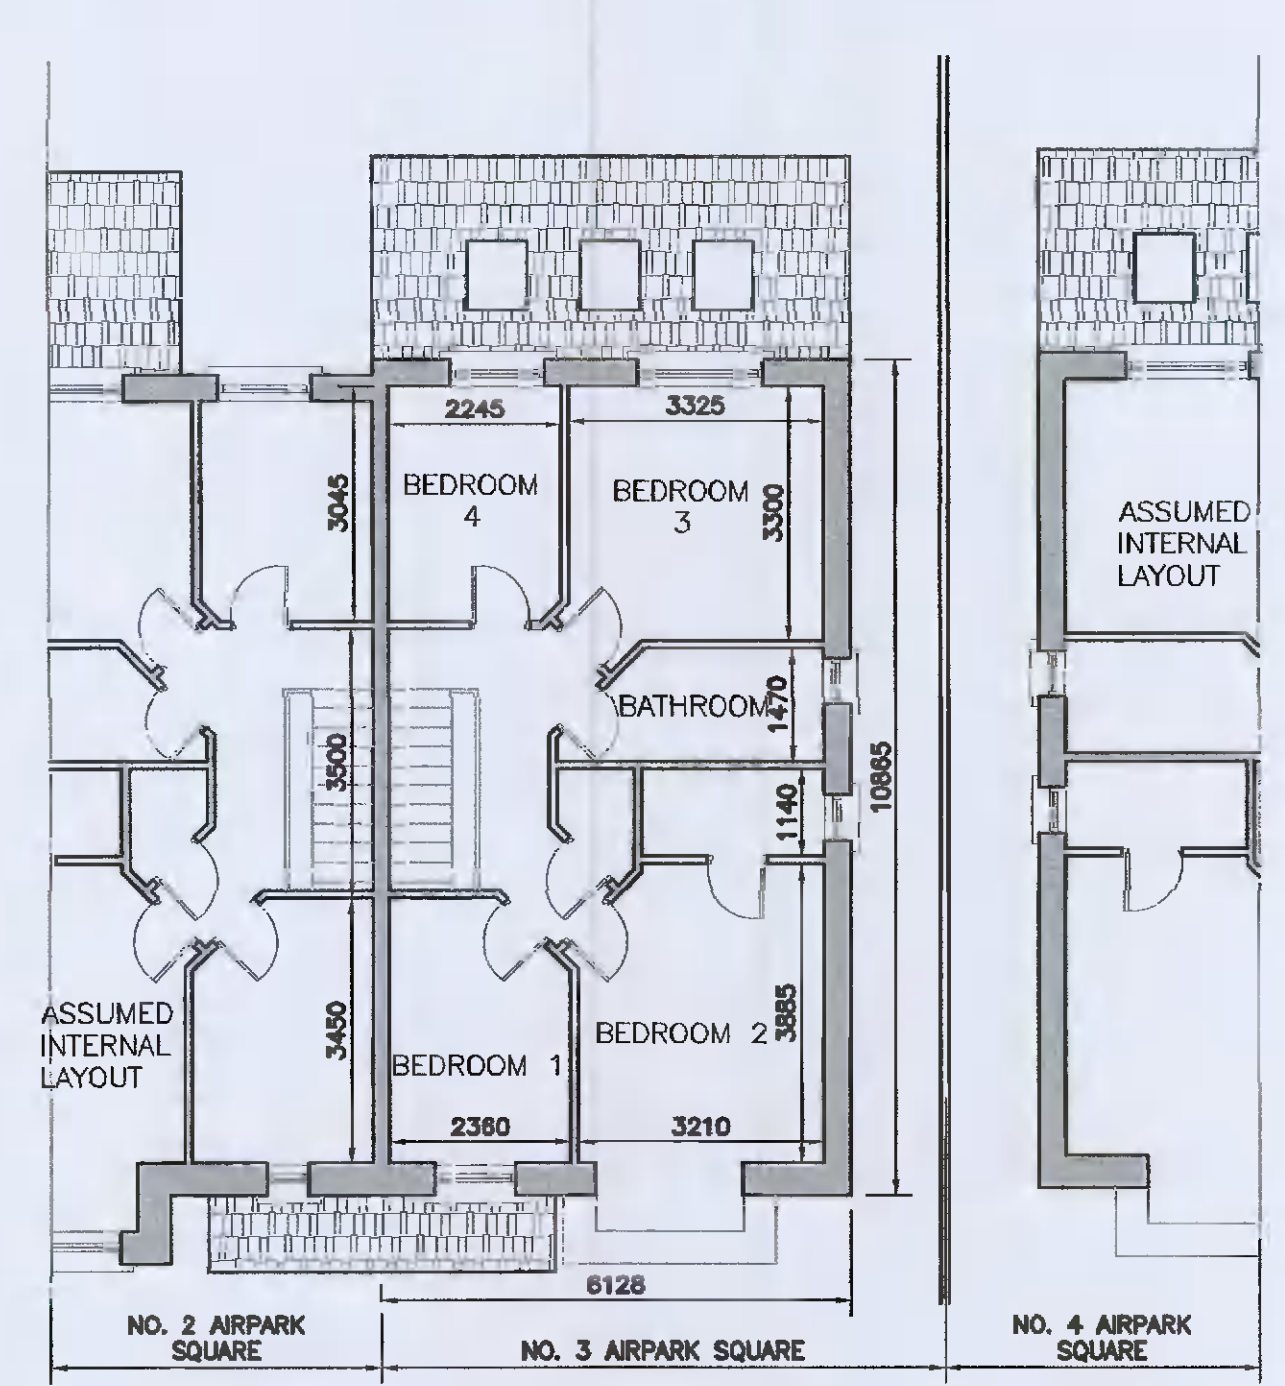


EXISTING FIRST FLOOR PLAN
(SCALE 1:100)

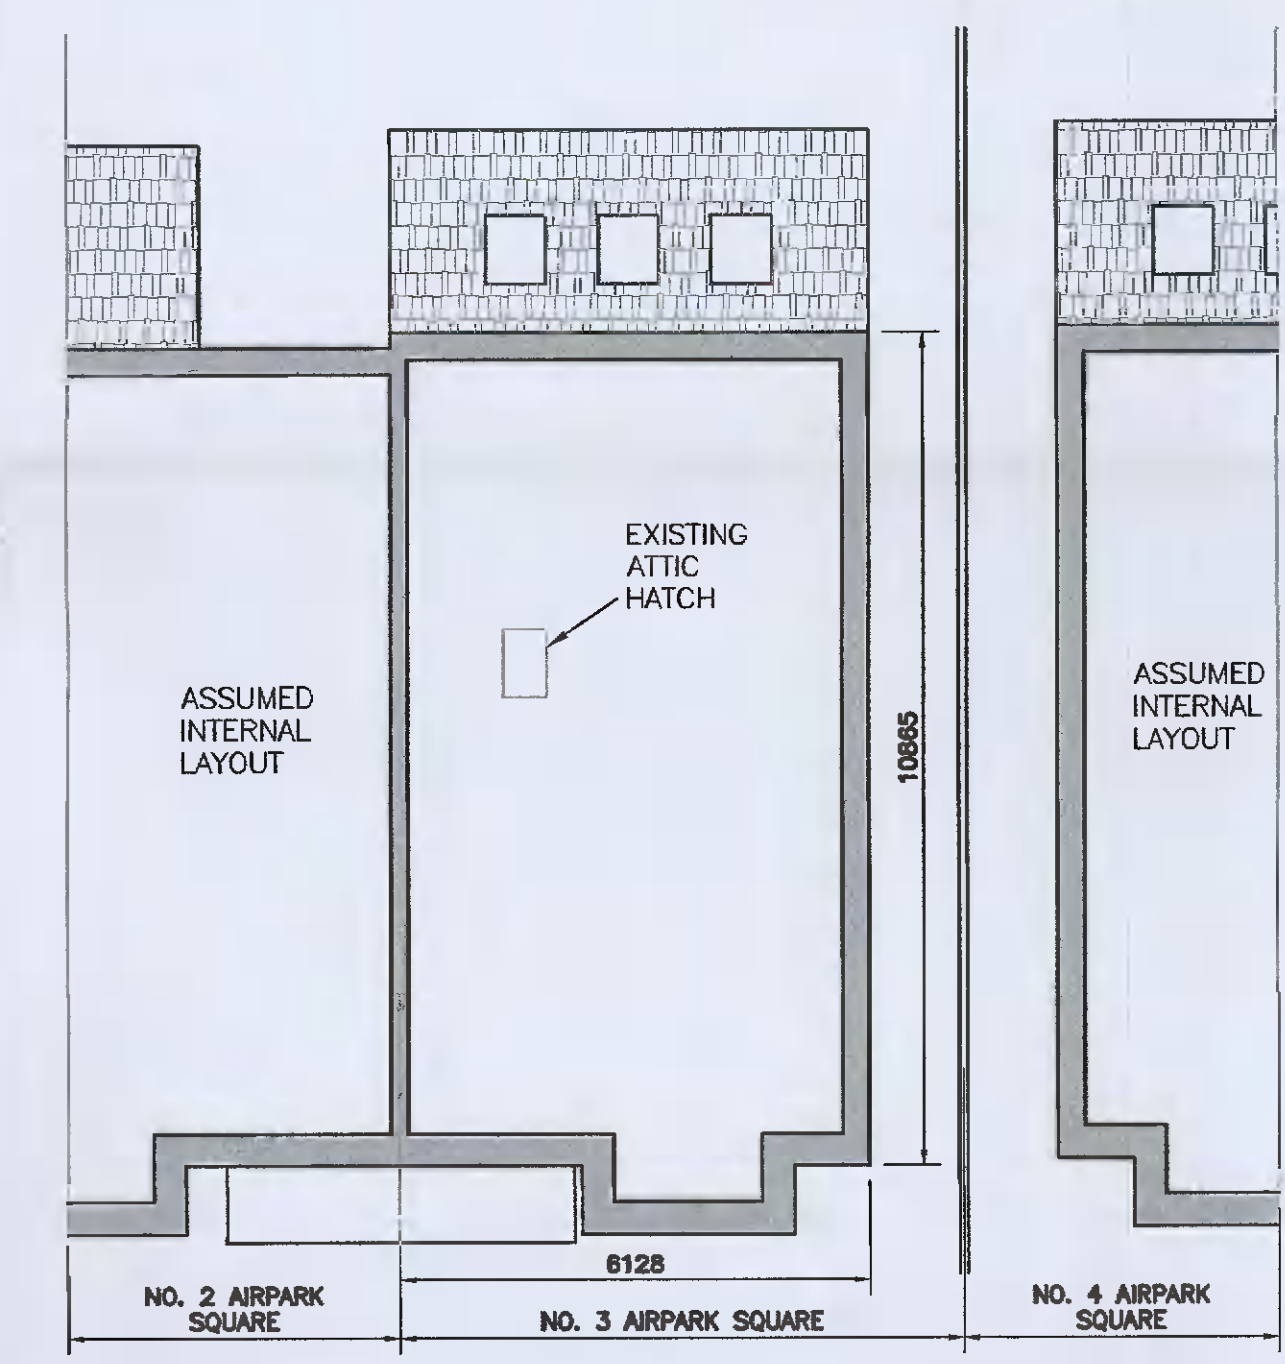


EXISTING ATTIC PLAN
(SCALE 1:100)

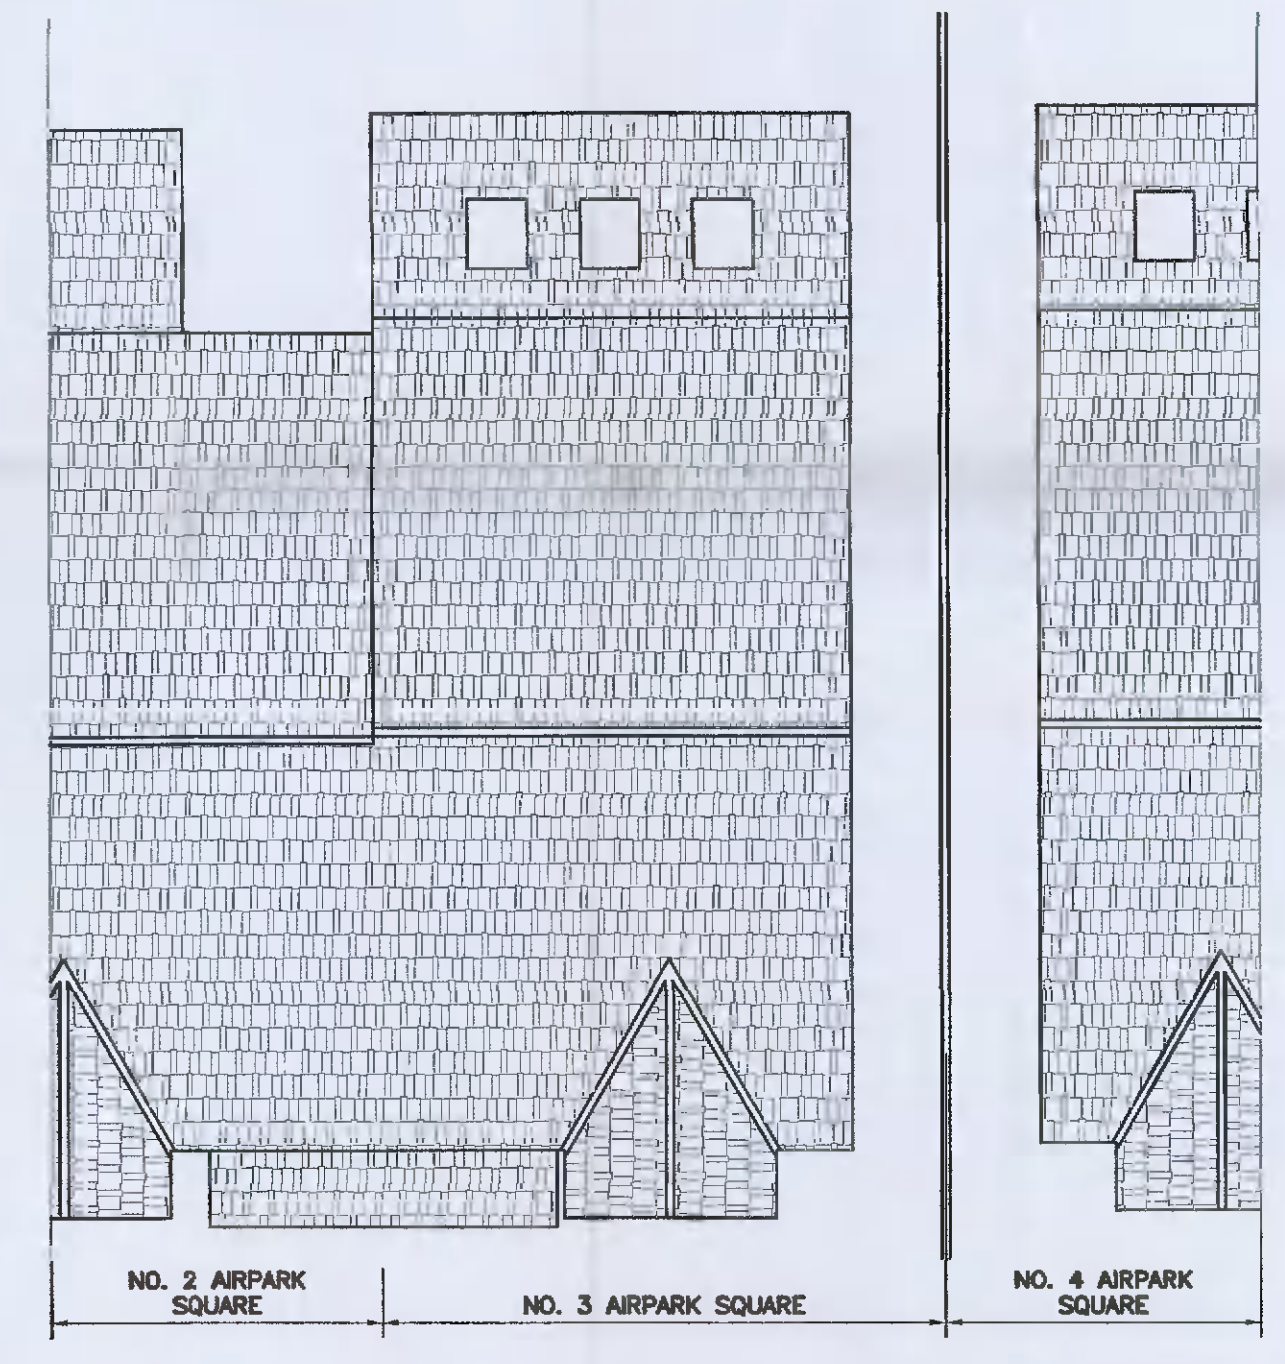


EXISTING ROOF PLAN
(SCALE 1:100)

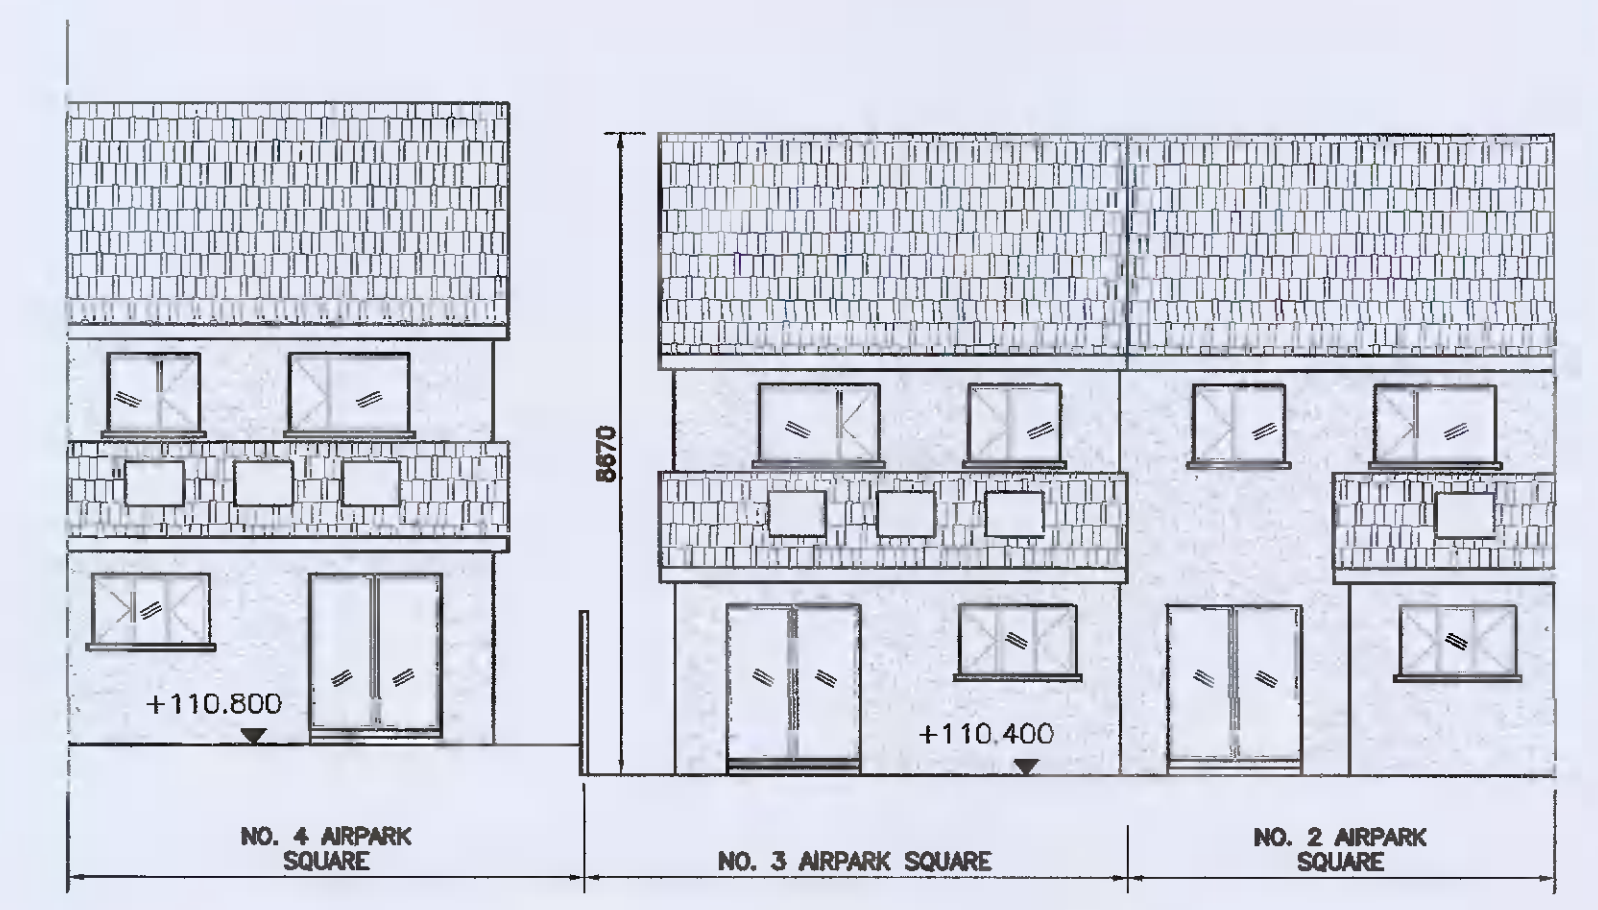

EXISTING REAR ELEVATION
(SCALE 1:100)

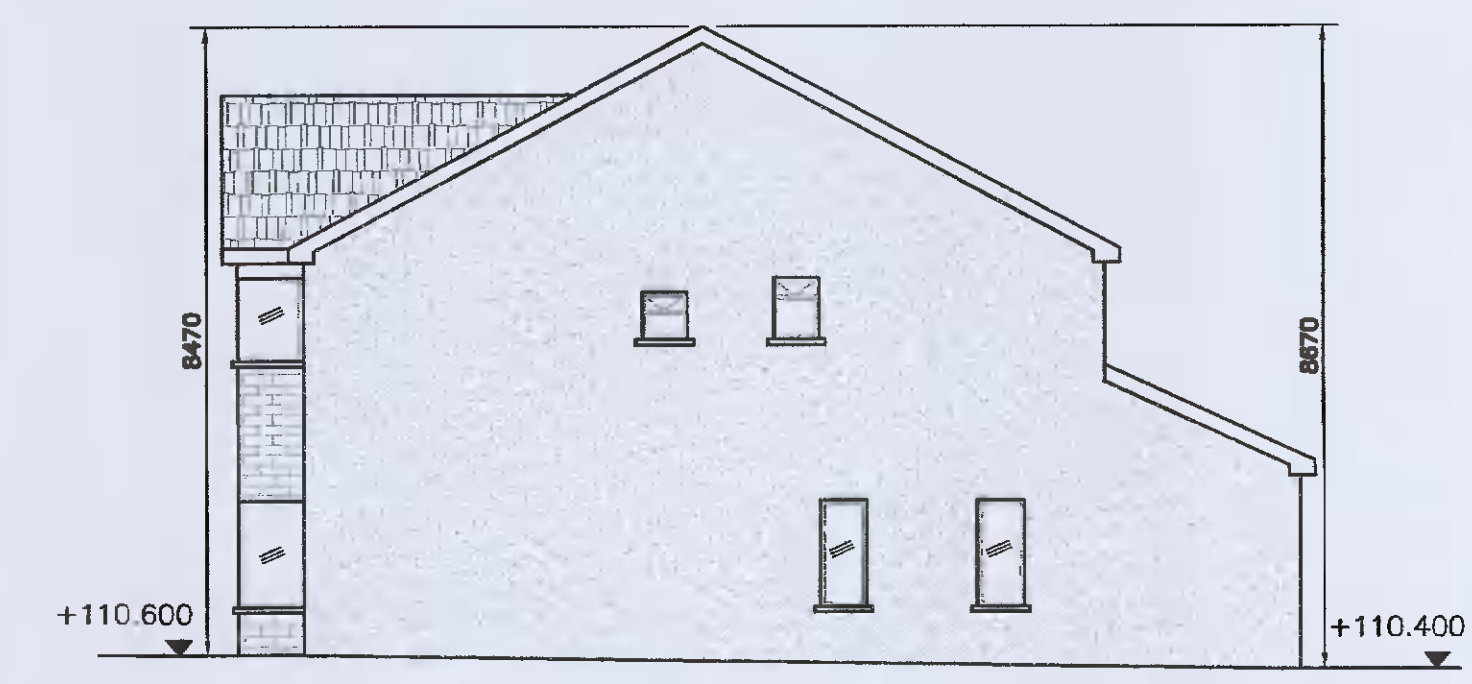


EXISTING SIDE ELEVATION
(SCALE 1:100)

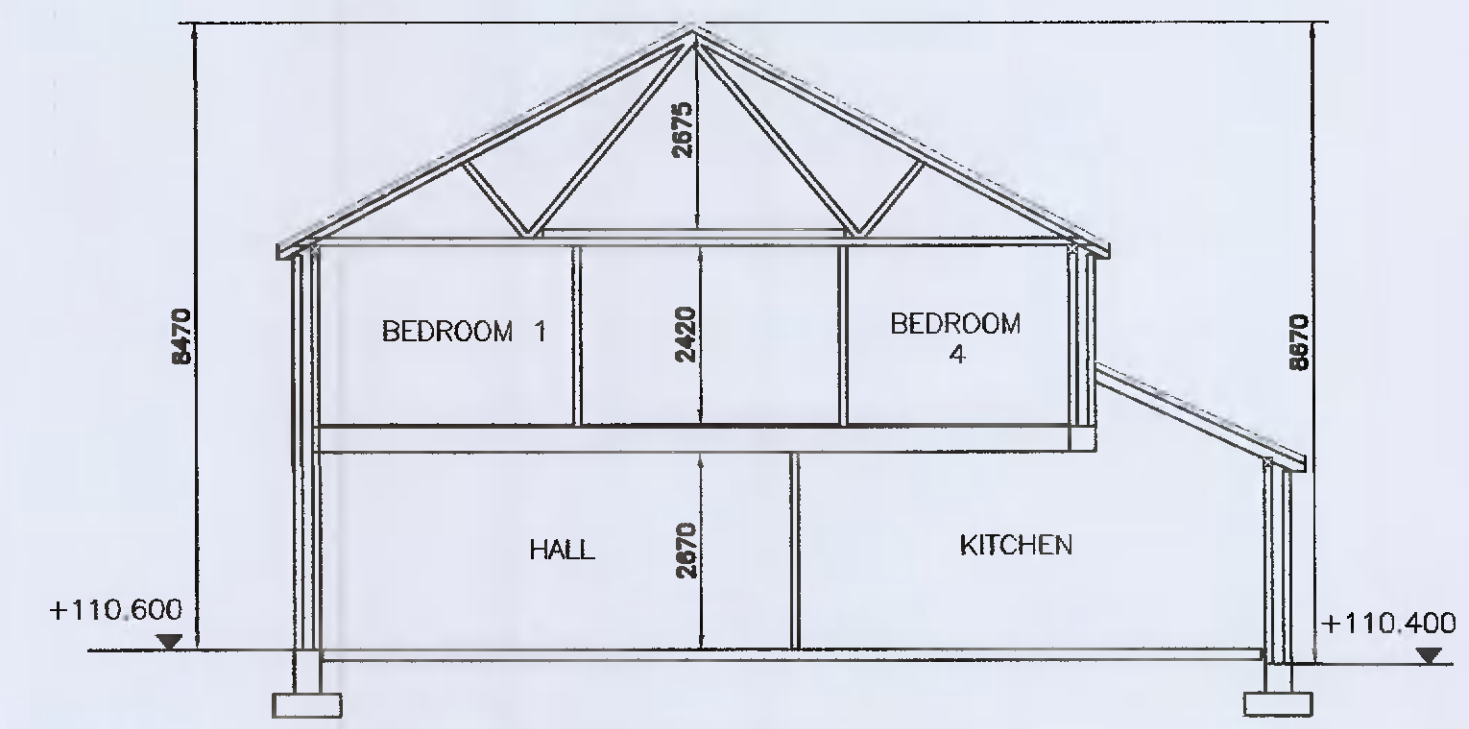

EXISTING SECTION
(SCALE 1:100)

PL0	18/01/2022	ISSUED FOR PLANNING
REV.	DATE	DESCRIPTION

CLIENT:
EILEEN GILICK

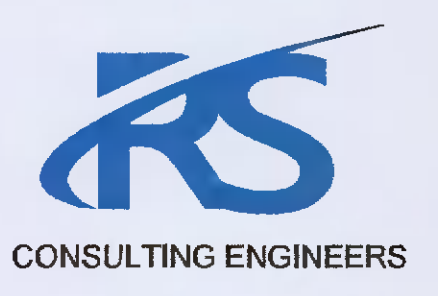

PROJECT:
ATTIC AT 3 AIRPARK
SQUARE, STOCKING LANE,
RATHFARNHAM

26A MAYWOOD LAWN
RAHENY
DUBLIN 5
tel: +353 87 901 73 25
email: ross.somers@gmail.com

DRAWING TITLE:
EXISTING LAYOUTS,
SECTION & ELEVATIONS

SCALE: 1:100 @ A1	DWG STATUS: PLANNING
DATE: NOVEMBER 2021	DRAWN BY: RS
DRAWING NUMBER: 21-291-001	REVISION: PL0

©