




GENERAL NOTES:
 ** Do not scale from this drawing
 ** Use figured dimensions only
 © This drawing is copyright. No part of this document may be re-produced or transmitted in any form or stored in any retrieval system from the copyright holder, except as agreed for use on a project, for which the document was originally issued.

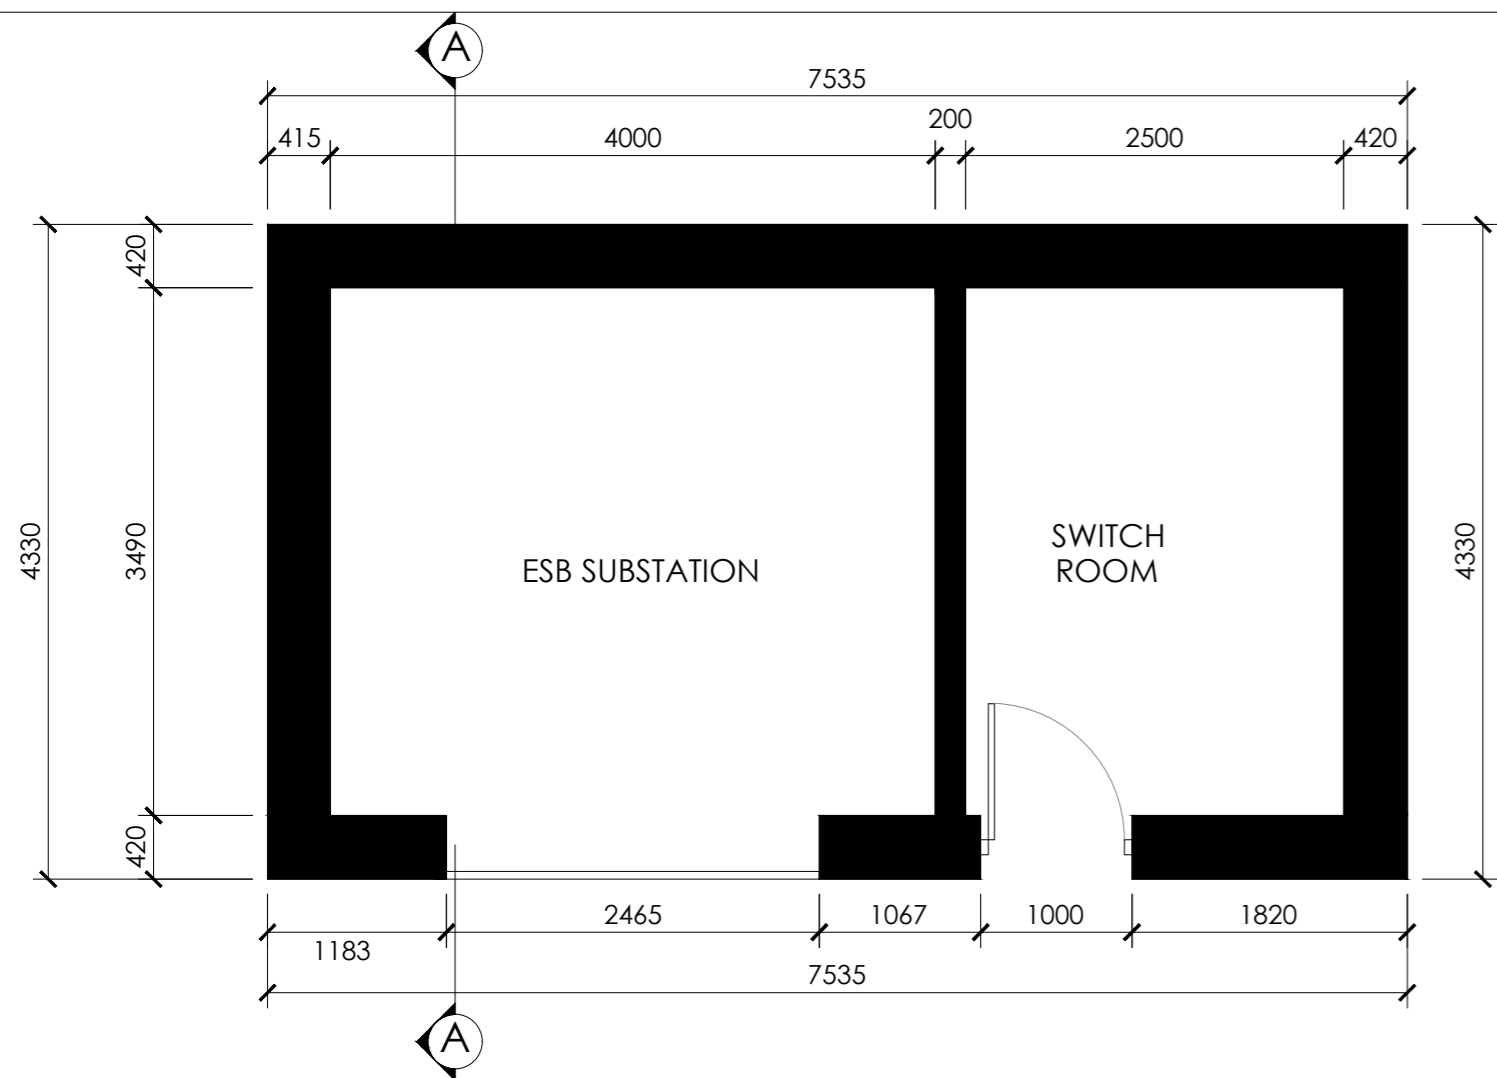


PROPOSED FLOOR PLAN - ESB SUBSTATION
 1:50

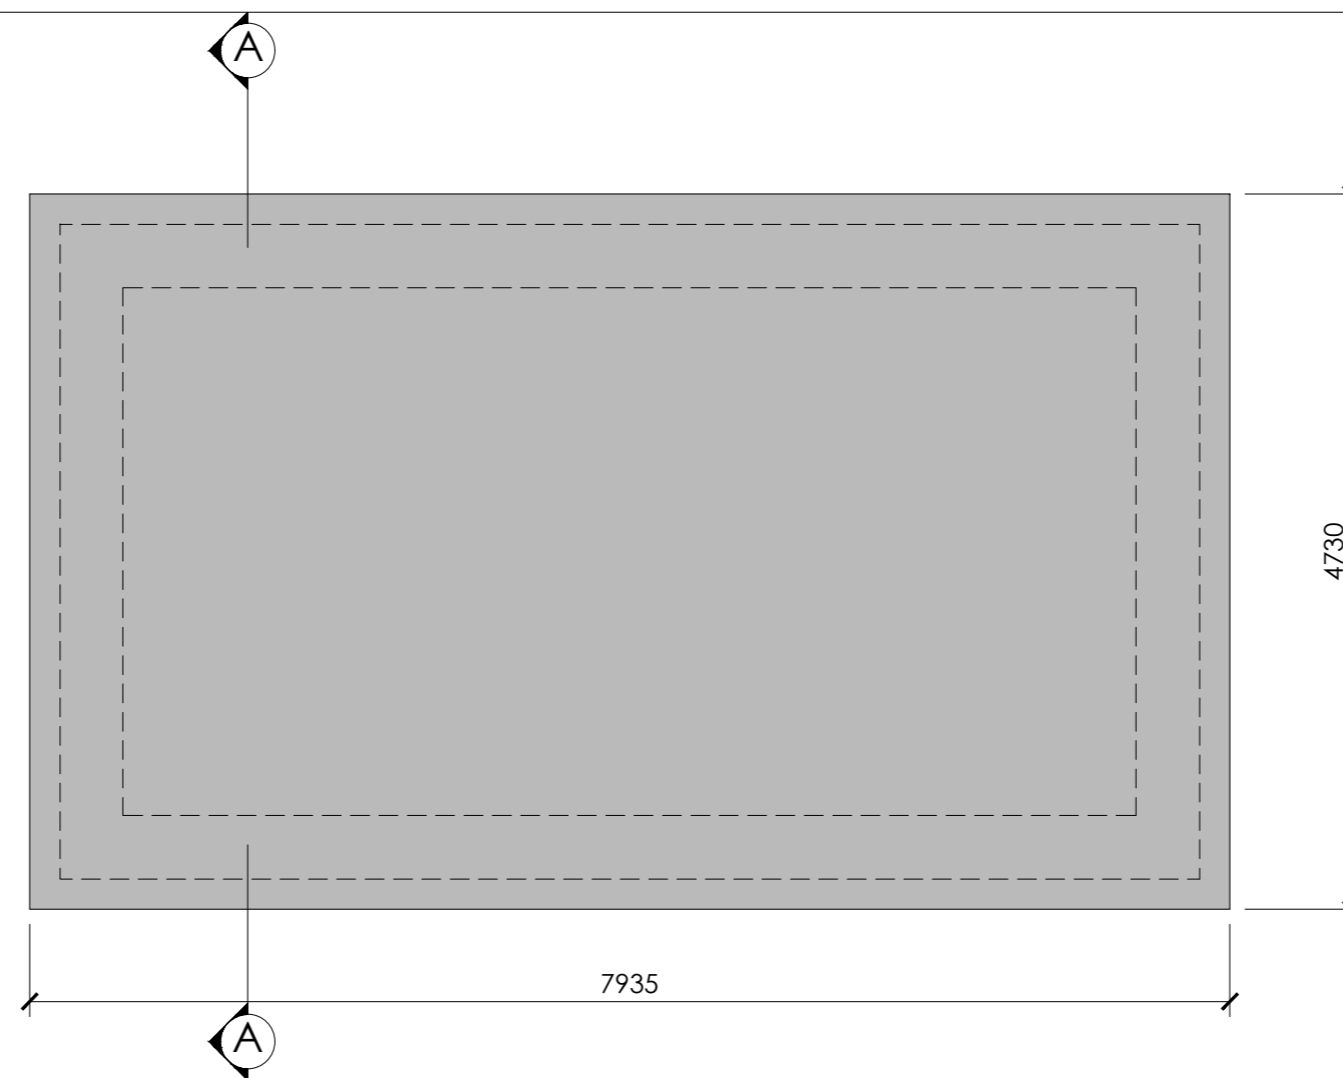


PROPOSED ROOF PLAN - ESB SUBSTATION
 1:50

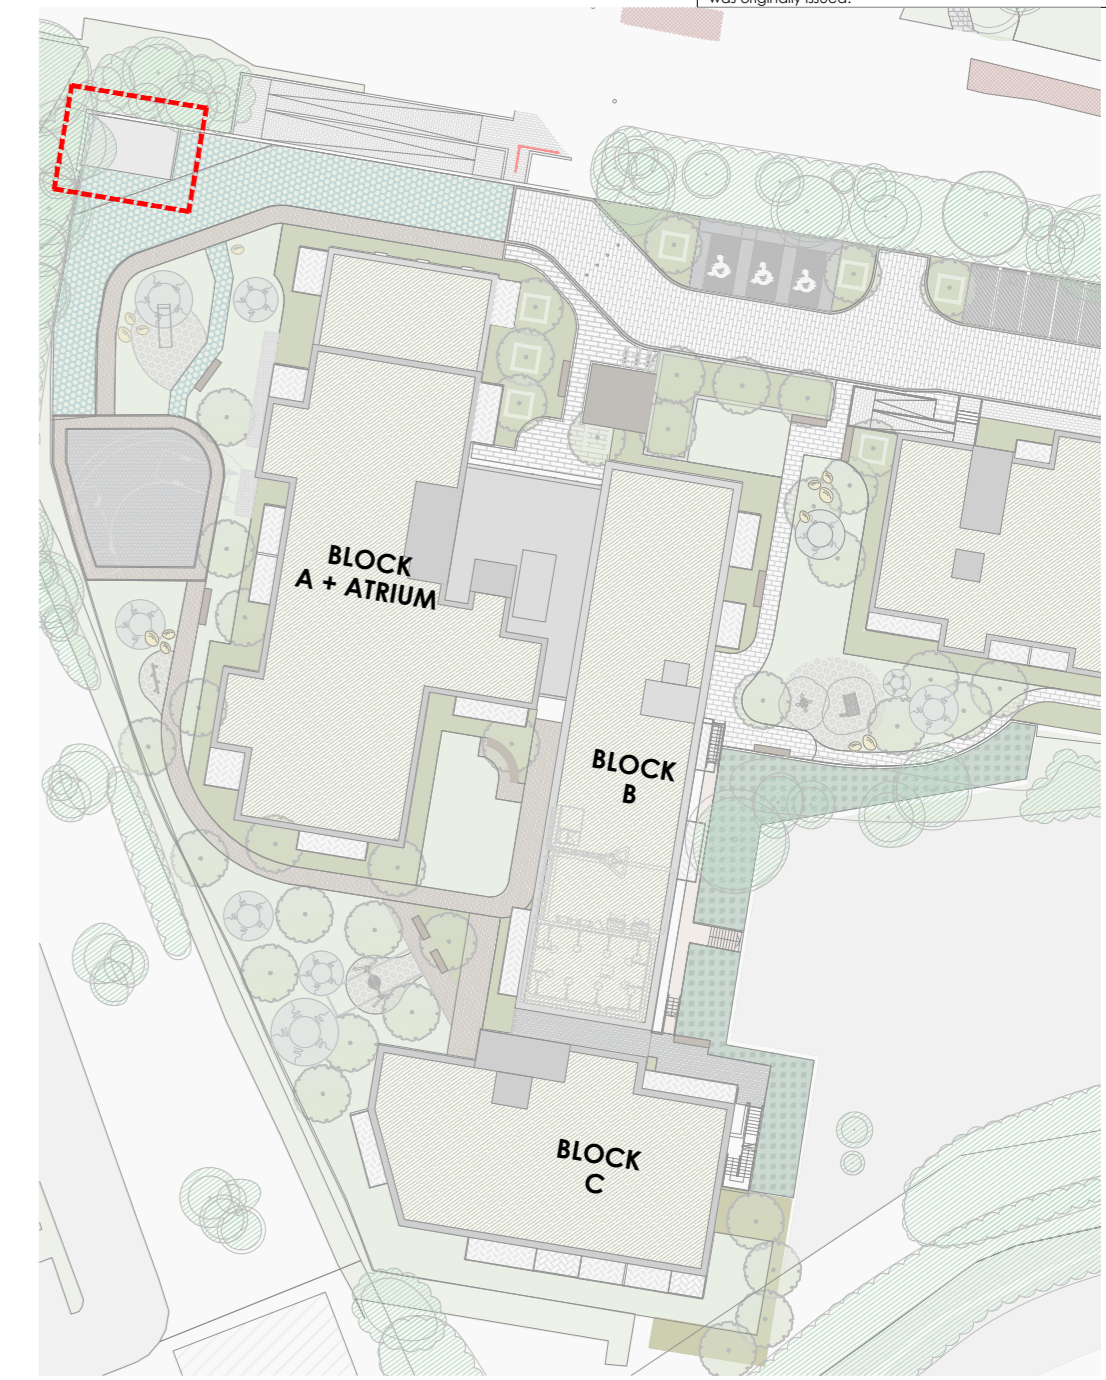

KEY PLAN
 NTS

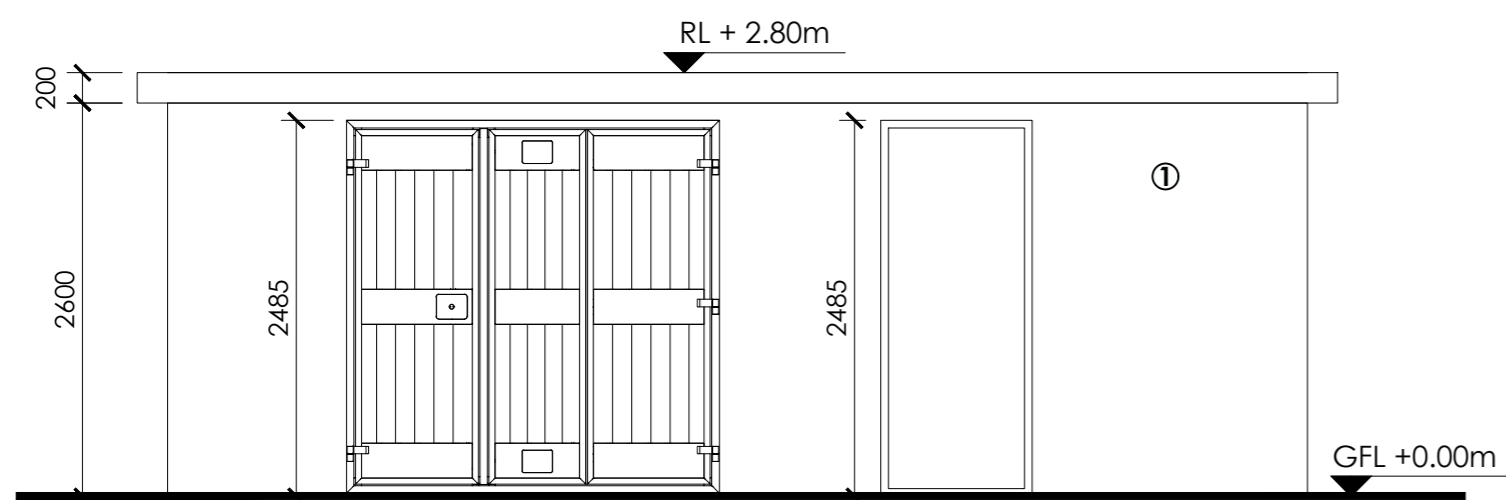

PROPOSED FRONT ELEVATION - ESB SUBSTATION
 1:50

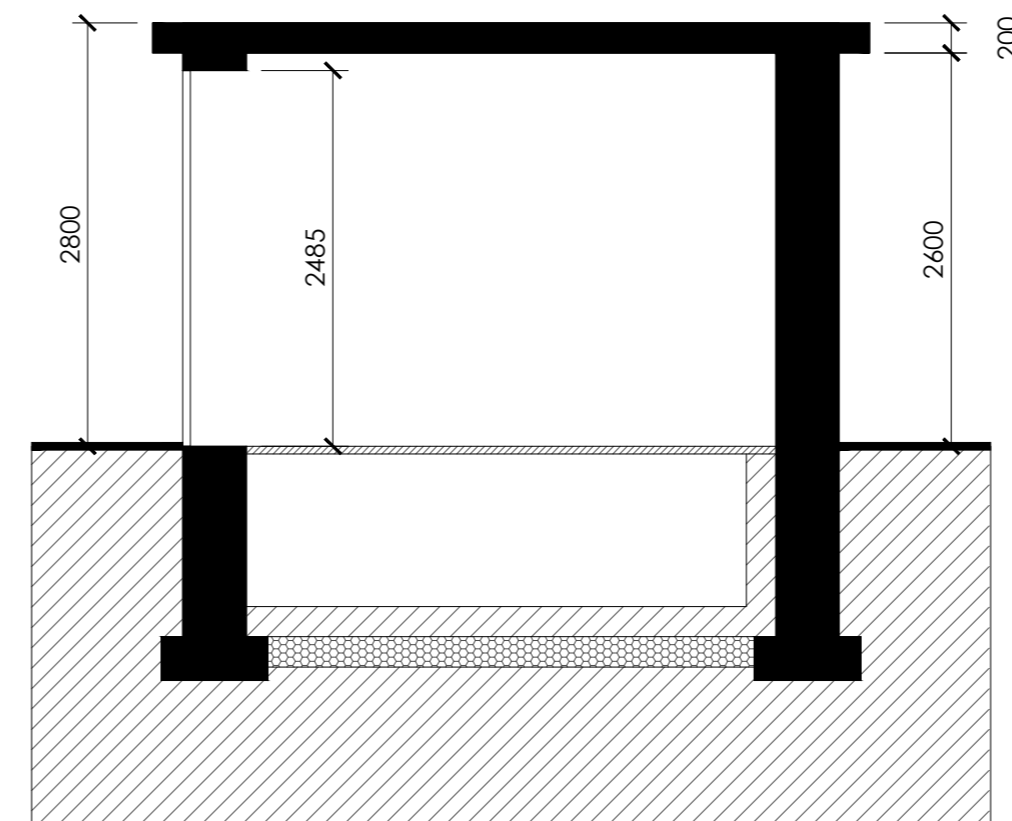


PROPOSED SECTION A-A' - ESB SUBSTATION
 1:50


MATERIAL REFERENCES

1 - WHITE RENDER

NOTE: All materials to be agreed with local authority by way of compliance.

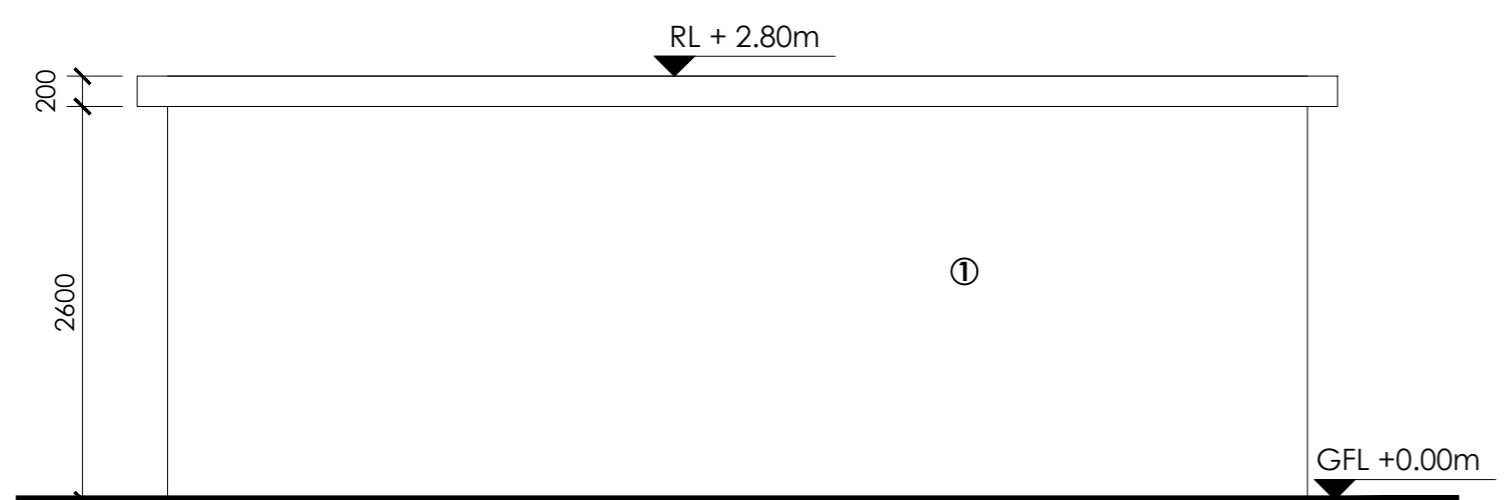

PROPOSED REAR ELEVATION - ESB SUBSTATION
 1:50

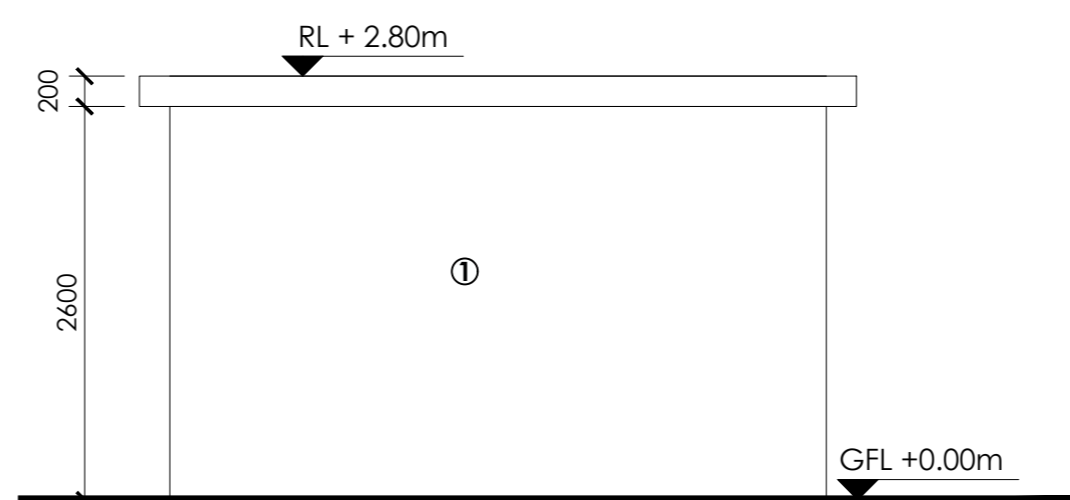

PROPOSED SIDE ELEVATION - ESB SUBSTATION
 1:50

STAGE 03

ha

DESIGN STUDIO

36 Mount Street Upper, Dublin D02 Y982
 +353 1 524 0709 www.hads.ie

CLIENT
 RANDELSWOOD HOLDINGS LTD.
 PROJECT
 PROPOSED SHD DEVELOPMENT AT
 DOLCAIN HOUSE, MONASTERY RD.
 CLONDALKIN, DUBLIN 22

DWG. TITLE
 PROPOSED FLOOR PLAN, ELEVATIONS
 AND SECTIONS - ESB SUBSTATION

SCALE @ A2: 1:50
 DRAWN BY: FL
 CHECKED BY: DM
 PAPER SIZE: A2
 JOB NO.: 18-001
 DATE: 21.01.2022

DWG. NO.

PL-401