



GENERAL NOTES -
 ** Do not scale from this drawing
 ** Use figured dimensions only
 © This drawing is copyright. No part of this document may be re-produced or transmitted in any form or stored in any retrieval system from the copyright holder, except as agreed for use on a project, for which the document was originally issued.

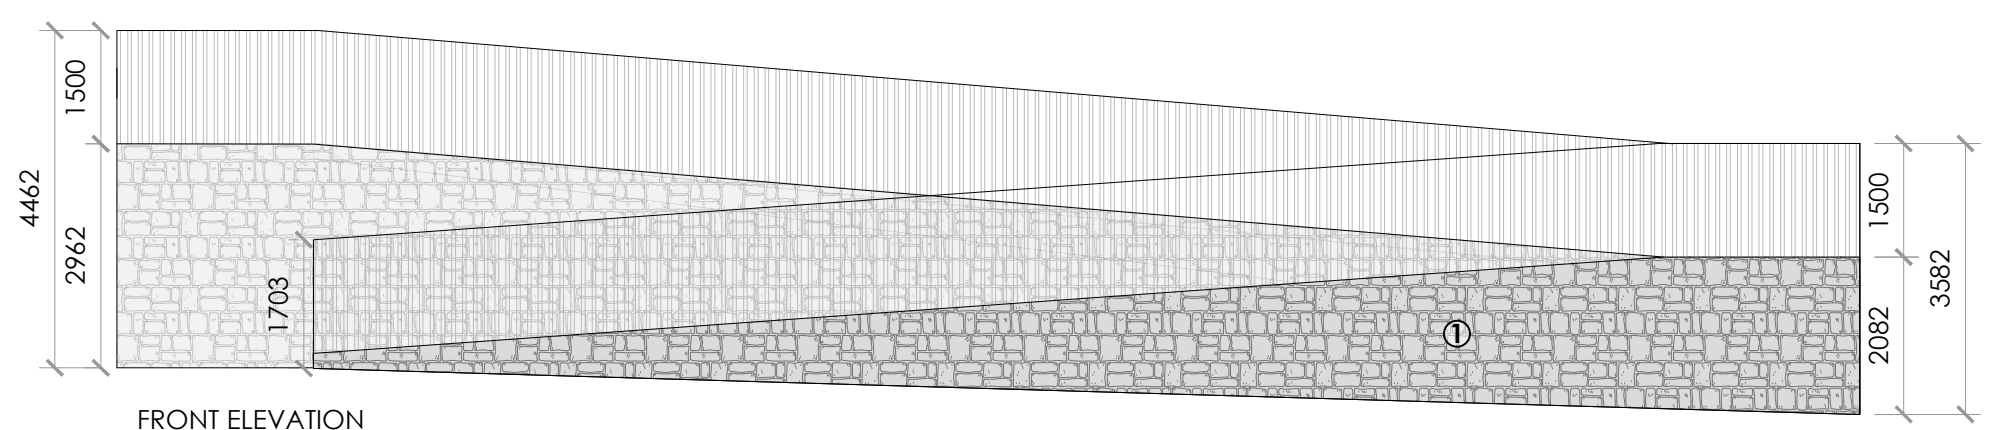

FRONT ELEVATION

PROPOSED FRONT ELEVATION - ACCESS RAMP
 1:100

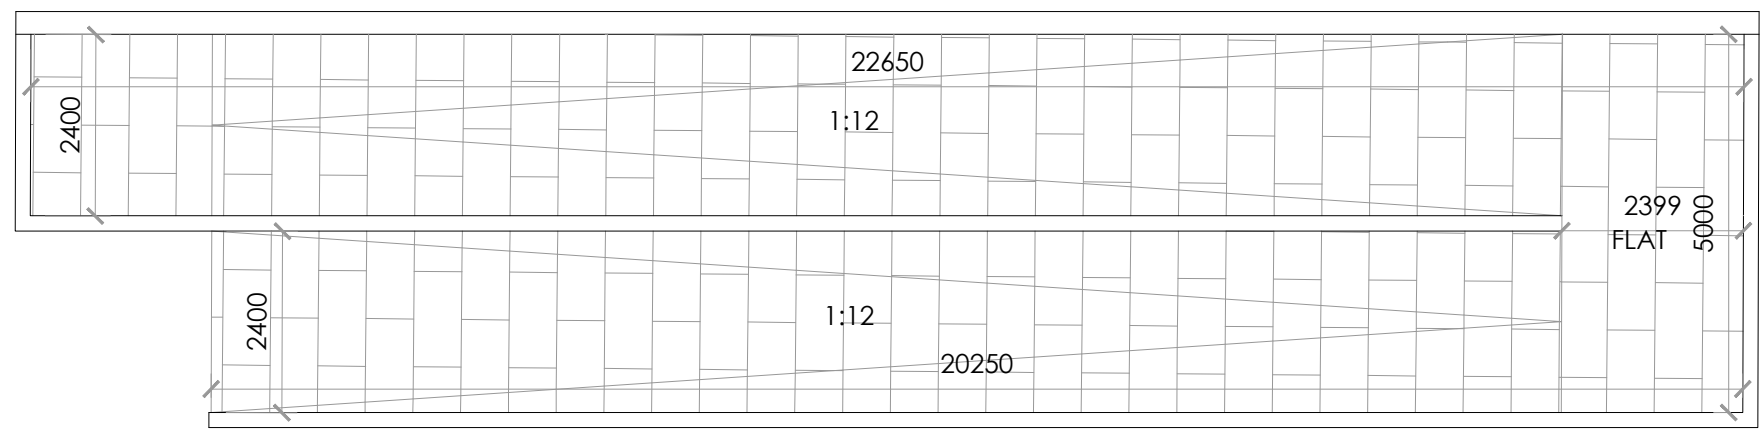


PROPOSED PLAN - ACCESS RAMP
 1:100

MATERIAL REFERENCES

1 - STONE TO MATCH EXISTING WALL

NOTE: All materials to be agreed with local authority by way of compliance.

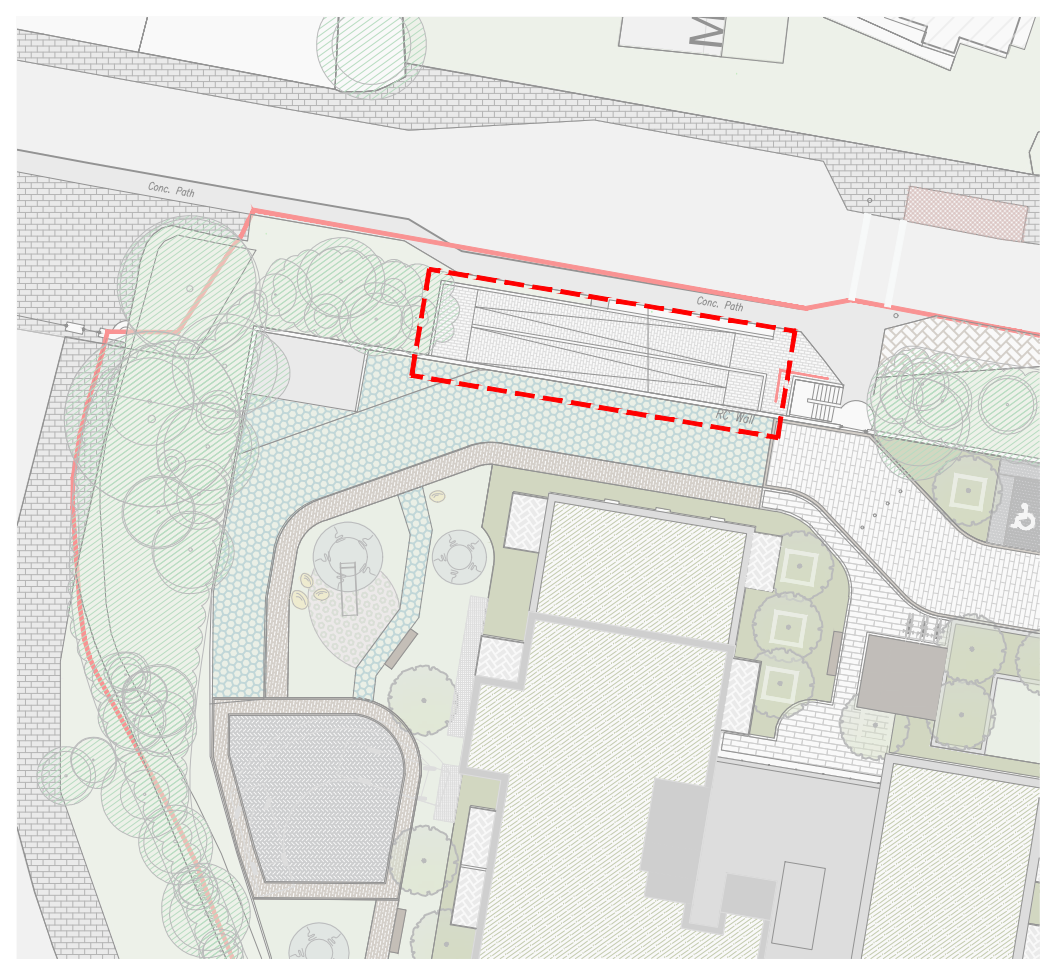

KEY PLAN
 NTS

STAGE 03



36 Mount Street Upper, Dublin D02 Y982
 +353 1 524 0709 www.hads.ie

CLIENT
 RANDELSWOOD HOLDINGS LTD.
 PROJECT
 PROPOSED SHD DEVELOPMENT AT DOLCAIN HOUSE, MONASTERY RD. CLONDALKIN, DUBLIN 22

DWG. TITLE
 PROPOSED ACCESS RAMP

SCALE @ A3: 1:100
 DRAWN BY: LH
 CHECKED BY: JH
 PAPER SIZE: A3
 JOB NO. 18-001
 DATE: 21.01.2022
 DWG NO. PL_404