




EXISTING GROUND FLOOR AREA 61.8M²
EXISTING GROUND FLOOR PLAN
SCALE 1:100

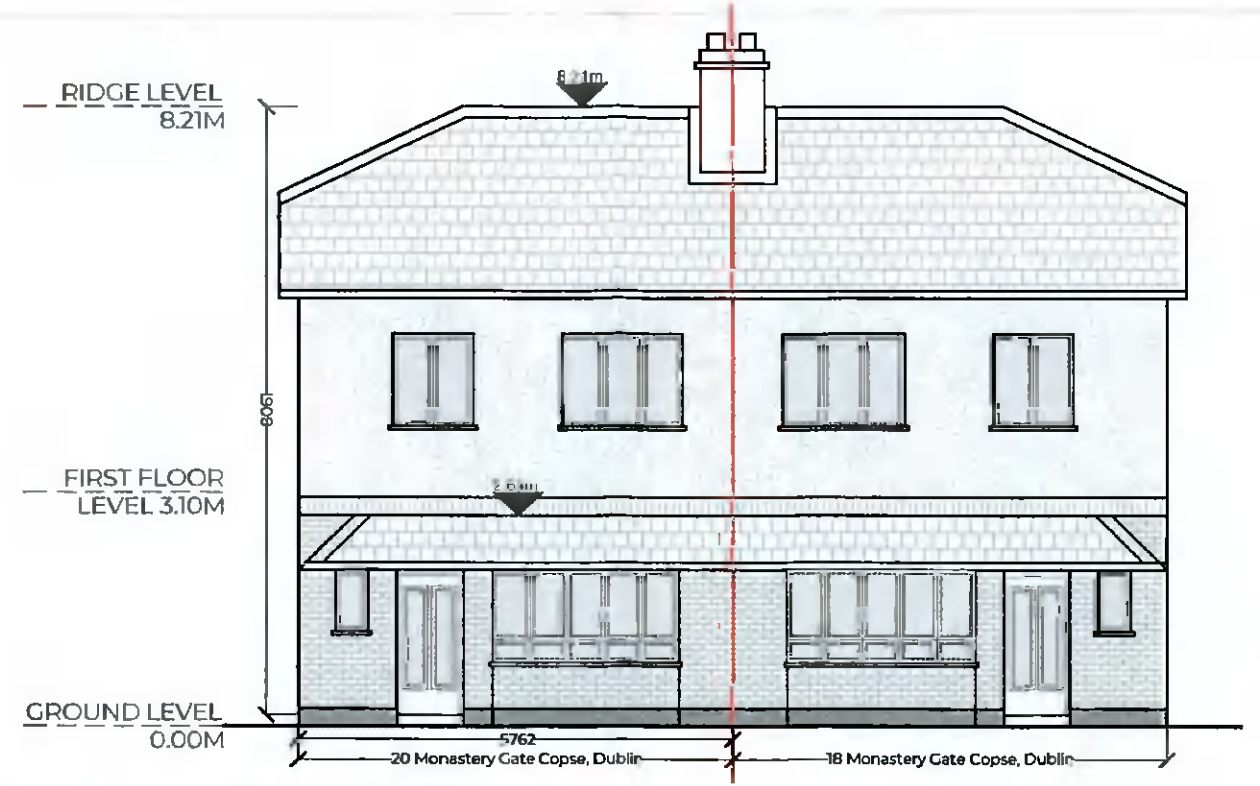


EXISTING FRONT ELEVATION
SCALE 1:100

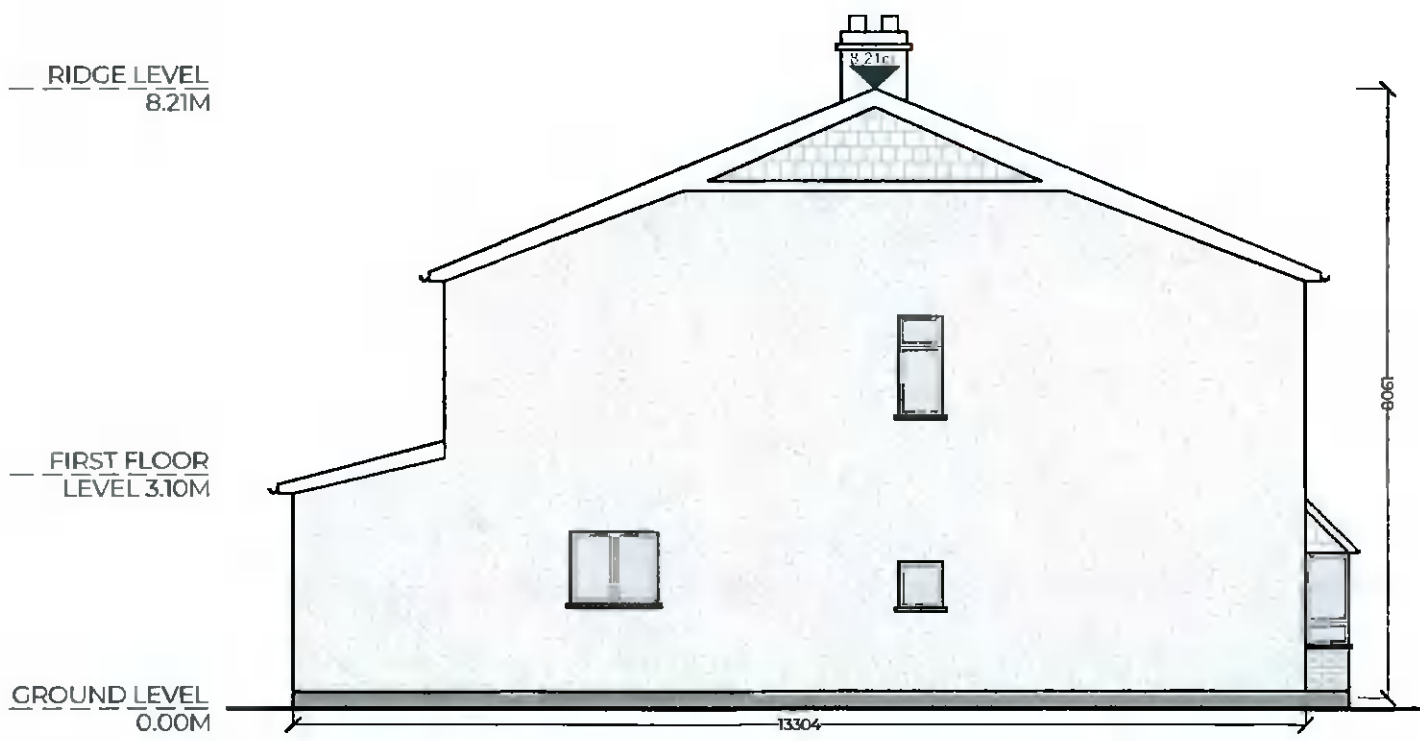

EXISTING SIDE ELEVATION
SCALE 1:100

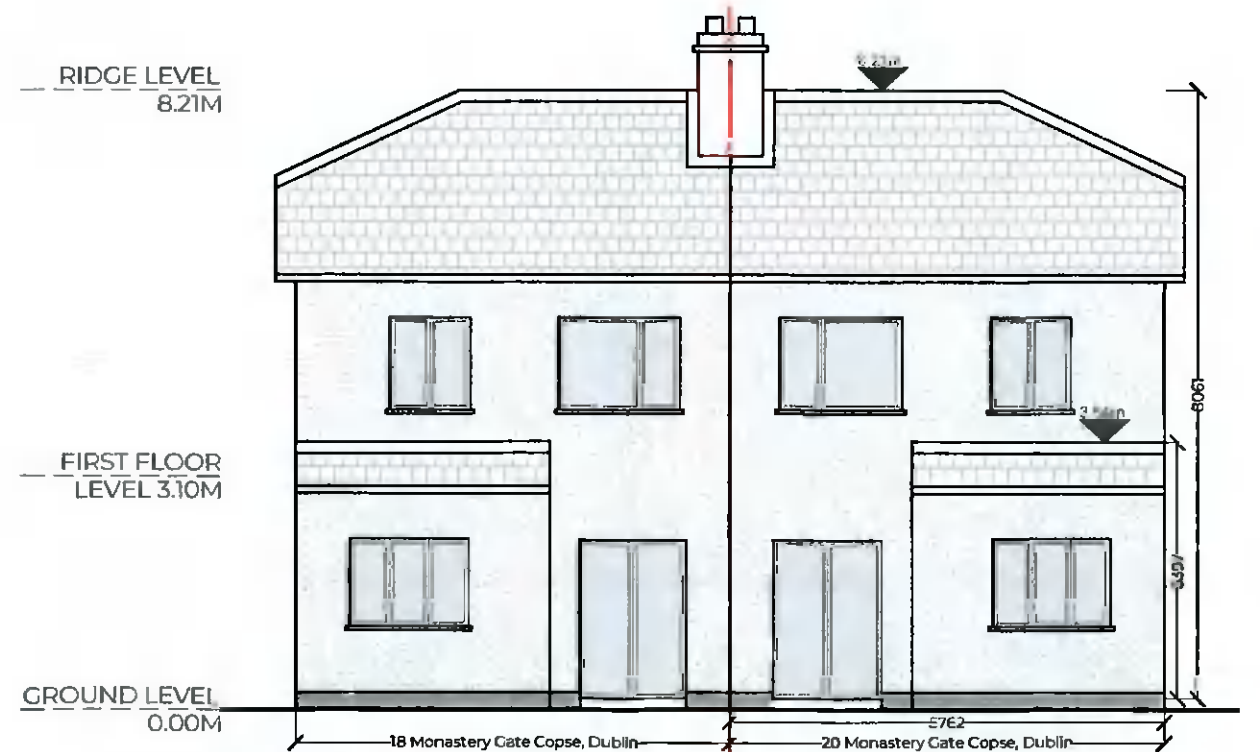

EXISTING REAR ELEVATION
SCALE 1:100

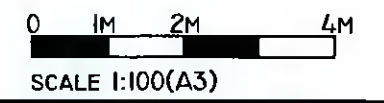

THIS DRAWING IS COPYRIGHT ©. NO PART OF THIS DOCUMENT MAY BE REPRODUCED OR TRANSMITTED IN ANY FORM OR STORED IN ANY RETRIEVED SYSTEM OF ANY NATURE WITHOUT THE WRITTEN PERMISSION OF THE ARCHITECT AS COPYRIGHT HOLDER EXCEPT AS AGREED FOR USE ON THE PROJECT FOR WHICH THE DOCUMENT WAS ORIGINALLY ISSUED. DO NOT SCALE FROM THIS DRAWING. WORK ONLY FROM FIGURED DIMENSIONS. CONTRACTOR TO CHECK ALL DIMENSIONS ON SITE. ALL ERROR AND OMISSIONS TO BE IMMEDIATELY REPORTED TO GROWPAD

LEGEND

	Boundary
	Existing Structure

REVISION

NO	DESCRIPTION	DR	CK	DATE
1	ISSUE FOR PLANNING: DECLARATION OF EXEMPTION	PC	CT	28.01.2022



CLIENT PROJECT ADDRESS PROJECT NO.	MAIN UDDIN EXTENSION 20 MONASTERY GATE COPSE, D22 HE24 2124
DRAWING TITLE SCALE ISSUED	EXISTING PLAN AND ELEVATIONS 1:100 @ A3 FOR INFORMATION

DRAWING
2124-A1.1
REVISION
0