




Existing Section A-A
Scale 1:100

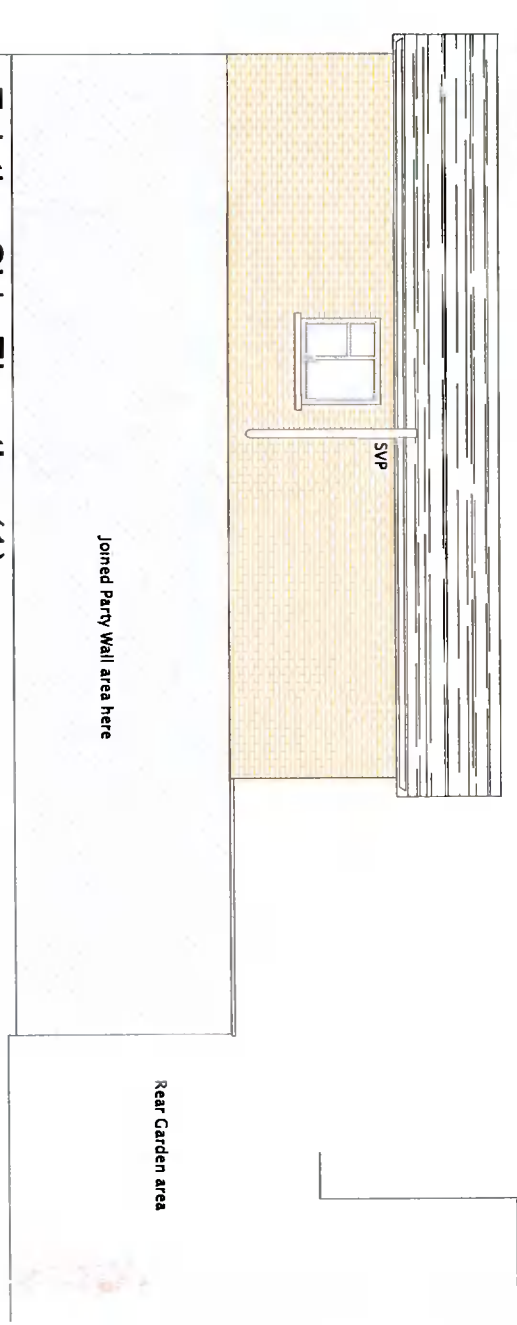


Existing Side Elevation (1)

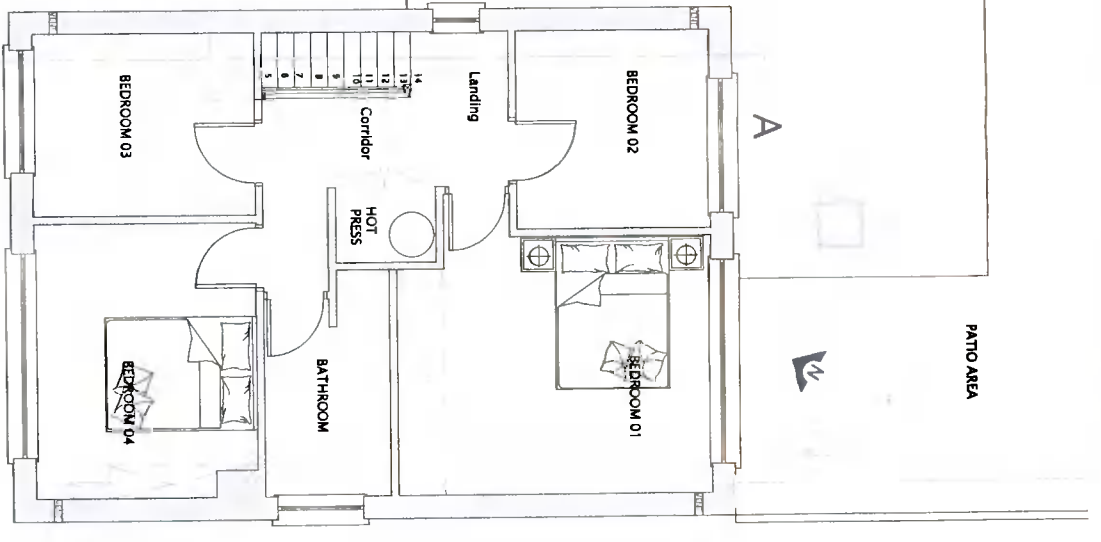

Existing First Floor Plan
Scale 1:100
Area: 53.27m² / 573ft²

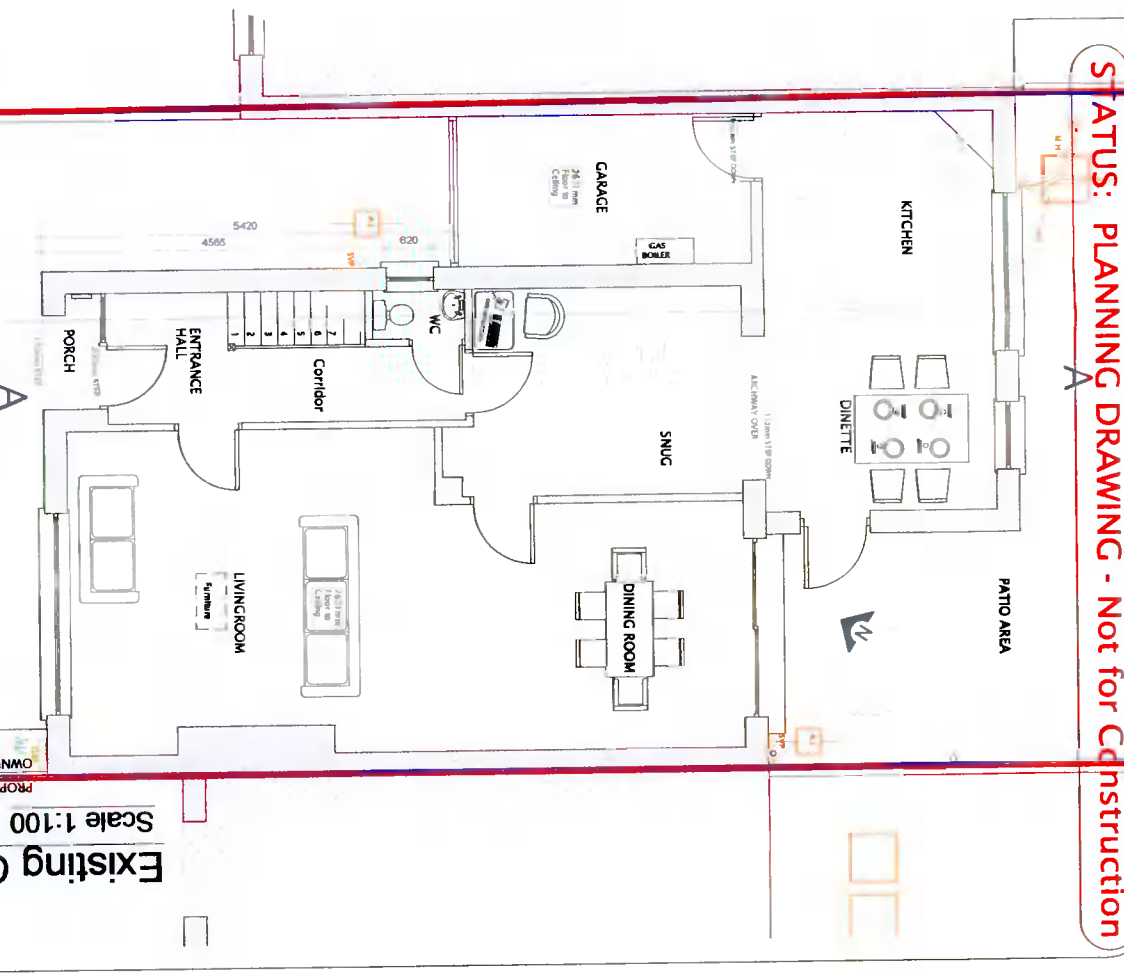

Existing Ground Floor Plan
Scale 1:100
Area: 78m² / 839ft²

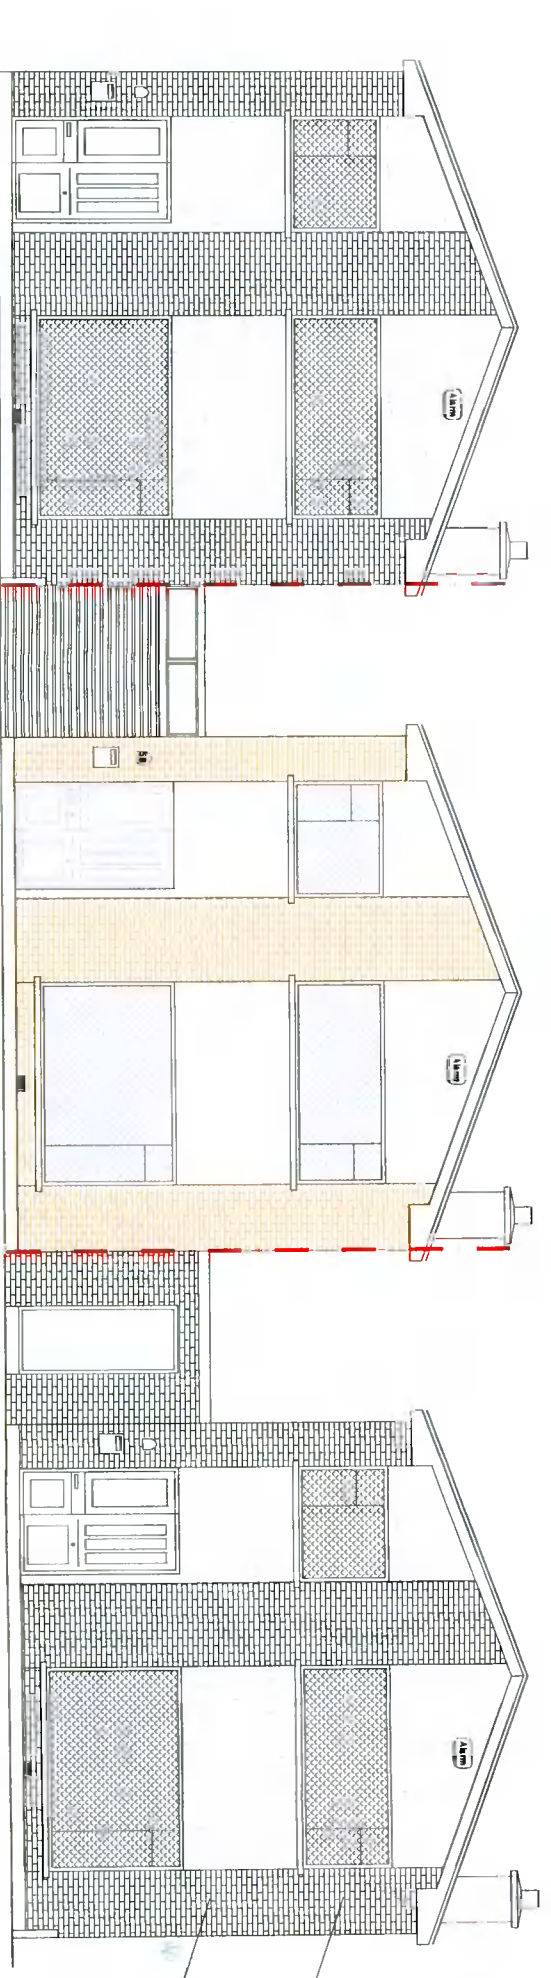

Existing Front Elevation
Scale 1:100



durkin design
Architectural Design & Estimating,
Site Surveying & Setting Out,
Timber Frame Design for Manufacture
Gort Walk, Carrick on Shamrock, Co. Leitrim,
t: +353 71 96 22 129, m: 086 63 72 939
e: Vincent@DurkinDesign.ie
w: www.DurkinDesign.ie

SCALE	1:100	DATE	16.12.2021
JOB NO.	21086	DRG NO.	21086 S01 R001
CLIENT	John & Ingrid Brennan		
SITE ADDRESS	No 58 Knockcullen Drive, Dublin D16-RW6T		
TITLE	Existing GF & FF Floor Plans Section through Side Elevation (1) and Contiguous Front Elevation		
DRAWING BY	J.D.		
APPROVED BY	V.D.		

STATUS: PLANNING DRAWING - Not for Construction