




STATUS: PLANNING DRAWING - Not for Construction

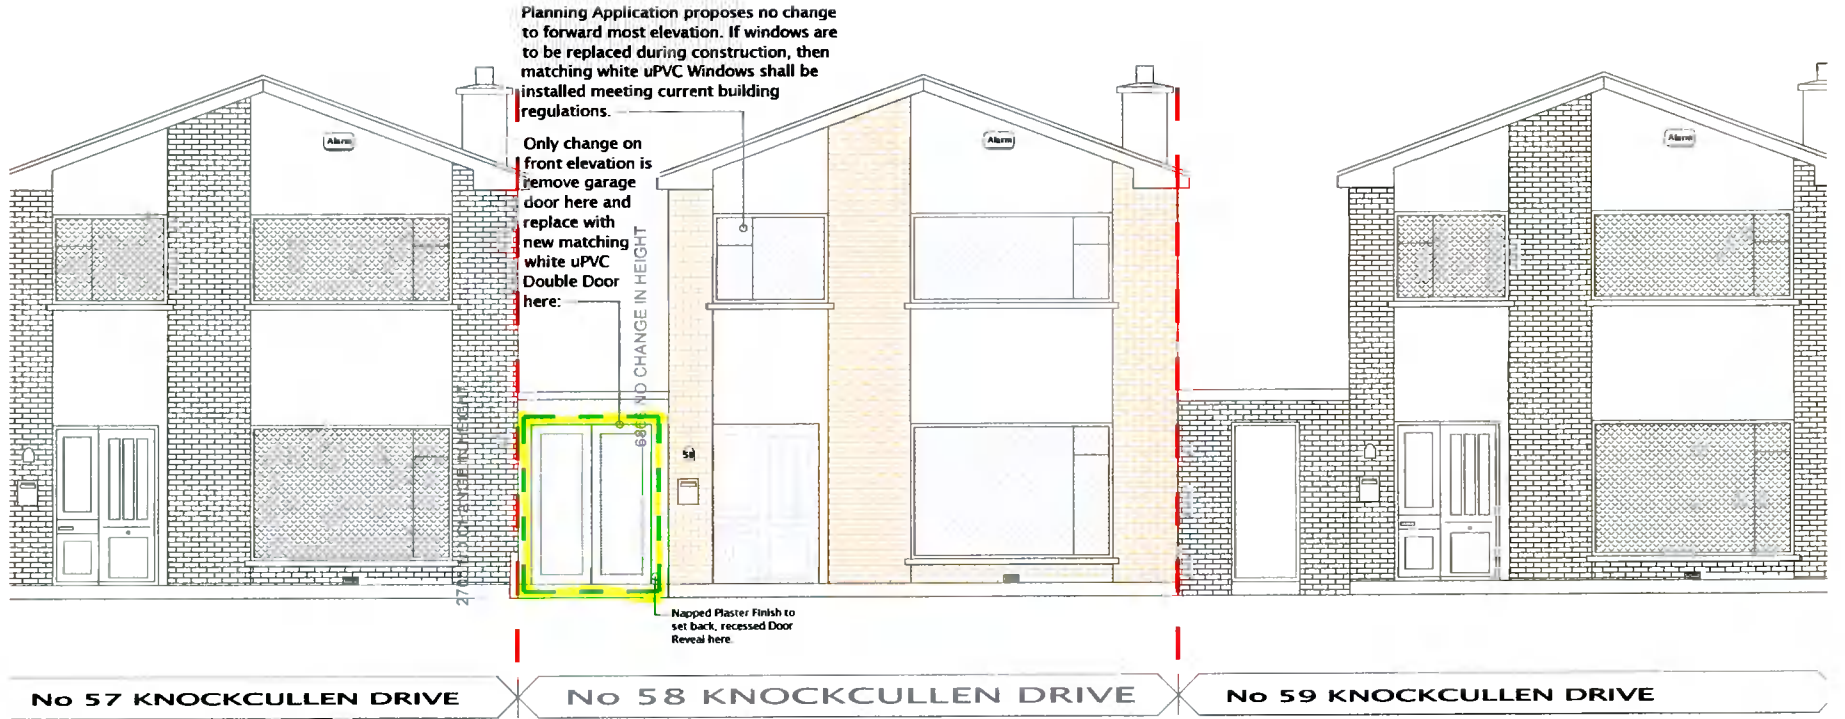

Proposed Front Elevation
Scale 1:100

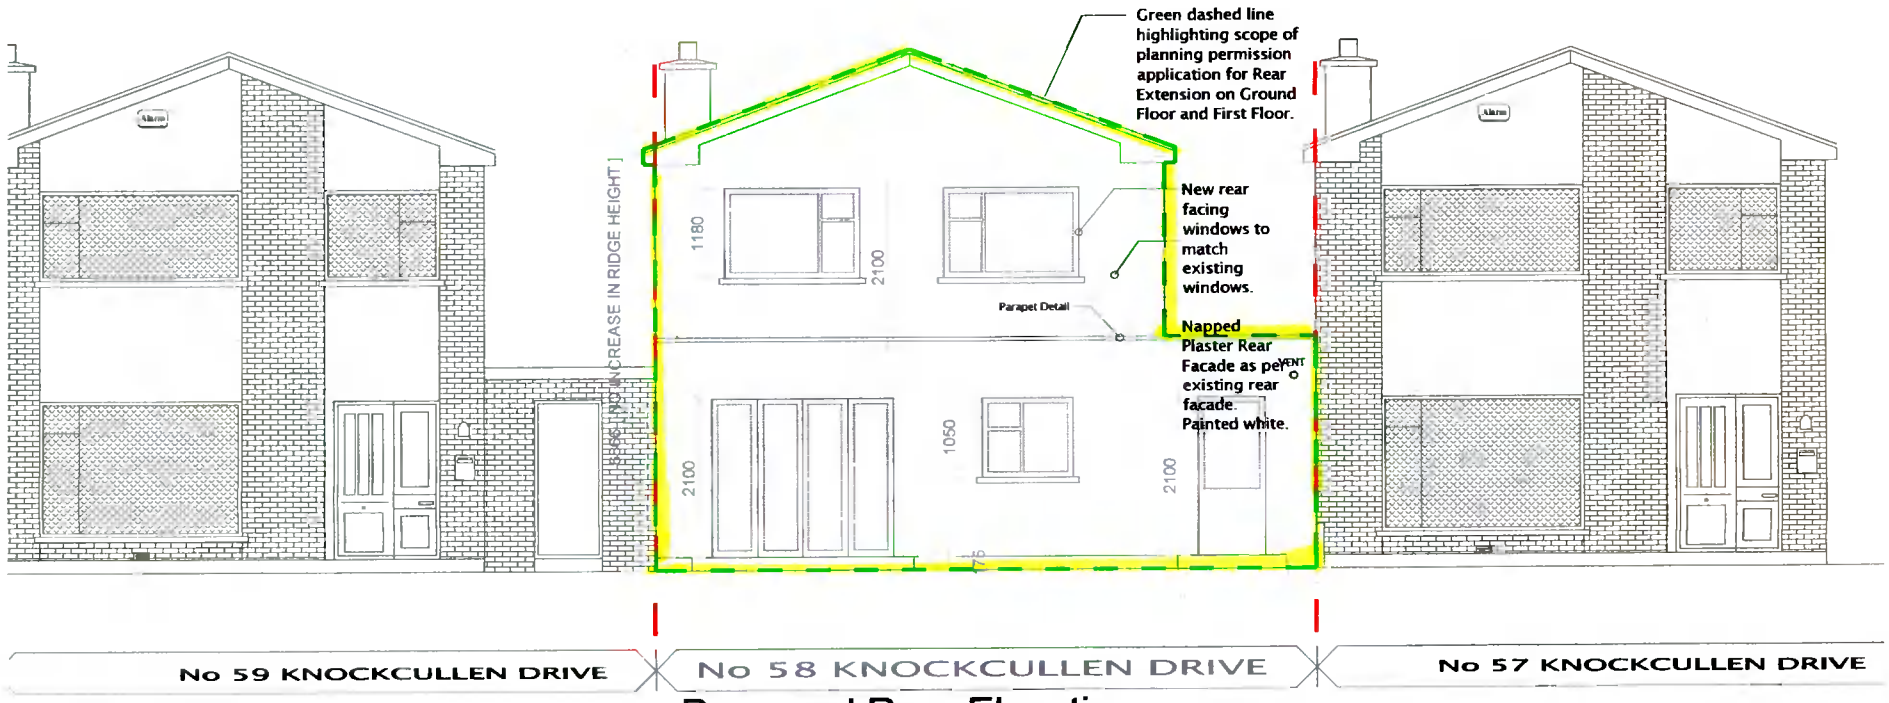

Proposed Rear Elevation
Scale 1:100

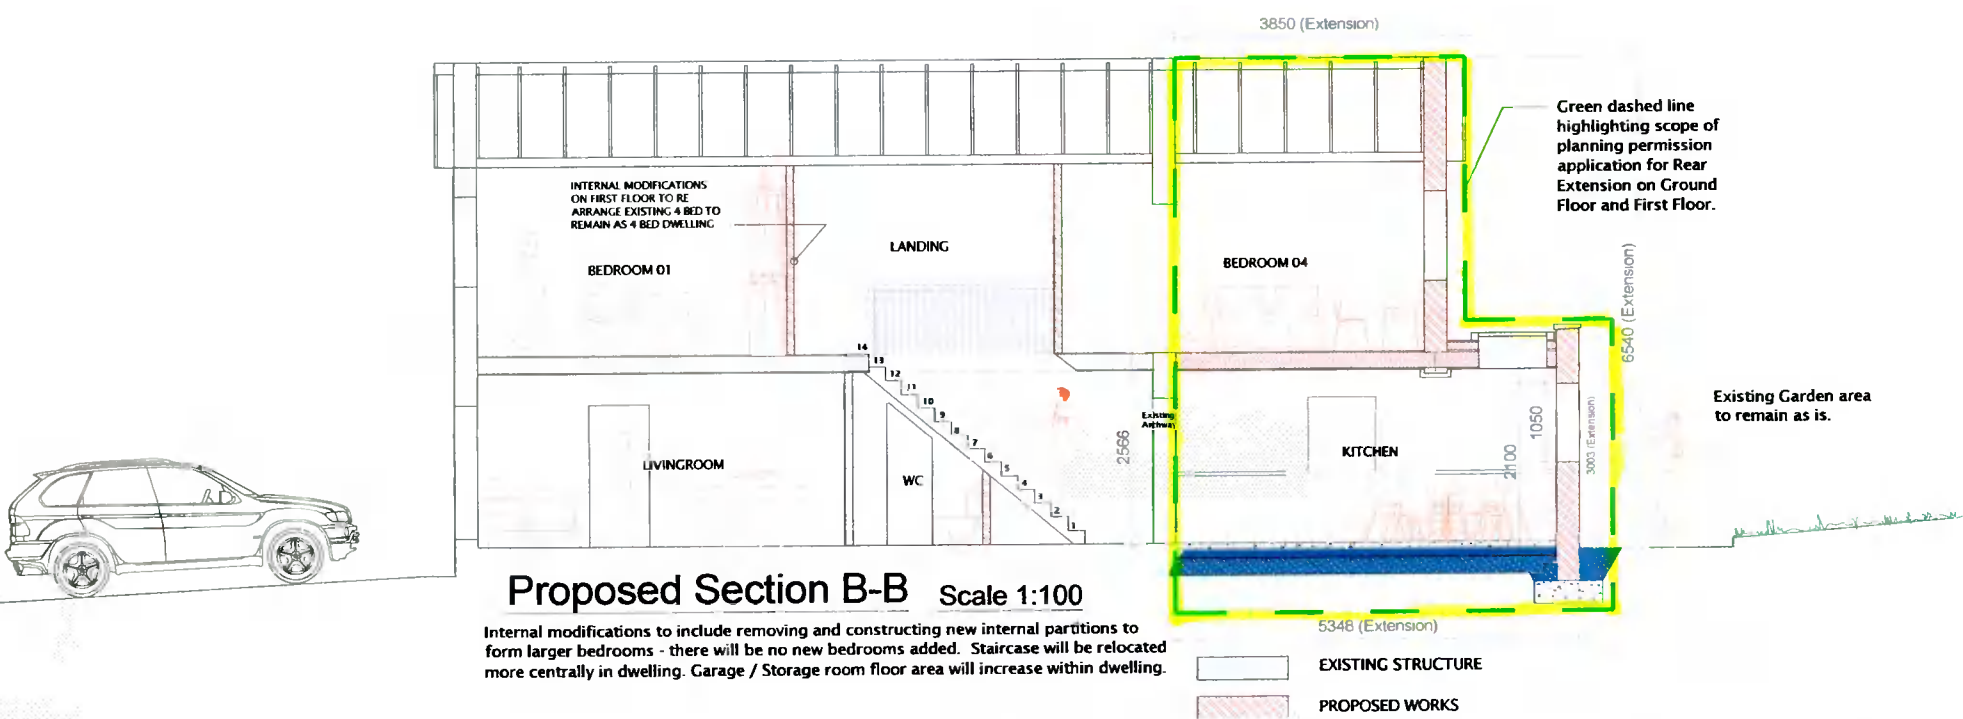

Proposed Section B-B Scale 1:100

Internal modifications to include removing and constructing new internal partitions to form larger bedrooms - there will be no new bedrooms added. Staircase will be relocated more centrally in dwelling. Garage / Storage room floor area will increase within dwelling.

- EXISTING STRUCTURE
- PROPOSED WORKS



KHD
Architectural
Interior
Design

KATE HARTLEY DESIGN,
15 LAURENCE BROOK,
DUBLIN,
COUNTY DUBLIN,
D20 HC44,
IRELAND
t: 0175258721 | e: KATE@KHD.IE



**durkin
design**

Architectural Design & Estimating,
Site Surveying & Setting Out,
Timber Frame Design for Manufacture

Gort Walk, Carrick on Shannon, Co Leitrim
t: +353 71 96 22 129. m: 086 83 72 933
e: Vincent@DurkinDesign.ie
w: www.DurkinDesign.ie

SCALE	1:100	DATE	16.12.2021
JOB NO	21086	DRG NO	21086.P03.R005
CLIENT	John & Ingrid Brennan		
SITE ADDRESS	No 58 Knockcullen Drive, Dublin D16-KW61		
TITLE	Proposed Front & Rear Elevations and Section B-B		
DRAWING BY	J.D.		
APPROVED BY	V.D.		



1. Copyright © 2021, Vincent Durkin Design Ltd. 2. Work to agreed dimensions only. Do not scale drawing. 3. The contractor is responsible for checking all levels and dimensions on site and shall refer all discrepancies to the engineer. 4. Where appropriate, for details of r.c. structure, or mechanical and electrical details, see Independent Engineer's drawings. 5. Proprietary items shall be fixed in strict accordance with manufacturer's instructions. 6. Sizes of proprietary items shall be checked with manufacturer. 7. The contractor shall be responsible for the coordination of structure, finishes and services.