




FRONT ELEVATION

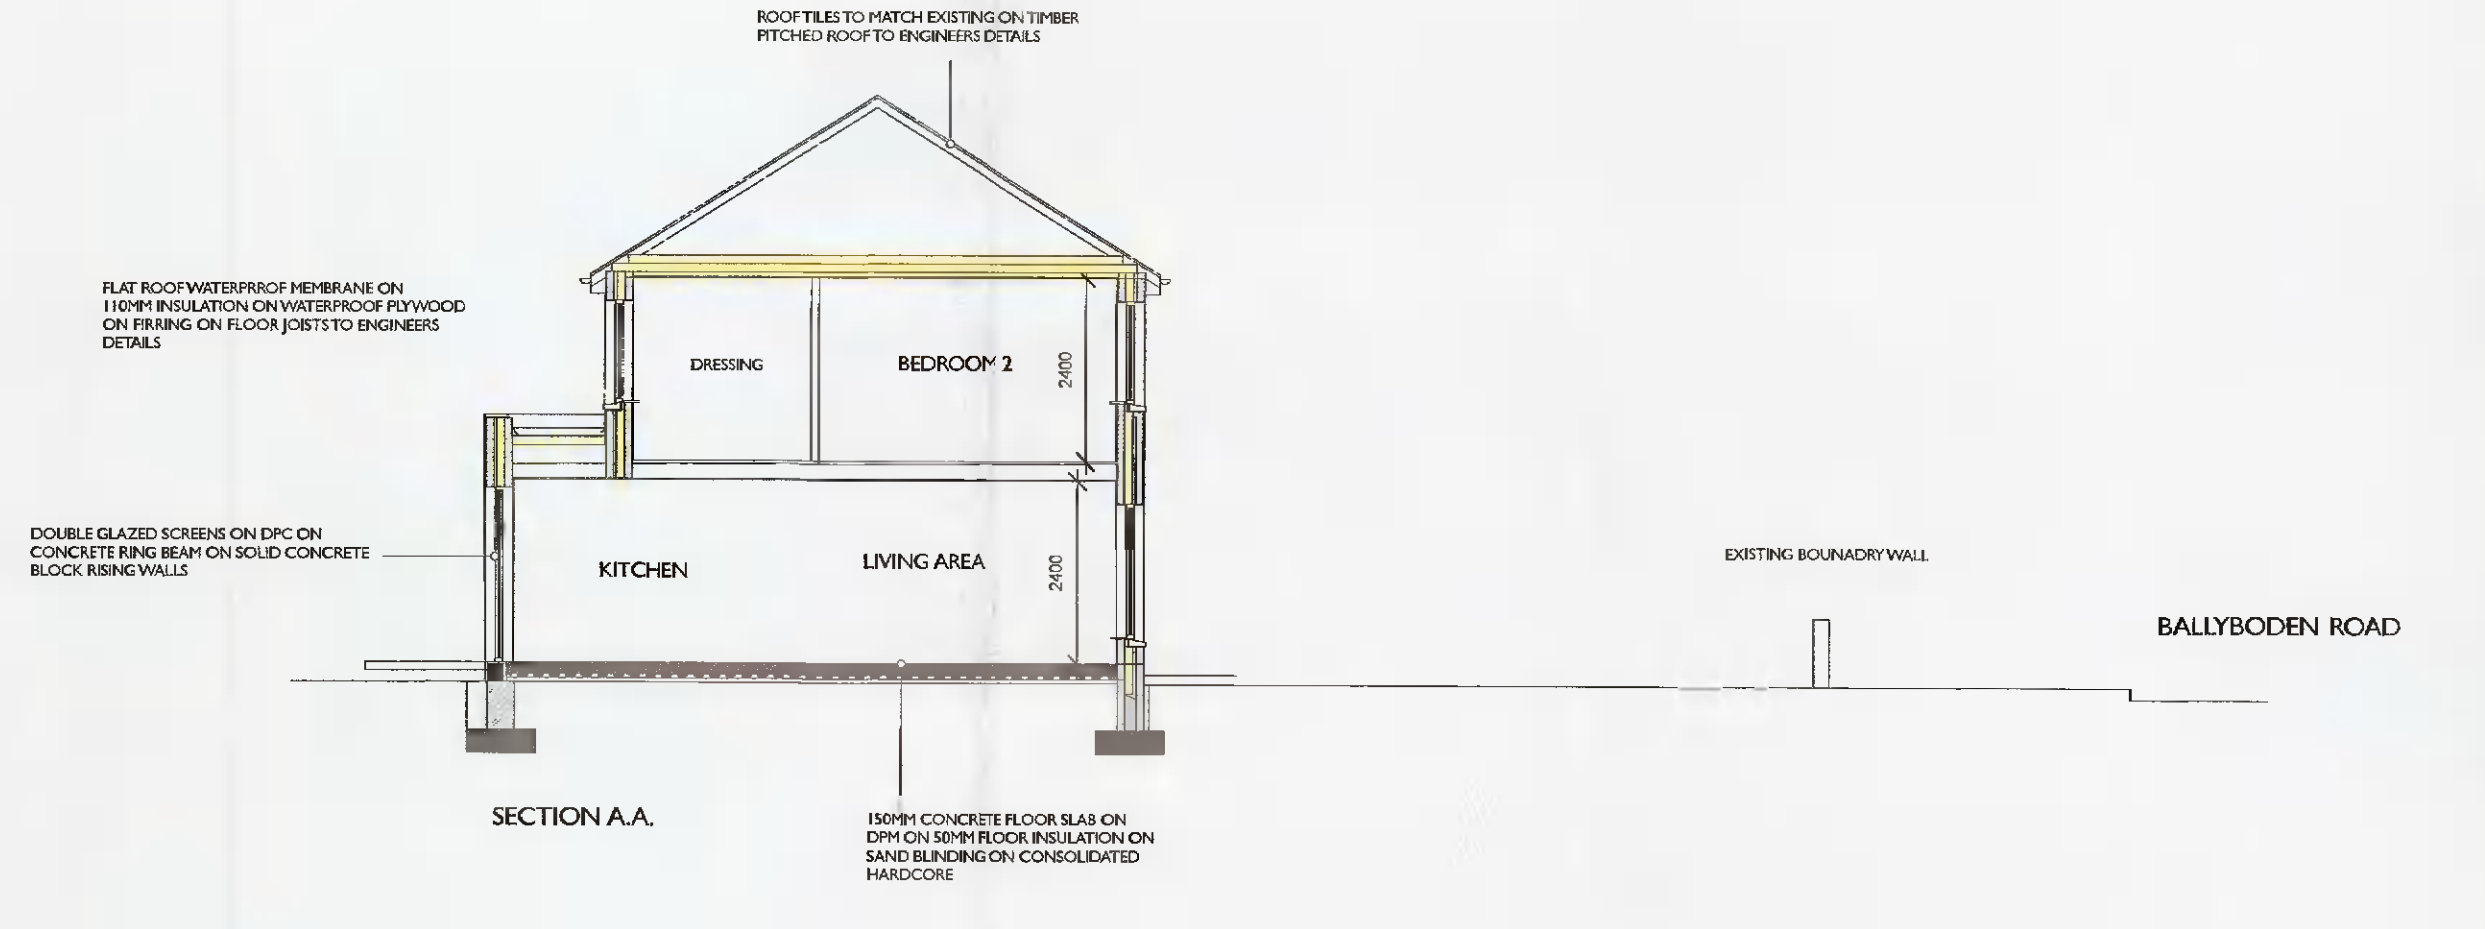

SECTION A.A.

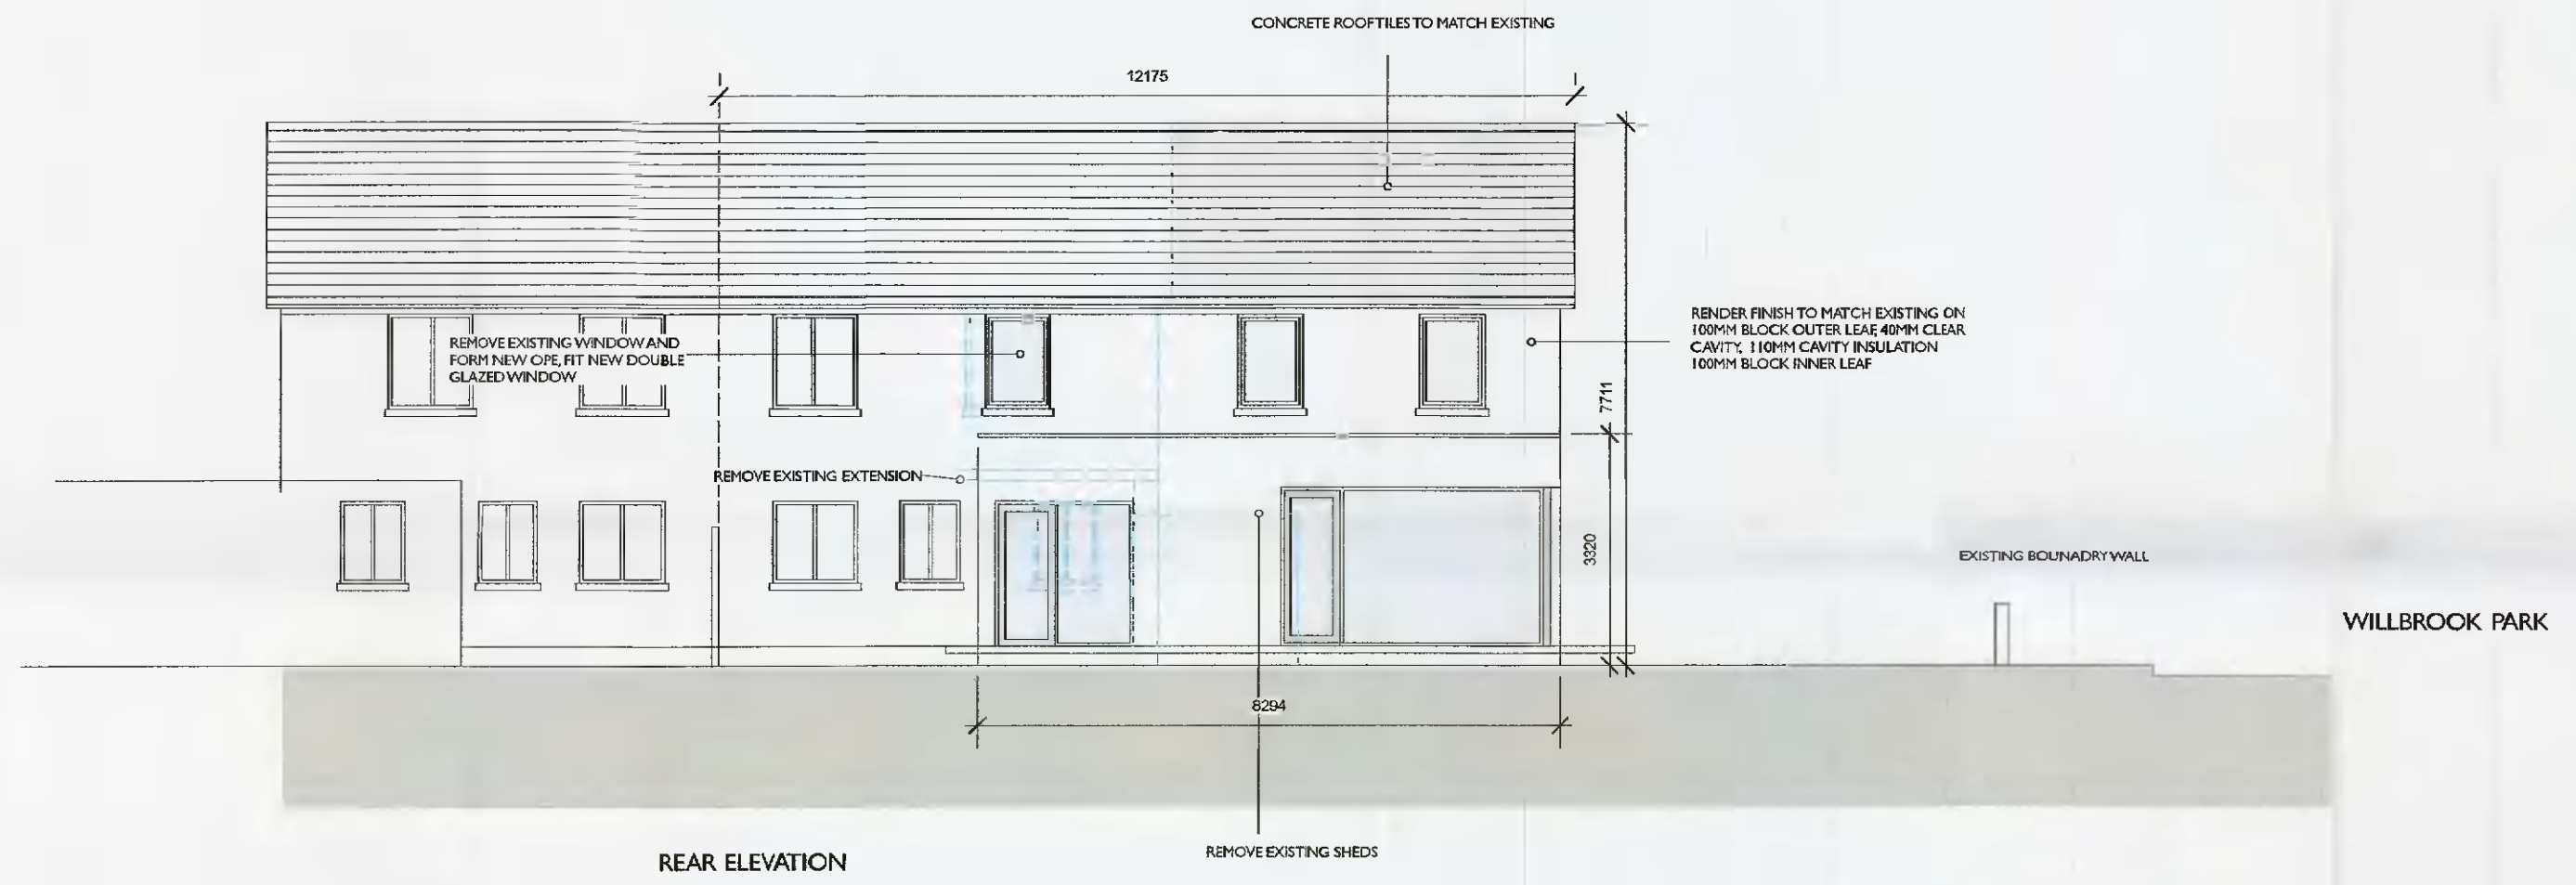


REAR ELEVATION

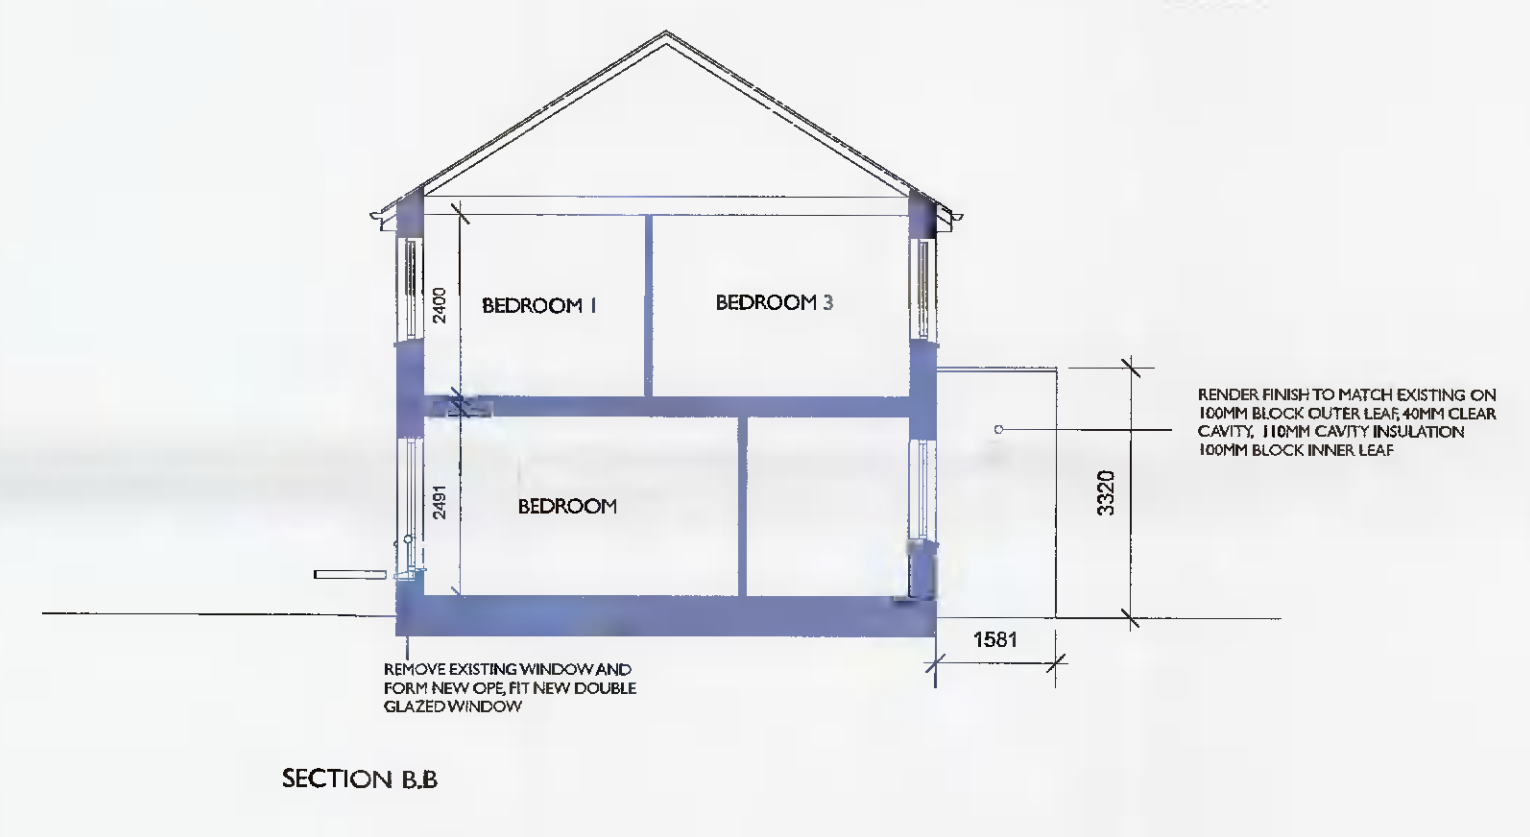

SECTION B.B.



SIDE ELEVATION

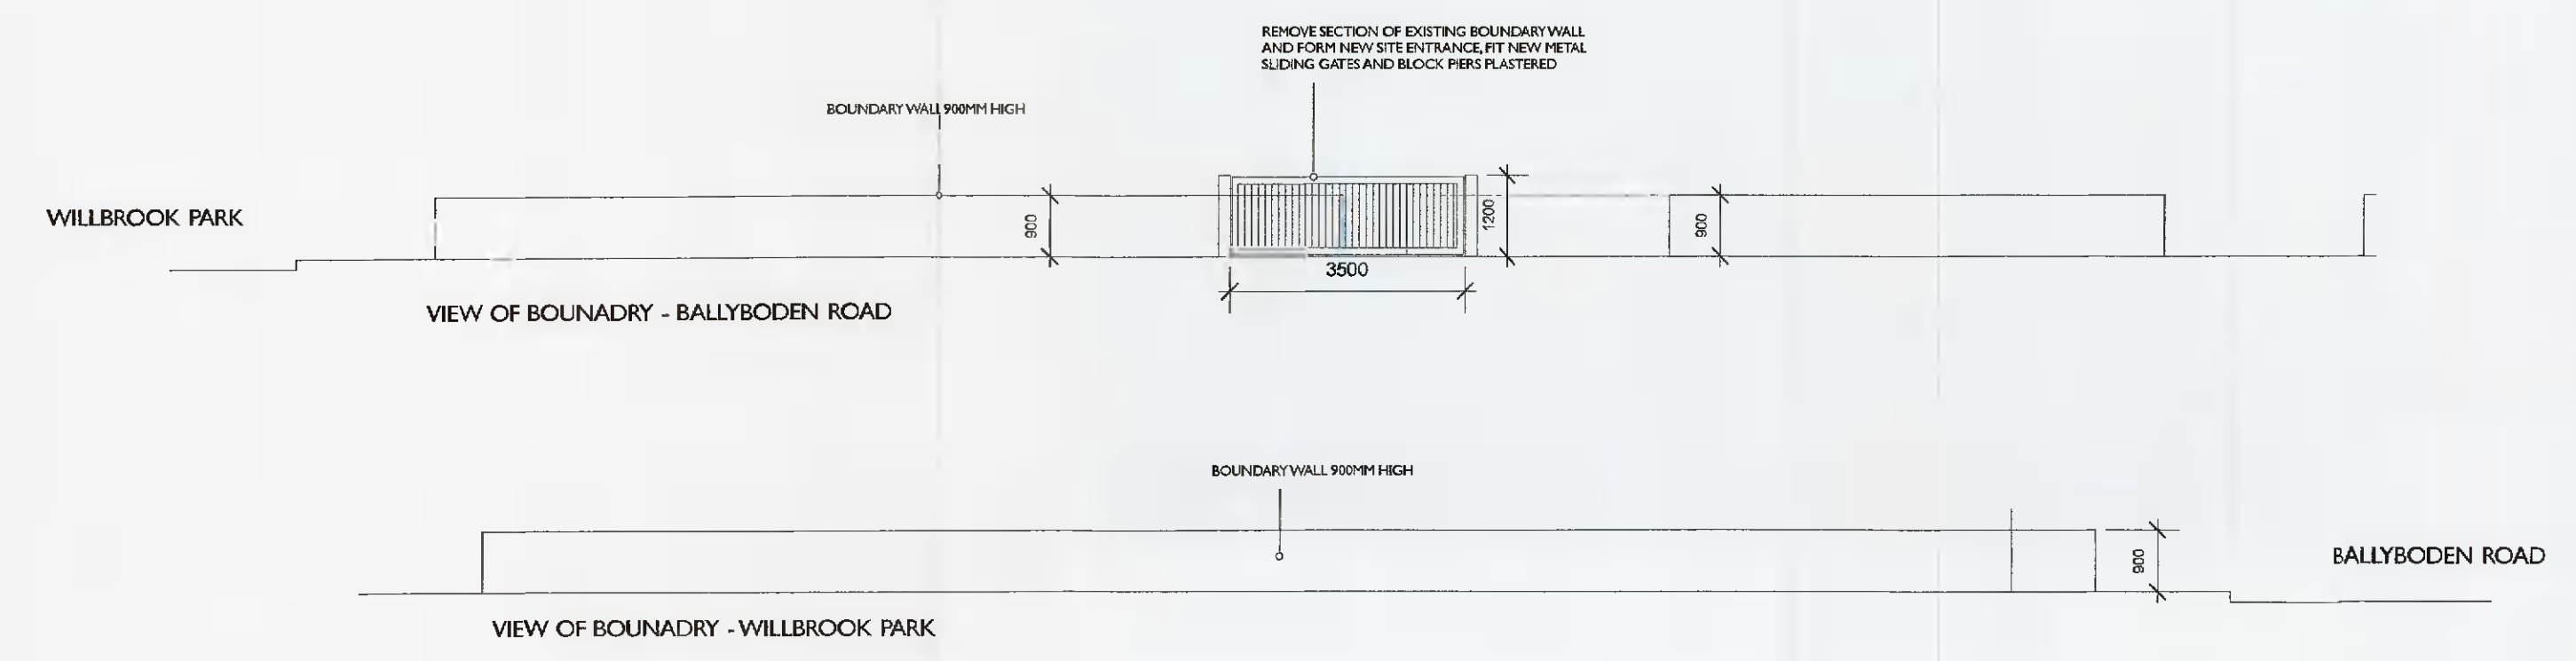

VIEW OF BOUNDARY - BALLYBODEN ROAD

VIEW OF BOUNDARY - WILLBROOK PARK

ADDITIONAL INFORMATION

REV.	DATE	DESCRIPTION
PROJECT	NO.27 BALLYBODEN ROAD	
TITLE	ELEVATIONS & TYPICAL SECTIONS	
CLIENT	ALAN WALSH	
<b>EMD Architects</b> 107 Ludford Road, Ballinteer, Dublin 16, Ireland p. +353 1 2987946 e. +353 1 2960811 e. info@emdarchitects.com		
SCALE	DATE	DWG. No.
1:100 @ A1	OCT 2021	2966-PA02/A