



EXISTING GROUND FLOOR PLAN  
SCALE 1:100

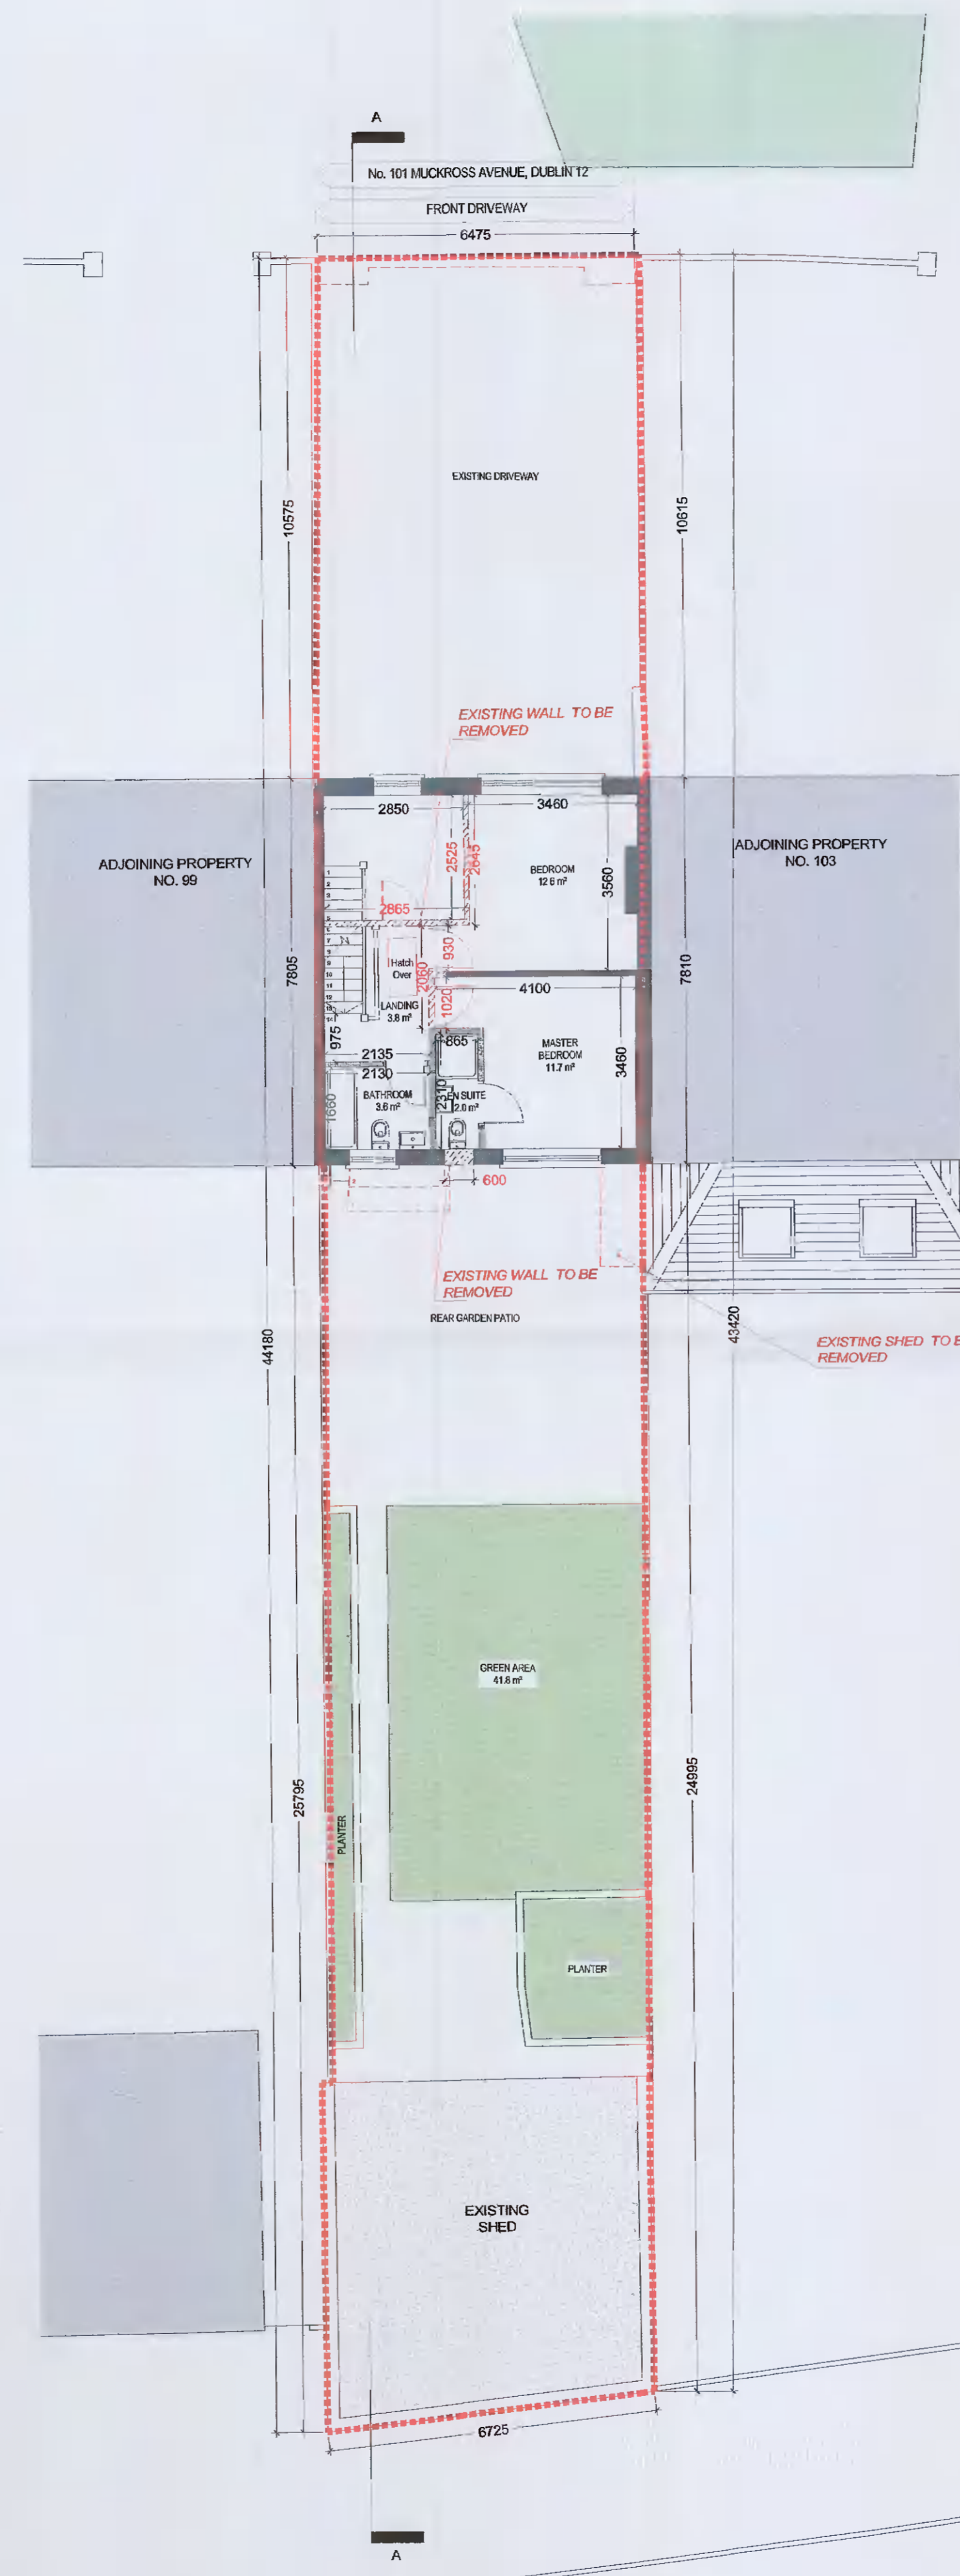

EXISTING FIRST FLOOR PLAN  
SCALE 1:100

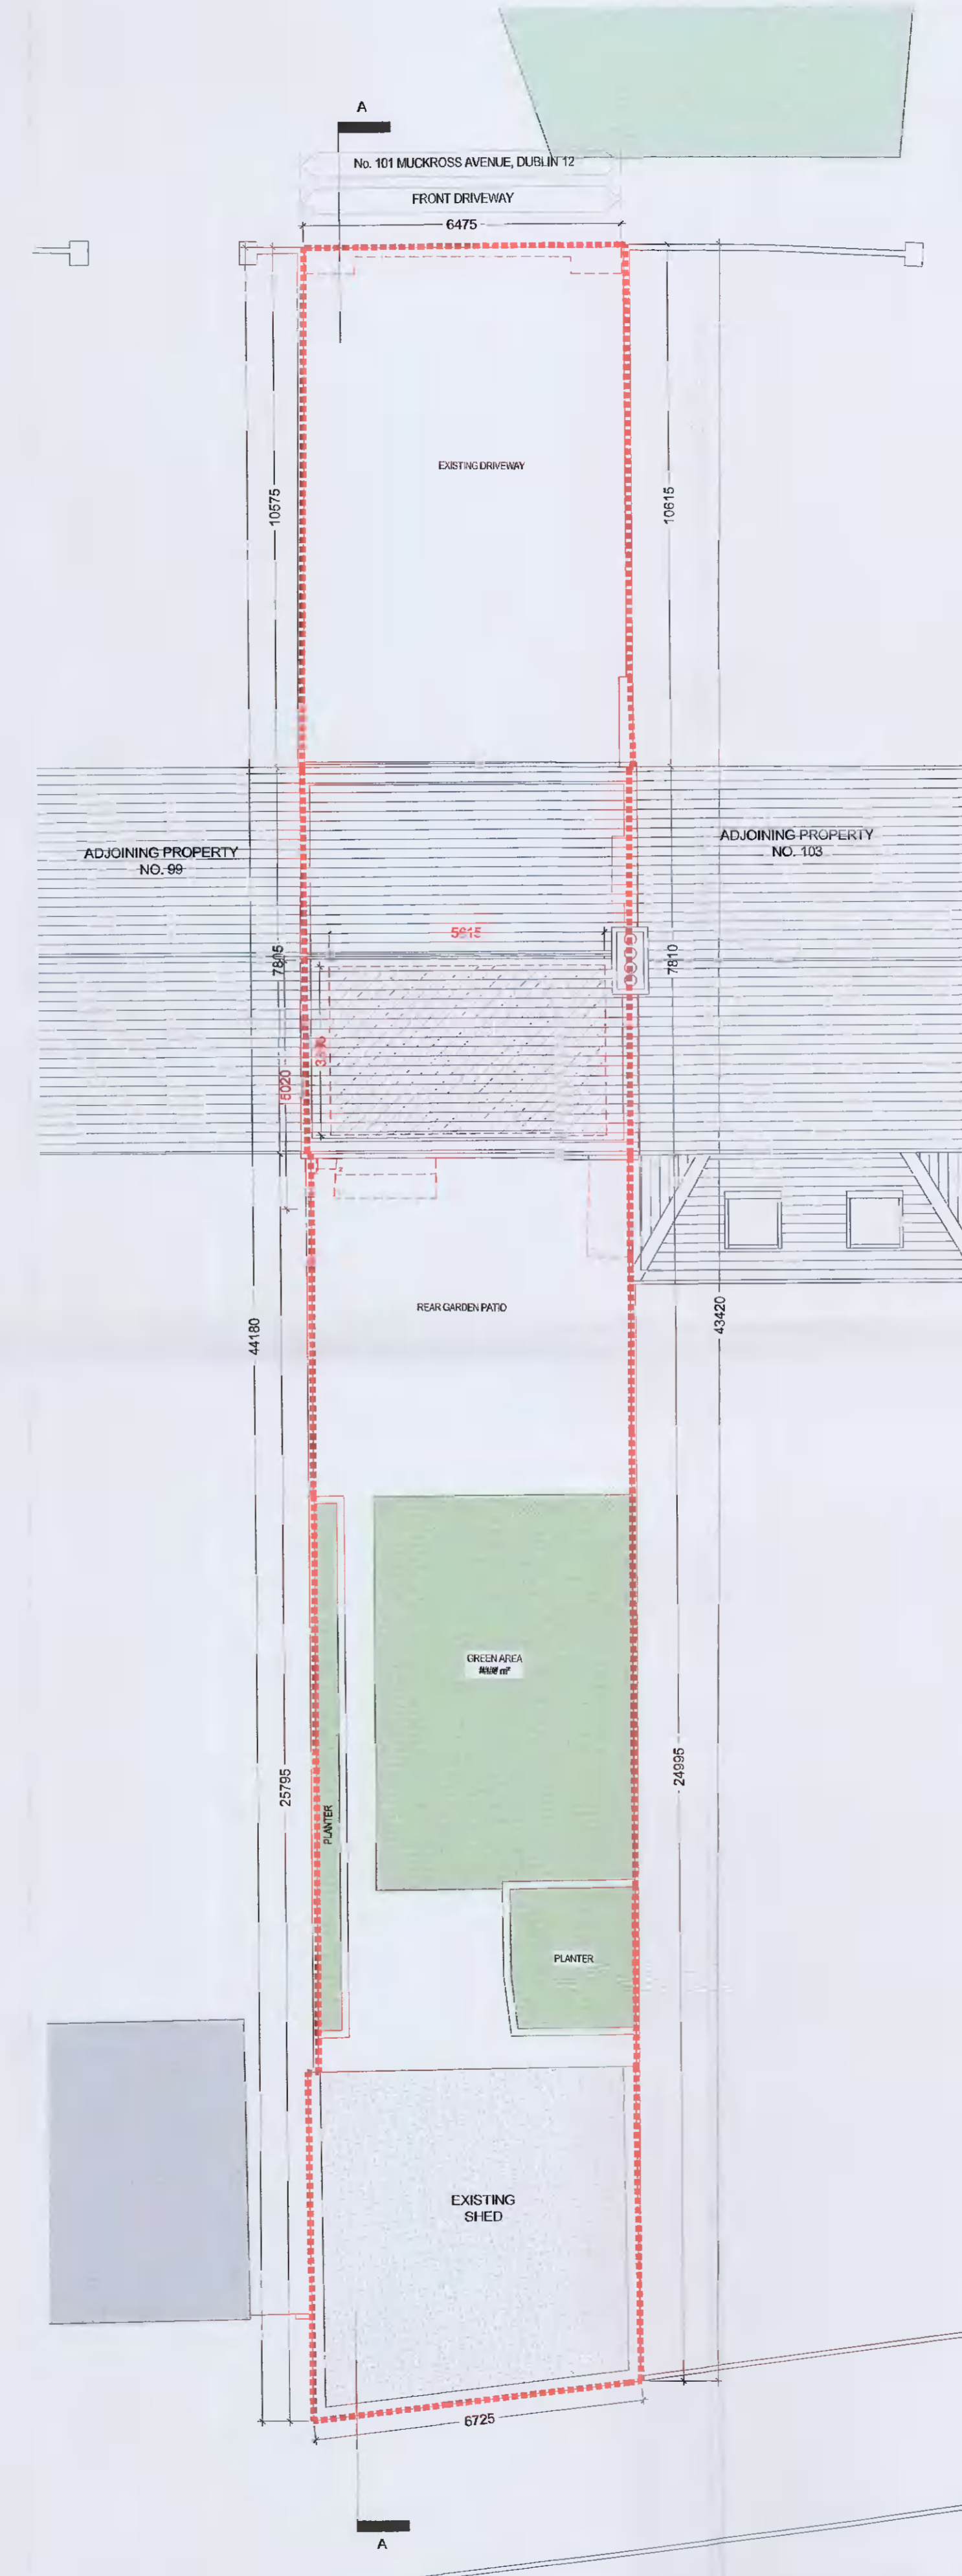

EXISTING ROOF PLAN  
SCALE 1:100

- NOTES:
- SITE BOUNDARY
  - DEMOLITION / REMOVAL WORKS
  - GREEN AREA
  - EXISTING BUILDING
  - ADJOINING PROPERTY

REV	DATE	DRN	NOTES
A	25.01.2022	JL	REVISED DRAWING AS PER FURTHER INFORMATION REQUEST S20210534

DO NOT SCALE FROM THIS DRAWING. USE FIGURED DIMENSIONS IN ALL CASES. VERIFY DIMENSIONS ON SITE AND REPORT ANY DISCREPANCIES TO THE ARCHITECTS IMMEDIATELY. THIS DRAWING IS COPYRIGHT AND MAY ONLY BE REPRODUCED WITH THE ARCHITECTS PERMISSION.

**CDP Architecture**  
 Designers - Planning - Interiors - Project Management  
 4, The Mill, Main Street, Lucan Village, Co. Dublin, K78 VB66  
 T: 01 6214498  
 E: info@cdparchitecture.ie  
 W: www.cdp-architects.com

ADDITIONAL INFORMATION	
JOB PROPOSED NEW EXTENSION AT NO.101 MUCKROSS AVENUE PERRYSTOWN, DUBLIN 12	DATE FEBRUARY 2022
CLIENT CIARAN AND MICHELLE KAVANAGH	DRN JL/JJ
DRAWING TITLE EXISTING / DEMOLITION GROUND AND FIRST FLOOR PLAN & ROOF PLAN	SCALE 1:100 @ A1
JOB NUMBER 2021_142	DRAWING NUMBER 3.1.100
	CHECKED PM
	REVISION A