



PROPOSED FRONT ELEVATION 2-2
SCALE 1:100



PROPOSED FRONT ENTRANCE 1-1
SCALE 1:100

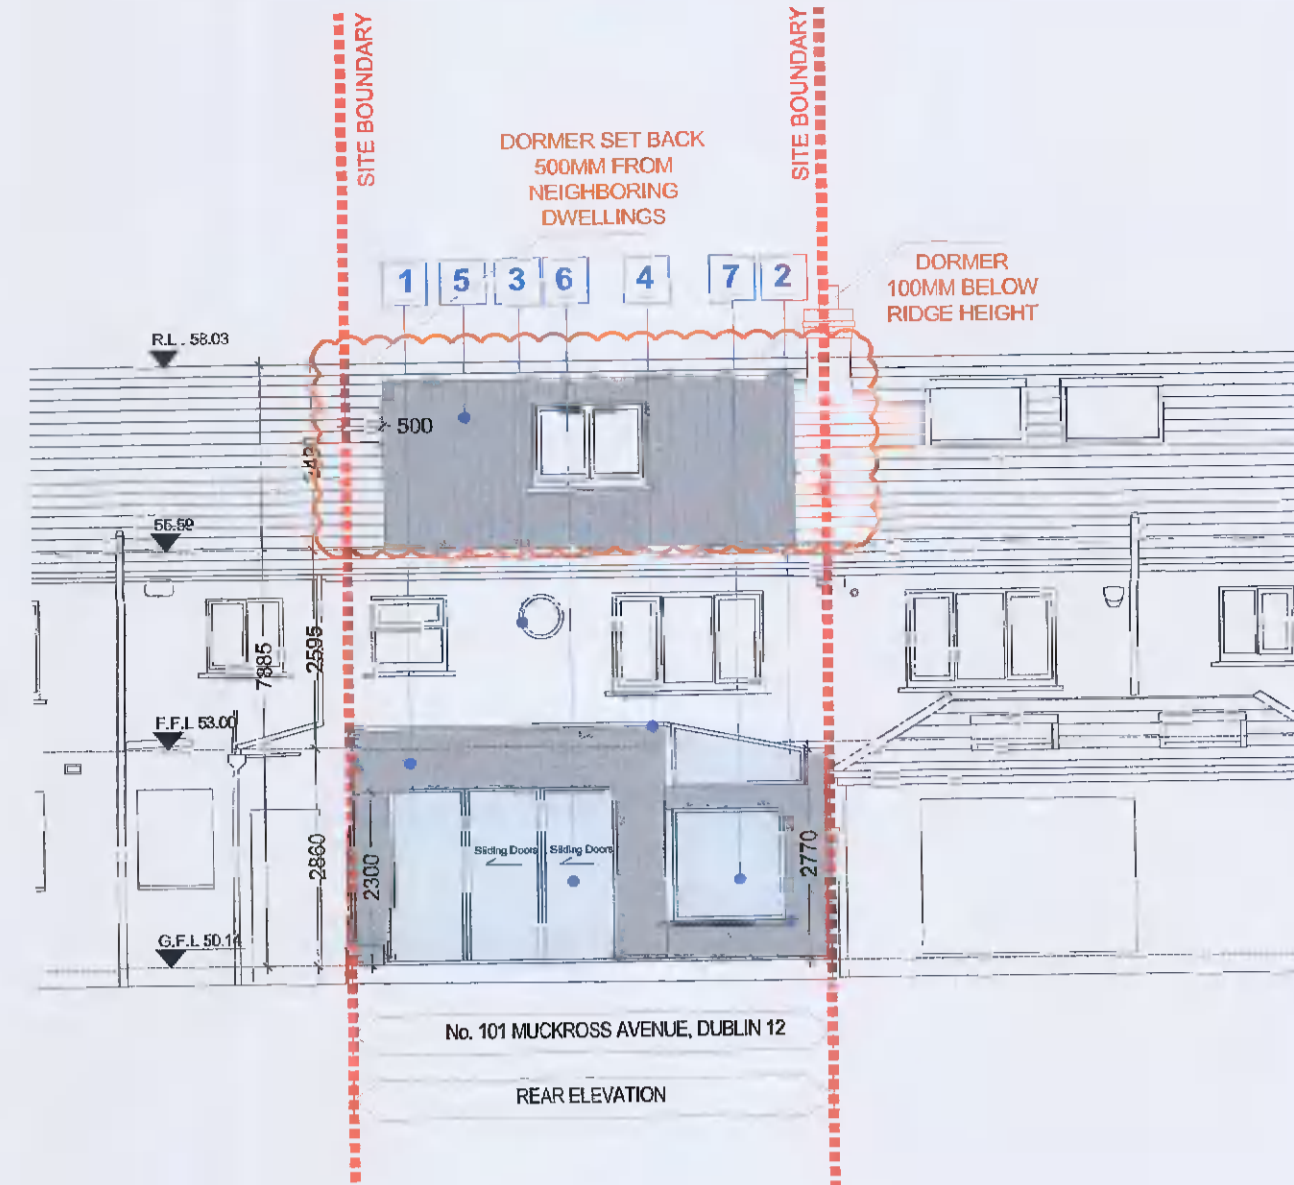


PROPOSED REAR ELEVATION 3-3
SCALE 1:100

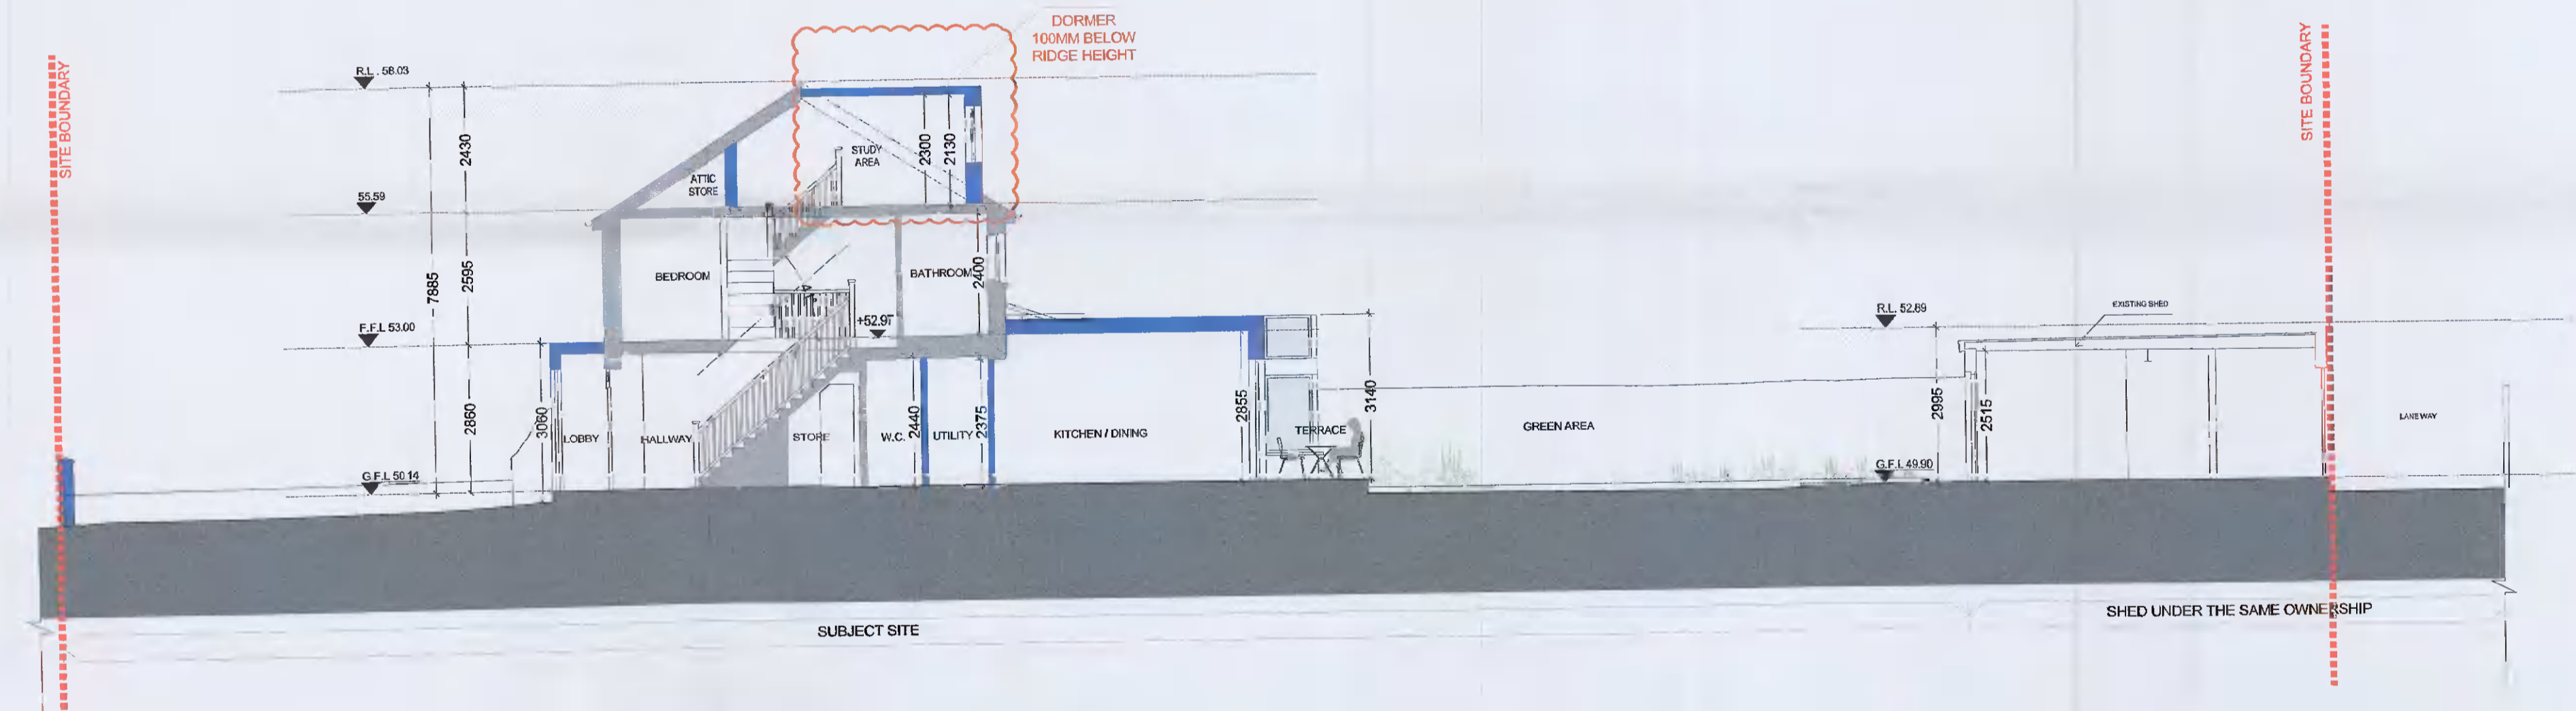

PROPOSED SECTION A-A
SCALE 1:100

- 1 PAINTED SMOOTH RENDER FINISH TO EXTERNAL WALL (RAL COLOUR 7012)
- 2 CONCRETE WINDOW CILL
- 3 GREY UPVC WINDOW FRAME WITH OPAQUE GLAZING (RAL COLOUR 7016)
- 4 PARAPET ROOF WITH POWDER COATED PRESSED ALUMINUM CAPPING (RAL COLOUR 7016)
- 5 TROCAL WITH STANDING SEAM DETAIL (RAL COLOUR 7016) TO SECOND FLOOR LEVEL
- 6 GREY UPVC DOORS TO THE FRONT & REAR (RAL COLOUR 7016)
- 7 GREY UPVC WINDOW FRAME (RAL COLOUR 7016)

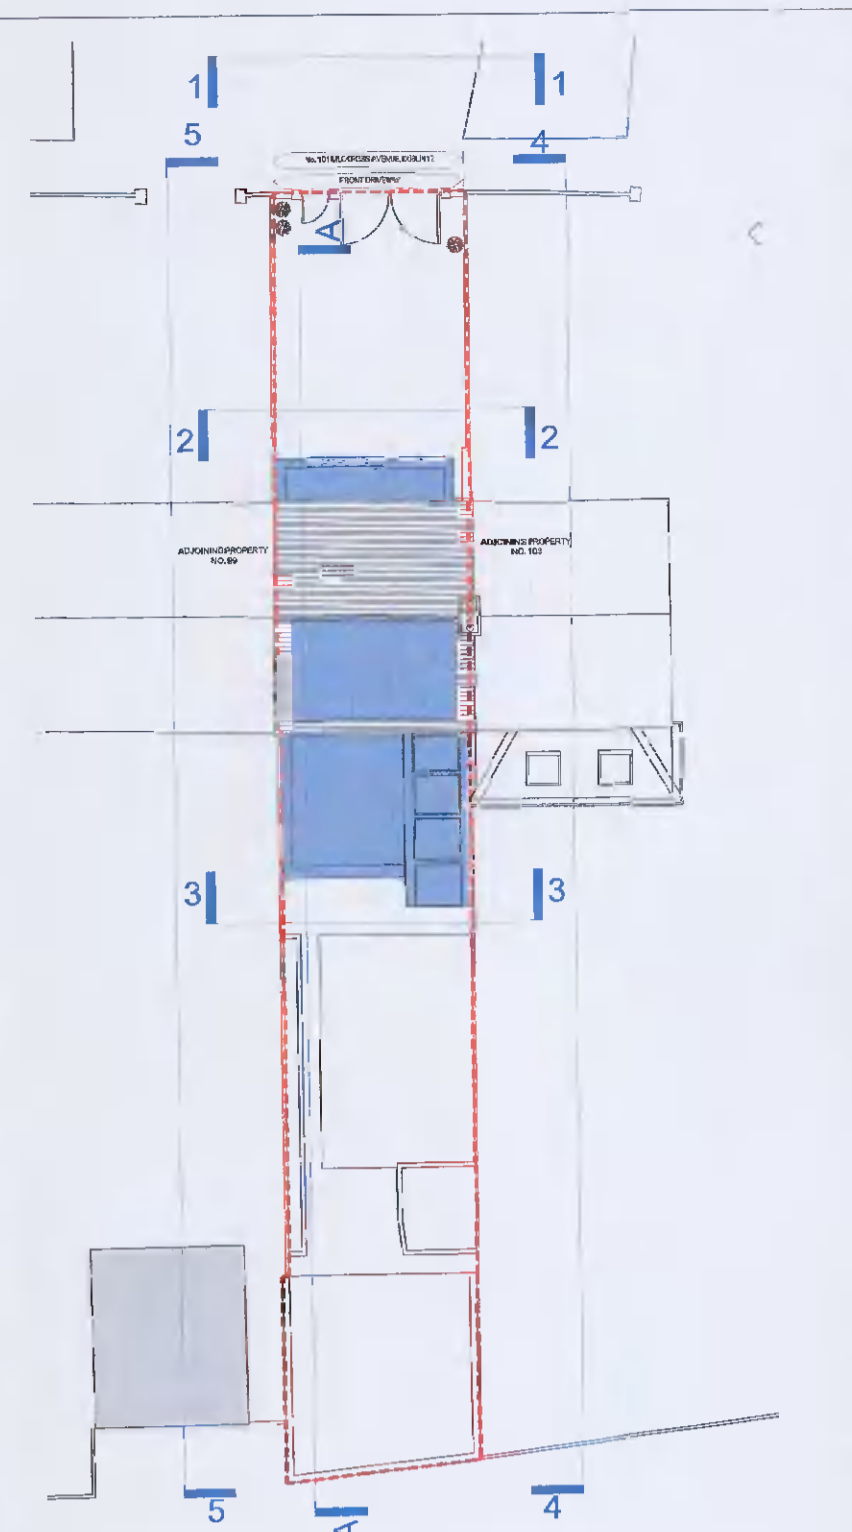

KEY PLAN
SCALE NTS

- NOTES:
- SITE BOUNDARY
 - PROPOSED WORKS
 - DECKING
 - GREEN AREA
 - ADJOINING PROPERTY
 - EXISTING ROOF
 - EXISTING FLAT ROOF OF SHED

ALL DRAINAGE TO CONNECT INTO EXISTING



PROPOSED REFERENCE LOOK AND FEEL IMAGES

REV.	DATE	DRN.	NOTES
A	25.01.2022	JL	REVISED DRAWING AS PER FURTHER INFORMATION REQUEST SD21B054

DO NOT SCALE FROM THIS DRAWING. USE PROVIDED DIMENSIONS IN ALL CASES. VERIFY DIMENSIONS ON SITE AND REPORT ANY DISCREPANCIES TO THE ARCHITECT'S IMMEDIATELY. THIS DRAWING IS TO BE READ IN CONJUNCTION WITH THE ARCHITECT'S SPECIFICATION. THIS DRAWING IS COPYRIGHT AND MAY ONLY BE REPRODUCED WITH THE ARCHITECT'S PERMISSION.

CDP Architecture
Designers - Planning - Interiors - Project Management

4, The Mall, Main Street, Lucan Village, Co. Dublin, K71 V9R6
T: 01 6214496
E: info@cdparchitecture.ie
W: www.cdp-architecture.com

ADDITIONAL INFORMATION		
JOB	DATE	
PROPOSED NEW EXTENSION AT NO. 101 MUCKROSS AVENUE PERRYSTOWN, DUBLIN 12	FEBRUARY 2022	
CLIENT	DRN.	
CIARAN AND MICHELLE KAVANAGH	JL/J	
DRAWING TITLE	SCALE	
PROPOSED ELEVATIONS 1-1 & 2-2 & 3-3 SECTION A-A	1:100 @ A1	
	CHECKED	
	PM	
JOB NUMBER	DRAWING NUMBER	REVISION
2021_142	3.1.201	A